



Copyright in the design and this drawing is the property of RESI. No reproduction or use in any form is permitted without the prior written consent of RESI. This drawing must be read in conjunction with all other relevant documentation and drawings.

RESI accepts no liability for any expense, loss or damage of whatsoever nature and however arising from any variation which has not been referred to in this document.


Read the full advice using planning drawings for the construction stages. It is important to be clear on the order of construction and construction. Any discrepancies to be reported to RESI immediately.

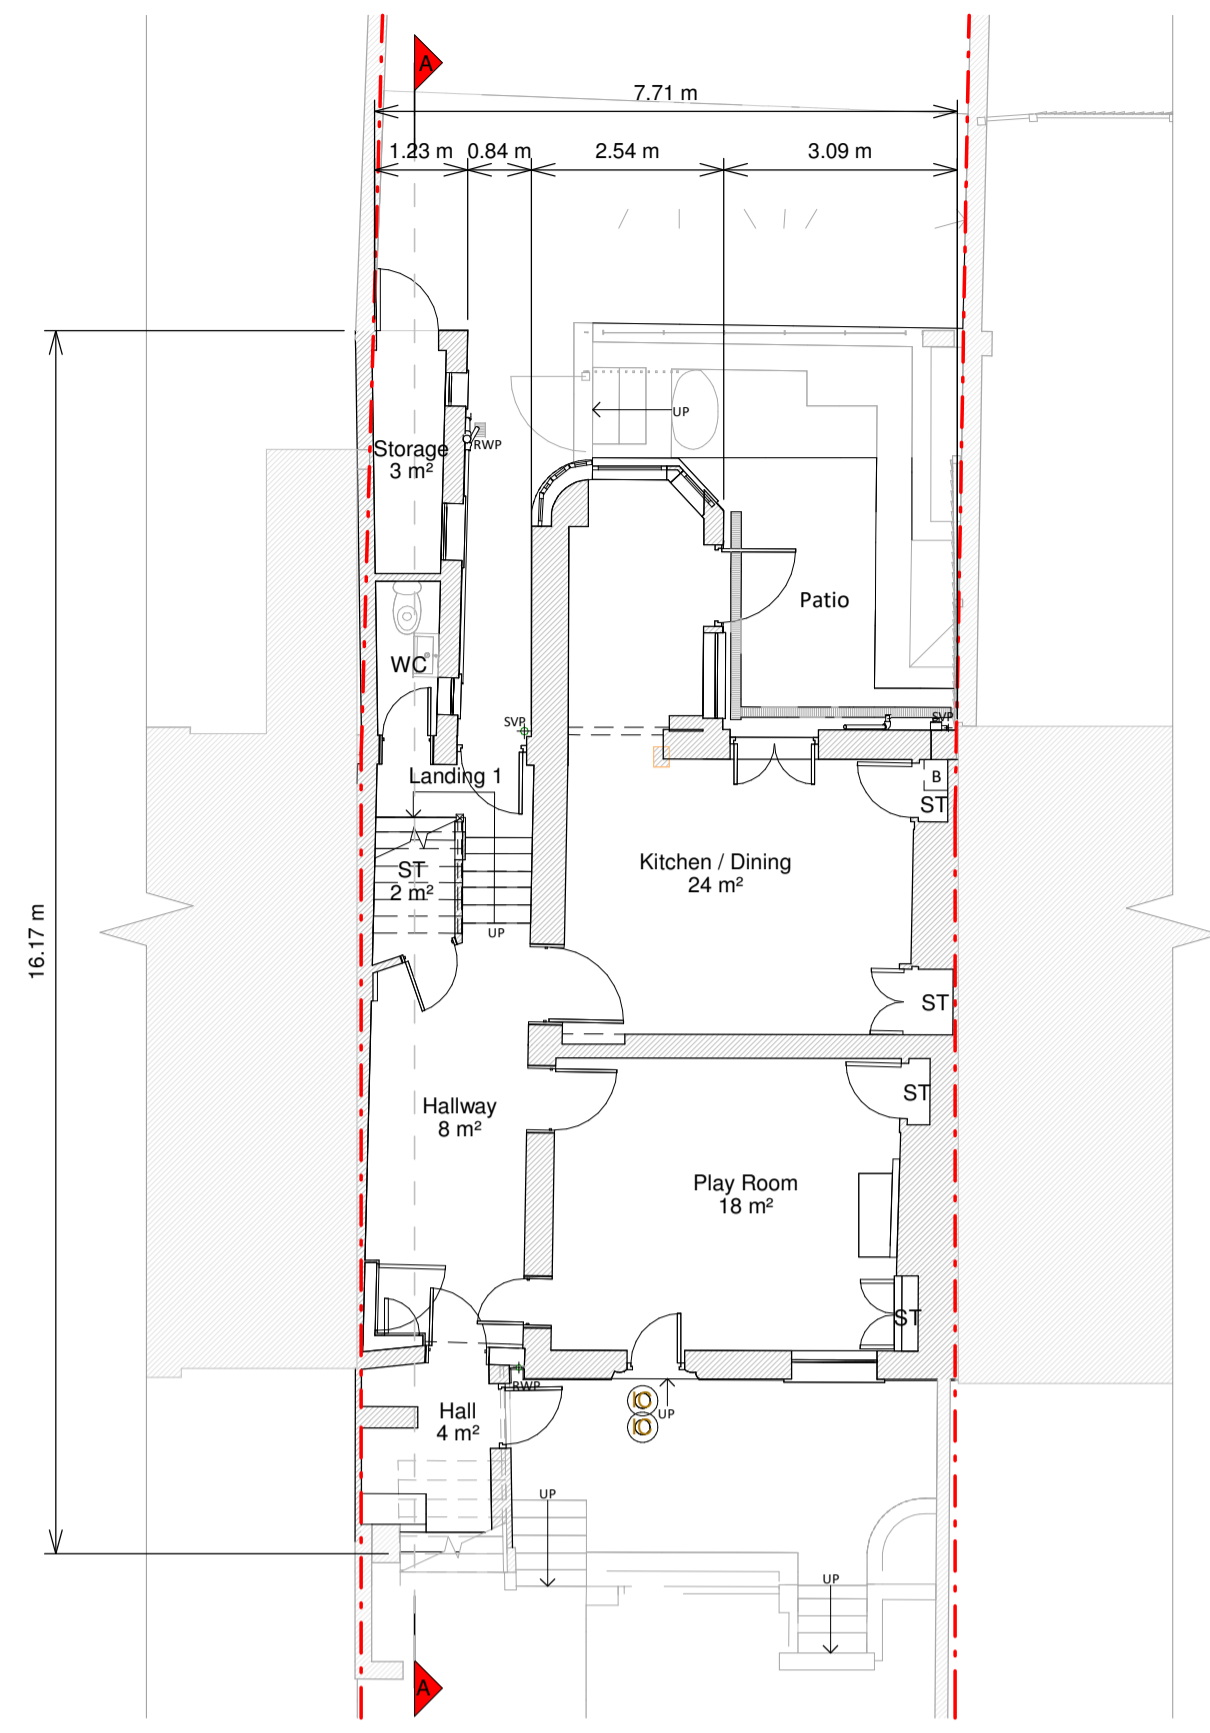

Basement Floor

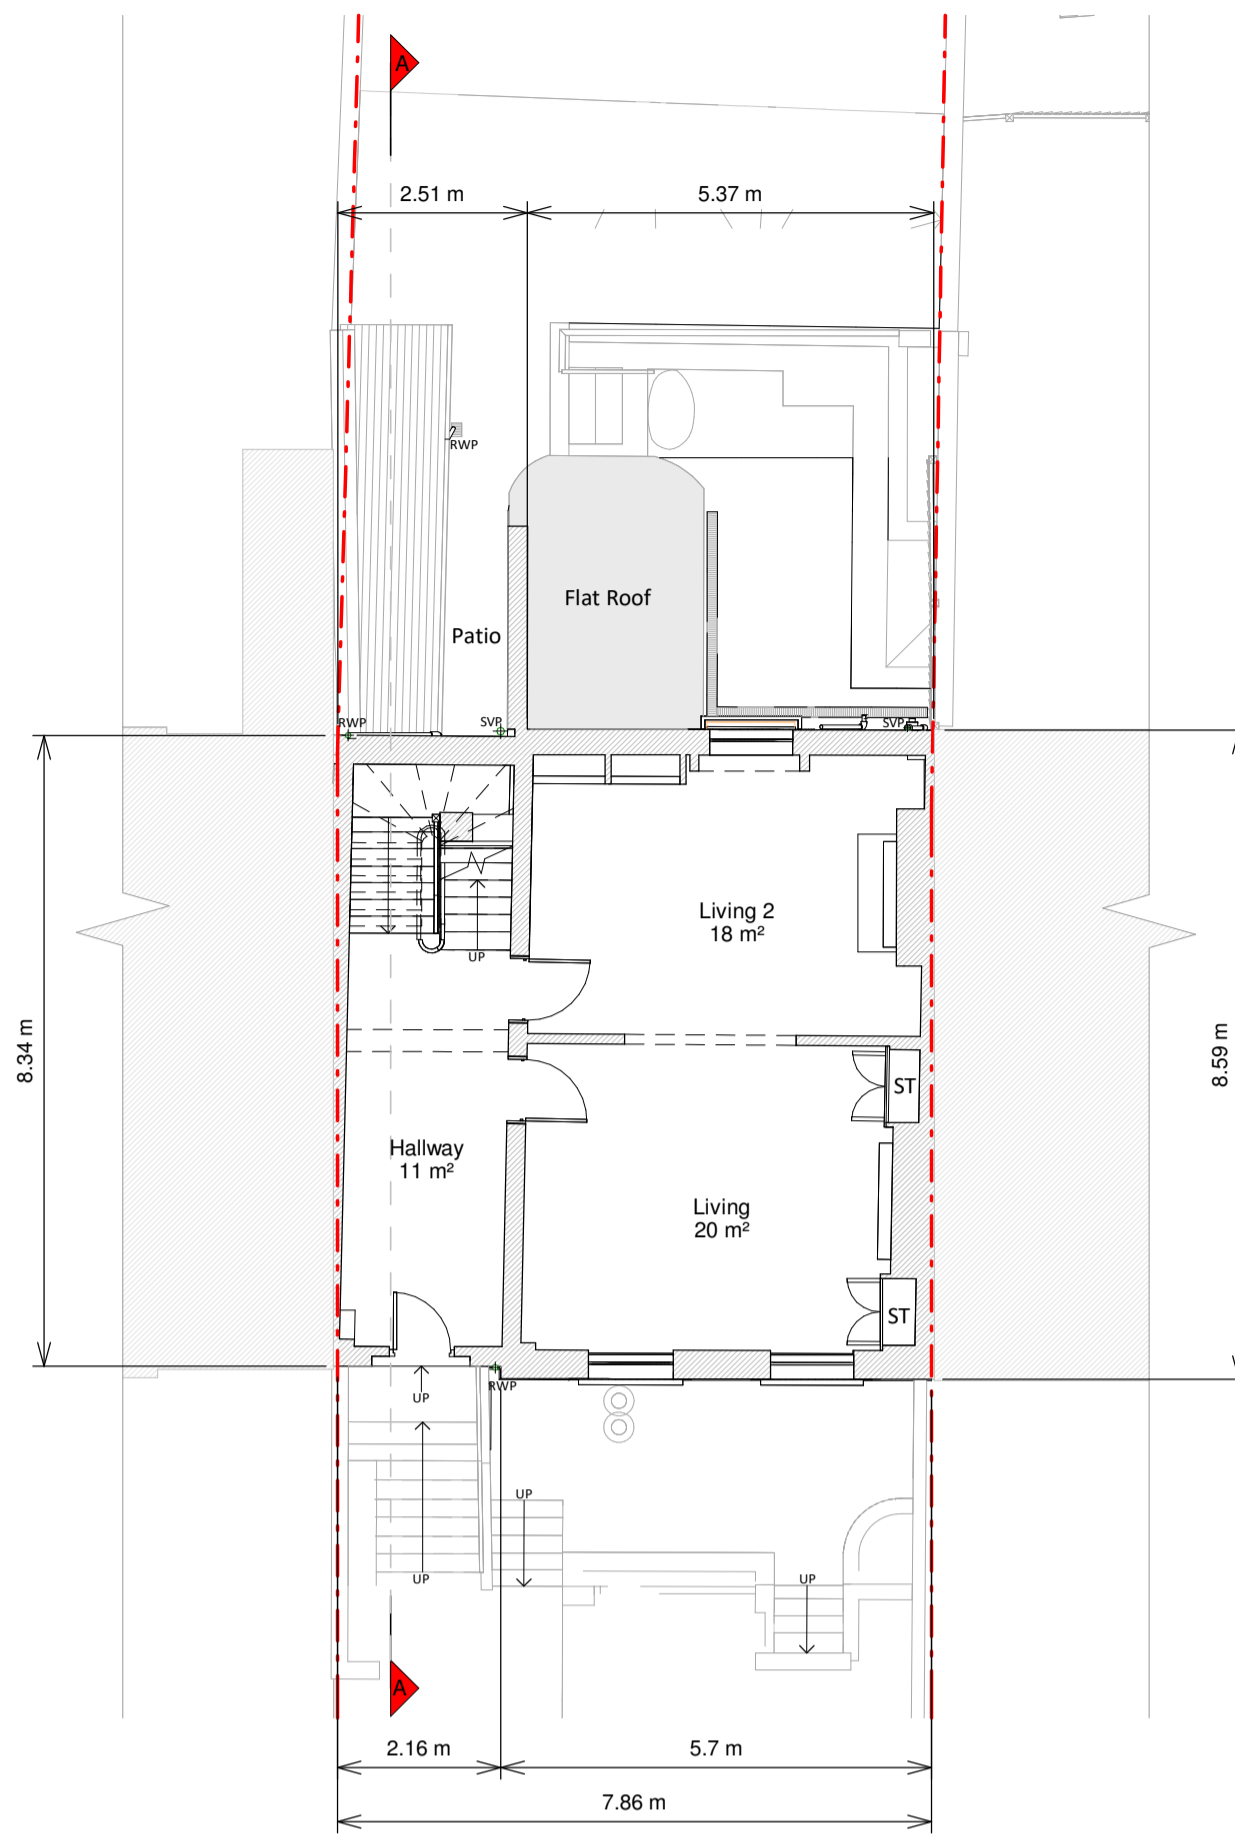


Ground Floor Plan

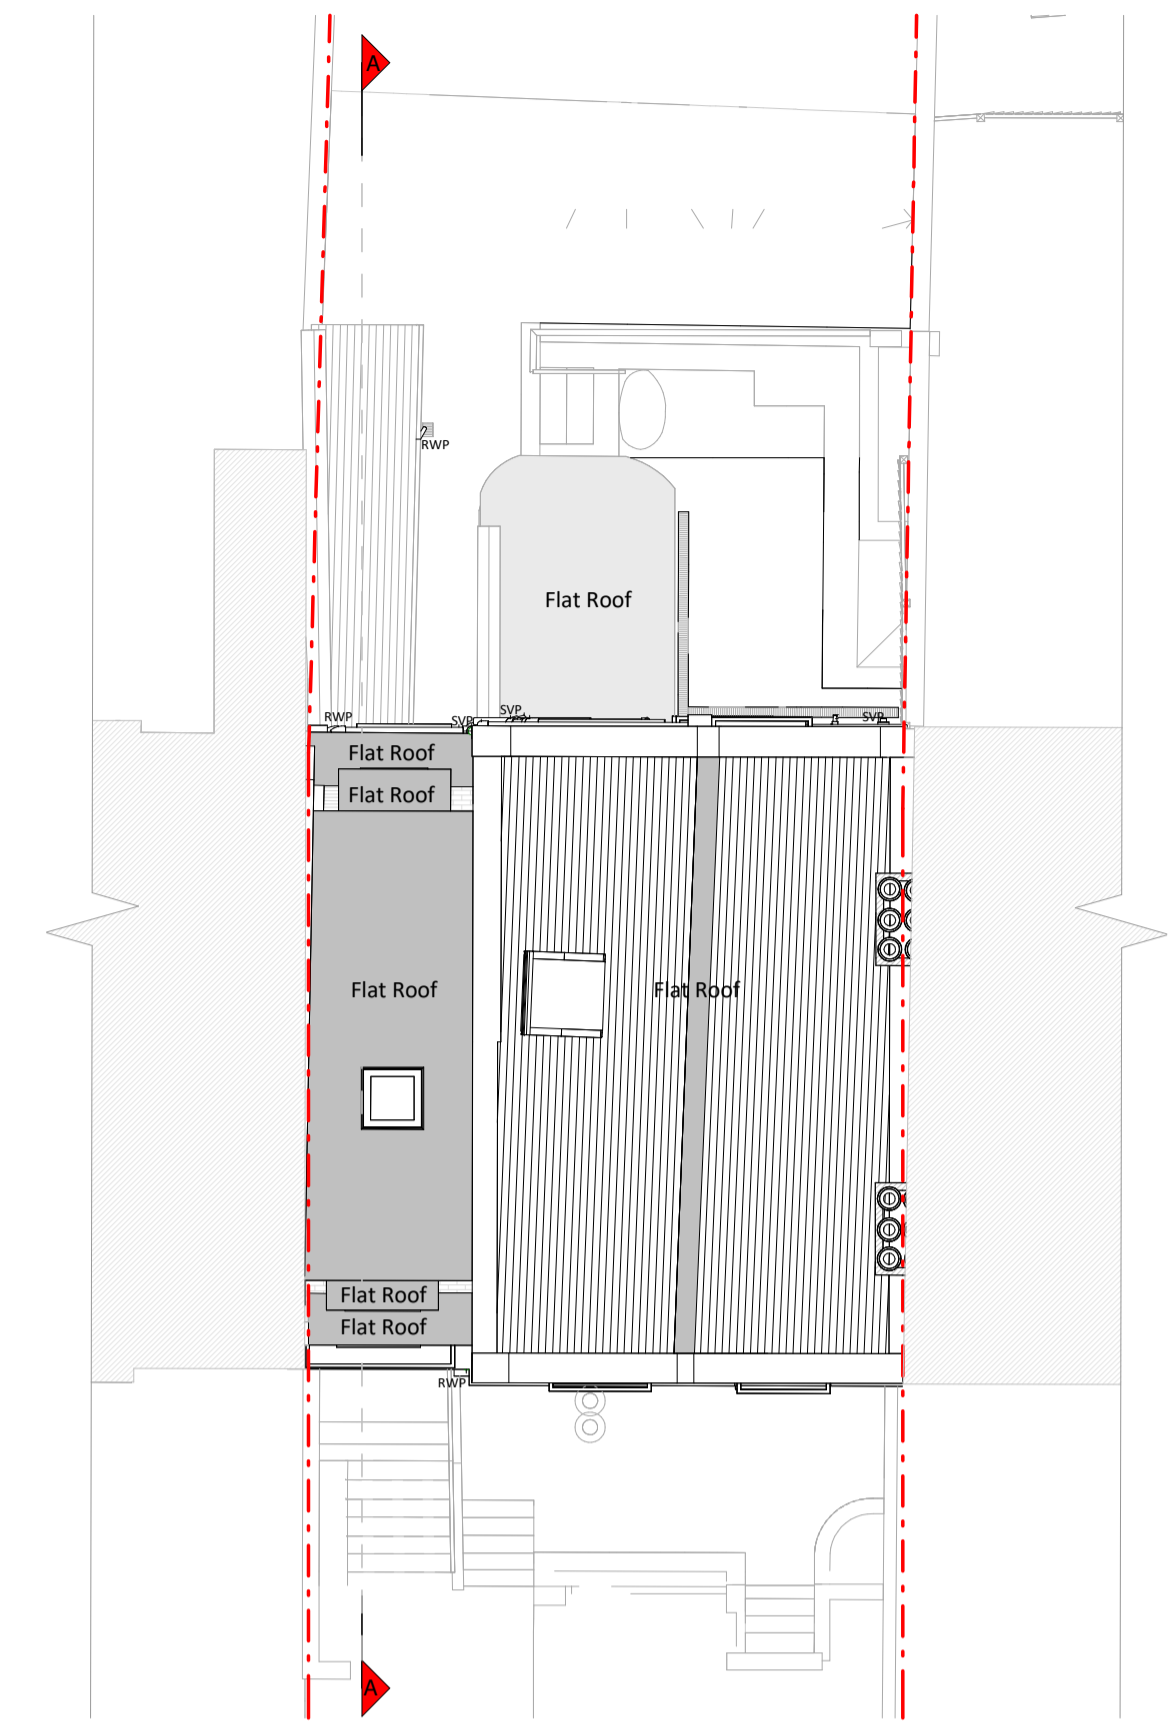

Roof Plan



3 Front 3D View

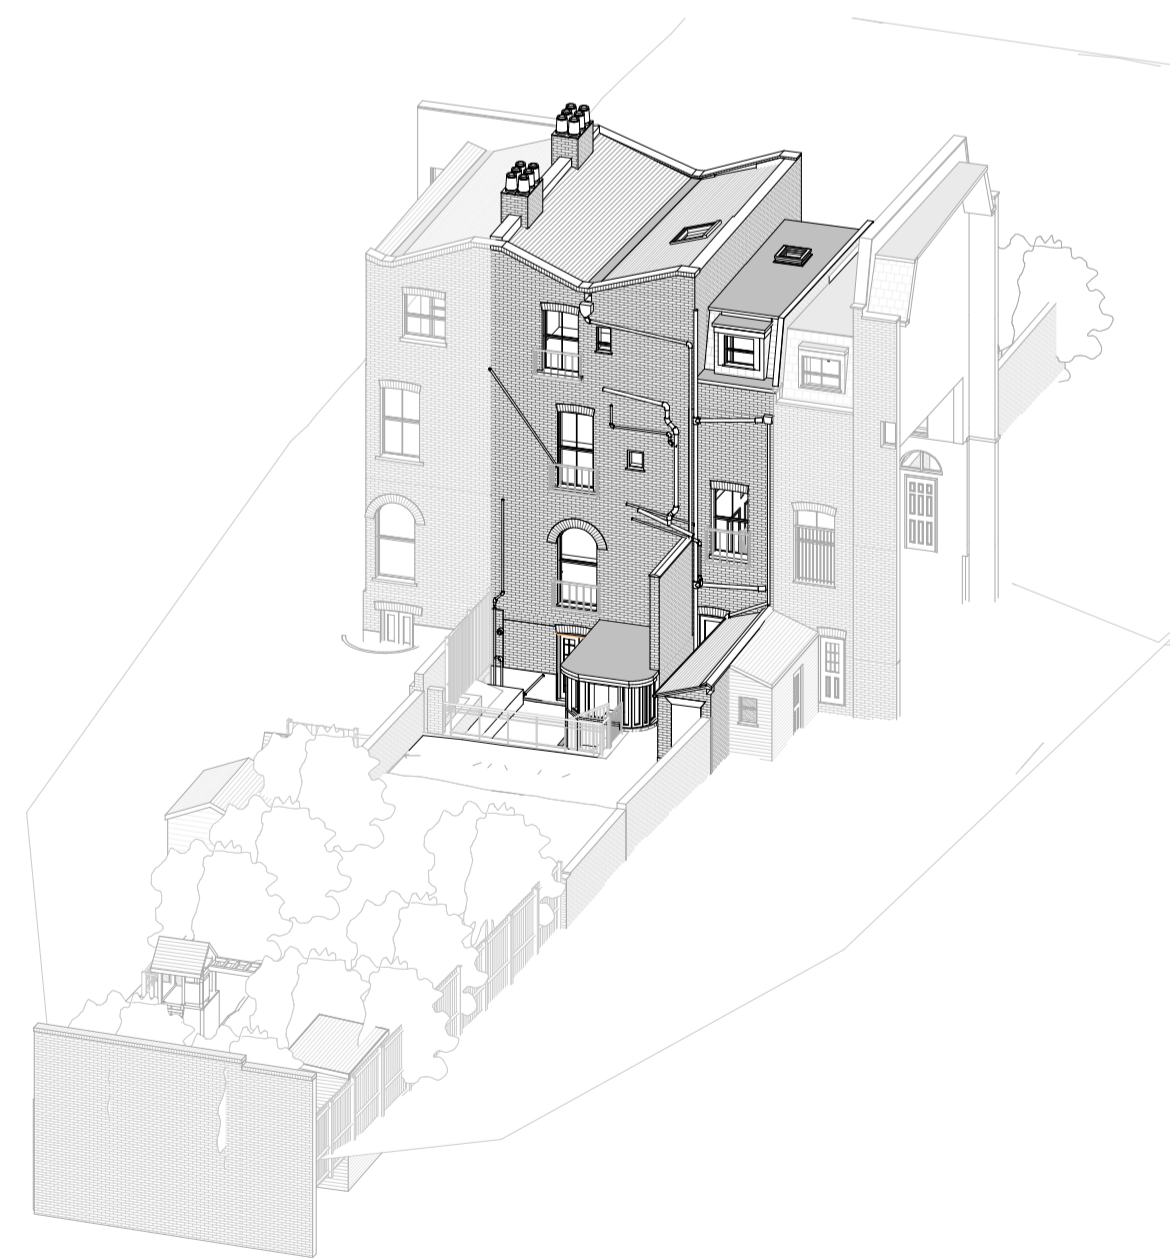

3D Rear View

**Existing Materials:**

Brickwork / Walls - London stock yellow brick, Smooth white painted render, Red brickwork, Mock slate cladding dormer walls

Pitched roof - Slate roof tiles

Flat roof - Flat roof


Windows - White timber frame windows, White uPVC frame windows

Doors - Black timber front doors, White glazed uPVC doors

WAPP / Gutter's / Fascia's - Black uPVC downpipes and gutters, Black timber fascia

**KEY**

	Existing walls		Boundary line
	Existing furniture		Level line
			1.5m head height
			1.8m head height

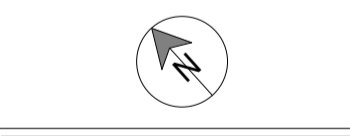

Revision		
Rev	Notes	Date
A	Planning drawings	12/01/2024



Job Title  
Proposed lower ground floor single storey rear extension, erection of new single storey rear extension, floor plan redesign and all associated works at 143 Peckham Rye, SE15 3UL

Drawing Status  
Planning Drawings

Client  
Oliver Whitehead

Drawing Title  
Existing Floor Plans

Scale 1:100 @ A1	Drawn AR
Date Jan 2024	Checked EP
Drawing No. B200271-1100	Rev A

