



Copyright in the design and this drawing is the property of RESI. Any reproduction or use in part or in whole without the written consent of RESI, drawings must be read in conjunction with all other relevant documentation and drawings.

RESI accepts no liability for any expense, loss or damage of whatsoever nature and however arising from any variation which has not been referred to in this document.


Read the full advice using planning drawings for the construction stages. All dimensions to be given on-site or on drawings to be given on-site. Any discrepancies to be reported to RESI immediately.

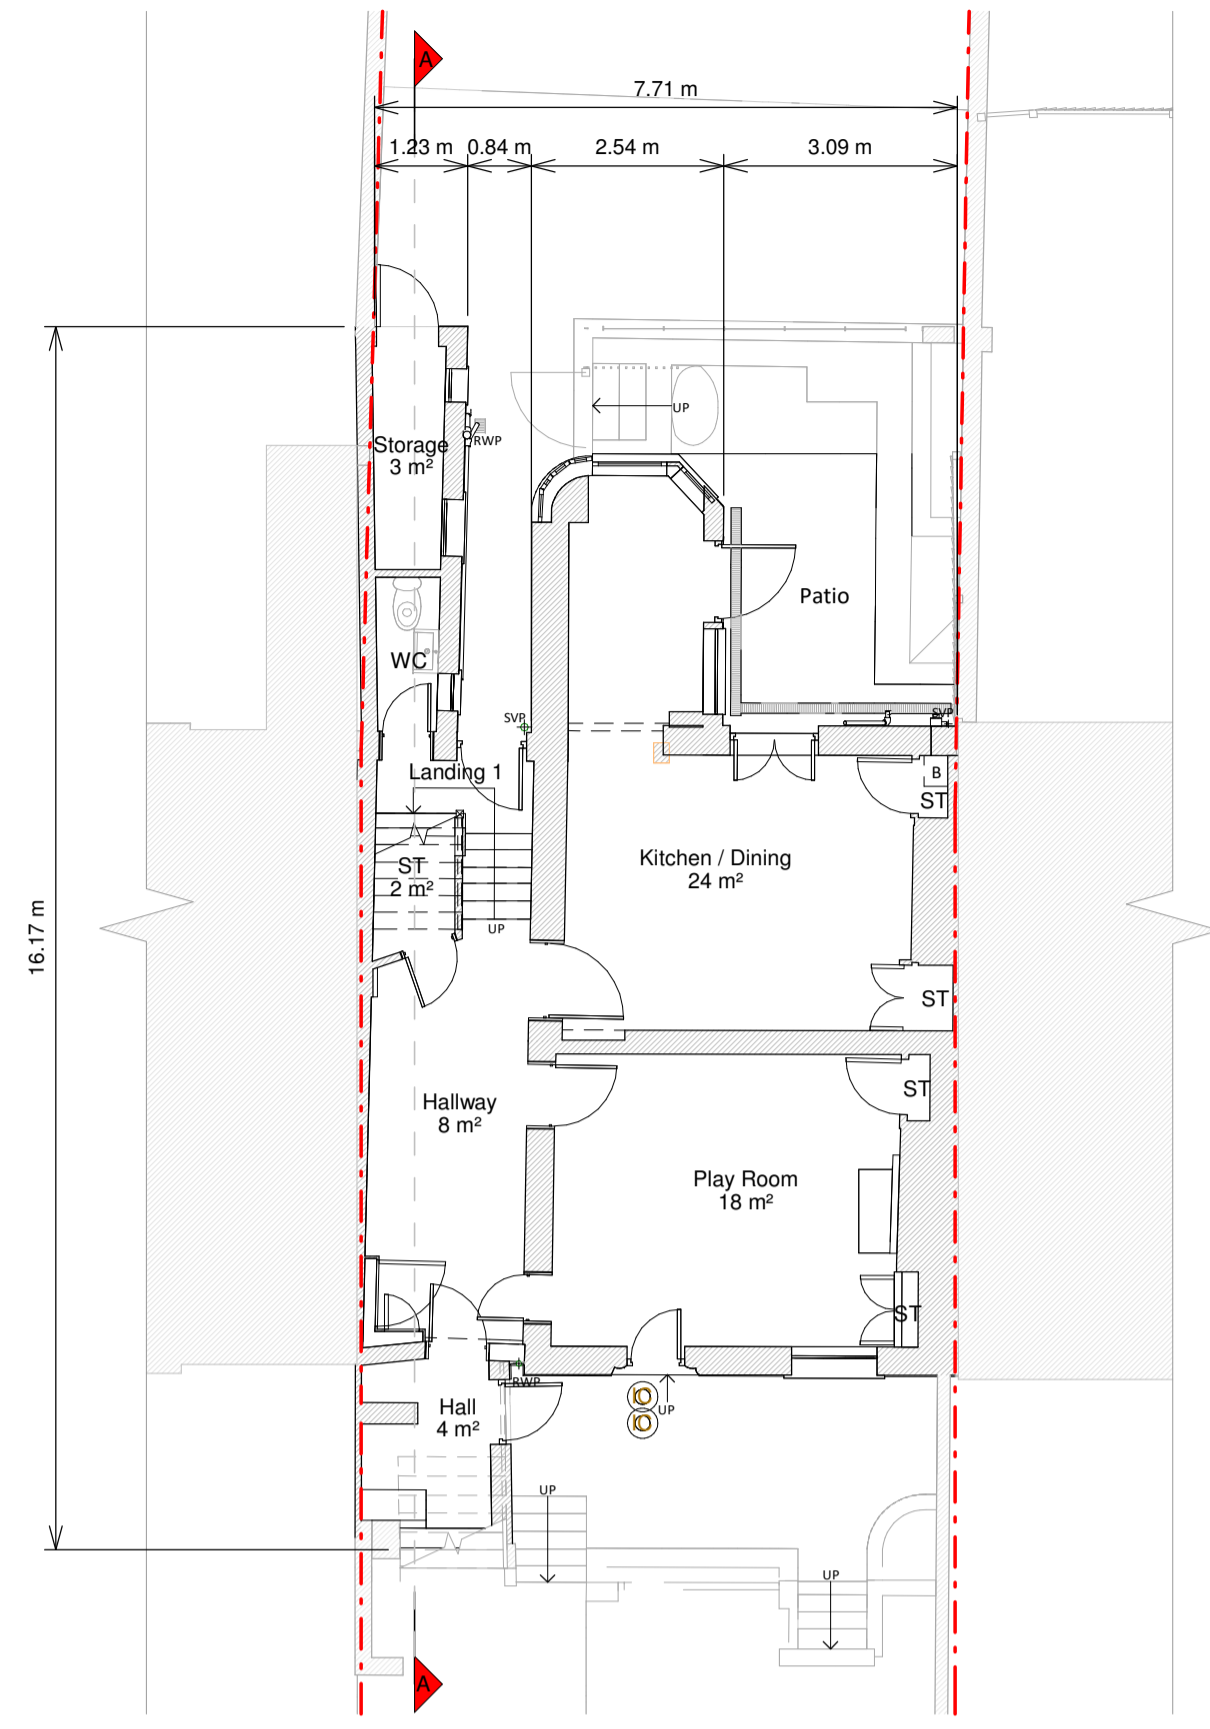

Basement Floor

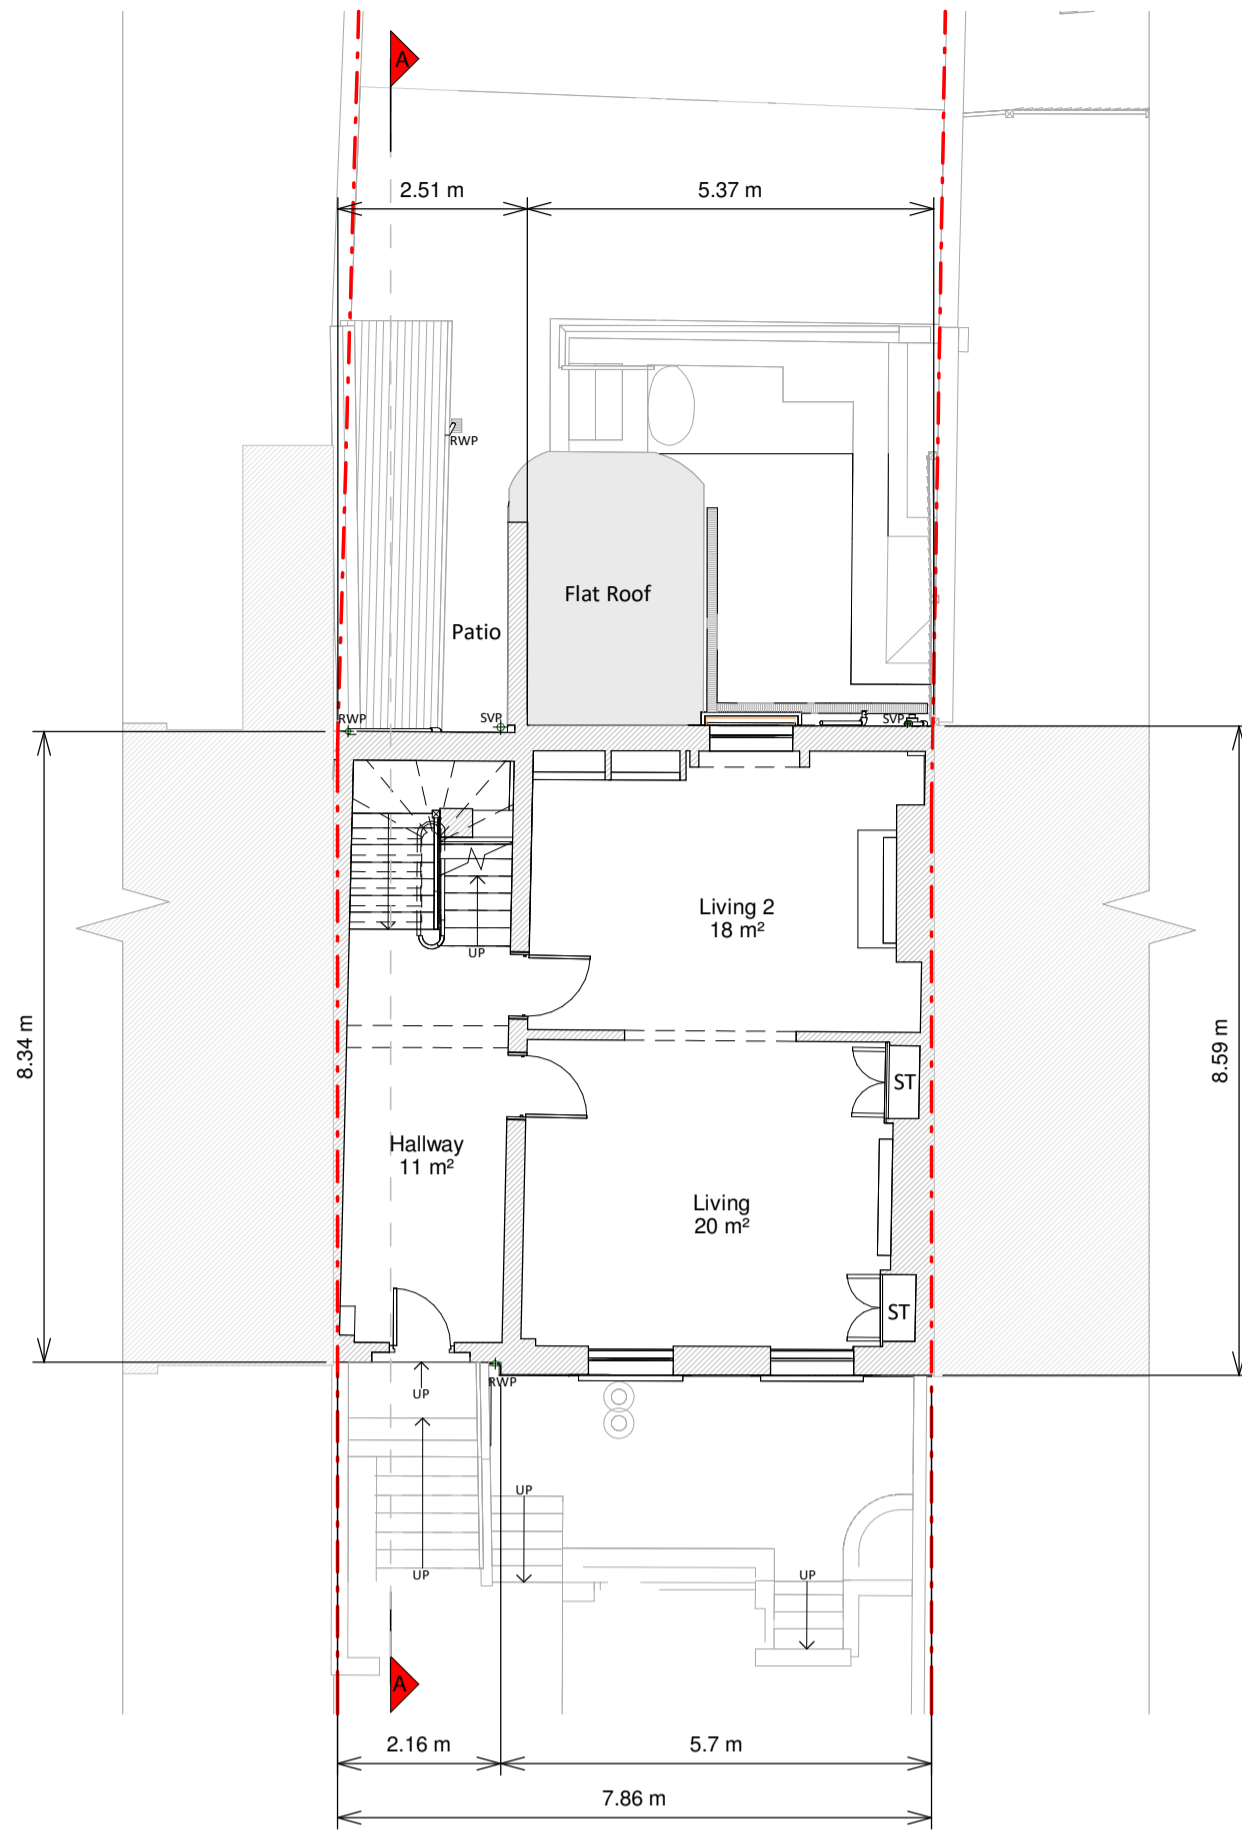

Ground Floor Plan

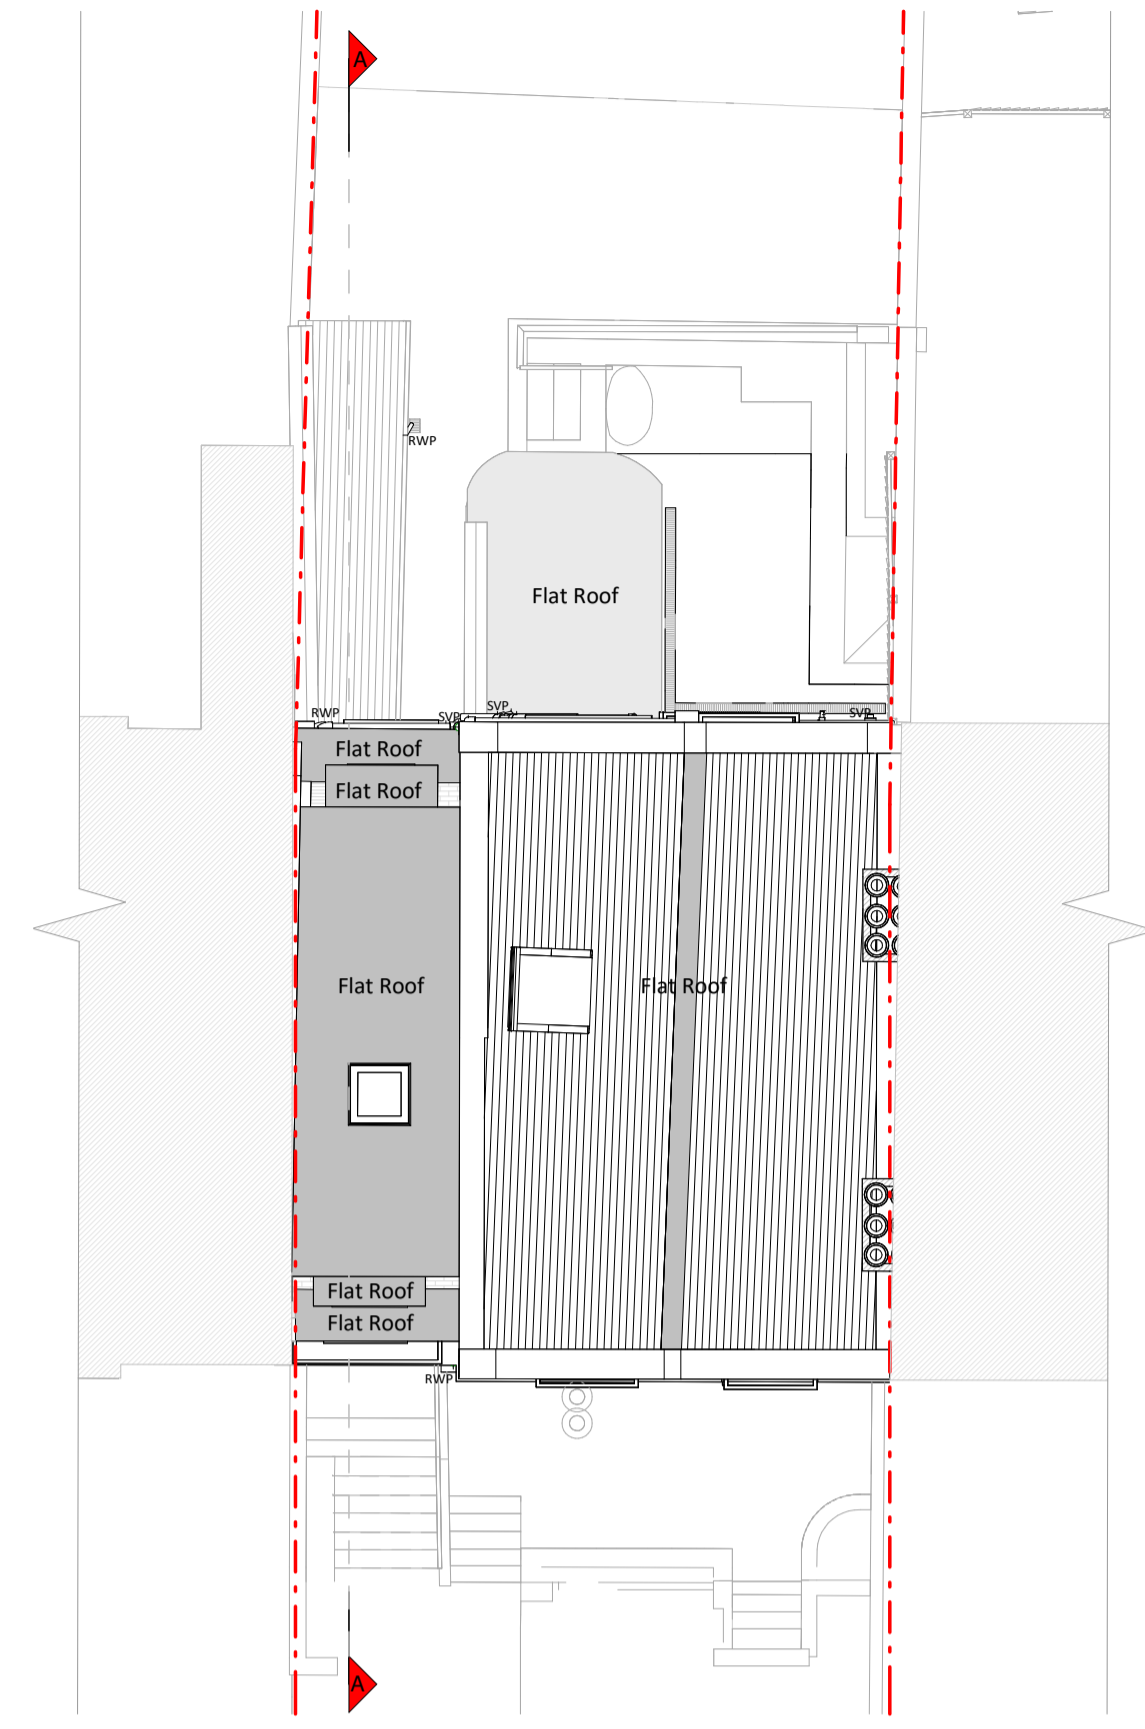

Roof Plan

Existing Materials:

Brickwork / Walls - London stock yellow brick, Smooth white painted render, Red brickwork, Mock slate cladding dormer walls

Pitched roof - Slate roof tiles

Flat roof - Flat roof

Windows - White timber frame windows, White uPVC frame windows

Doors - Black timber front doors, White glazed uPVC doors

WAPP / Gutter's / Fascia's - Black uPVC downpipes and gutters, Black timber fascia

KEY

	Existing walls		Boundary line
	Existing furniture		Level line
			1.5m head height
			1.8m head height



Revision		
Rev	Notes	Date
A	Planning drawings	12/01/2024



Job Title
 Proposed lower ground floor single storey rear extension, erection of new single storey rear extension, floor plan redesign and all associated works at 143 Peckham Rye, SE15 3UL

Drawing Status
 Planning Drawings

Client
 Oliver Whitehead

Drawing Title
 Existing Floor Plans

Scale 1:100 @ A1	Drawn AR
Date Jan 2024	Checked EP
Drawing No. B200271-1100	Rev A

