






Front Elevation

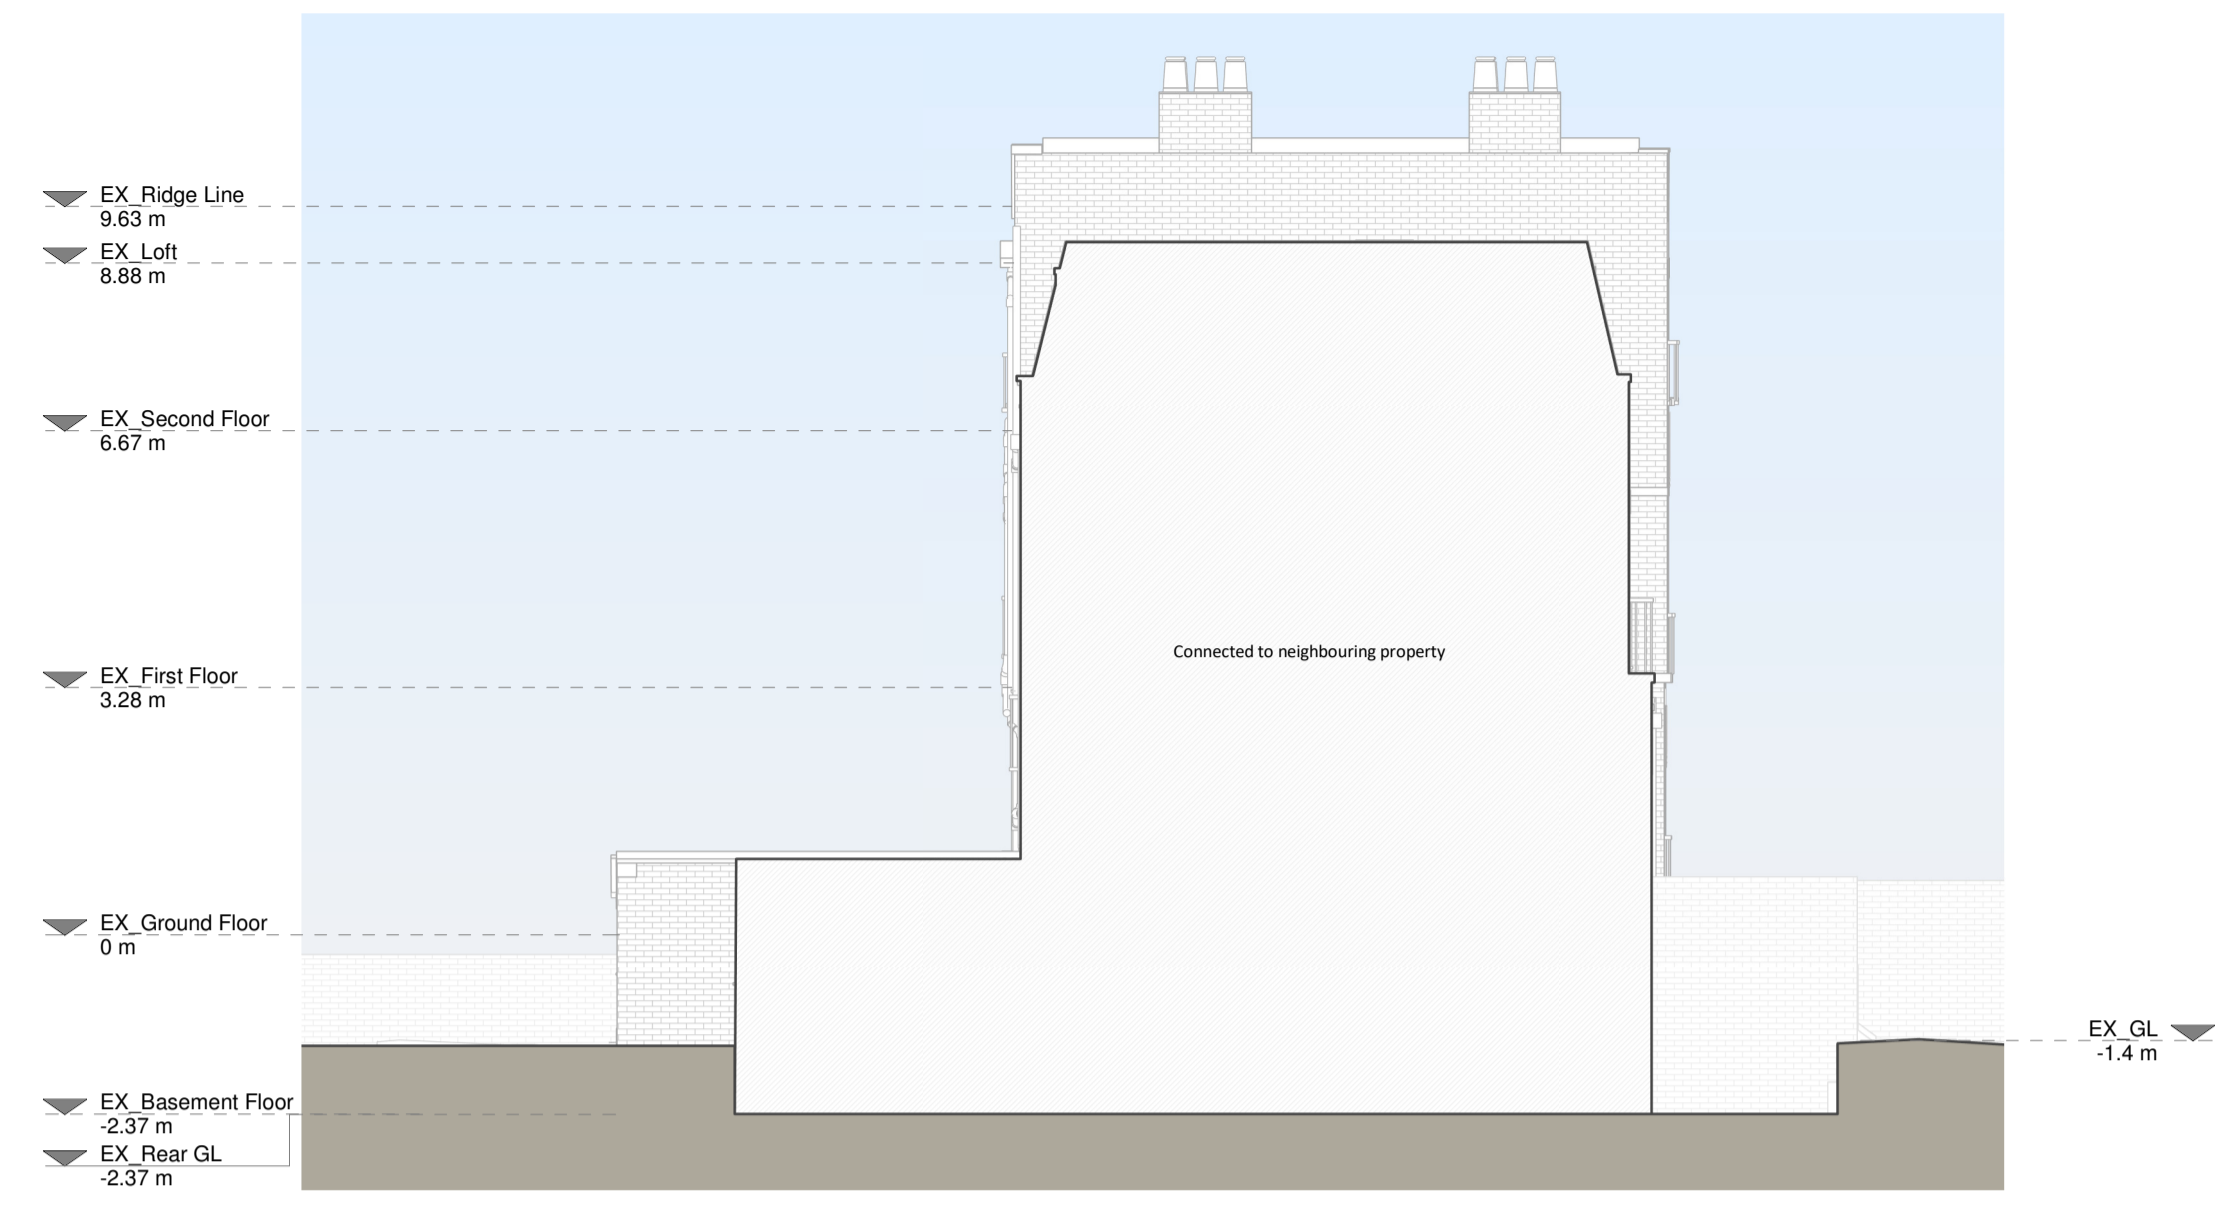


Left Side Elevation

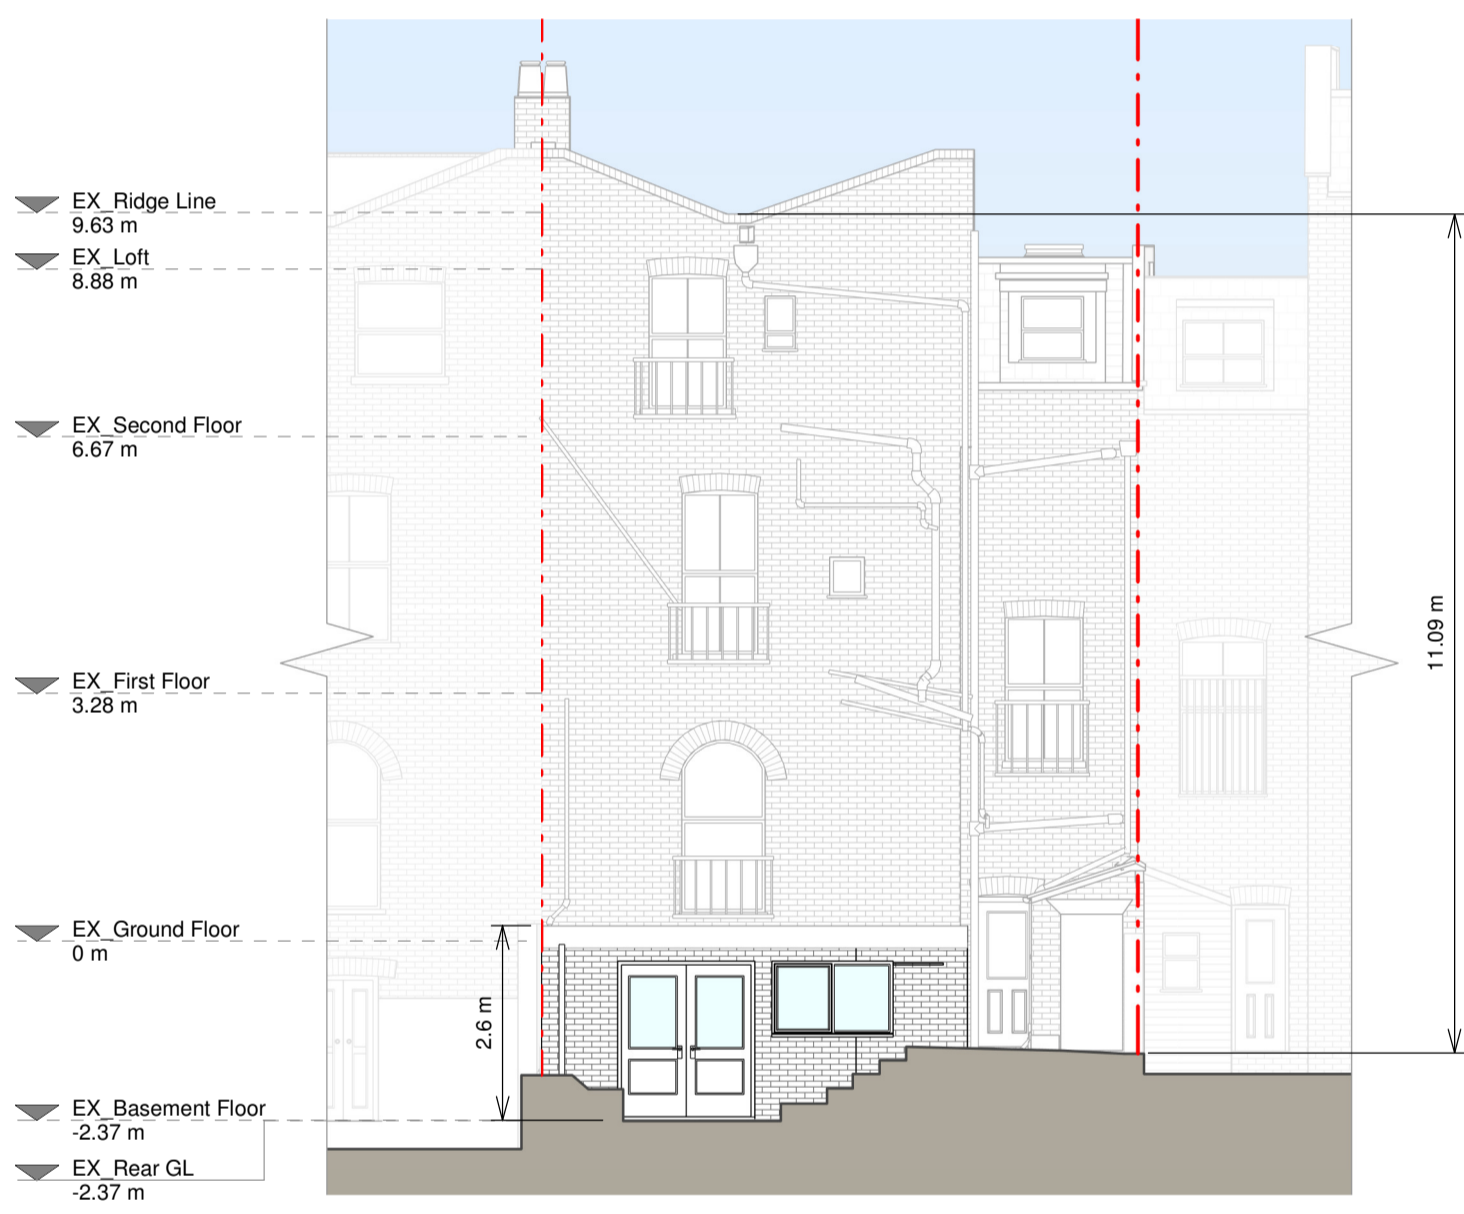

Rear Elevation

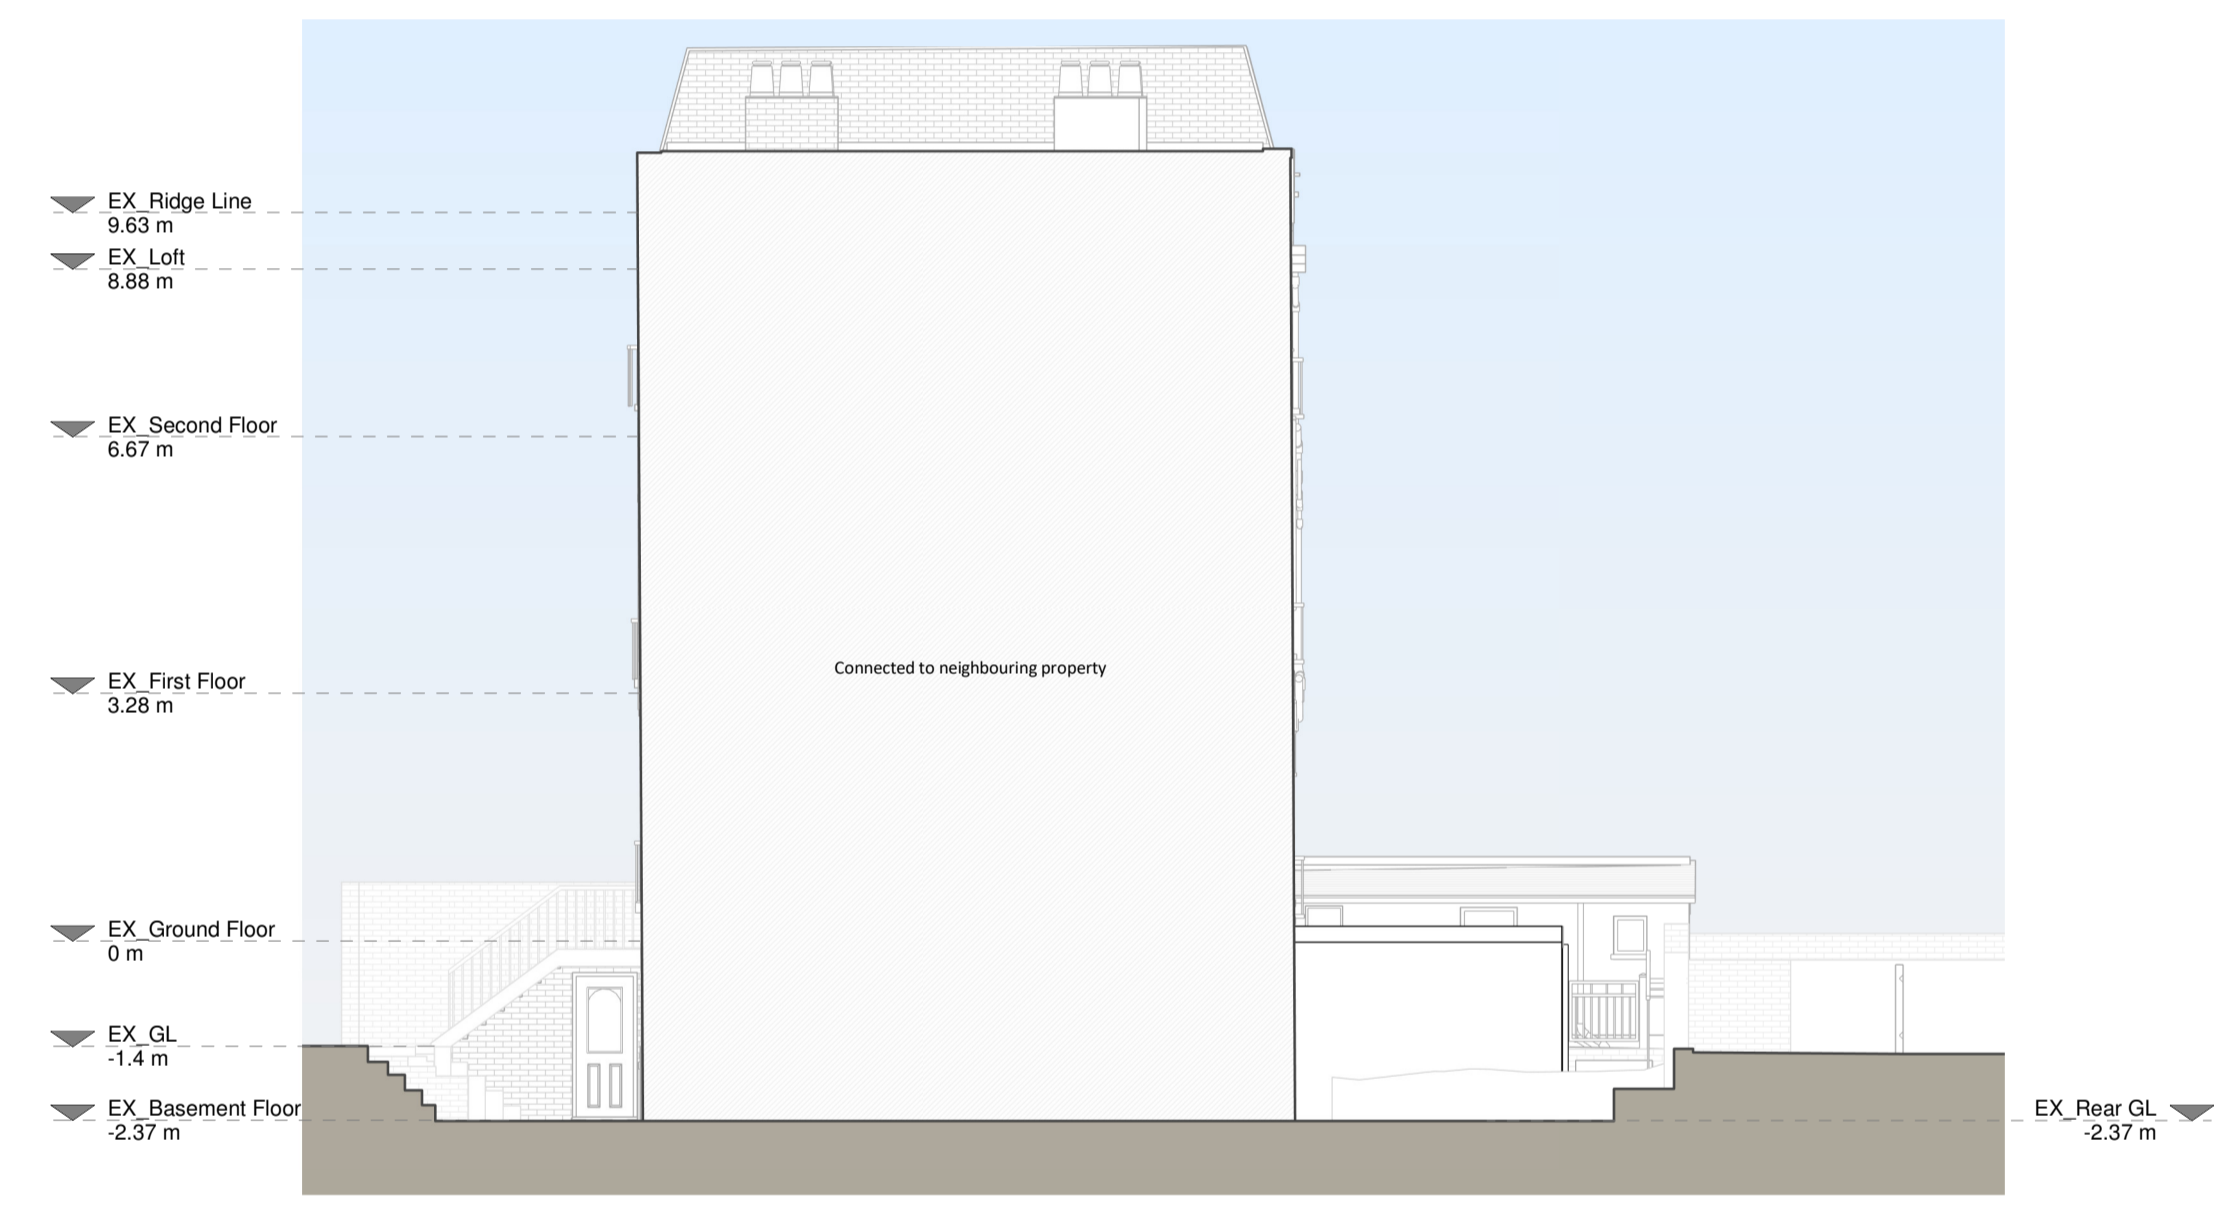

Right Side Elevation

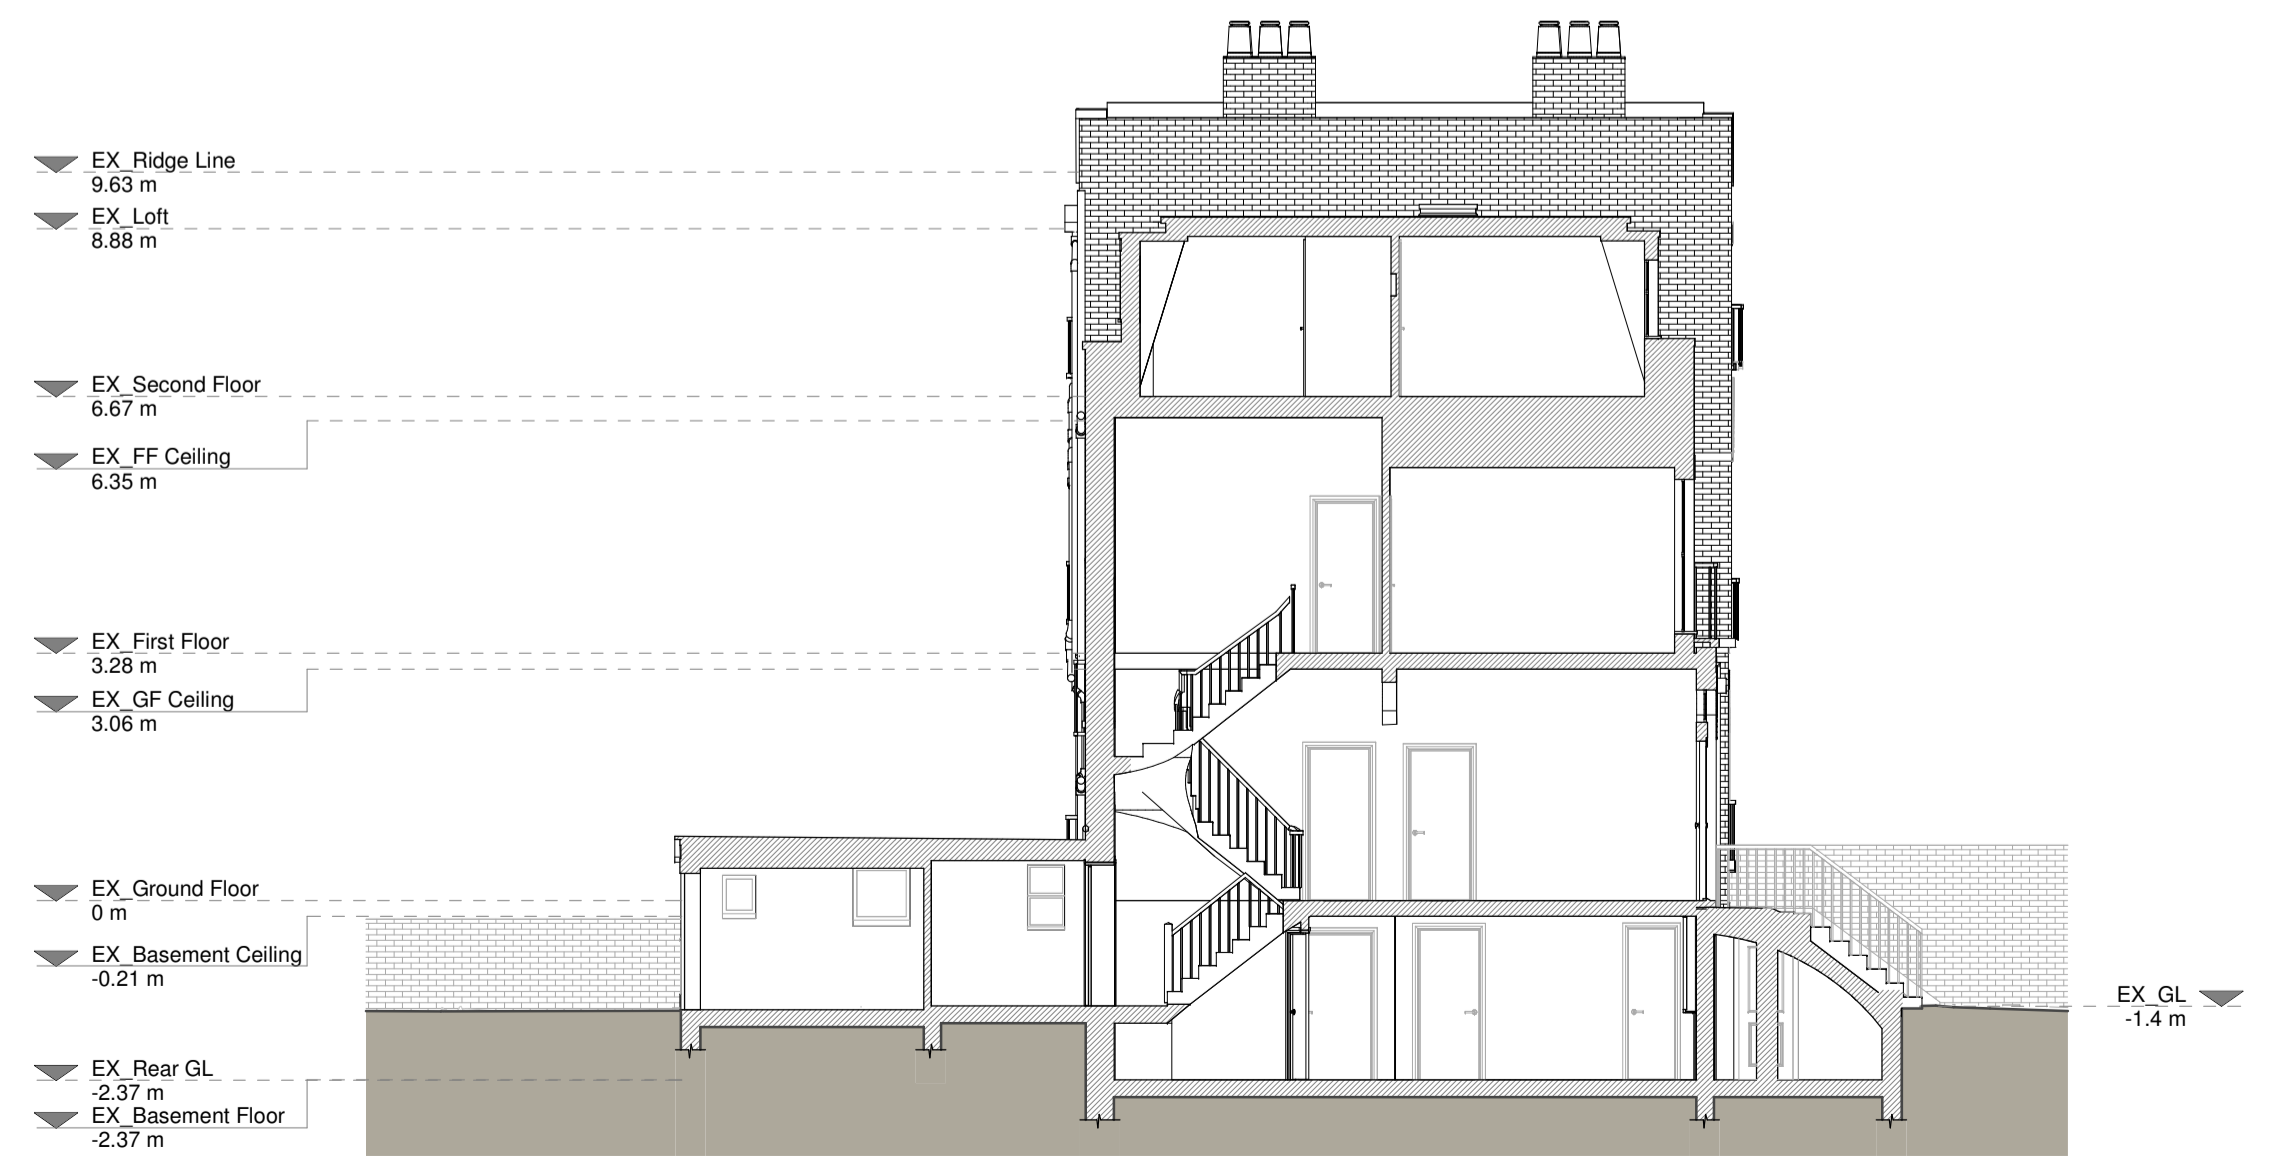

Section A - A

Copyright in the design and this drawing is the property of RESI. Reproduction or use in any form without the written consent of RESI is prohibited. Drawings must be read in conjunction with all other relevant documentation and drawings.  
RESI accepts no liability for any expense, loss or damage of whatsoever nature and however arising from any variation which has not been referred to in this document.  
Read the full planning application for the proposed works. All dimensions to be given unless otherwise stated or otherwise indicated. Any discrepancies to be reported to RESI immediately.

**Proposed Materials**  
 Brickswork / Walls - London stock yellow brick to match existing  
 Pitched roof - N/A  
 Flat roof - Fibreglass or similar  
 Windows - Timber framed windows  
 Doors - Timber framed french doors  
 Rafter / Gutter / Fascia - Black uPVC overclays and gutters, Black timber fascia to match existing

**KEY**

Existing walls	Boundary line
Proposed walls	Proposed beam
Proposed furniture	Proposed drainage
Proposed staircase	Existing removed
Proposed windows	1.5m head height
Proposed rooflight	1.8m head height

**Revision**

Rev	Notes	Date
A	Planning drawings	12/01/2024

**RESI**  
Grow your home

Job Title  
Proposed lower ground floor single storey rear extension, erection of new single storey rear extension, floor plan redesign and all associated works at 143 Peckham Rye, SE15 3UL

Drawing Status  
Planning Drawings

Client  
Oliver Whitehead

Drawing Title  
Proposed Elevations and Sections

Scale 1:100 @ A1	Drawn AR
Date Jan 2024	Checked EP
Drawing No. B200271-3200	Rev A

