




PROPOSED GROUND FLOOR

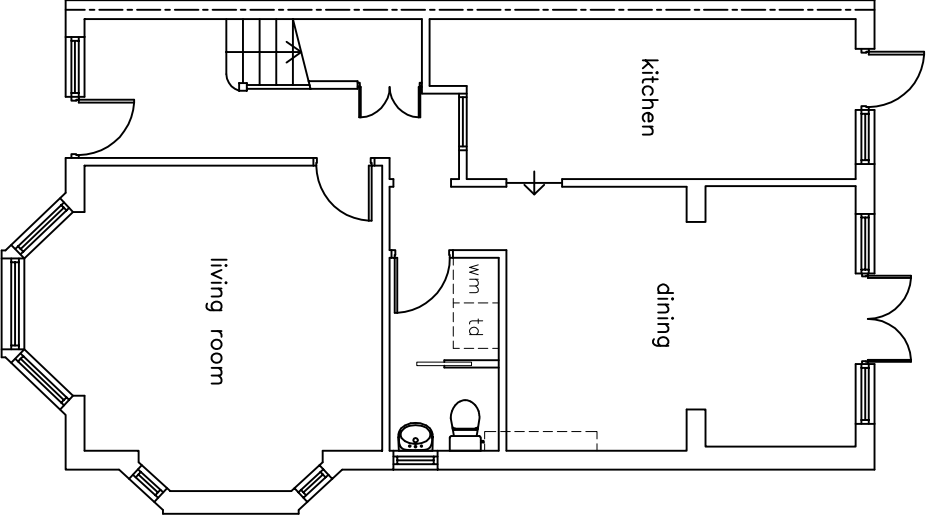


EXISTING GROUND FLOOR

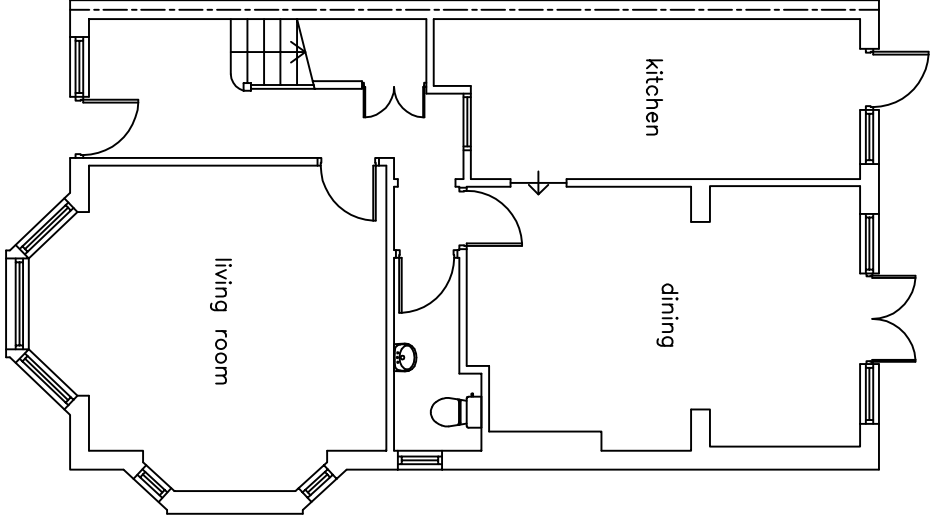


PROPOSED FIRST FLOOR

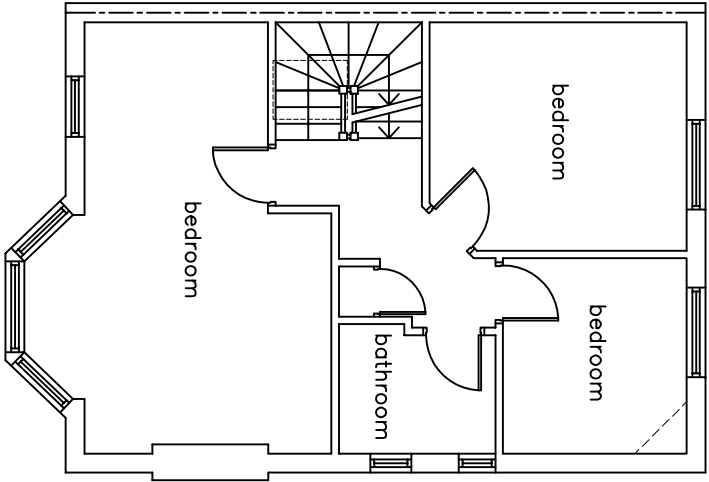


EXISTING FIRST FLOOR

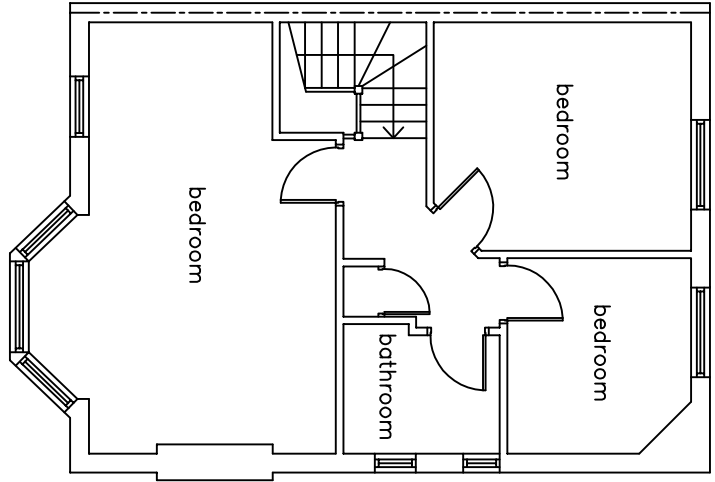


PROPOSED LOFT

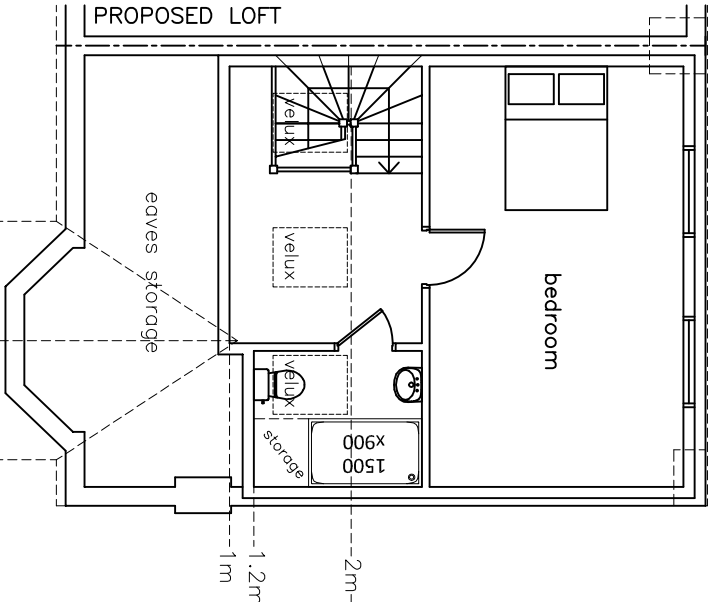


EXISTING LOFT

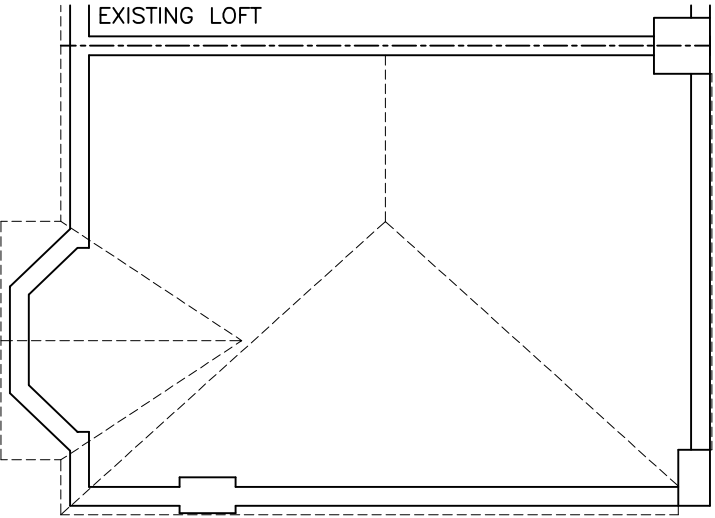



PROPOSED LOFT SECTION

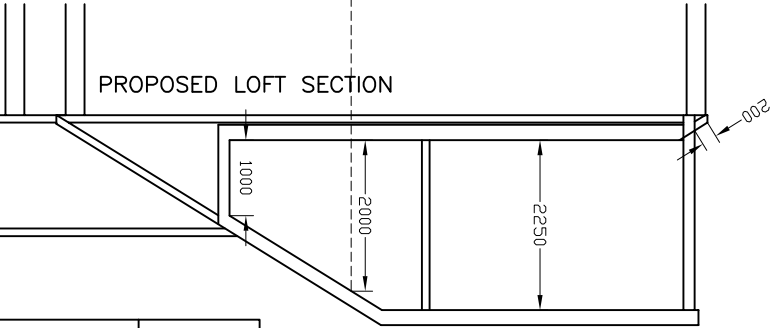


EXISTING LOFT SECTION

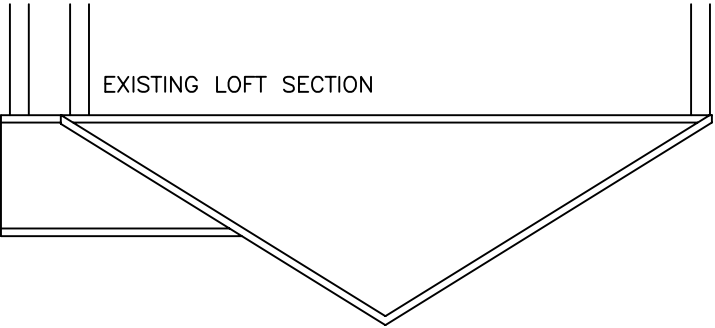

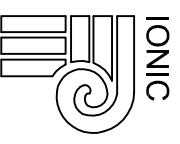
	
ADDRESS: 16 GARDENIA ROAD ENFIELD EN1 2HZ	
SCALE: 1:100	DATE: JAN 2024
SIZE: A3	DRAWING NO: 16/01
DETAILS: HIP TO GABLE AND REAR DORMER LOFT CONVERSION	
www.ionicplans.co.uk T: 0845 124 9552	

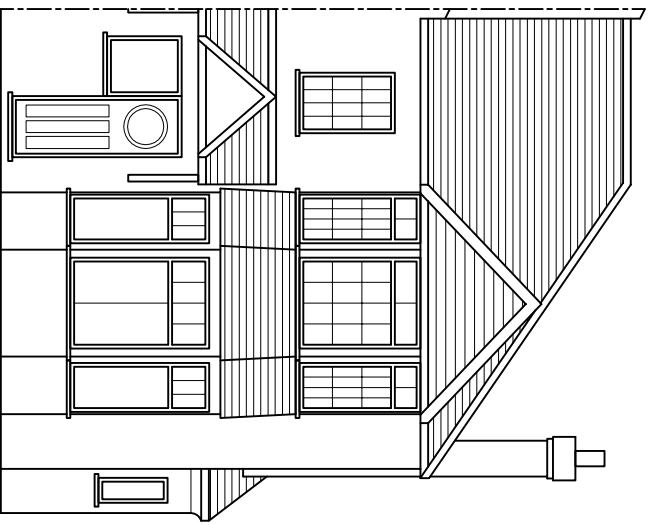


EXISTING FRONT ELEVATION

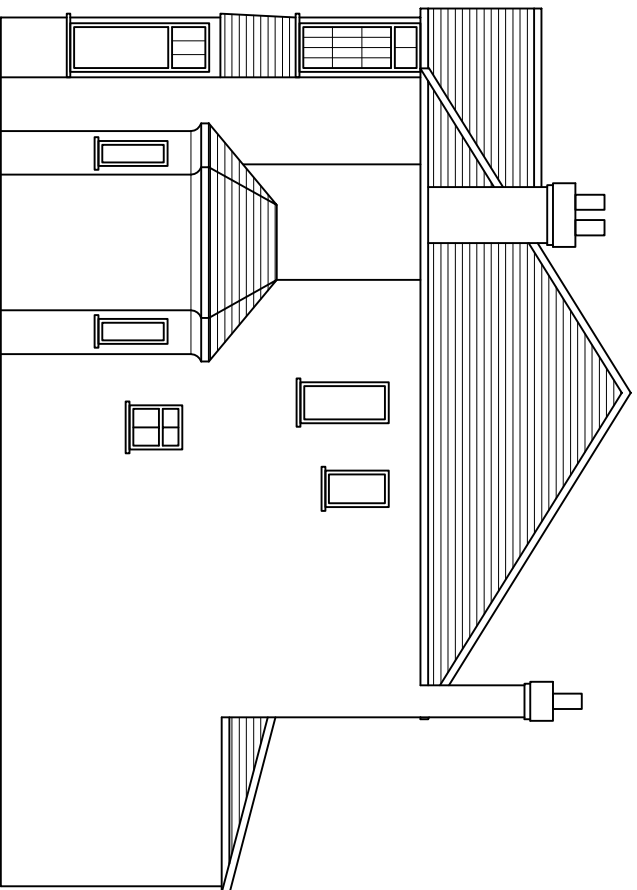


EXISTING SIDE ELEVATION

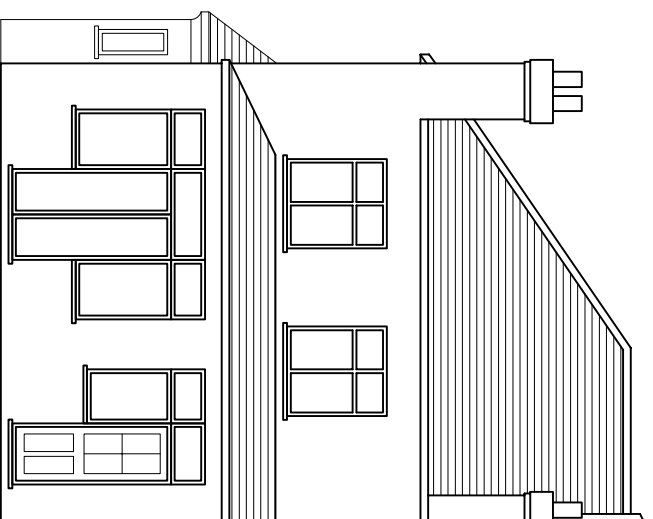


EXISTING REAR ELEVATION

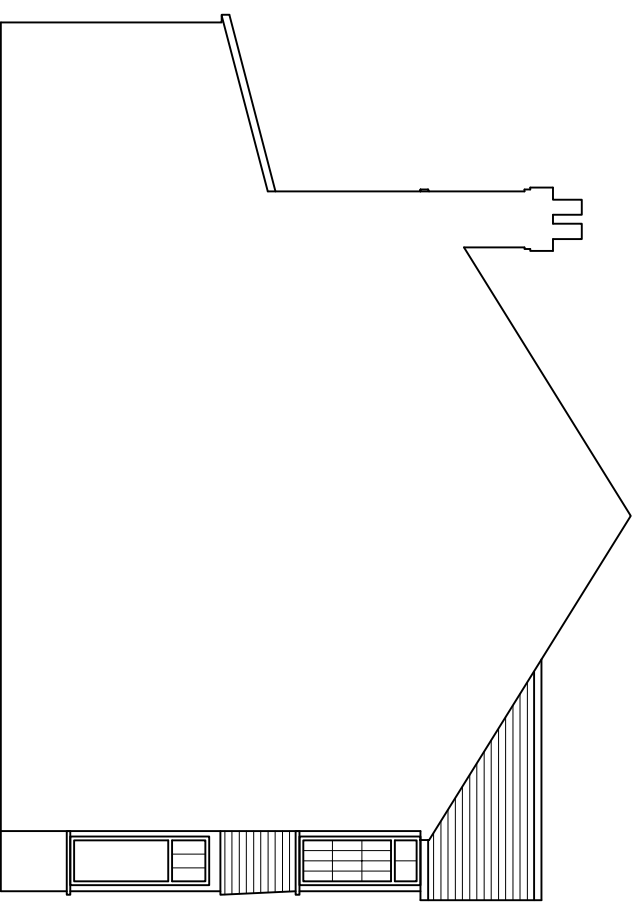


EXISTING SIDE ELEVATION

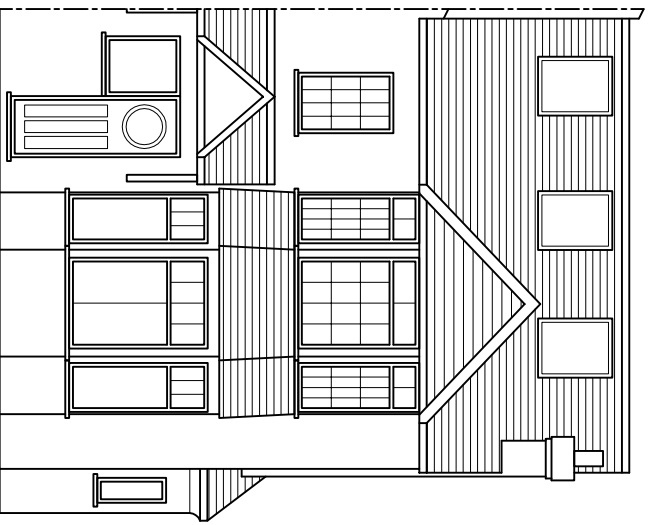


PROPOSED FRONT ELEVATION  
materials to match existing

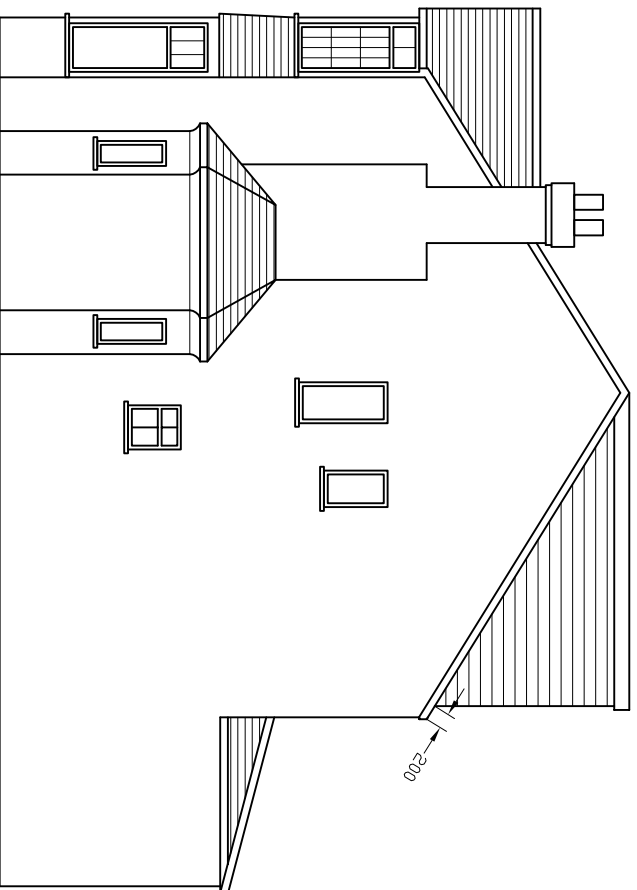

PROPOSED SIDE ELEVATION  
materials to match existing

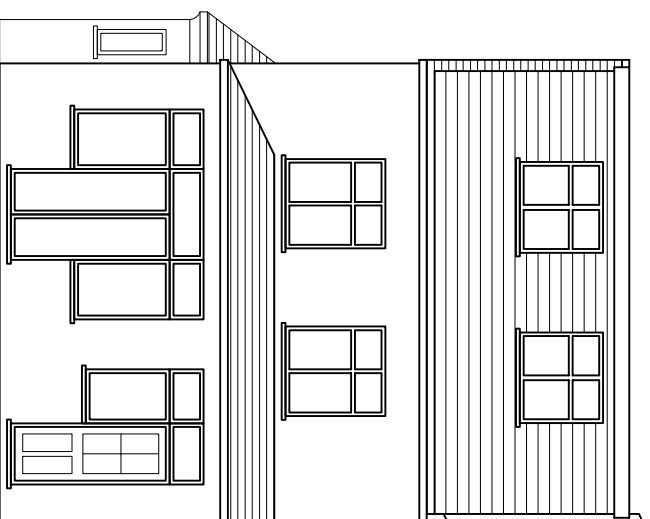


PROPOSED REAR ELEVATION  
materials to match existing

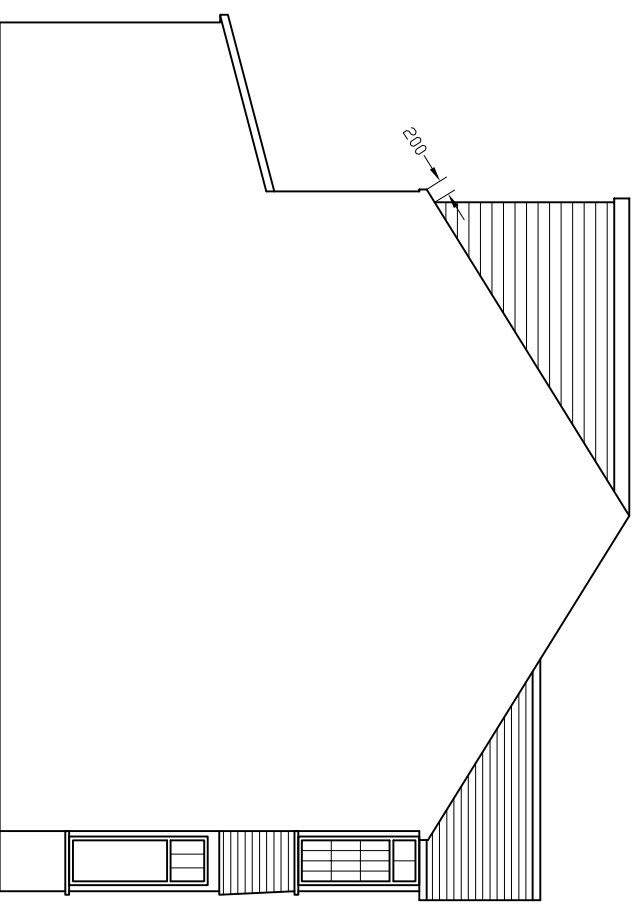

PROPOSED SIDE ELEVATION  
materials to match existing

the velux would not protrude more than 150 mm beyond the plane of the slope of the original roof when measured from the perpendicular with the external surface of the original roof.

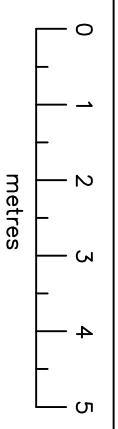

www.ionicsolutions.co.uk  
T: 0845 124 9552

ADDRESS:  
16 GARDENIA ROAD  
ENFIELD  
EN1 2HZ

DETAILS:  
HIP TO GABLE AND  
REAR DORMER LOFT  
CONVERSION

SCALE:  
1:100

DATE:  
JAN 2024

SIZE:  
A3

DRAWING NO.:  
16/02