


notes

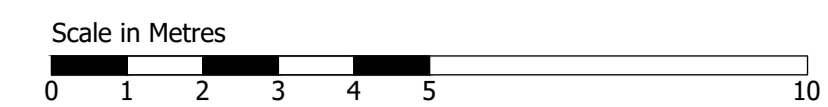


Proposed South Elevation



Proposed North Elevation



Proposed West Elevation

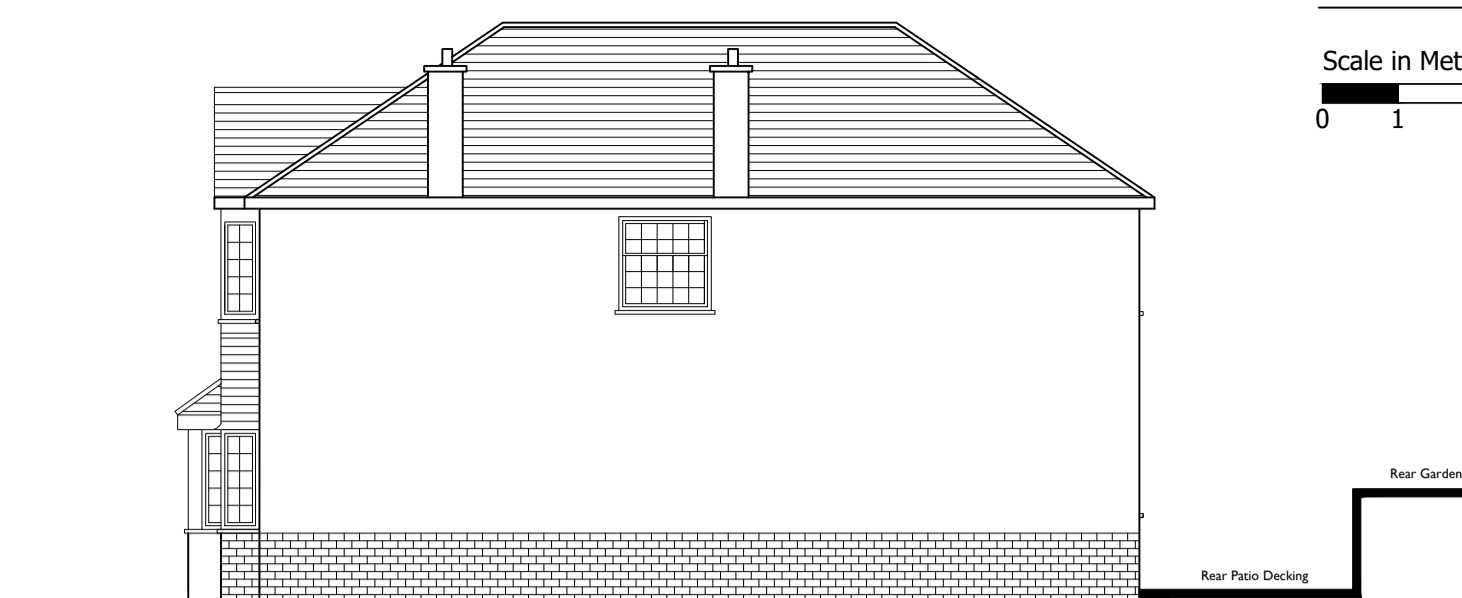

Proposed East Elevation




Existing South Elevation




Existing North Elevation




Existing West Elevation

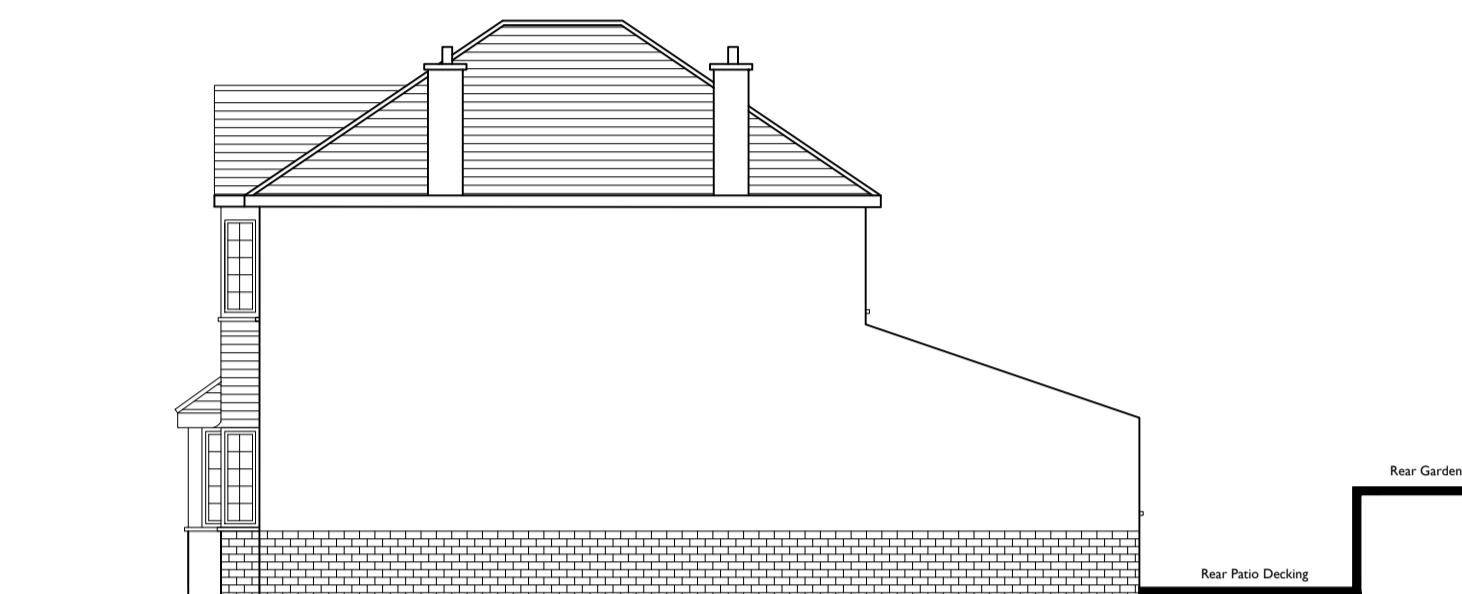


Existing East Elevation

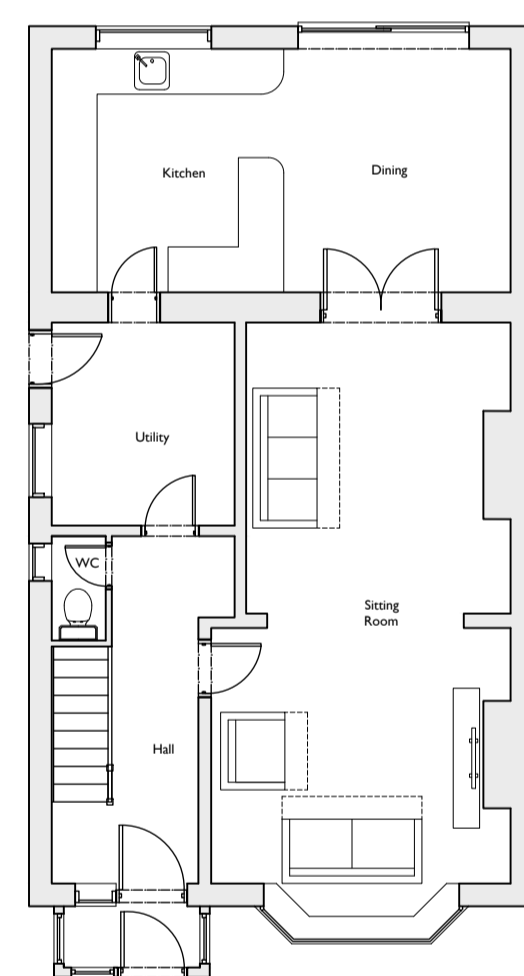






Proposed Ground Floor Plan

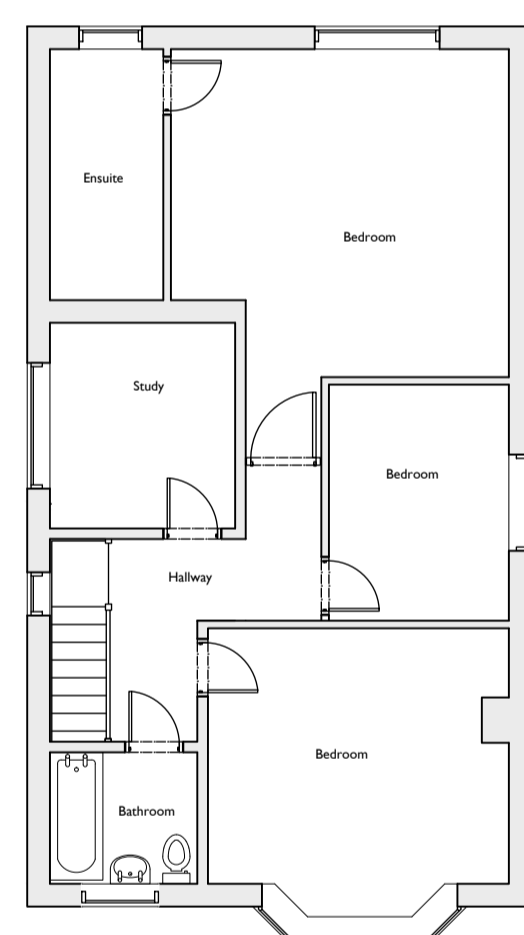


Proposed First Floor Plan

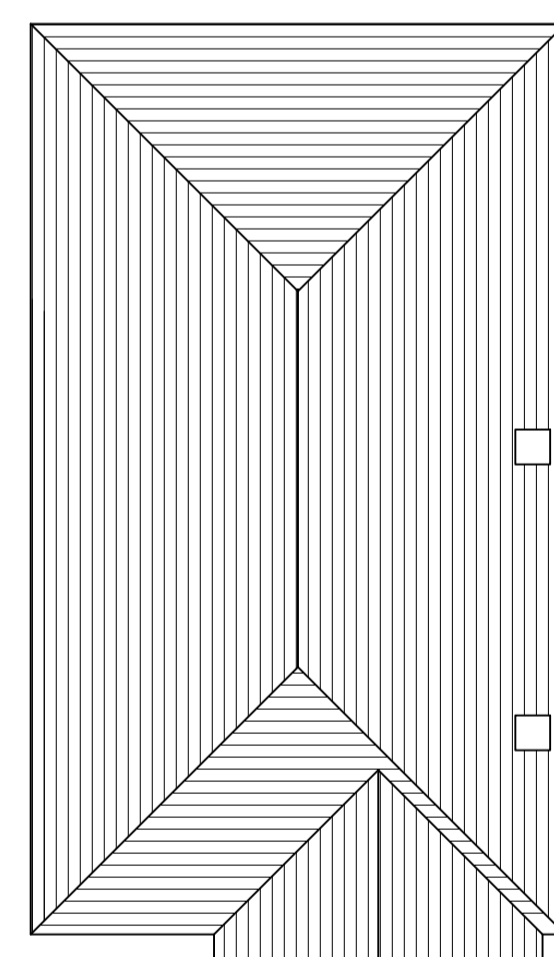


Proposed Roof Plan

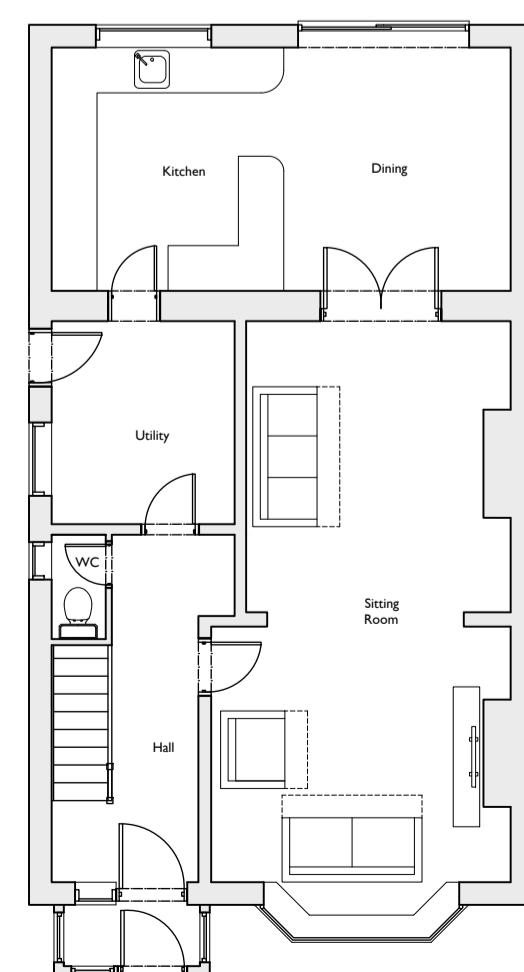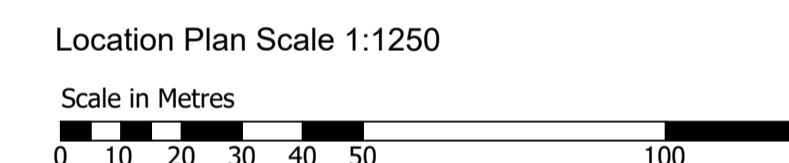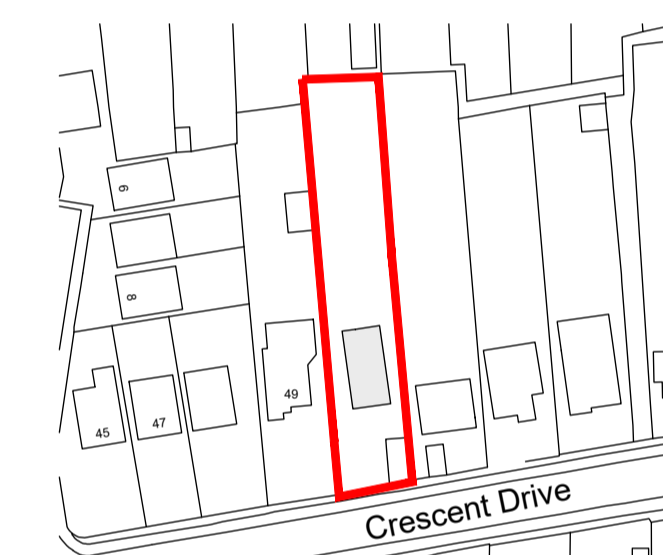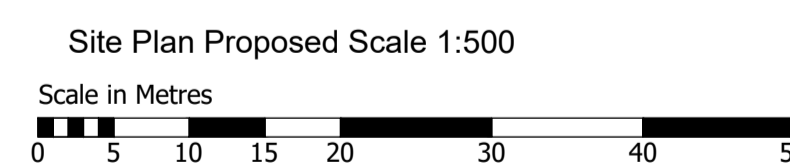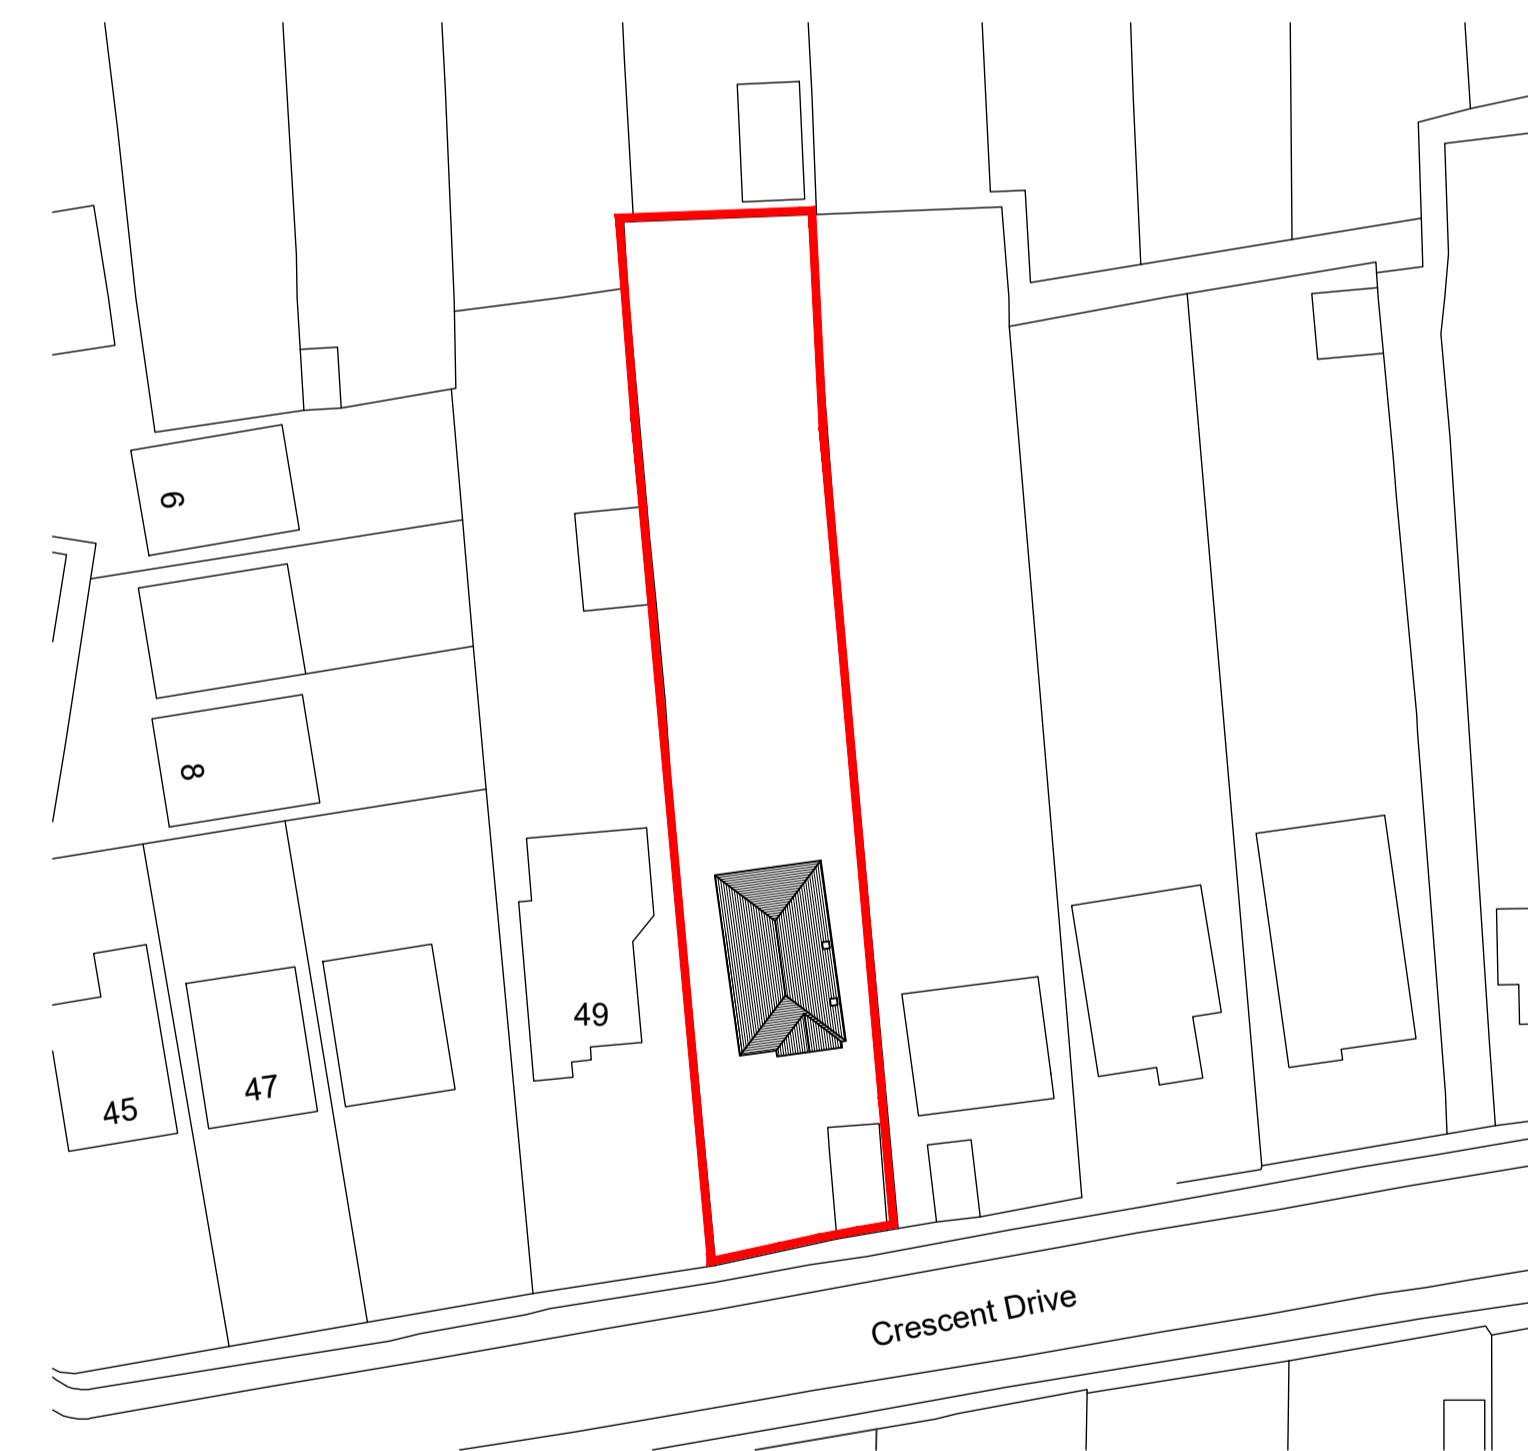

Existing Ground Floor Plan

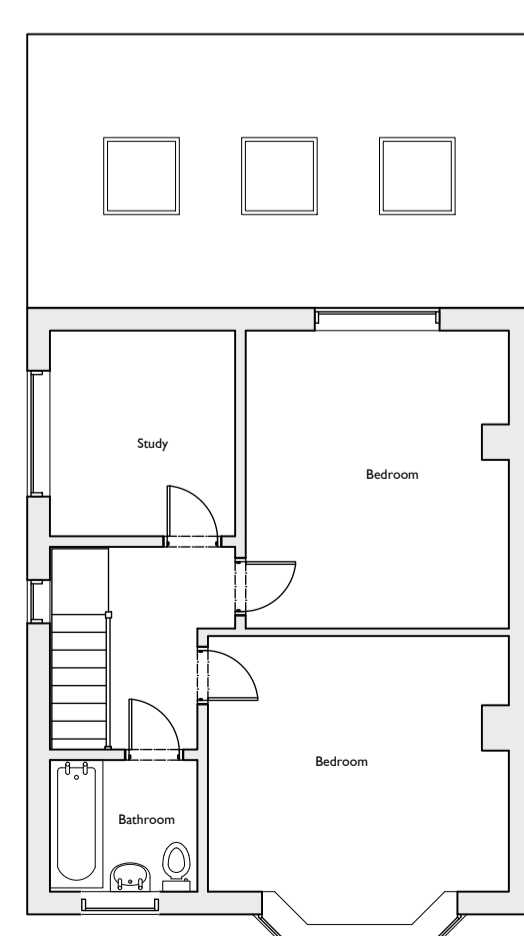

Existing First Floor Plan

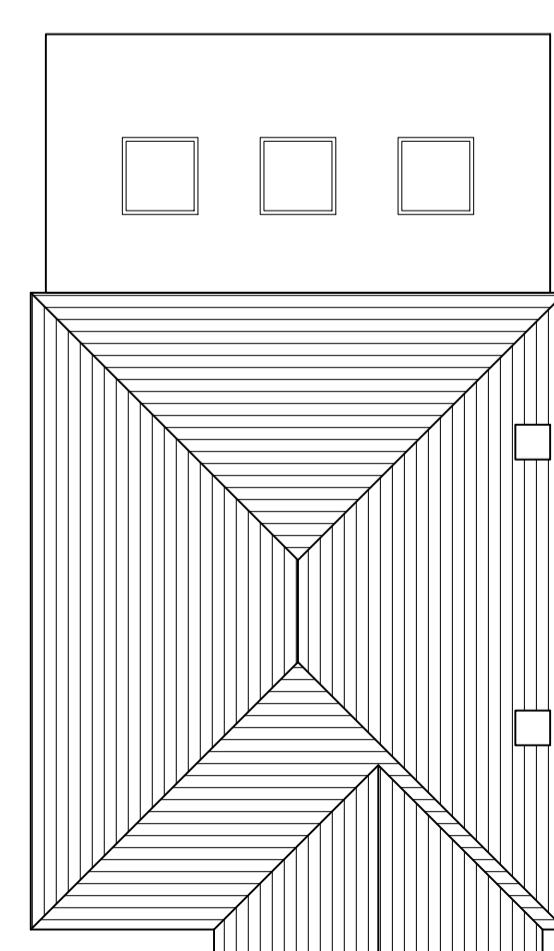

Existing Roof Plan

For Planning Purposes

revision	date	description	dwn	chkd

**architecs**  
design management consultancy

18 west hill place brighton BN1 3RU t 07973 398078  
e darren.hedley@architecs.co.uk w architecs.co.uk

project	scale
51 Crescent Drive Brighton BN2 6SL	1:100@A1 1:200@A3
	date
	16.07.23

client	drawn
Steve Regan	DH
	checked
	X

drawing  
**Plans and Elevations**

drawing number	revision
2344/AD/101	-