


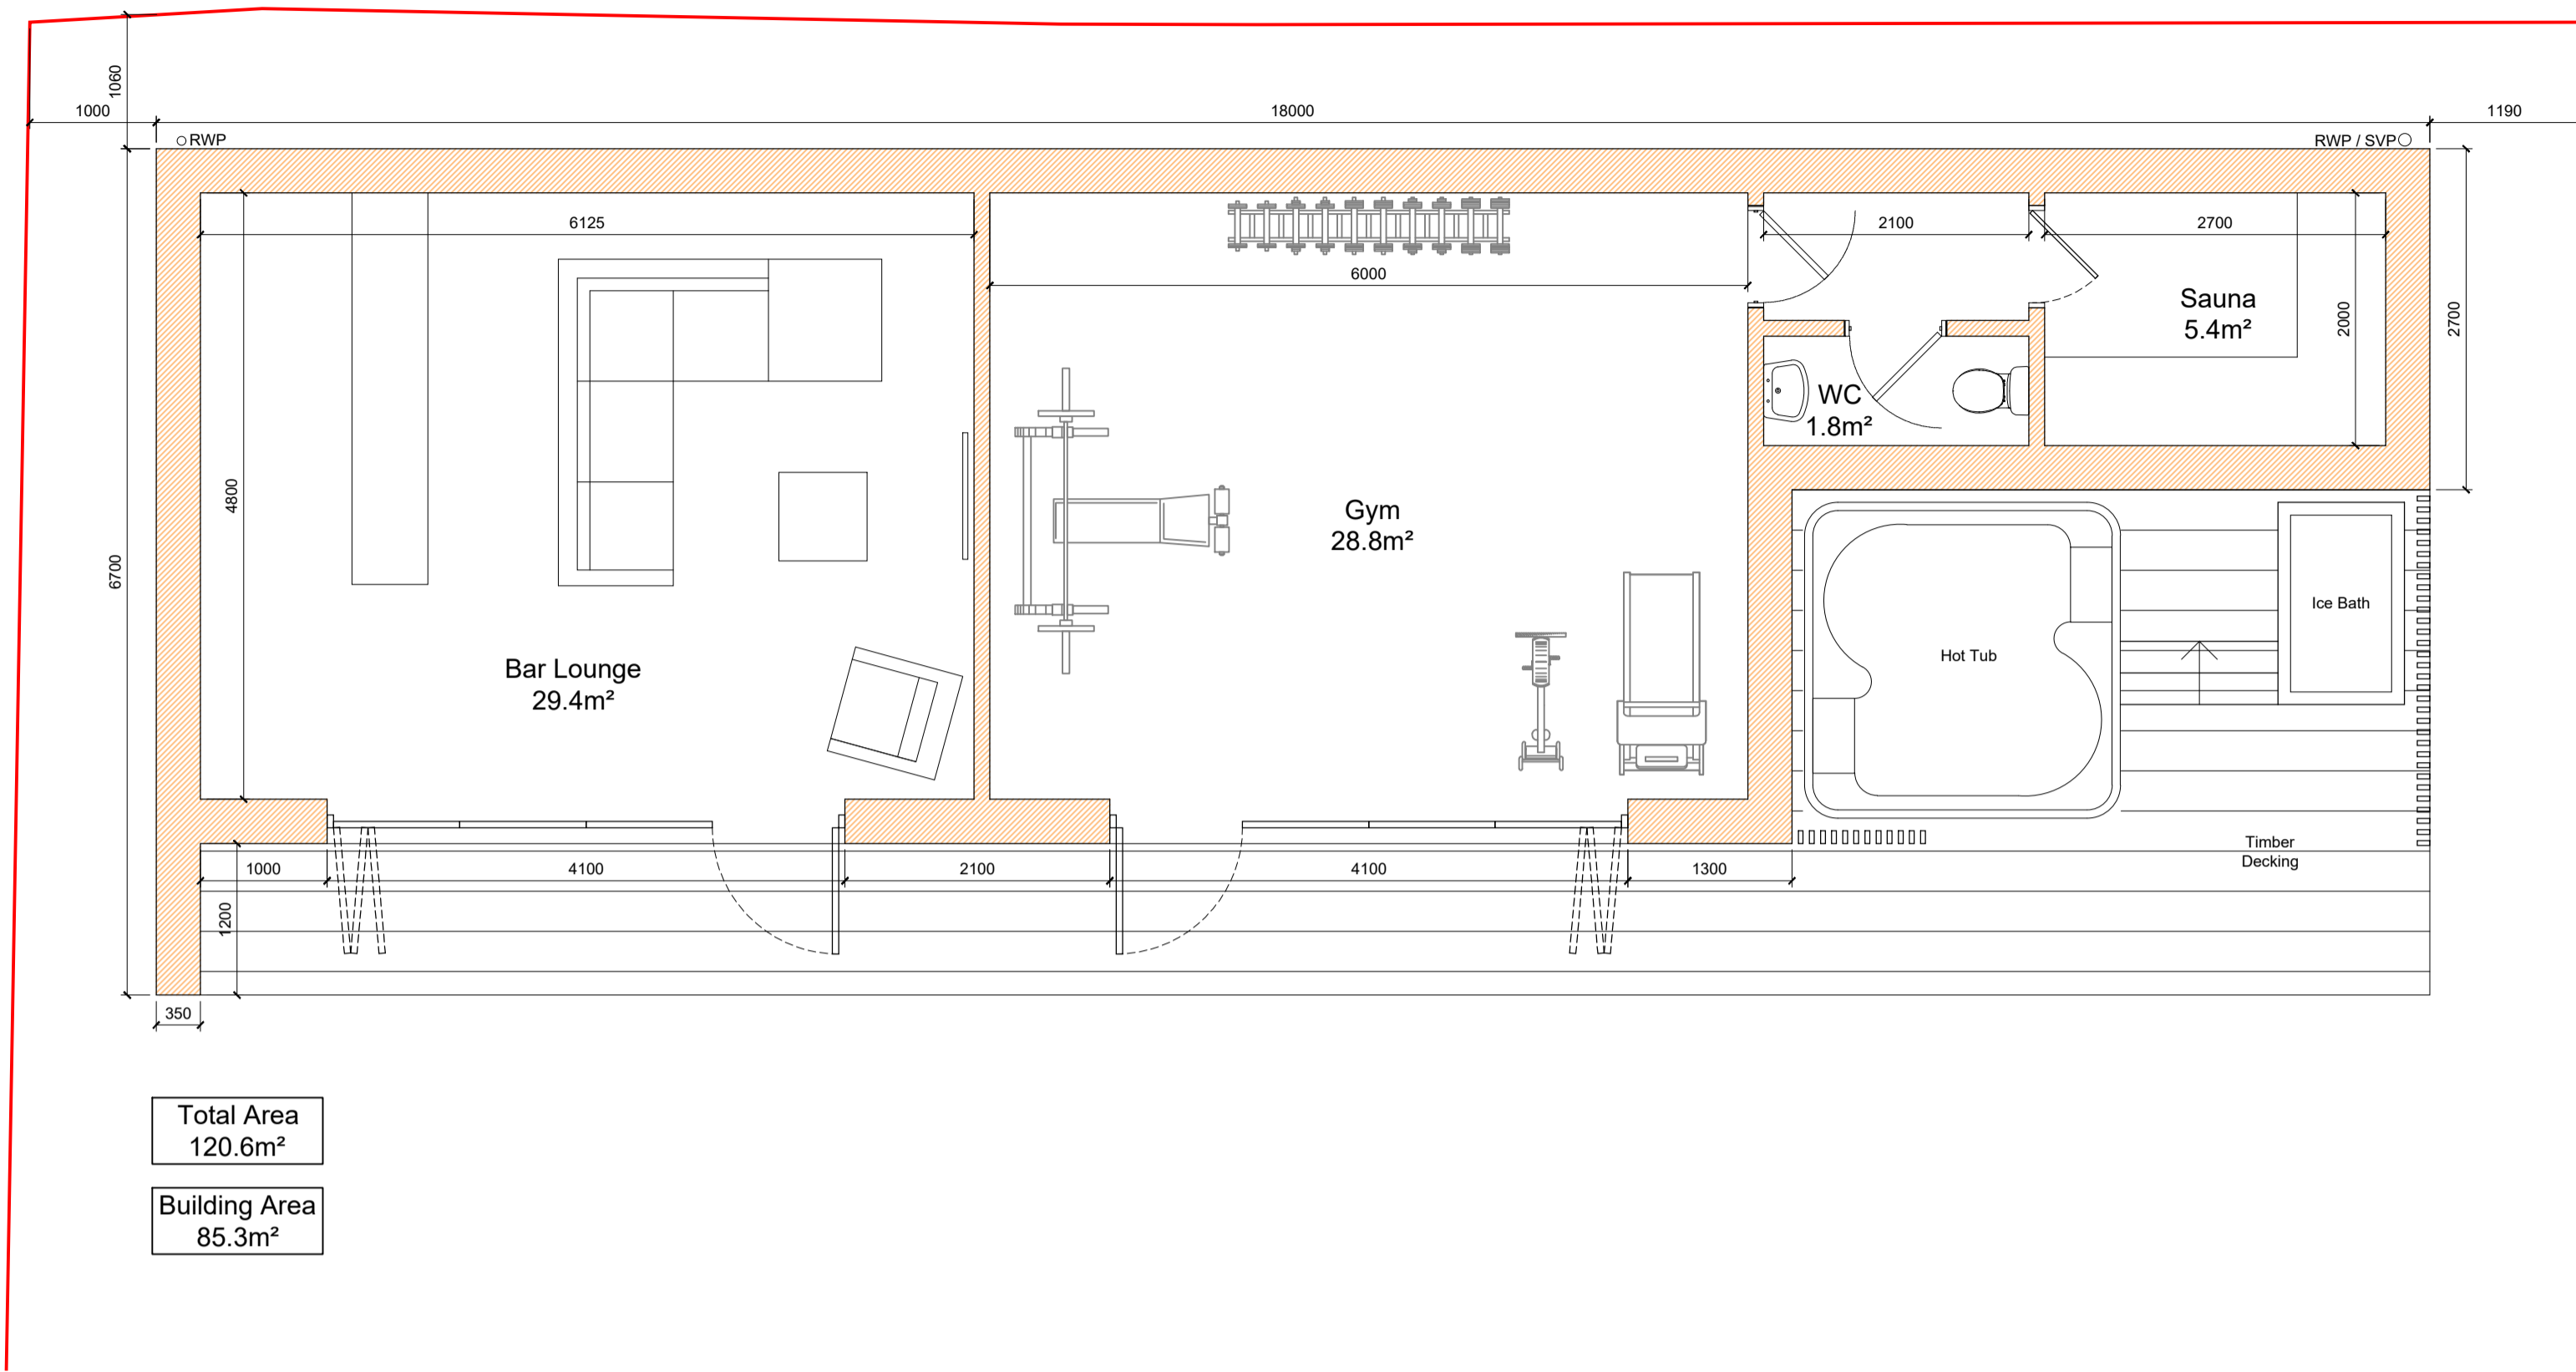
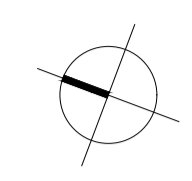


DO NOT SCALE FROM DRAWINGS
 All dimensions to be checked on site by Contractor and any discrepancies to be notified to the Architect prior to works being commenced. Use Figured Dimensions ONLY.


COPYRIGHT
 All Rights Reserved. All Documents and Drawings prepared by S2 Architecture remain the property of S2 Architecture.

Notes:


-  Existing Walls
-  Proposed Walls
-  Proposed Downtakings




Floor Plan as Proposed
1:50

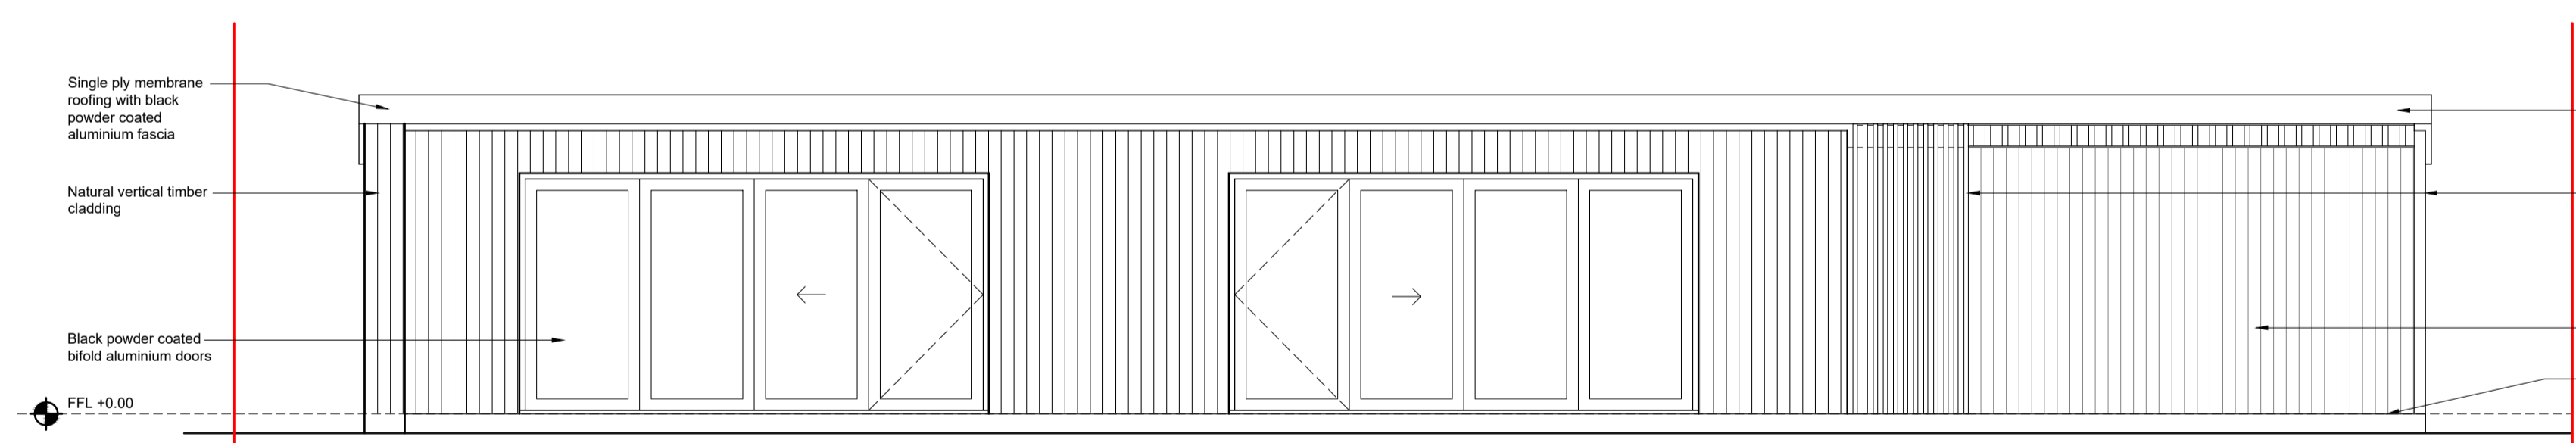


Front (West) Elevation as Proposed
1:50

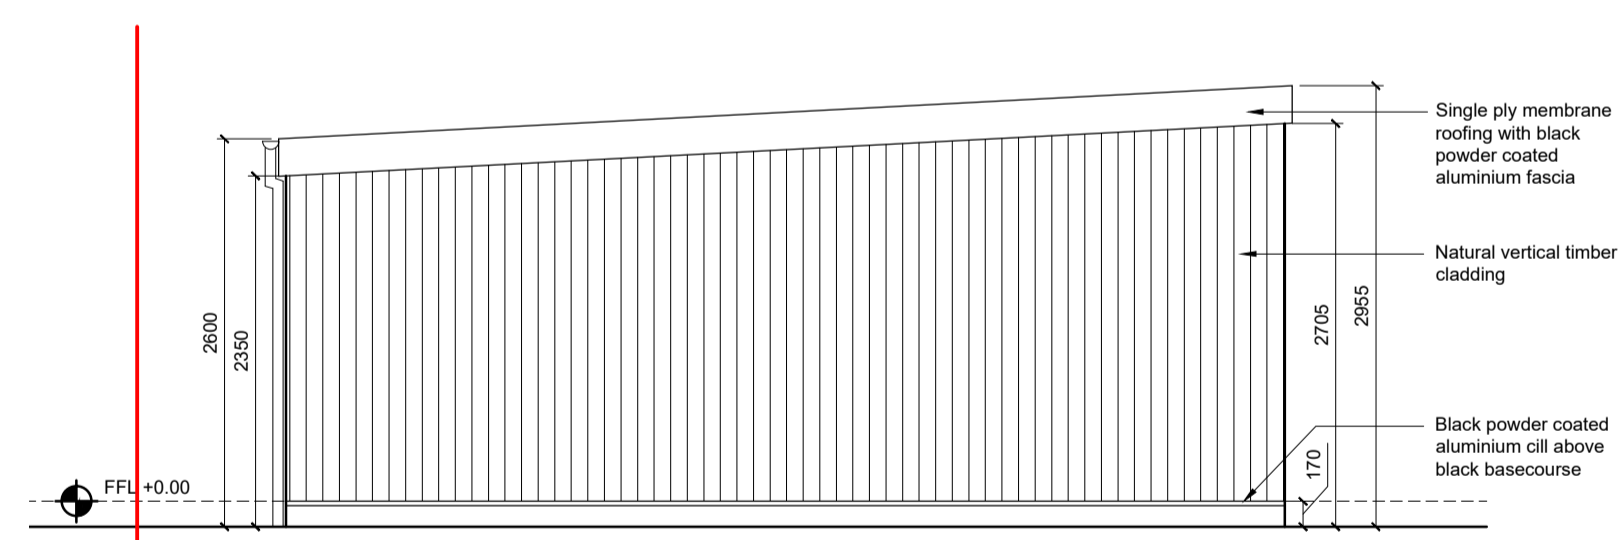


Side (North) Elevation as Proposed
1:50

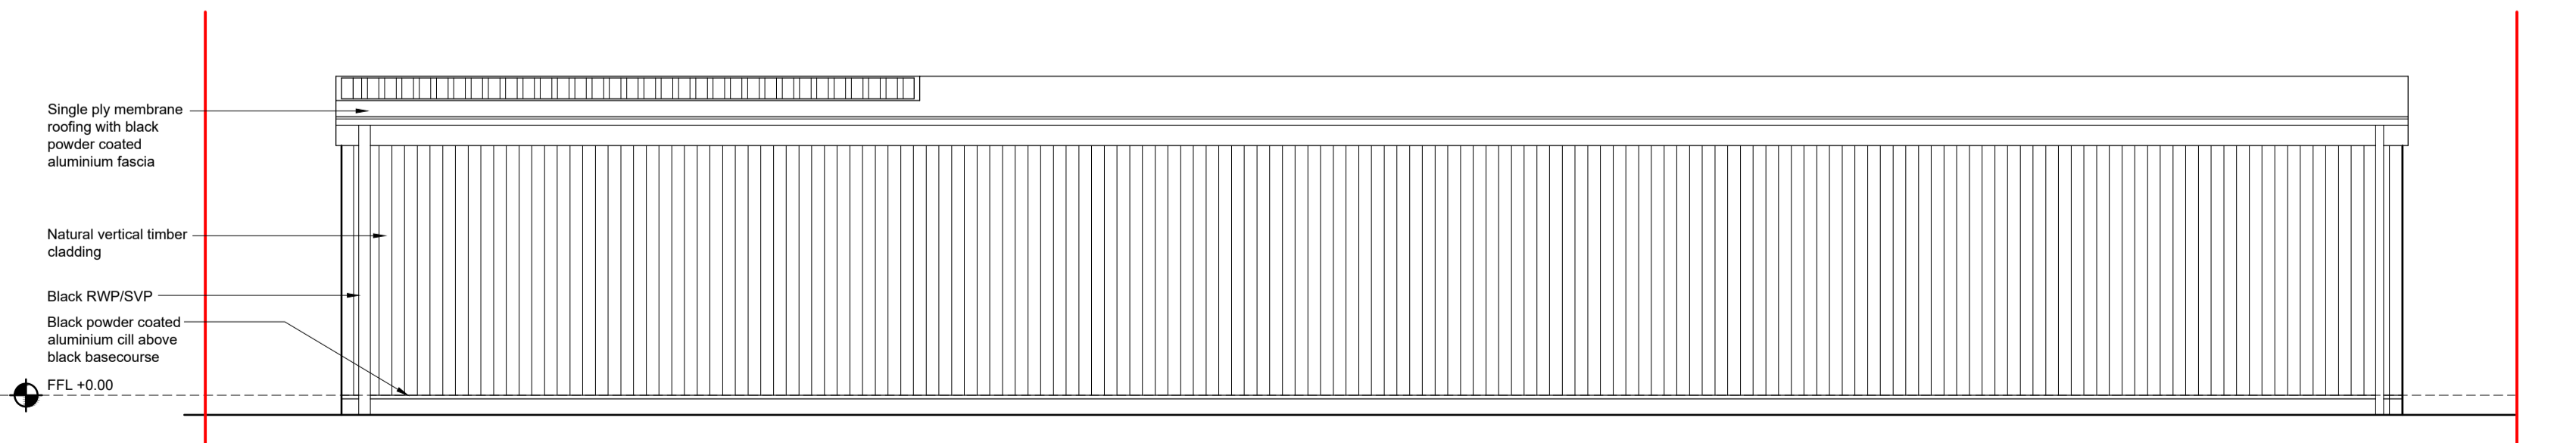


Rear (East) Elevation as Proposed
1:50

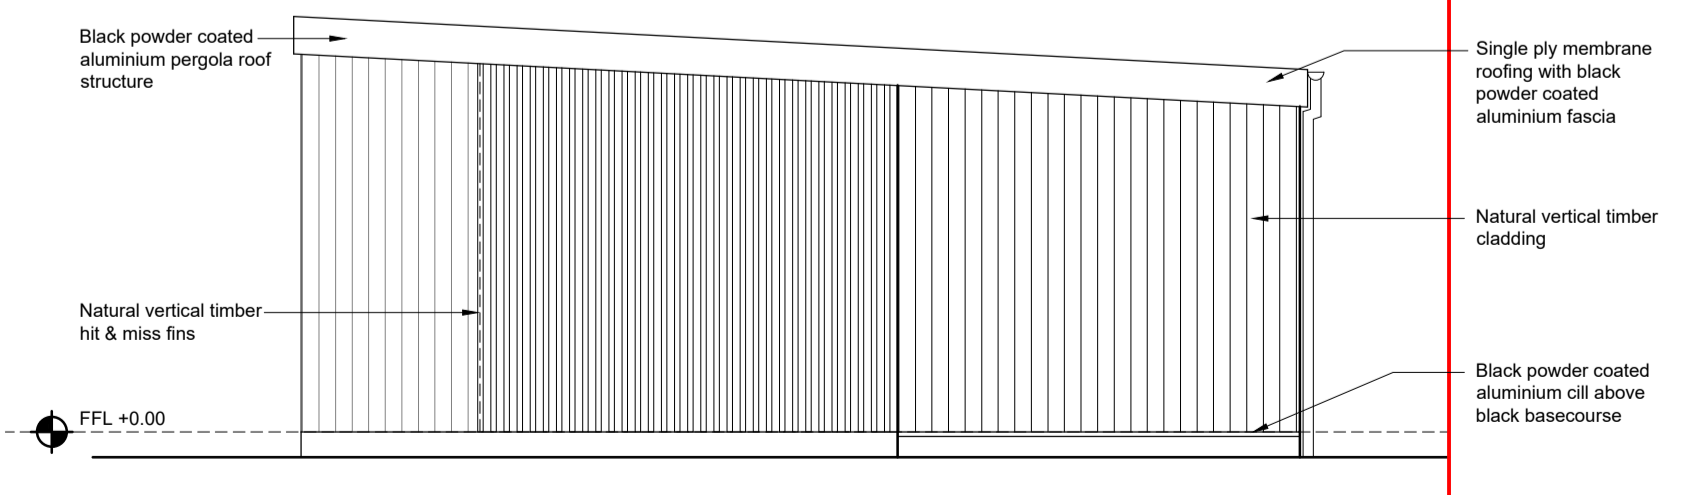

Side (South) Elevation as Proposed
1:50

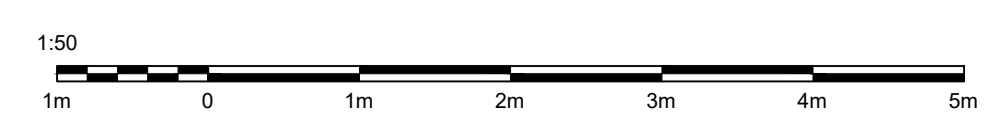

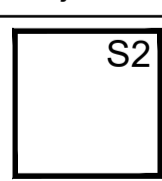Rev Date	Description	Iss
Project Status: Planning		
 Unit 3, 5 Auchinairn Road Bishopbriggs Tel: 0141 772 3669 info@s2arch.co.uk		
Out-building		General Arrangements as Proposed
Mr D Miler 35 Victoria Road Lenzie		
		Scale: As noted @ A1
L(20)005		