



rev date
 A 04.02.2022 garage increase length by 0.5m as per client instruct
 B 08.01.2024 remove leylandii hedge native species hedgerow 1 north east boundary
 remove silver birch tree

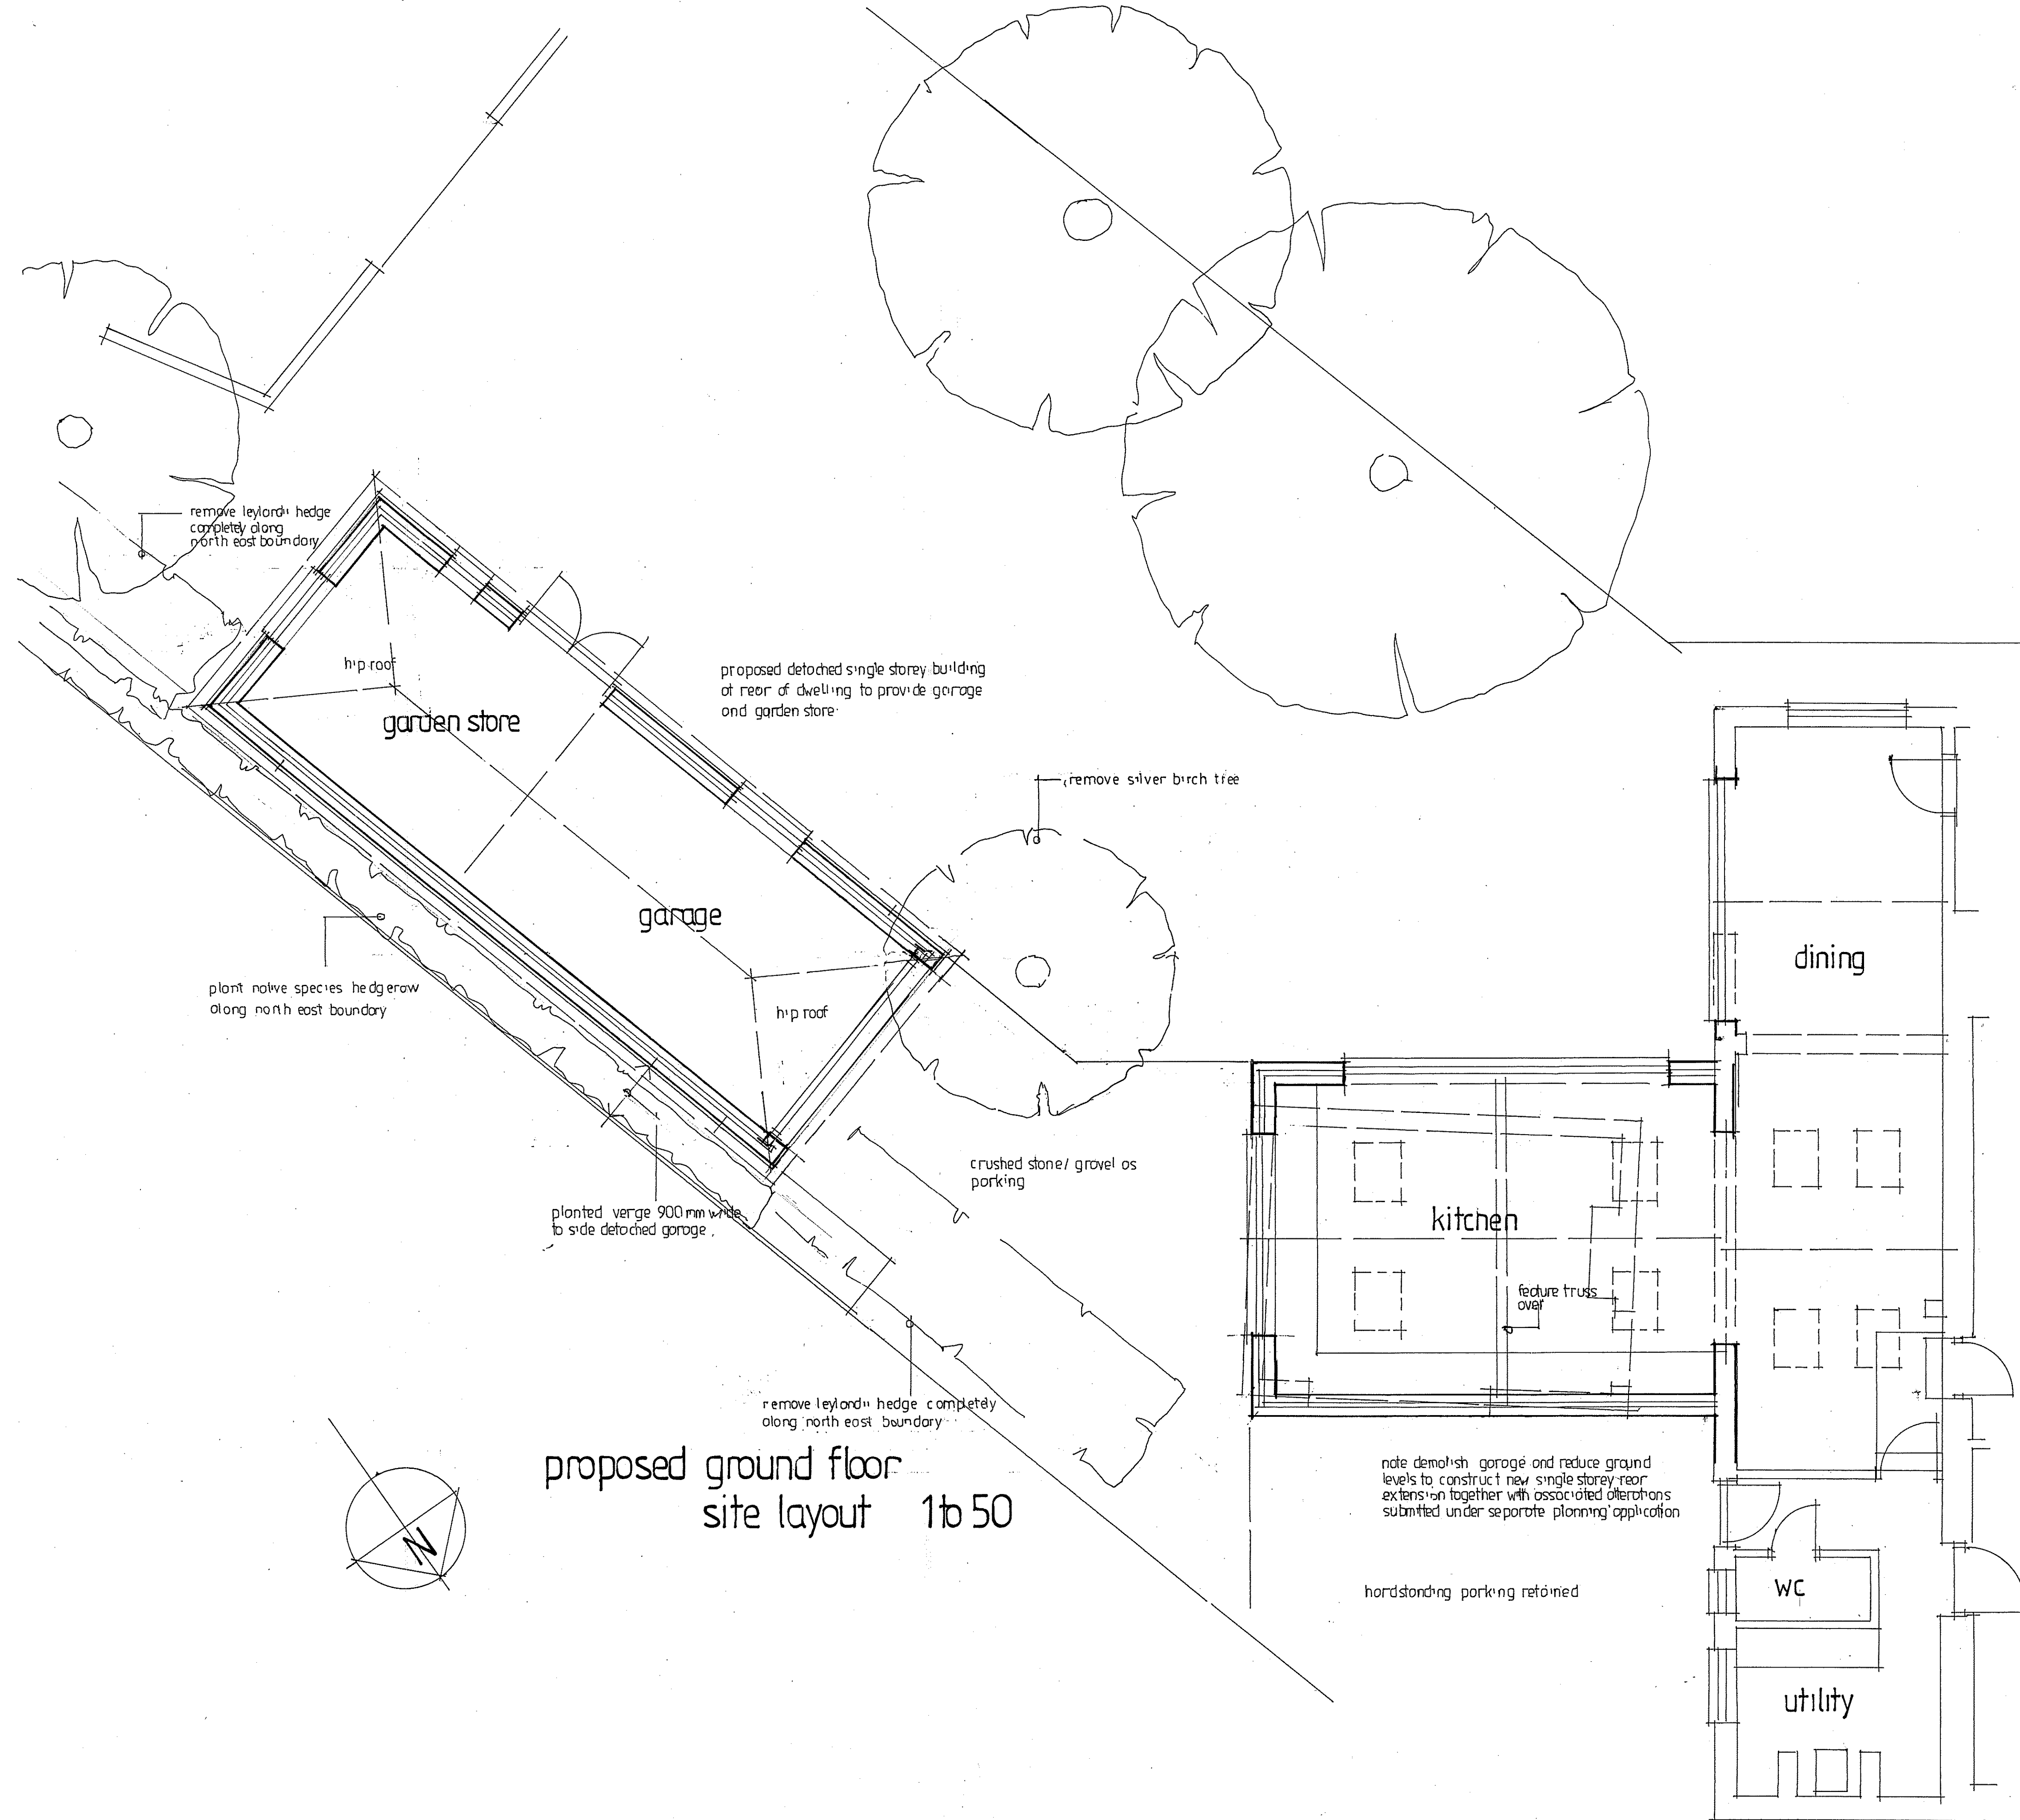

proposed ground floor site layout 1 to 50

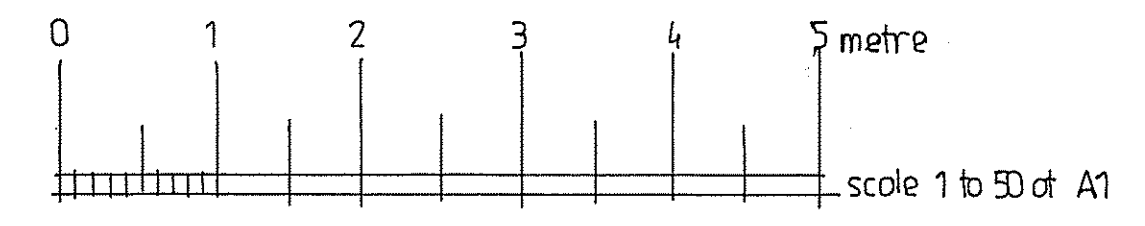

Any deviation or discrepancy from this drawing must be referred to Architect
 All dimensions to be checked by contractor before commencing works
 Do not scale from drawings for construction
 Copyright reserved

JOHN THORNTON ARCHITECT
 4 Millfield Close, Marsh Gibdon, Lincs LN4 2HR
 01869 278271 01739 628886
 john.thornton1@btconnect.com
 John F Thornton RIBA ARB

Client
 MR and MRS SNOGRASS
 Site address
 BENNETTS FARM HOUSE
 MAIN STREET
 PADBURY
 MK18 2AY

Drawing status planning
 Proposed detached single storey building at rear of dwelling to provide garage and garden store.

Drawing ground floor plan detached garage and part dwelling

Dwg no SNODGRASS / S2 / P / 05 Rev B Date September 2021