



Proposed Wall Section  
1:10 @ A3

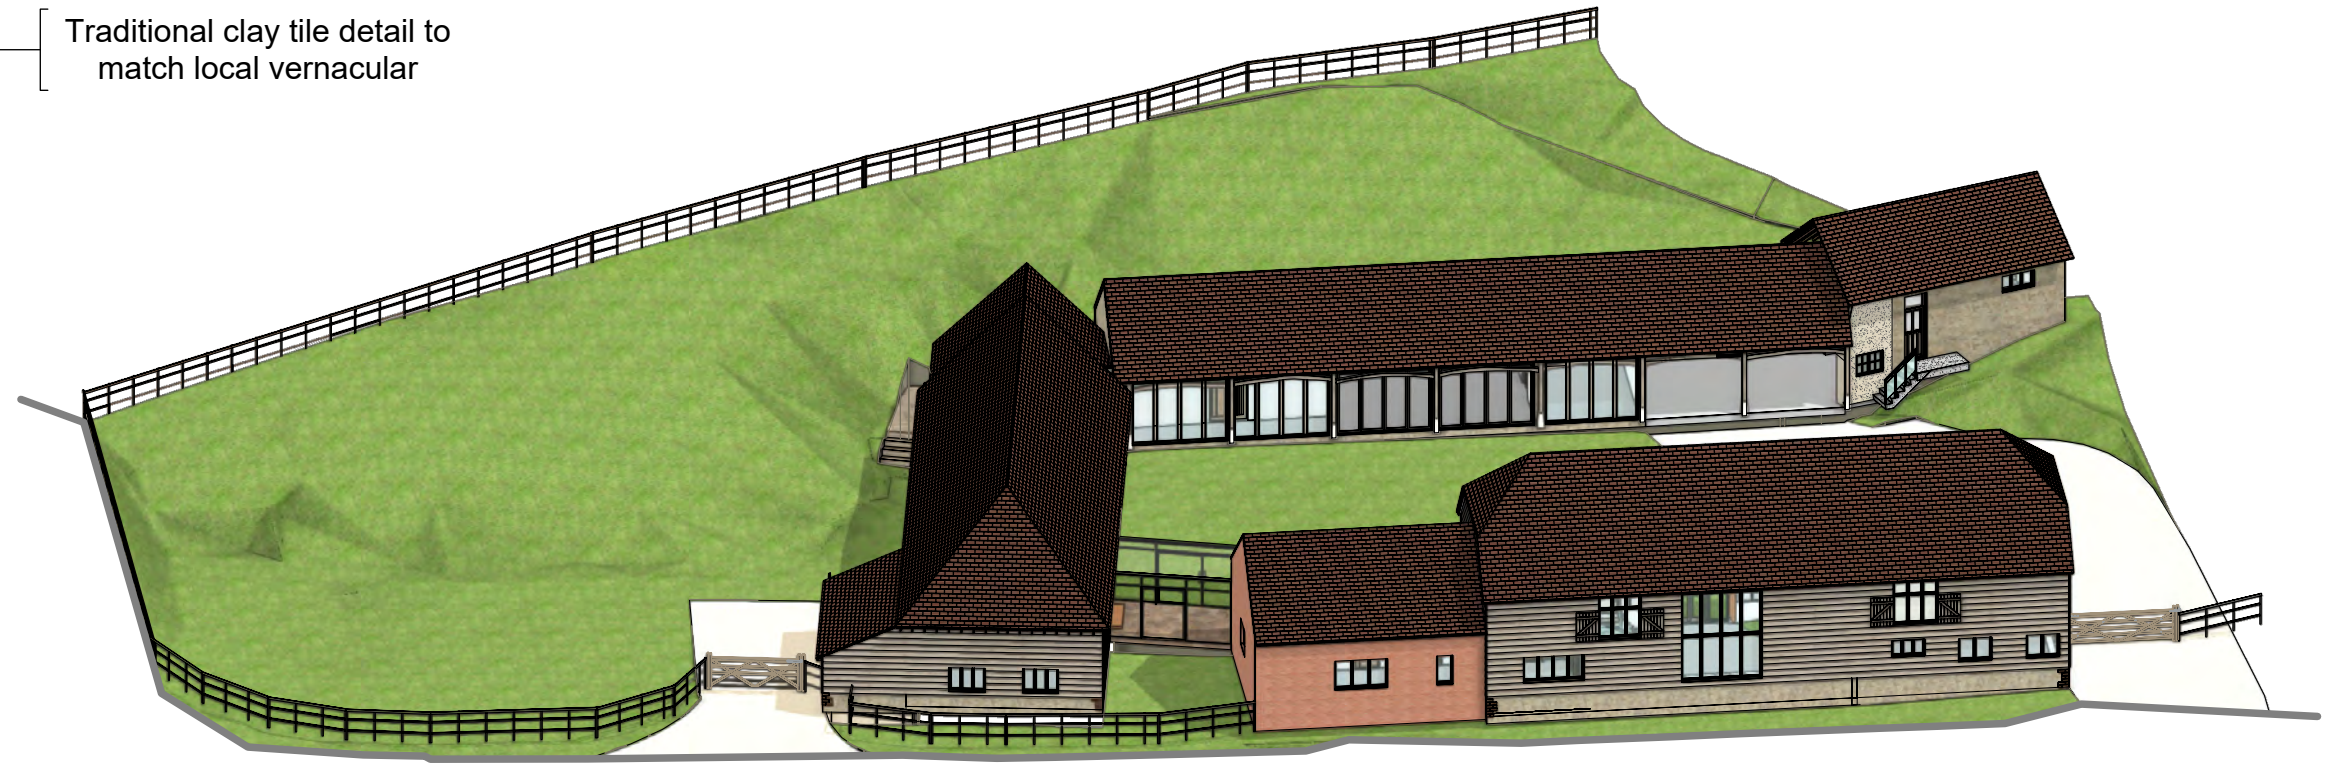

Existing Exterior Perspective  
(No Scale)

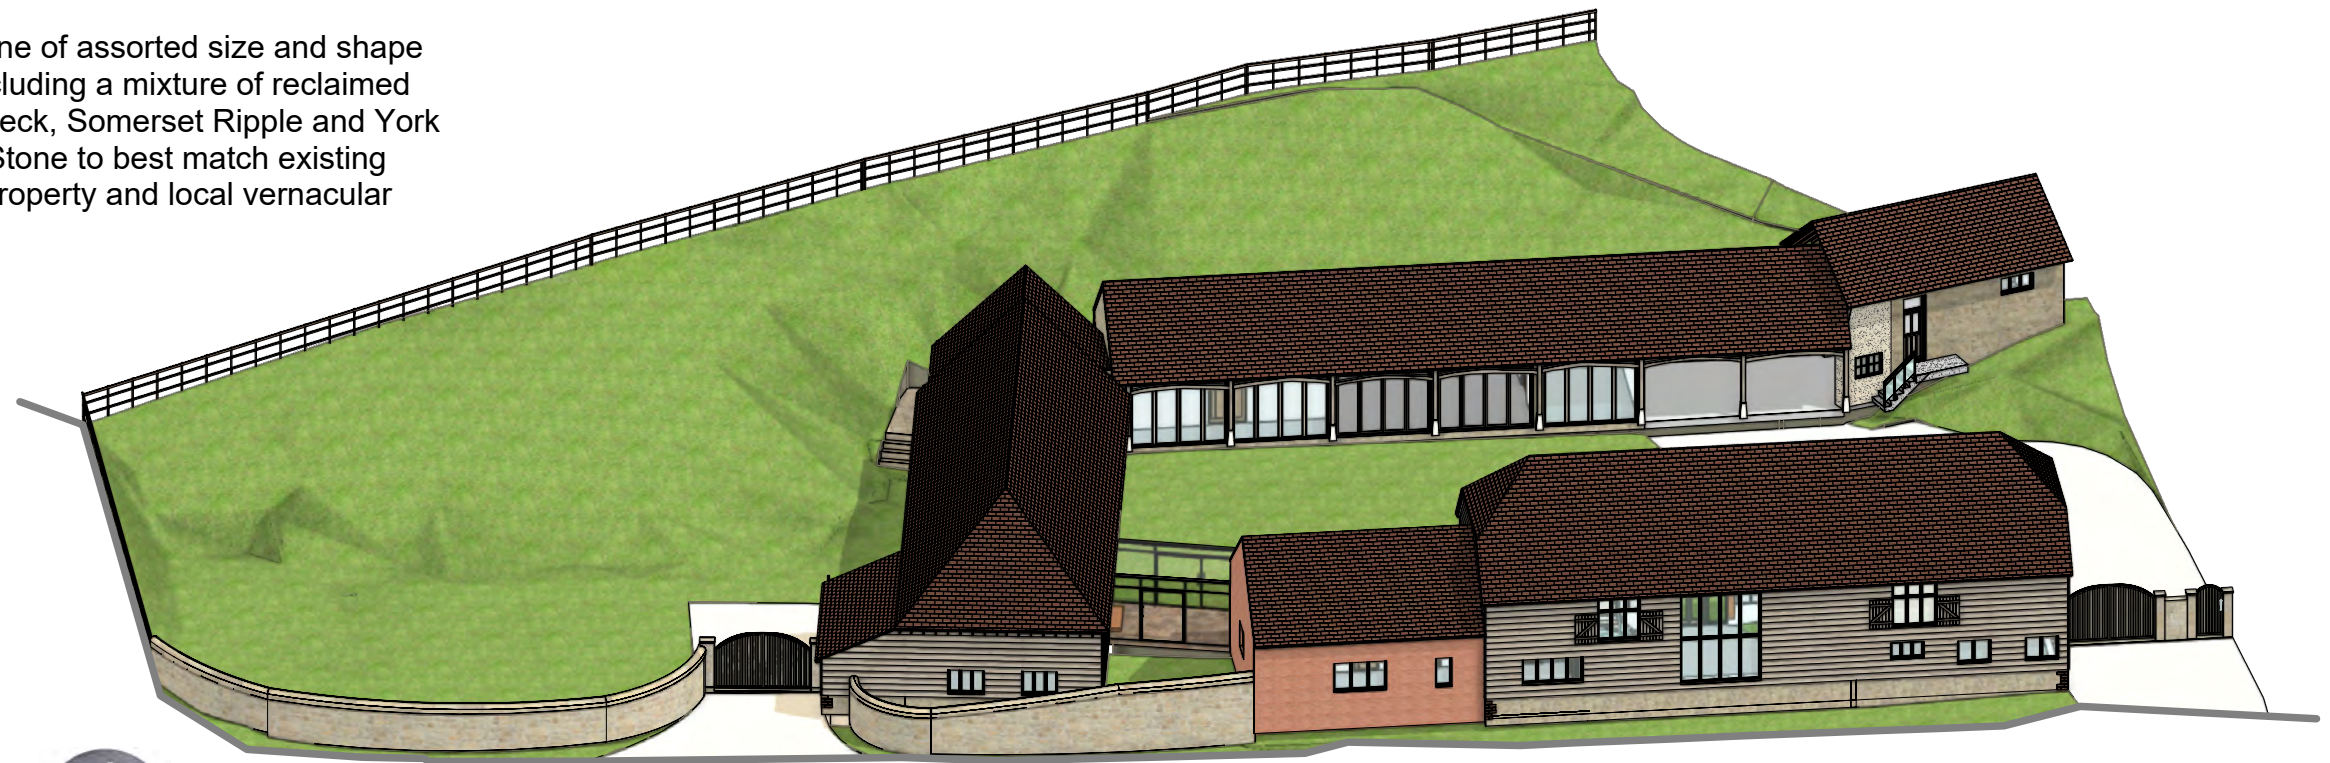


Proposed Exterior Perspective  
(No Scale)



The Long Barn, High House Farm, Shere, GU5 9BU  
 T: 01306 731180 M:07818 422080  
 E:info@simonbestassociates.com  
 www.simonbestassociates.com

Copyright © 2023 Simon Best Associates Ltd. All rights reserved.

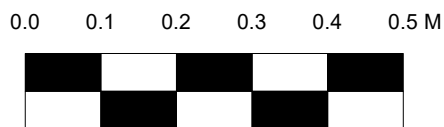

Sheet Title: Proposed Wall Section and Exterior Perspectives  
 Client: John & Marsha Brame  
 Address: Highbury Barn, Pursers Lane Peaslake,  
 Guildford, Surrey GU5 9RG  
 Drawing Title: Planning Application Document  
 Scale: 1:10 (Wall Section) & No set scale on perspectives @ A3  
 Date: January 2024