

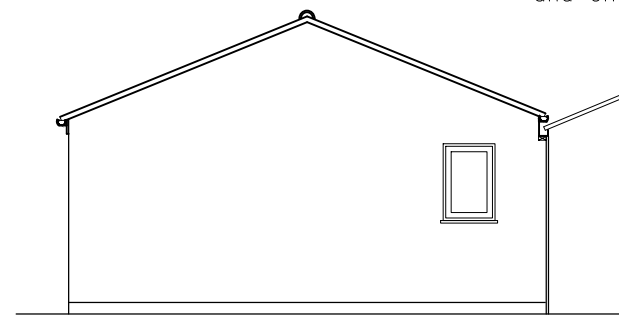


The contractor will be held responsible for the accuracy of setting out and checking of all dimensions on drawings and on site.


Accommodation/Restrooms for the staff providing care for the residents in the original house.

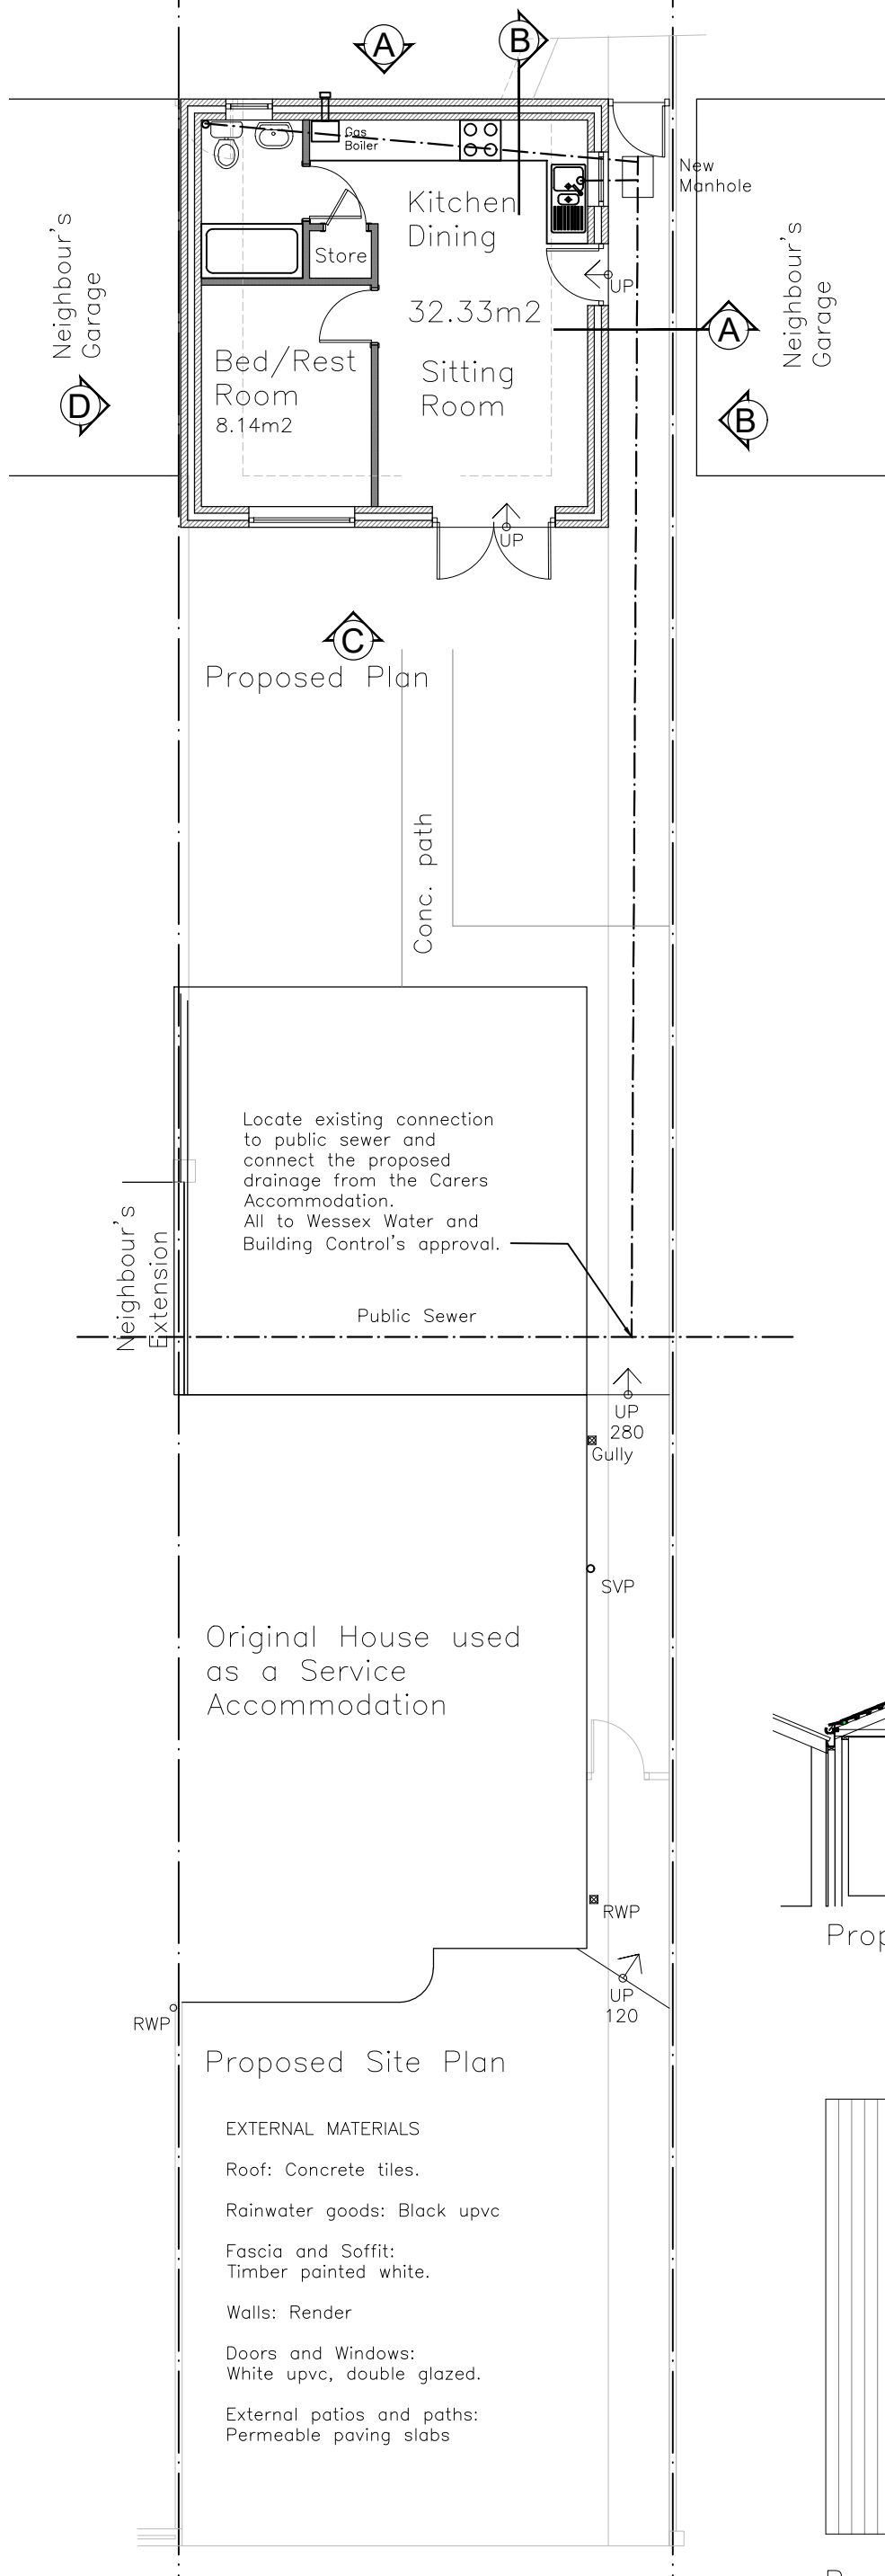


Proposed Elevation A

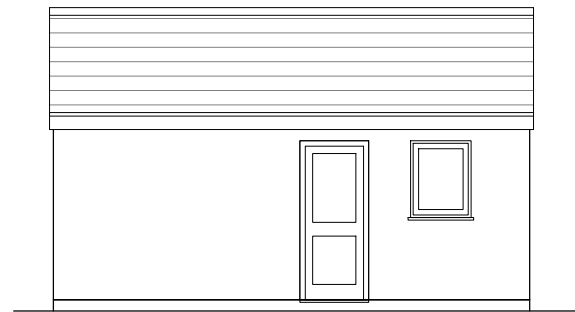


Proposed Elevation B

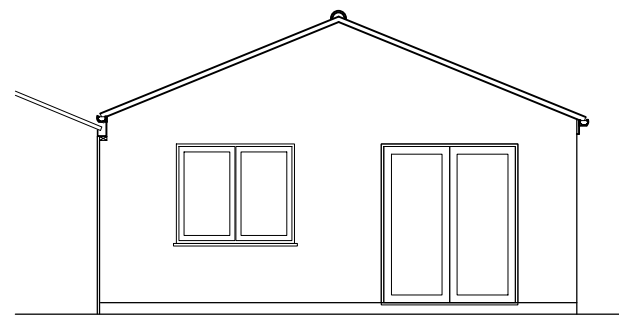


Proposed Elevation C

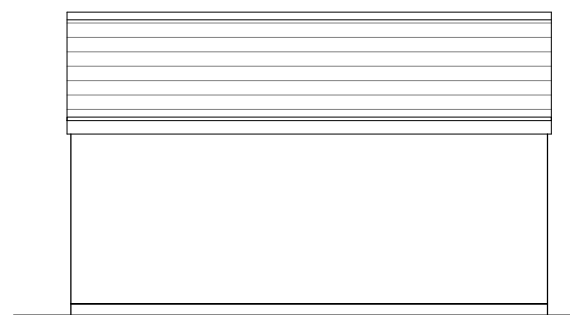

Proposed Elevation D

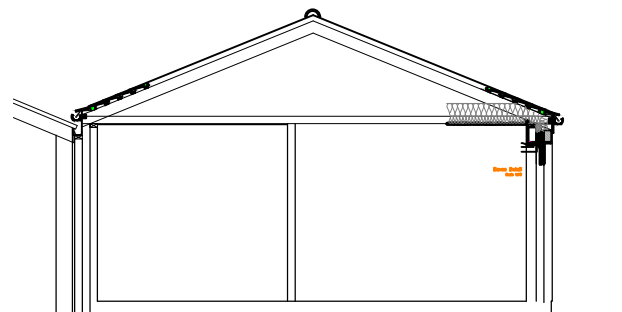

Proposed Section A-A

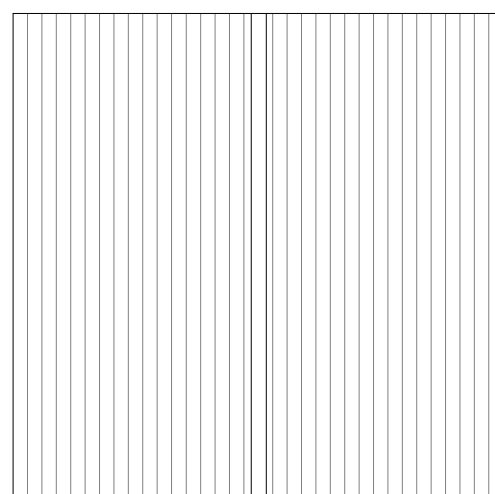

Proposed Roof Plan

REV. DATE. AMENDMENT

PROJECT.

24 Thirlmere Rd,  
Patchway,  
BS34 5PD

TITLE.

Proposed Plans, Elevations and  
Section

DRAWING NO.

1821-03

SCALE

1:100@ A3

REVISION

DATE

Jan. 2024

TYPE

Planning

AFGUK Architects

299 Champs Sur Marne, Bradley Stoke,  
Bristol BS32 9BZ

Telephone:

07877970649

info@afguk-architects.co.uk

www.afguk-architects.co.uk

This drawing © AFGUK Architects

