


BEFORE COMMENCEMENT OF ANY WORKS THE CONTRACTOR MUST CHECK AND VERIFY ALL BUILDING, SITE DIMENSIONS AND LEVELS. ALL RELEVANT SEWER OUTFALLS, INVERT LEVELS, AND CONNECTION POINTS

© THIS DRAWING AND THE BUILDING WORKS ILLUSTRATED ARE COPYRIGHT AND MAY NOT BE REPRODUCED WITHOUT WRITTEN PERMISSION

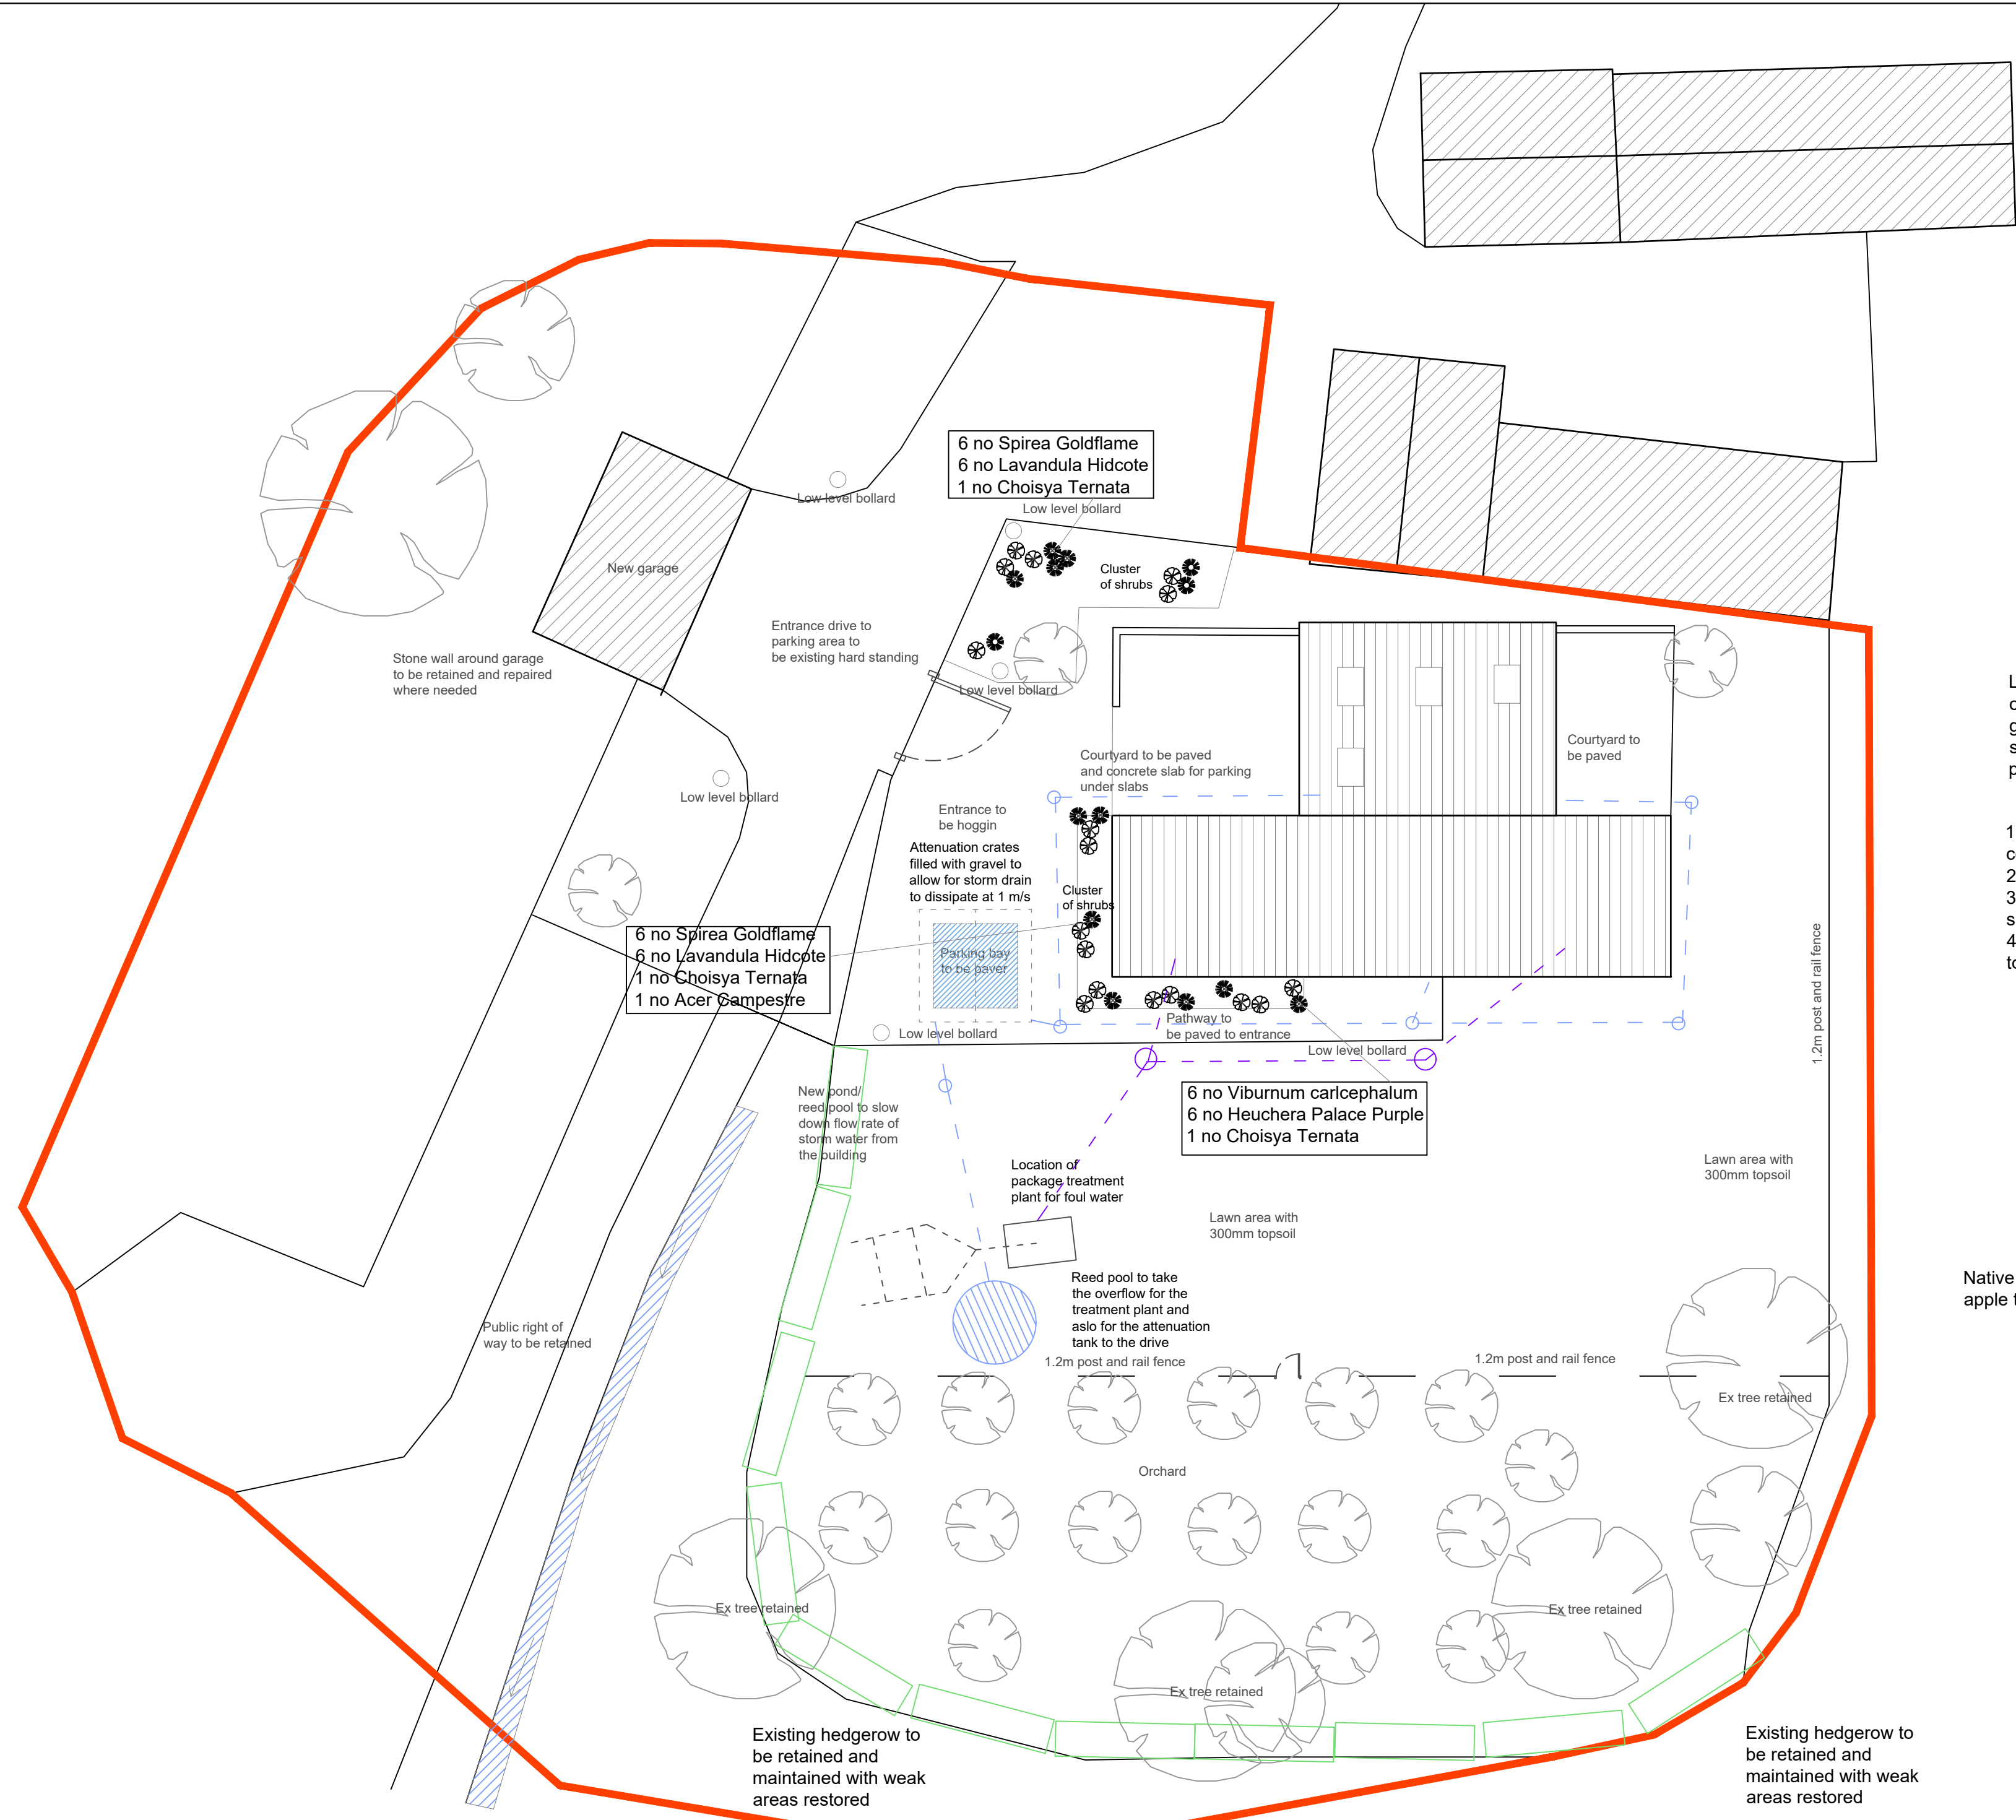

Landscaping to front of plots to be laid to grass but to have shrubs and bedding plants added

- 1) Main access road to be well compacted hoggin
- 2) Permeable pavers to parking bays
- 3) 450mm Marshall saxon paving slabs to patios and pathways
- 4) Grass areas to have 300mm thk topsoil and grass seed

Native Gloucester apple trees

Proposed Block Plan

ELEVATION ONE BUILDING DESIGN LTD
 25 Wily Road, Bursley
 GLOS, GL11 4NJ
 Tel: 01453 549253
 Mob: 07525 019374
 email: si@elevationone.co.uk
 web: www.elevationone.co.uk

Project:- Proposed Barn at Bushes Farm, Horton, South Glos	
Drawing Title:- Proposed Site Plan 2	
Scale:- 1:200 @ A3	
Client:- Mr Worrall	
Project No:- RM-010	Drawing No: - 03
Date:- May 23	Revision:- -