




1. This drawing and content is copyright © of coombes : everitt architects limited and should not be copied without their prior written consent.
2. For construction purposes only, do not scale drawing. All dimensions to be checked on site prior to construction and any discrepancies reported to contract administrator.
3. Do not use this drawing for setting out unless drawing specifically indicates setting out points.
4. Engineering information is indicative only and should be taken from structural engineers design.

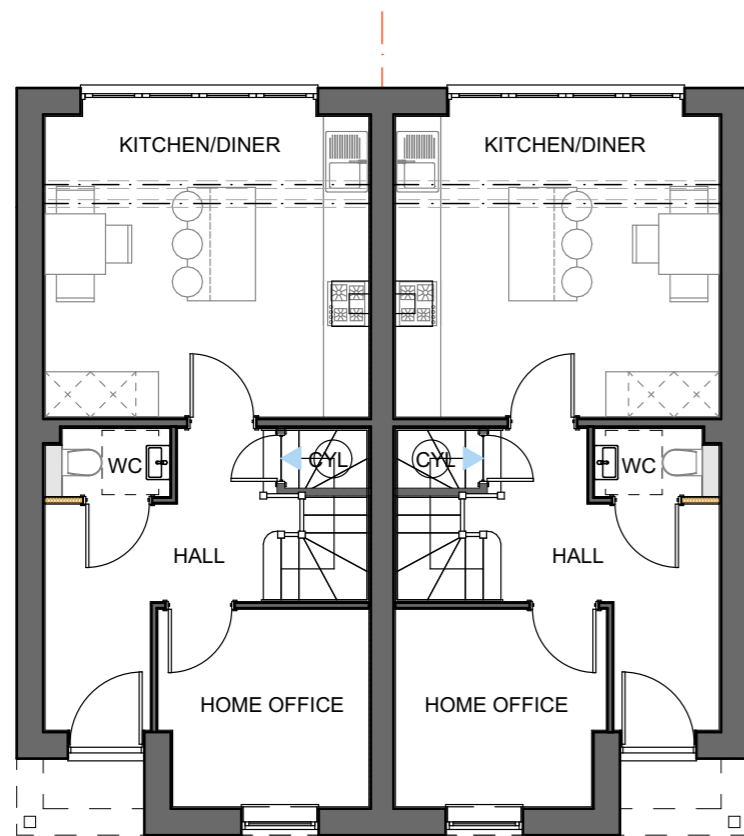

Plots 4 & 6
Ground Floor Plan

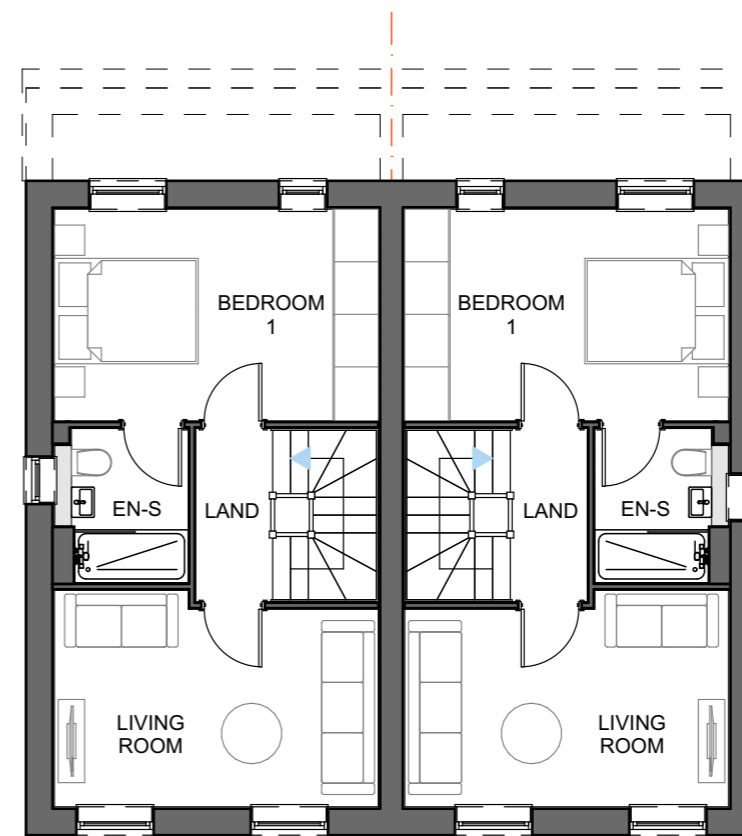


Plots 4 & 6
First Floor Plan

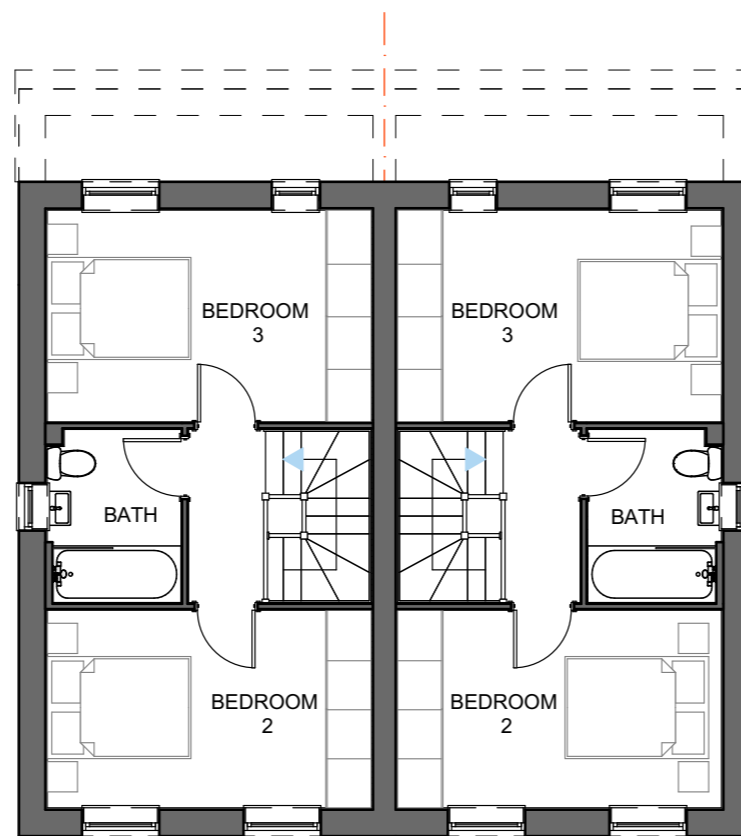

Plots 4 & 6
Second Floor Plan

Scale bar 1:100

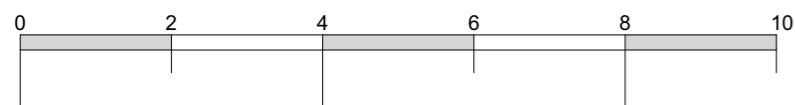

Rev	Initial	Description / Amendment	Date

Drawing title: Proposed Floor Plans Plots 4-5 & 6-7

Project: 7 No. Proposed Dwellings at Former Ski Tyres, Chelt, Glos, GL50 3ND

Scale: 1:100 @ A3

Date: Dec 2023

Client: Cape Homes Limited

Drawn by: JG

Drawing No: 23.20.022.PL.204

coombes : everitt architects limited
105-107 Bath Road Cheltenham Gloucestershire GL53 7LE
t: 01242 807727
e: info@ce-architects.co.uk
www.ce-architects.co.uk

