




SCALE BAR 1:1250 0 10 20 30 40 50m

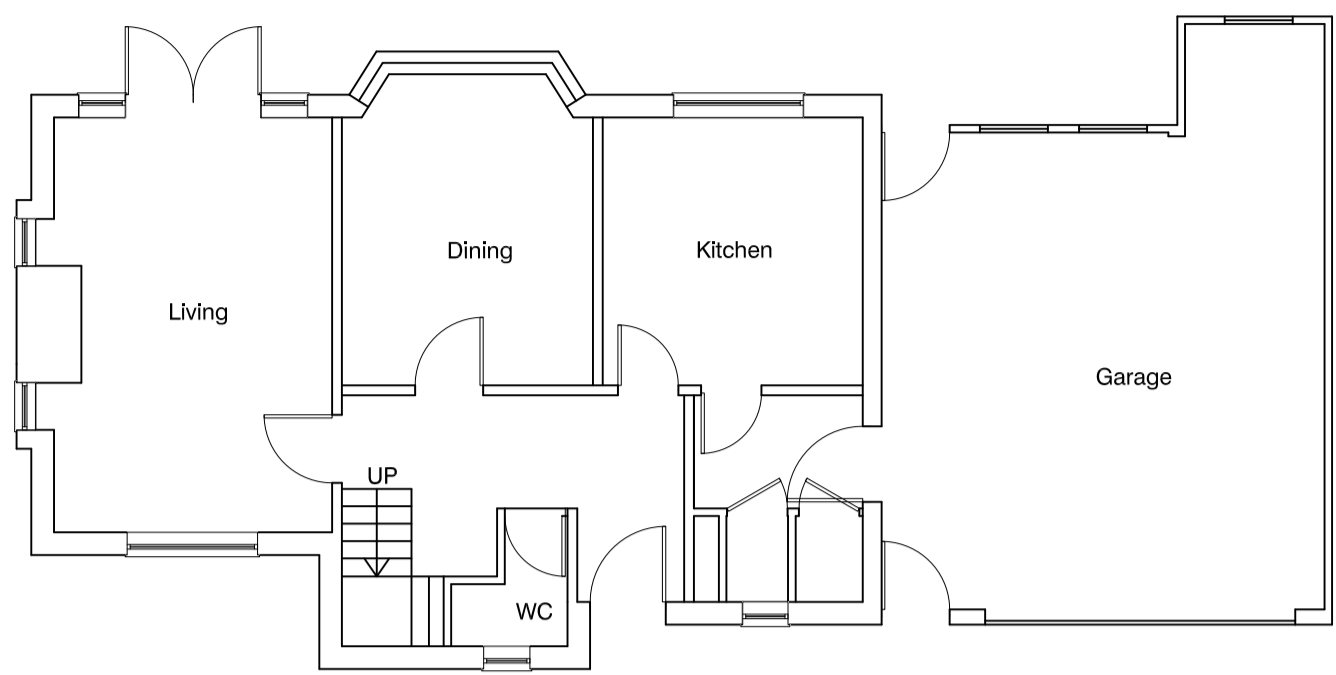


LOCATION PLAN
1:1250

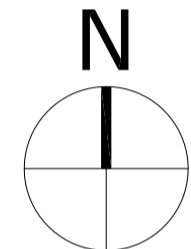

EXISTING GROUND FLOOR PLAN
1:100

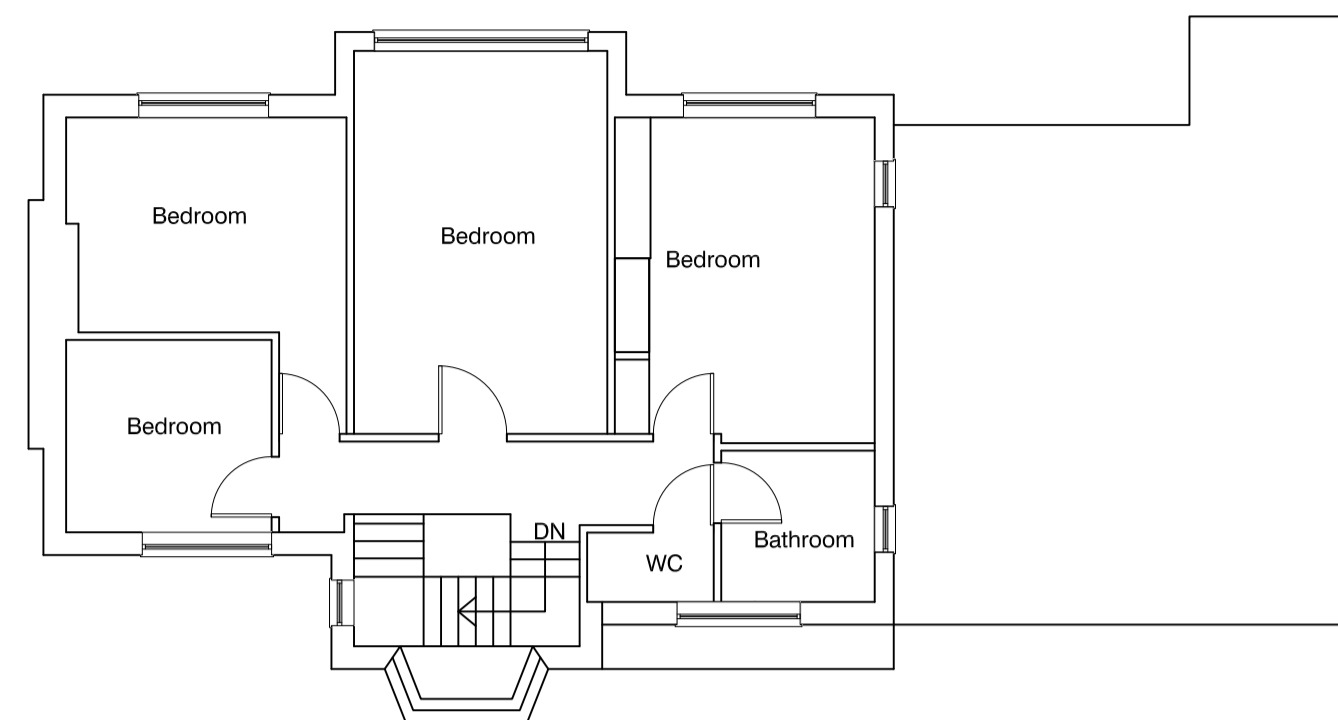


EXISTING FIRST FLOOR PLAN
1:100

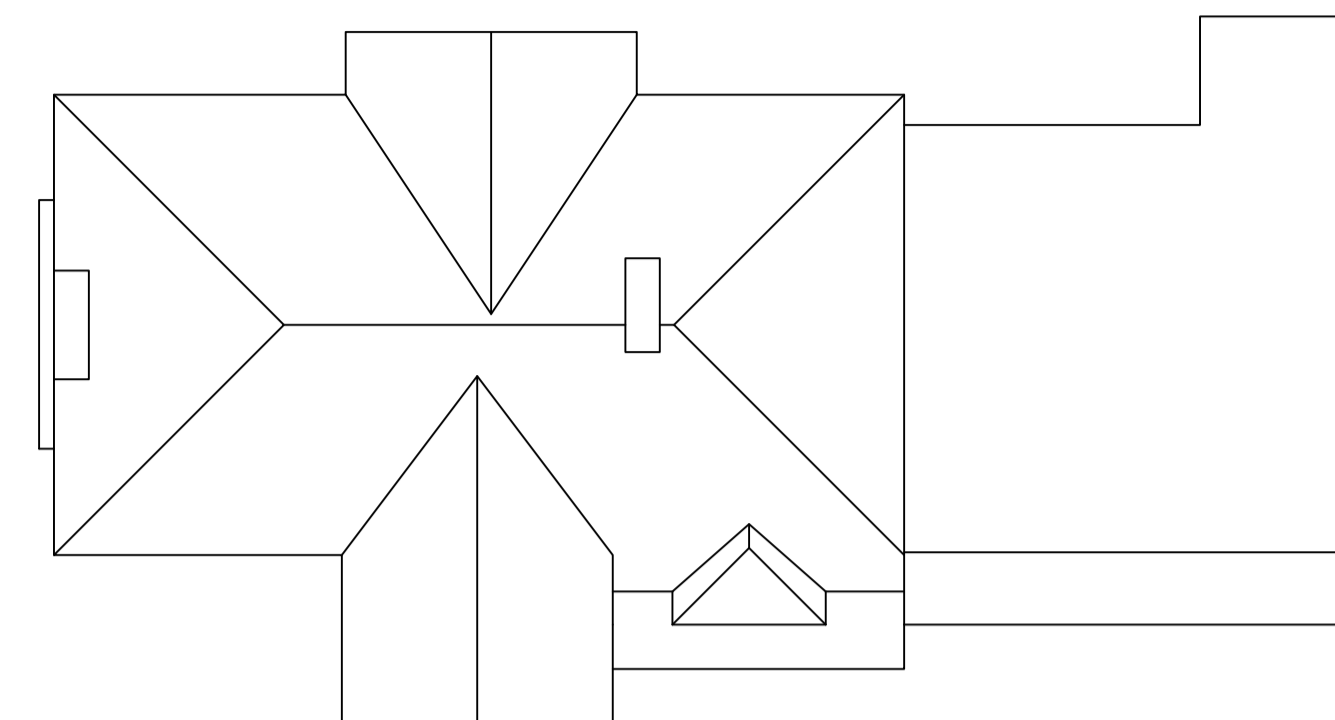

EXISTING ROOF PLAN
1:100



EXISTING FRONT ELEVATION
1:100

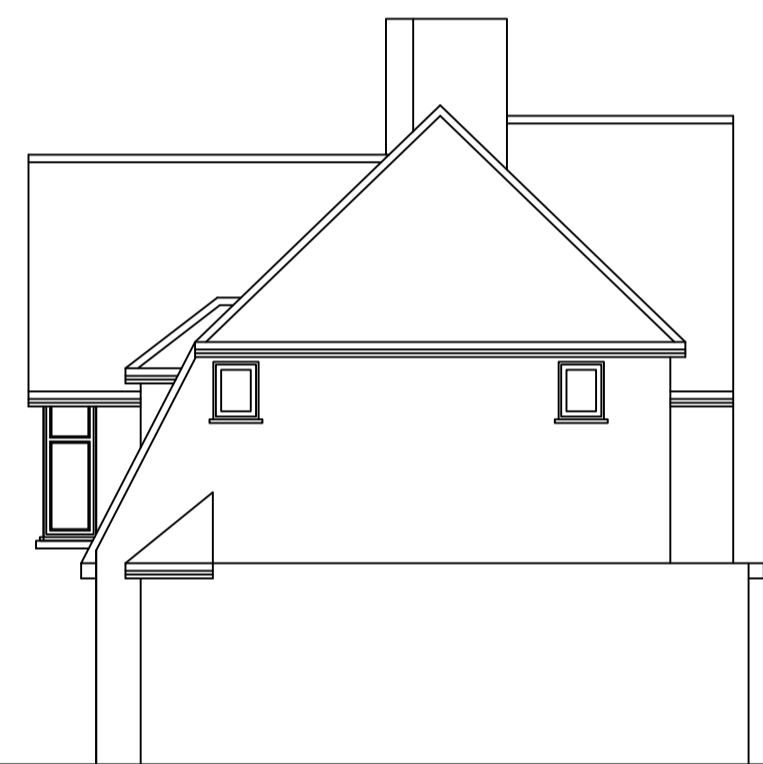


EXISTING SIDE ELEVATION
1:100



EXISTING REAR ELEVATION
1:100



EXISTING SIDE ELEVATION
1:100

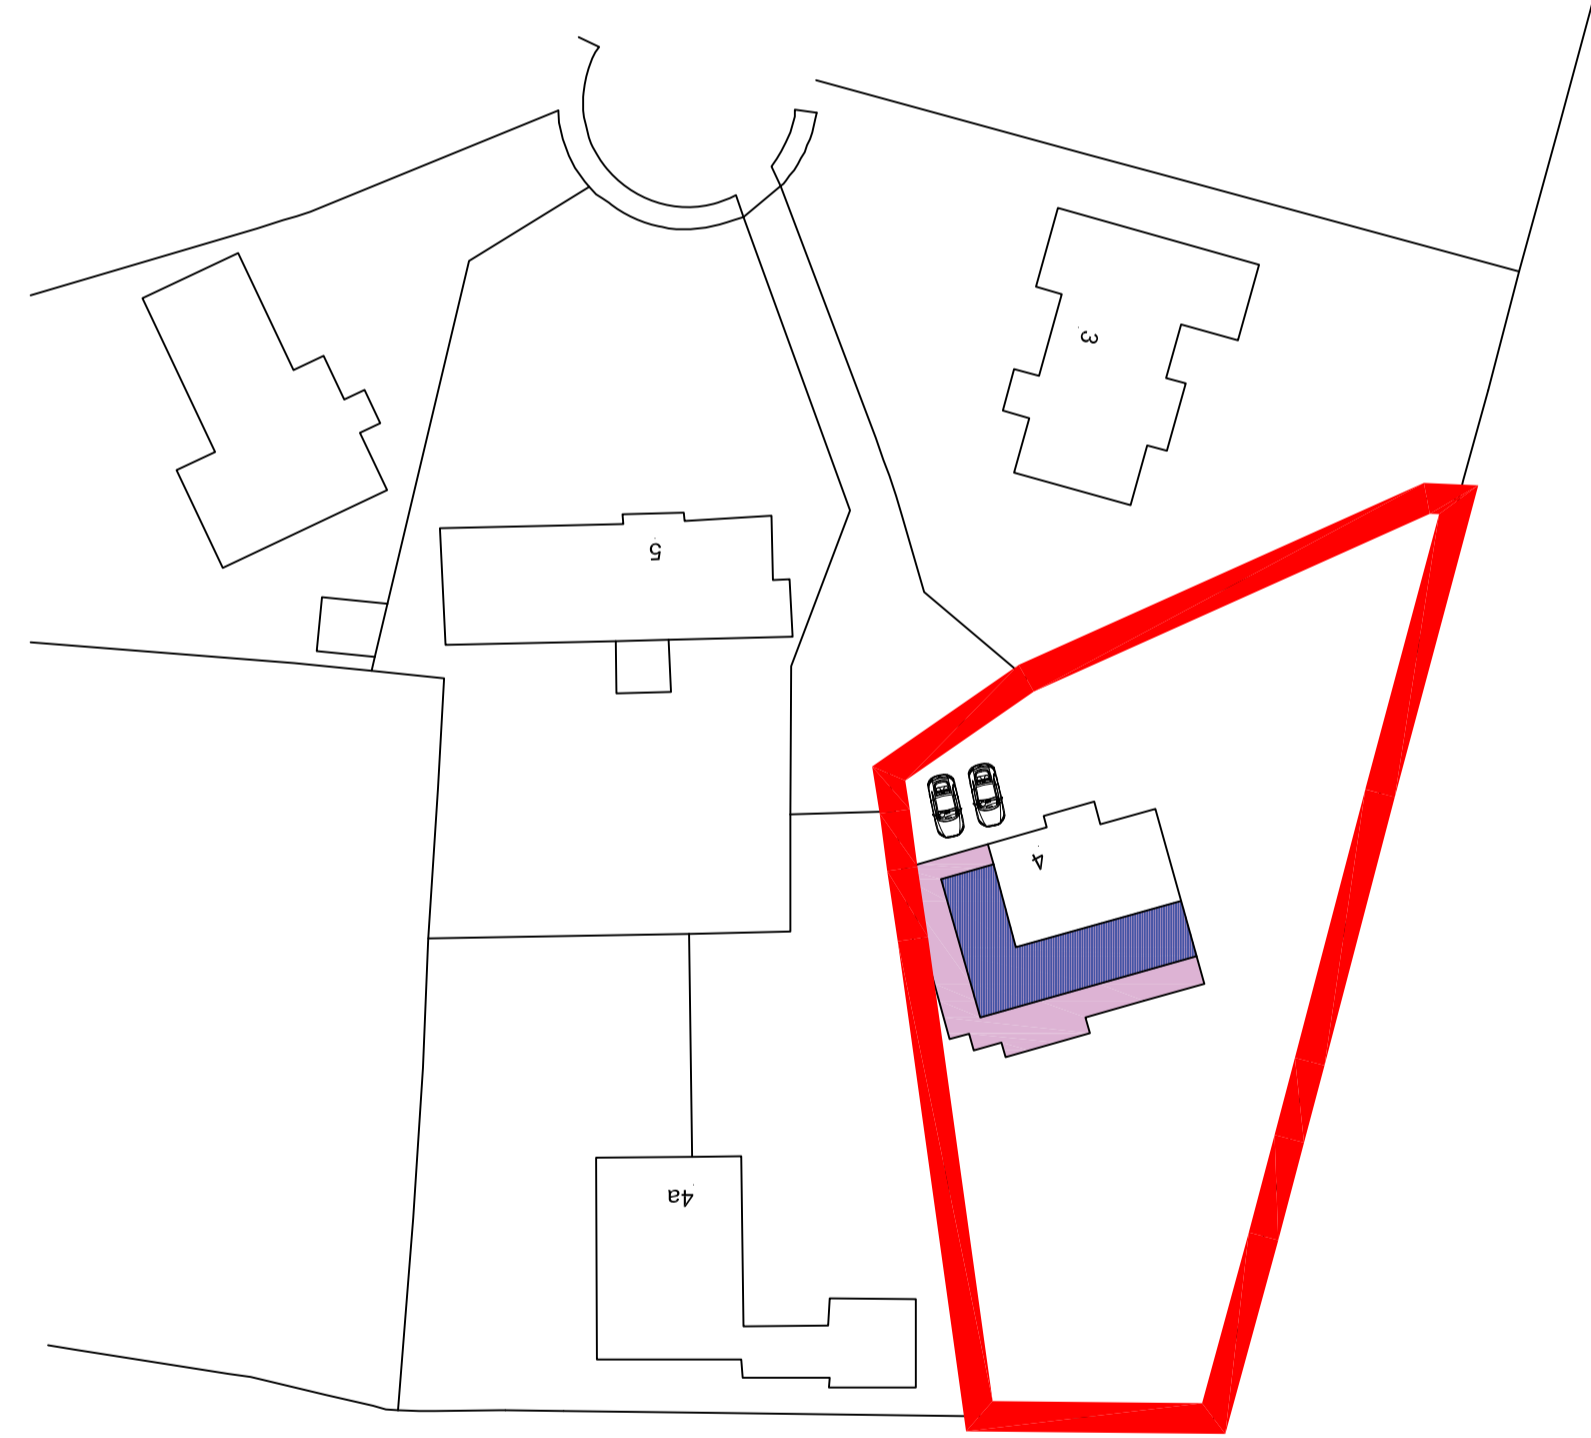

SITE PLAN
1:500

SCALE BAR 1:500 0 5 10 15 20 25m

SCALE BAR 1:100 0 1 2 3 4 5m

Consilio
DESIGN • PLANNING • ARCHITECTURE

RTPI
Chartered Town Planner

Unit 1, 54a Cowley Mill Rd,
Uxbridge UB8 2FX
TEL: 01494932288
02039580151
EMAIL: info@consiliotownplanning.co.uk

DISCLAIMER:
THESE ARE THE PLANNING DRAWINGS
AND SHOULD NOT BE USED FOR
STRUCTURAL CALCULATIONS OR ANY
ENGINEERING PURPOSE.

IMPORTANT NOTE: ALL
1. ALL GUTTERS, FOUNDATIONS
AND DOWN PIPES TO REMAIN
WITHIN THE BOUNDARY LINES
OF THE SUBJECT PROPERTY.
2. ALL PLANS ARE SUBJECT TO
FULL PLANS APPROVAL BY
BUILDING CONTROL, NOT
BUILDING NOTICE.

REVISION	DESCRIPTION	DATE

THIS DRAWING IS SUBJECT TO COPYRIGHT DO NOT REPRODUCE THIS DRAWING WITHOUT PRIOR PERMISSION FROM CONSILIO

DESCRIPTION:
**PART DOUBLE/SINGLE STOREY
REAR/SIDE/FRONT EXTENSION**

CLIENT / JOB ADDRESS:
**DR CHETAN KAHER
4 PARKSIDE
NORTHWOOD
HA6 3HL**

DRAWING TITLE		PLANNING APPLICATION		
SCALE	1:100, 1:500 & 1:1250	@ A1	STATUS	PA
DATE	12/01/2024		CHECKED	HM
JOB.NO.	04-23-01		DRAWN	SG
DWG.NO.	PA-01		REVISION	