


SITE PLAN
1 : 100




REAR (SOUTH-WEST) ELEVATION
1 : 100

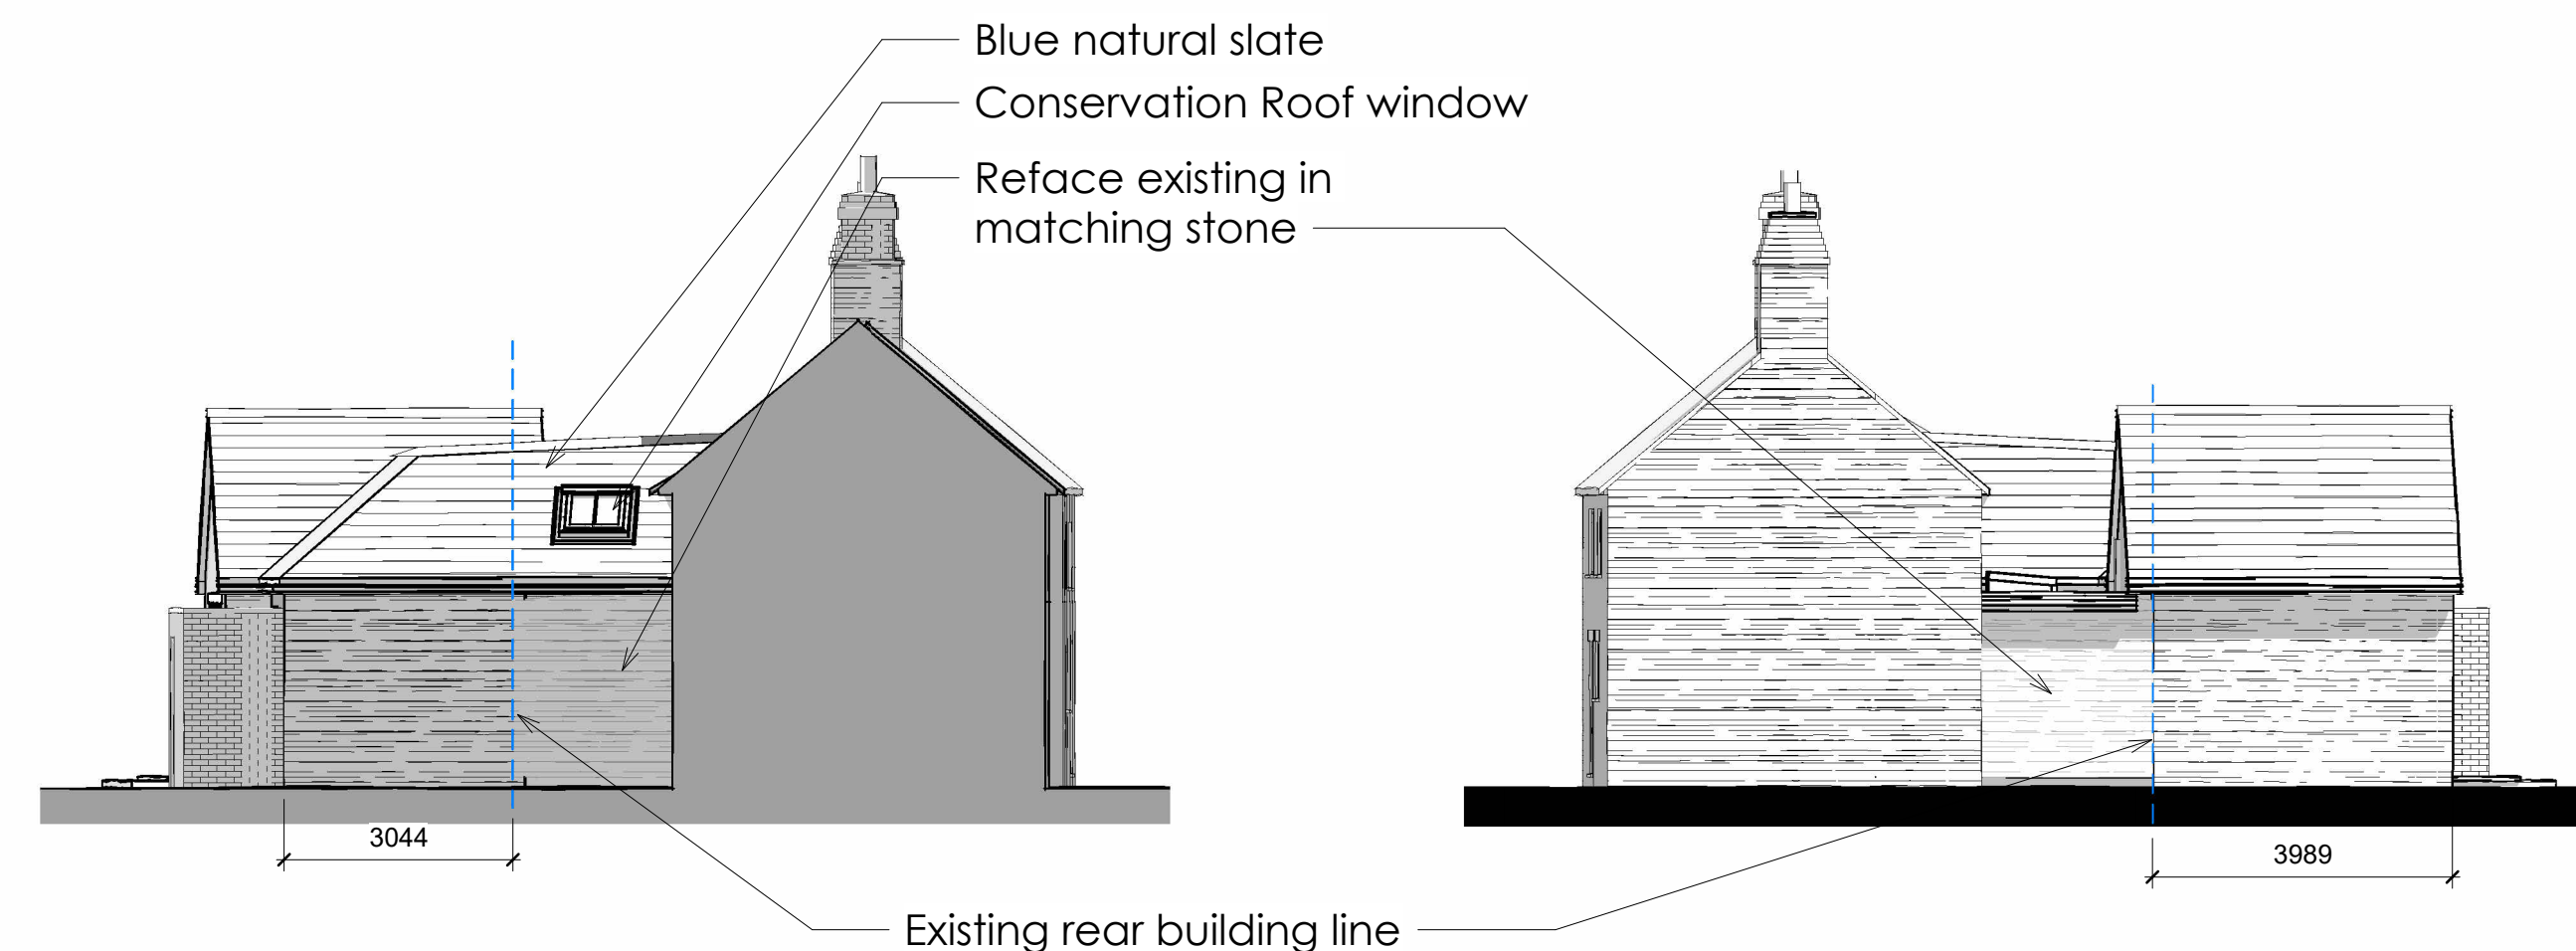

SIDE (SOUTH-EAST) ELEVATION
1 : 100

SIDE (NORTH-WEST) ELEVATION
1 : 100

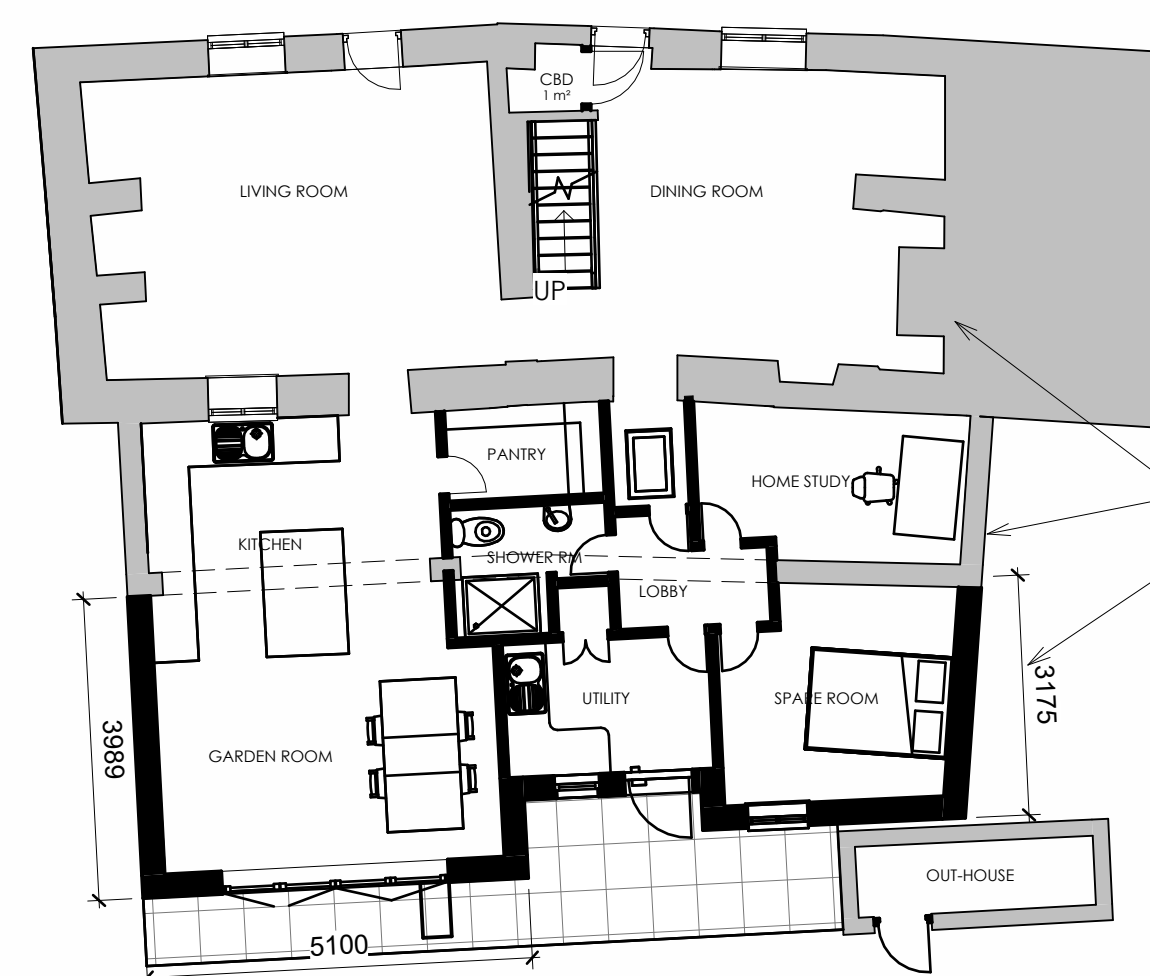

GROUND FLOOR PLAN
1 : 100

MATERIALS

- WALLS: COARSE LIMESTONE
- ROOFS: NATURAL BLUE SLATE WITH COMPOSITE FLAT ROOFING
- WINDOWS: FLUSH TIMBER CASEMENTS DECORATED
- DOORS: TIMBER PAINTED
- ROOF WINDOWS: CONSERVATION STYLE FLUSH CASEMENTS
- CONSERVATION ROOF WINDOWS



The Coach House | 80 South Road | Oundle | Peterborough | PE8 4BP
www.paulbancroftarchitects.com

PLANNING

Job Title
18 BENEFIELD ROAD OUNDLE,
REAR EXTENSION TO DWELLING

Drawing Title
PROPOSED PLAN, SITE PLAN AND
ELEVATIONS

Scale @ A1	Date	Drwg. No.	Revision
1 : 100	NOV 2023	1478 - 06	A

This drawing shall NOT be scaled other than for planning purposes
All dimensions to be verified on site
All working dimensions to be taken from site
All copyright reserved

