


**SITE PLAN**  
1 : 100




**REAR (SOUTH-WEST) ELEVATION**  
1 : 100

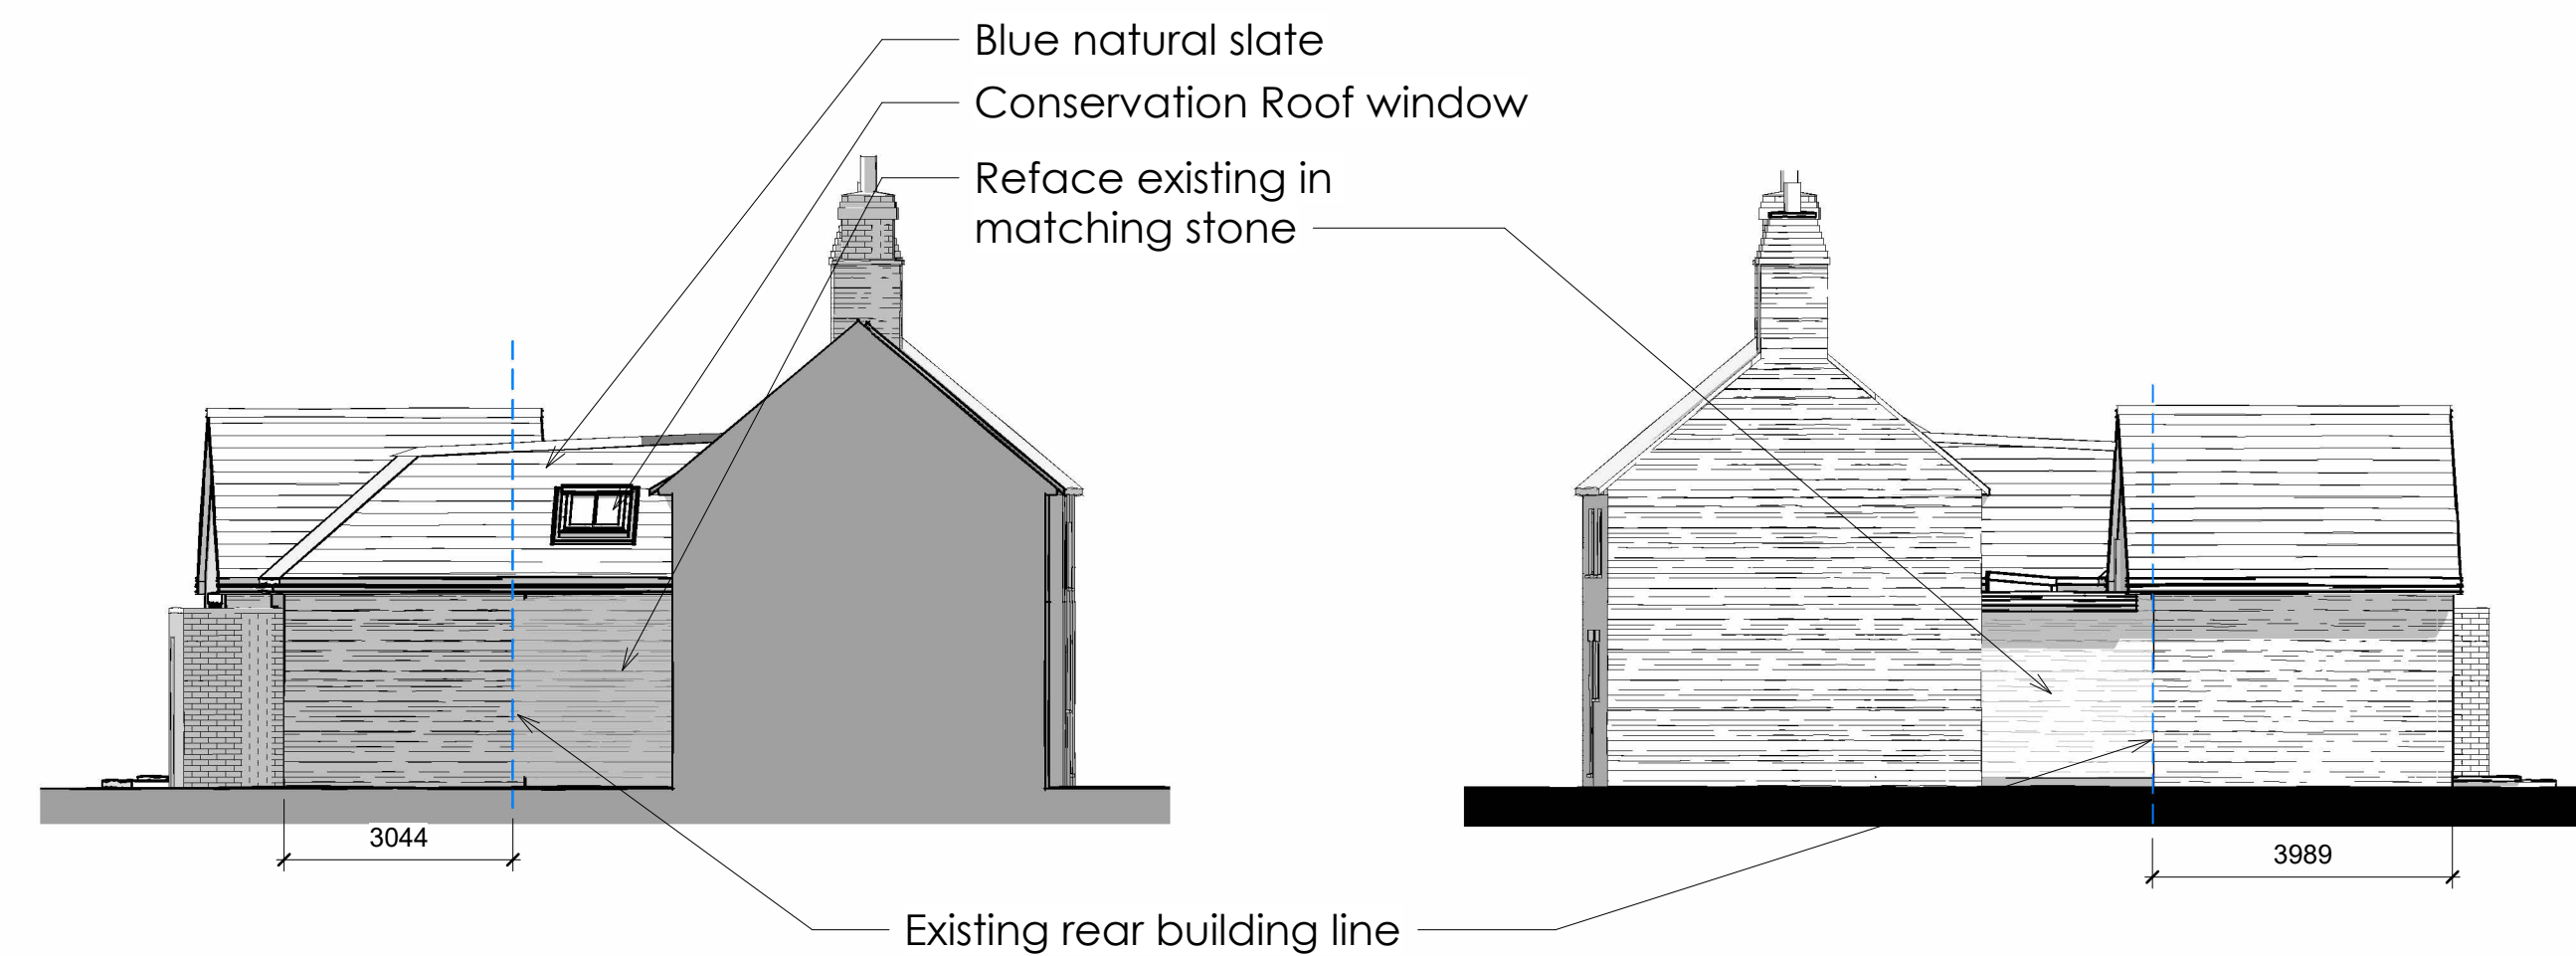

**SIDE (SOUTH-EAST) ELEVATION**  
1 : 100

**SIDE (NORTH-WEST) ELEVATION**  
1 : 100

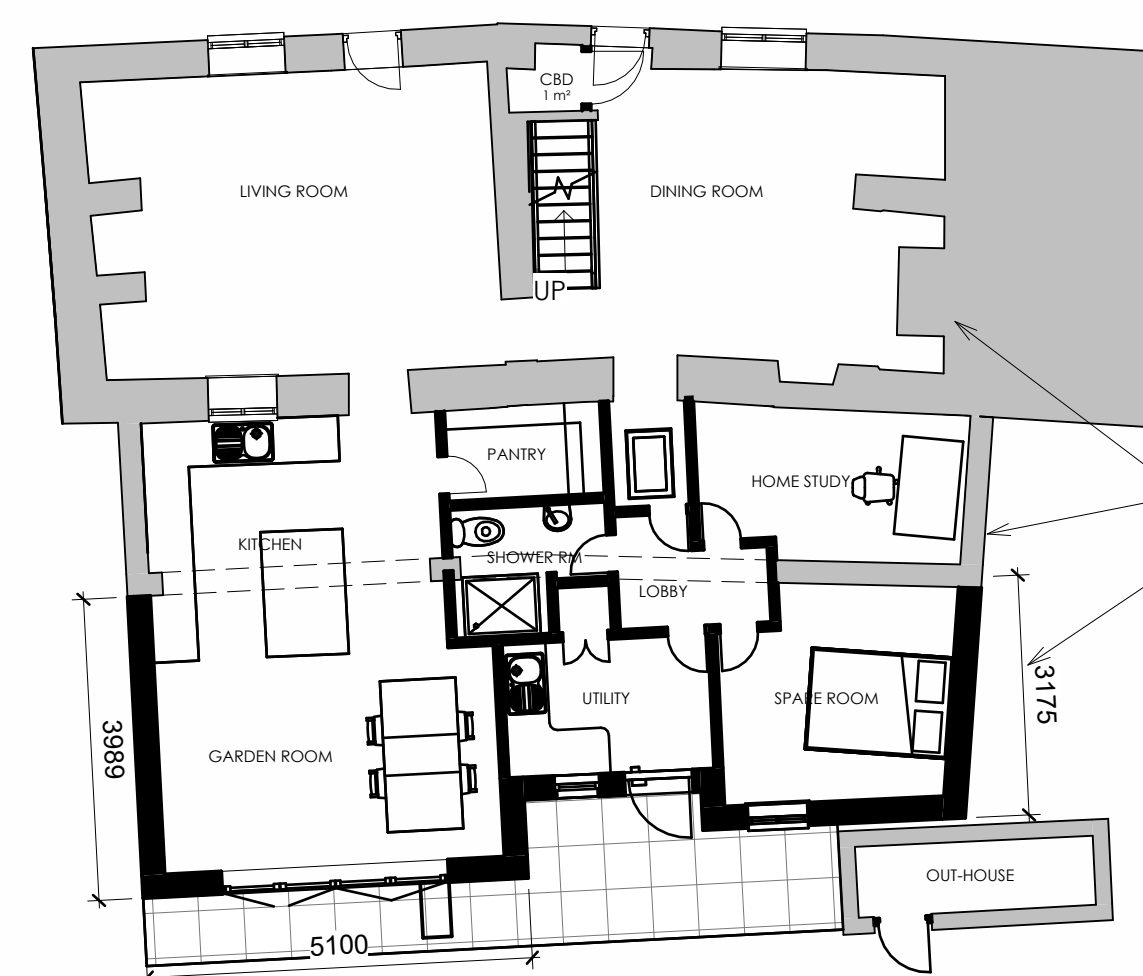

**GROUND FLOOR PLAN**  
1 : 100

**MATERIALS**

- WALLS: COARSE LIMESTONE
- ROOFS: NATURAL BLUE SLATE WITH COMPOSITE FLAT ROOFING
- WINDOWS: FLUSH TIMBER CASEMENTS DECORATED
- DOORS: TIMBER PAINTED
- ROOF WINDOWS: CONSERVATION STYLE FLUSH CASEMENTS
- CONSERVATION ROOF WINDOWS



The Coach House | 80 South Road | Oundle | Peterborough | PE8 4BP  
www.paulbancroftarchitects.com

**PLANNING**

Job Title  
18 BENEFIELD ROAD OUNDLE.  
REAR EXTENSION TO DWELLING

Drawing Title  
PROPOSED PLAN, SITE PLAN AND  
ELEVATIONS

Scale @ A1	Date	Drwg. No.	Revision
1 : 100	NOV 2023	1478 - 06	A

This drawing shall NOT be scaled other than for planning purposes  
All dimensions to be verified on site  
All working dimensions to be taken from site  
All copyright reserved

