




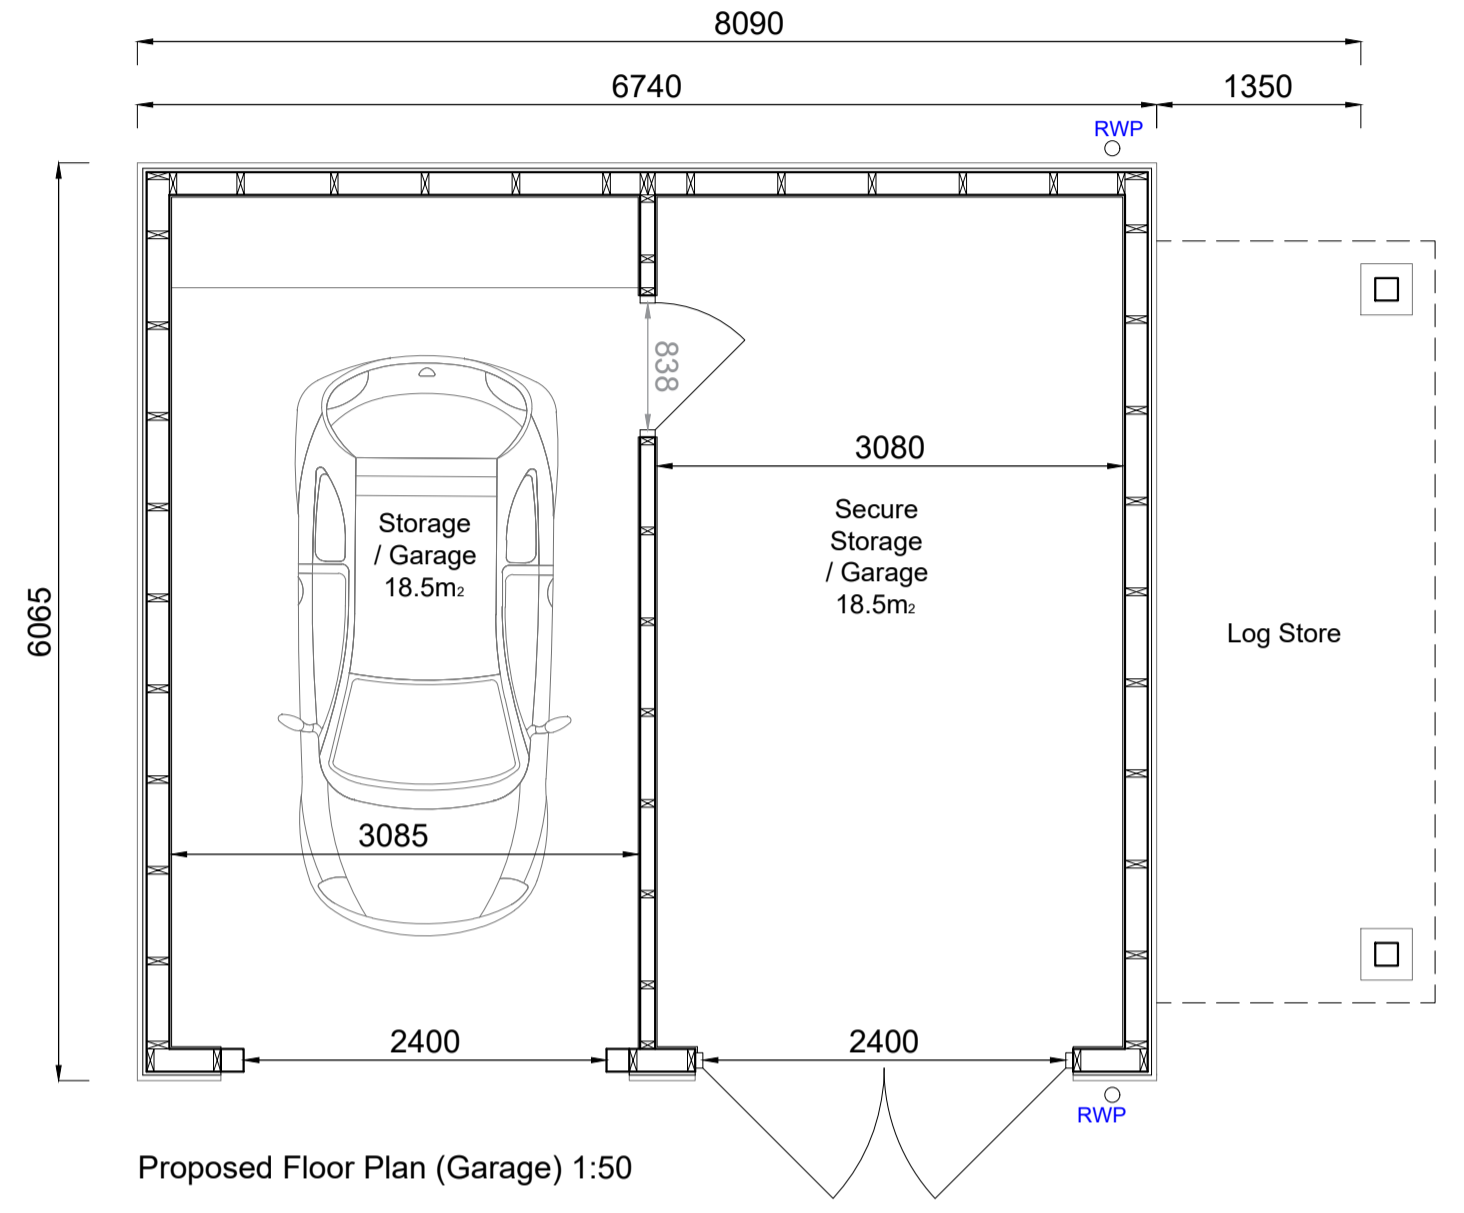

Proposed Site Plan 1:200

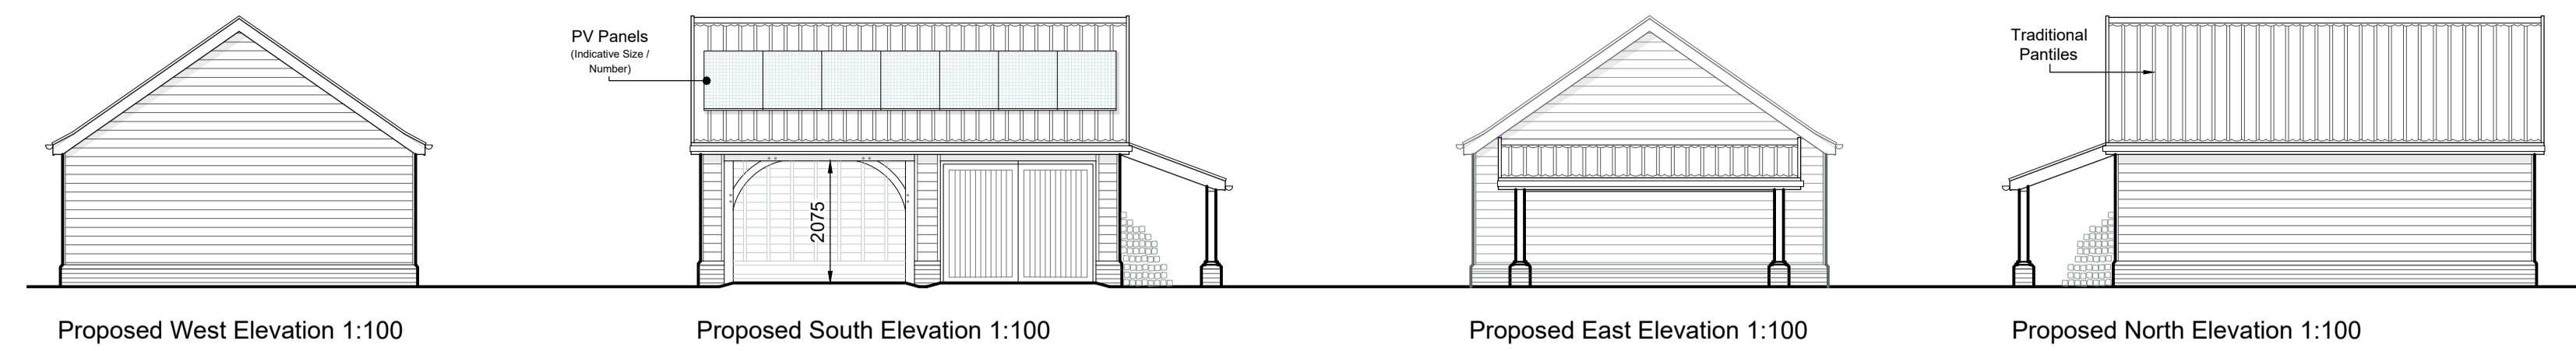


Proposed Floor Plan (Garage) 1:50

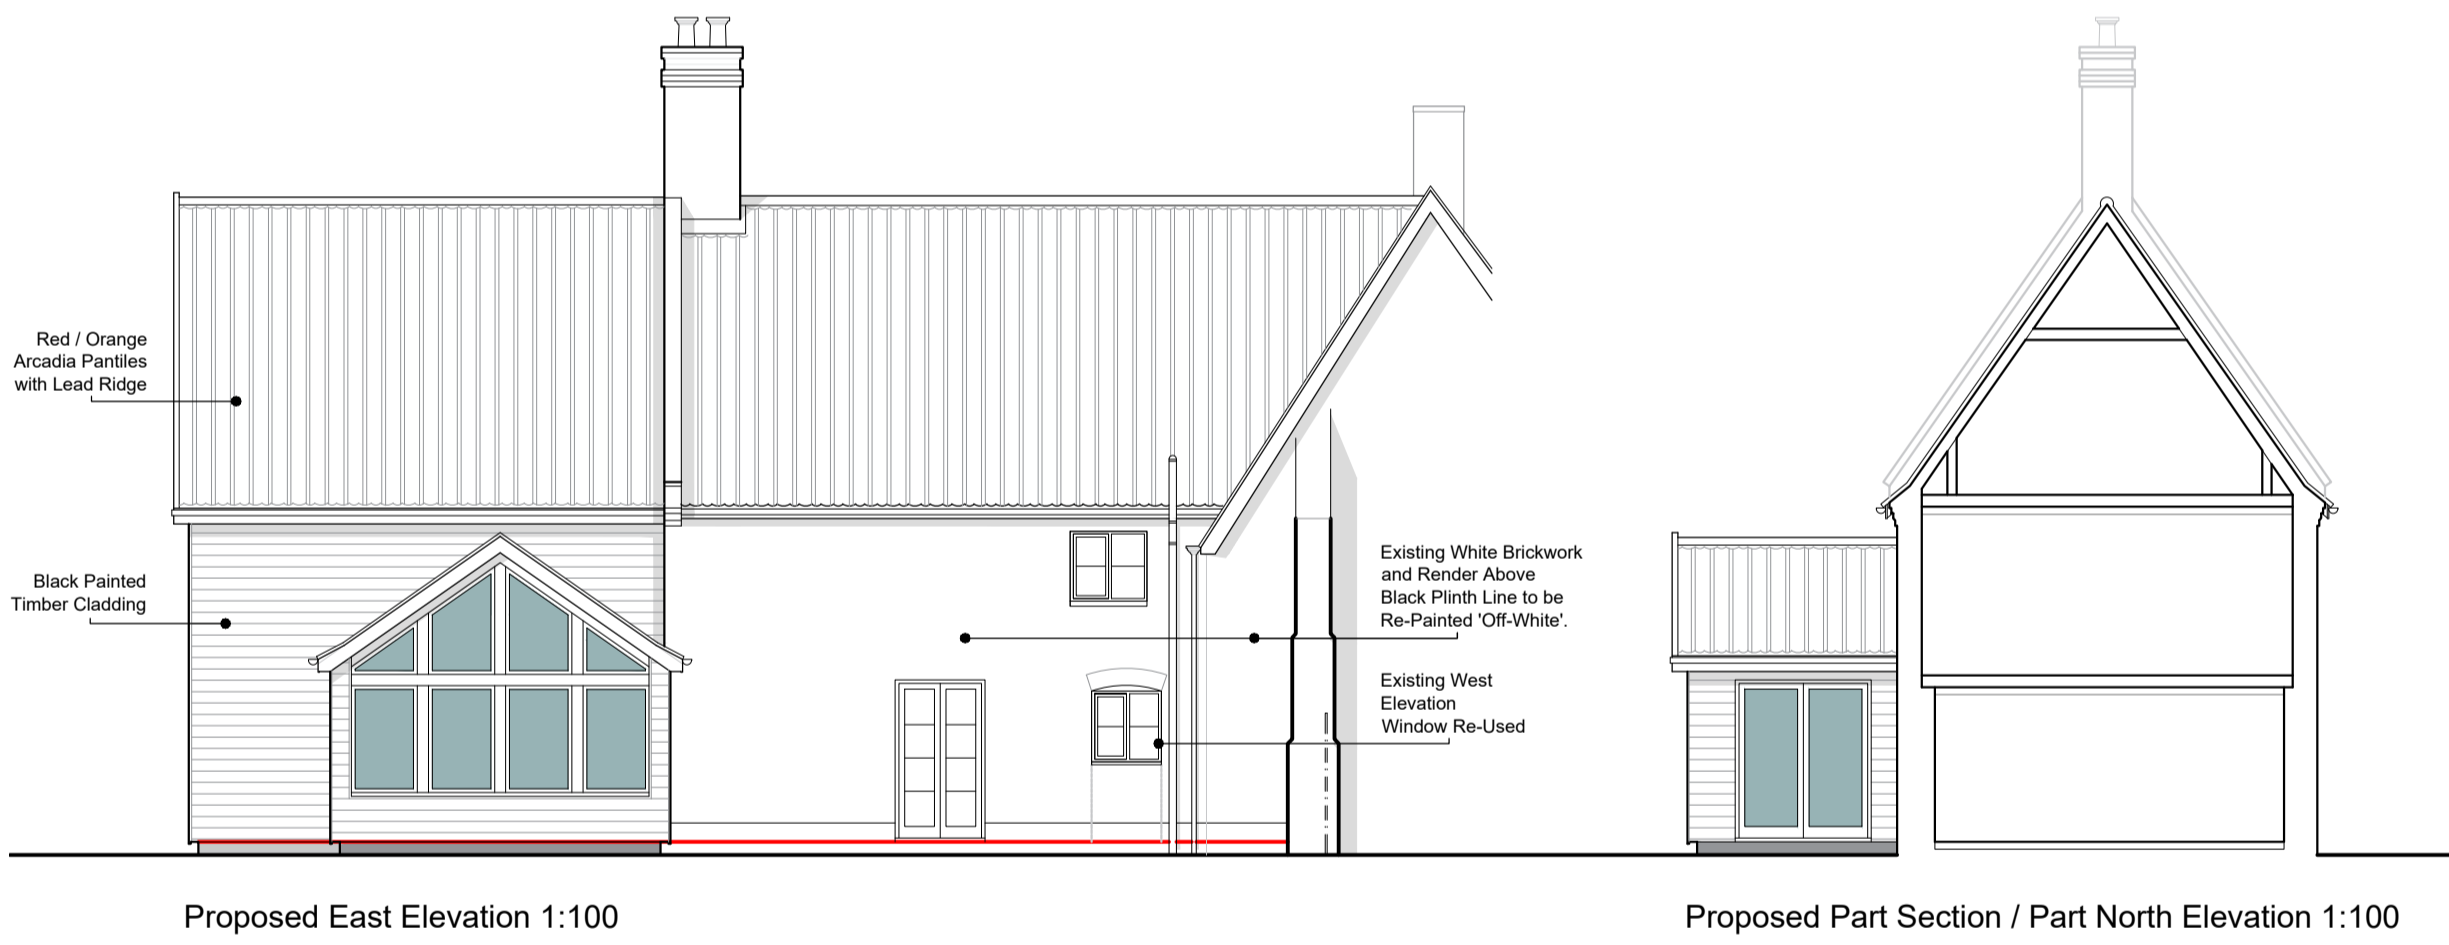


Proposed East Elevation 1:100

Proposed Part Section / Part North Elevation 1:100

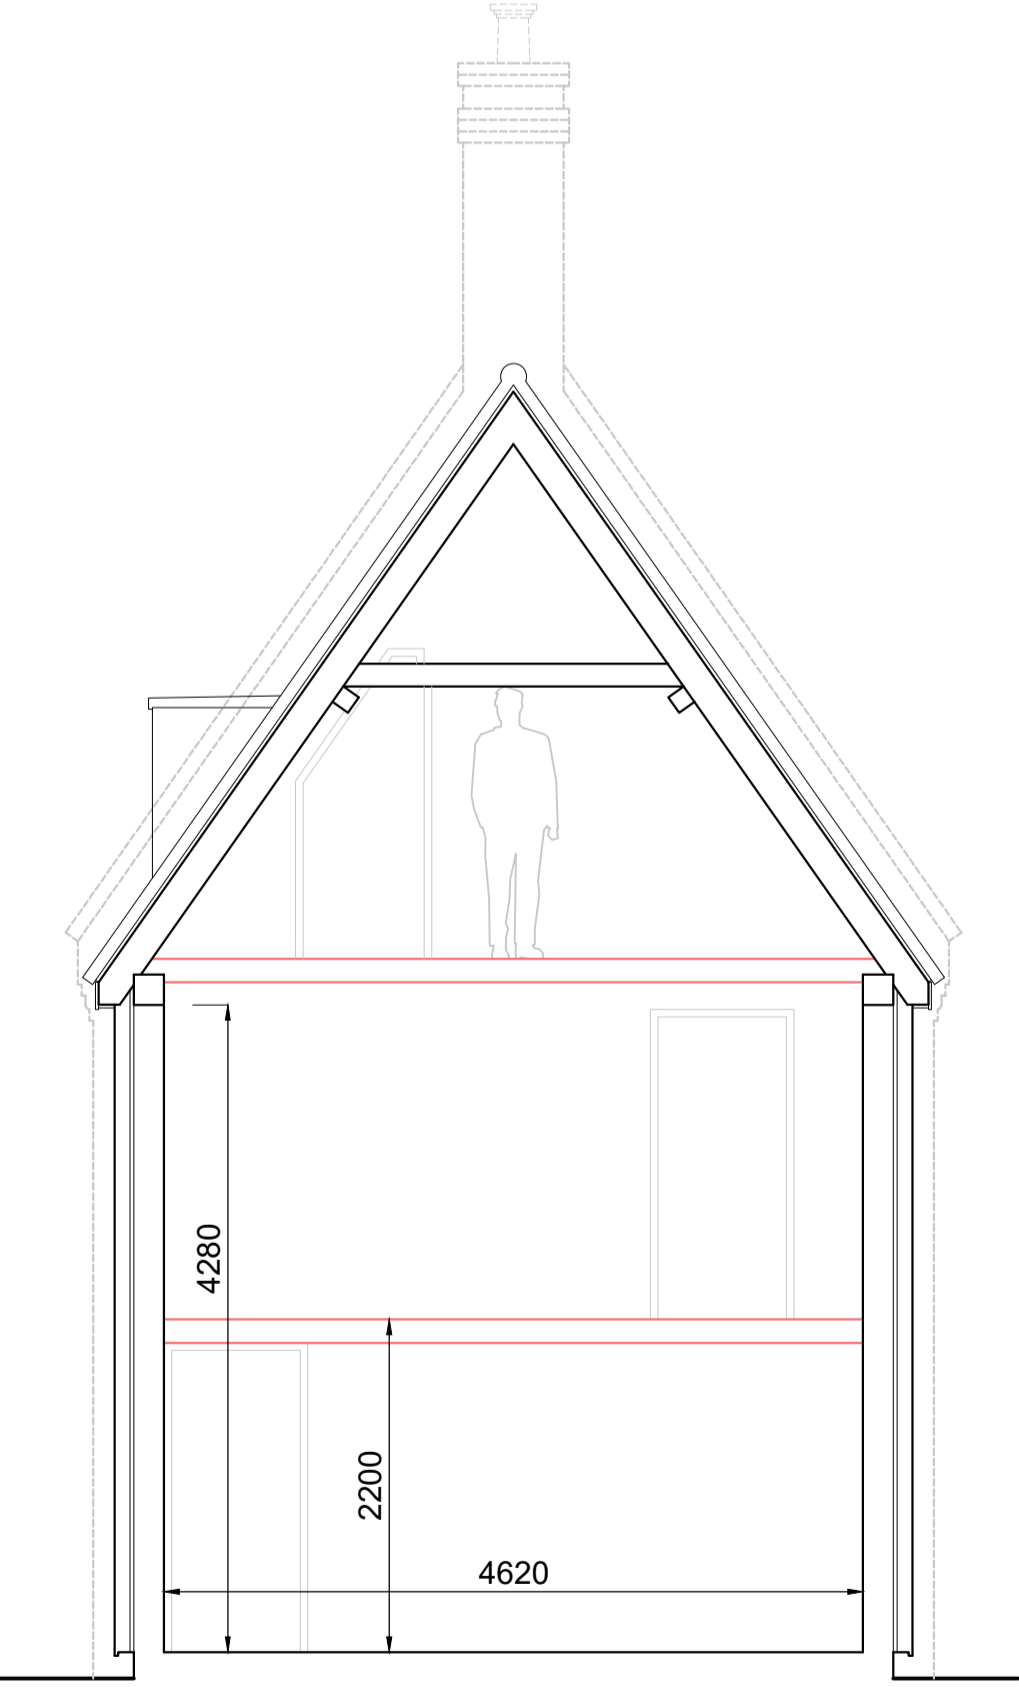

Proposed Section 1:50

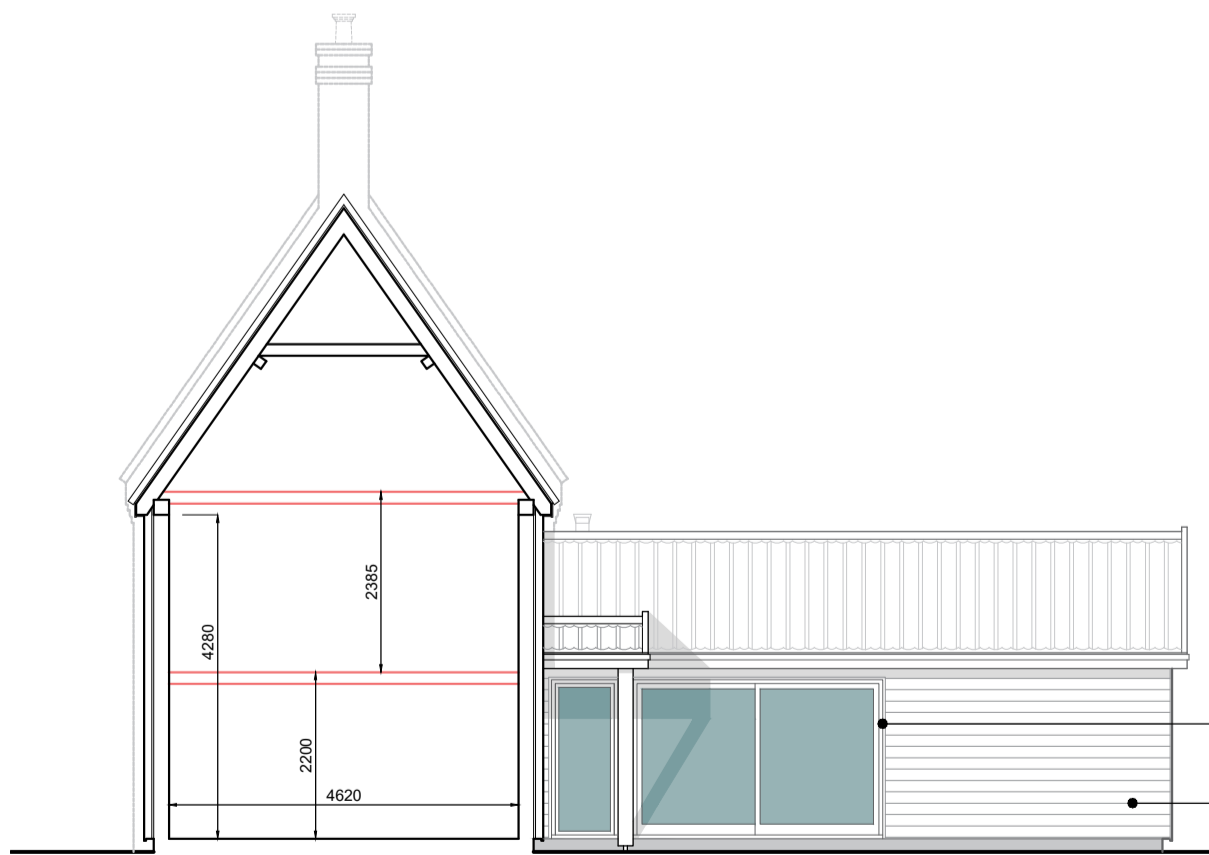



Proposed Part Section / Part North Elevation 1:100



Proposed West Elevation 1:100



Proposed South Elevation 1:100

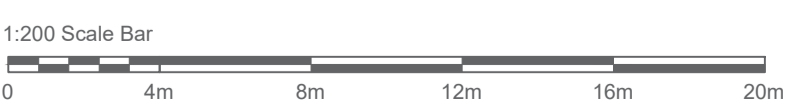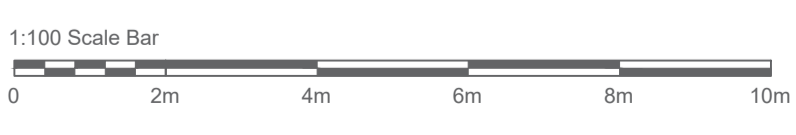

- This drawing is copyright of the Architects & can only be reproduced with their expressed permission.
 - Written dimensions must be used in preference to scaled. Contractors to check all dimensions on site with discrepancies to be reported to the Architects before proceeding.
 - This document is produced only for the benefit of the employer & cannot be relied upon by any third parties.
 - Drawings issued by KFD on paper, disk or email are controlled to ensure that changes can be recorded and traced.
 - Drawings not to be amended without KFD written consent. KFD are not responsible for unauthorised changes or consequences thereof.
 - This drawing to be checked & read conjunction with all Engineers, Architectural, Services Engineers & any specialist drawings, together with any relevant additional specifications.
 - Construction work to be carried out in accordance with Construction Design Management Regulations (CDM 2015). Client Note: Health & safety is your responsibility.
 - The main contractor is to prepare a construction phase plan before commencing work on site. The contractor is to collate a health & safety plan during work on site ensuring it is kept up to date and works are completed. Alternatively the health & safety plan may be carried out by the principal designer.
 - The main contractor is to carry out the construction work in reference to design risk assessment prepared by KFD.
 - KFD take no responsibility for any financial liability in this respect as this lies with the client.
 - Please contact KFD should you require further assistance.

Rev	Description	Name	Date	Drawn:	Checked:	Approved:
				LB		
				Scale @ A1:	Date:	Job No:
				1:50	Jan 24'	1073

Project Title: Single / Two Storey Extension and New Garage at No. 1 Rectory Cottages, Forncett St Peter NR16 1HY

For: Mr and Mrs Austin

Drawing Title: Proposed Elevations, Site Plan and Garage

Drawing No: 1073-05

Revision:

DO NOT SCALE: All figured dimensions to be checked on site and the Architect notified of any variation.

This drawing is the copyright of KFD ARCHITECTURE and should not be reproduced without Prior Consent.

KFD ARCHITECTURE
 1073 Rectory Road, Forncett, Diss, Norfolk, IP20 2DQ
 Tel: 01379 669446
 Fax: 01379 660555
 Email: info@kfd-architects.com

COMPLETE ARCHITECTURAL SERVICES