




**GROUND FLOOR PLAN
AS PROPOSED**

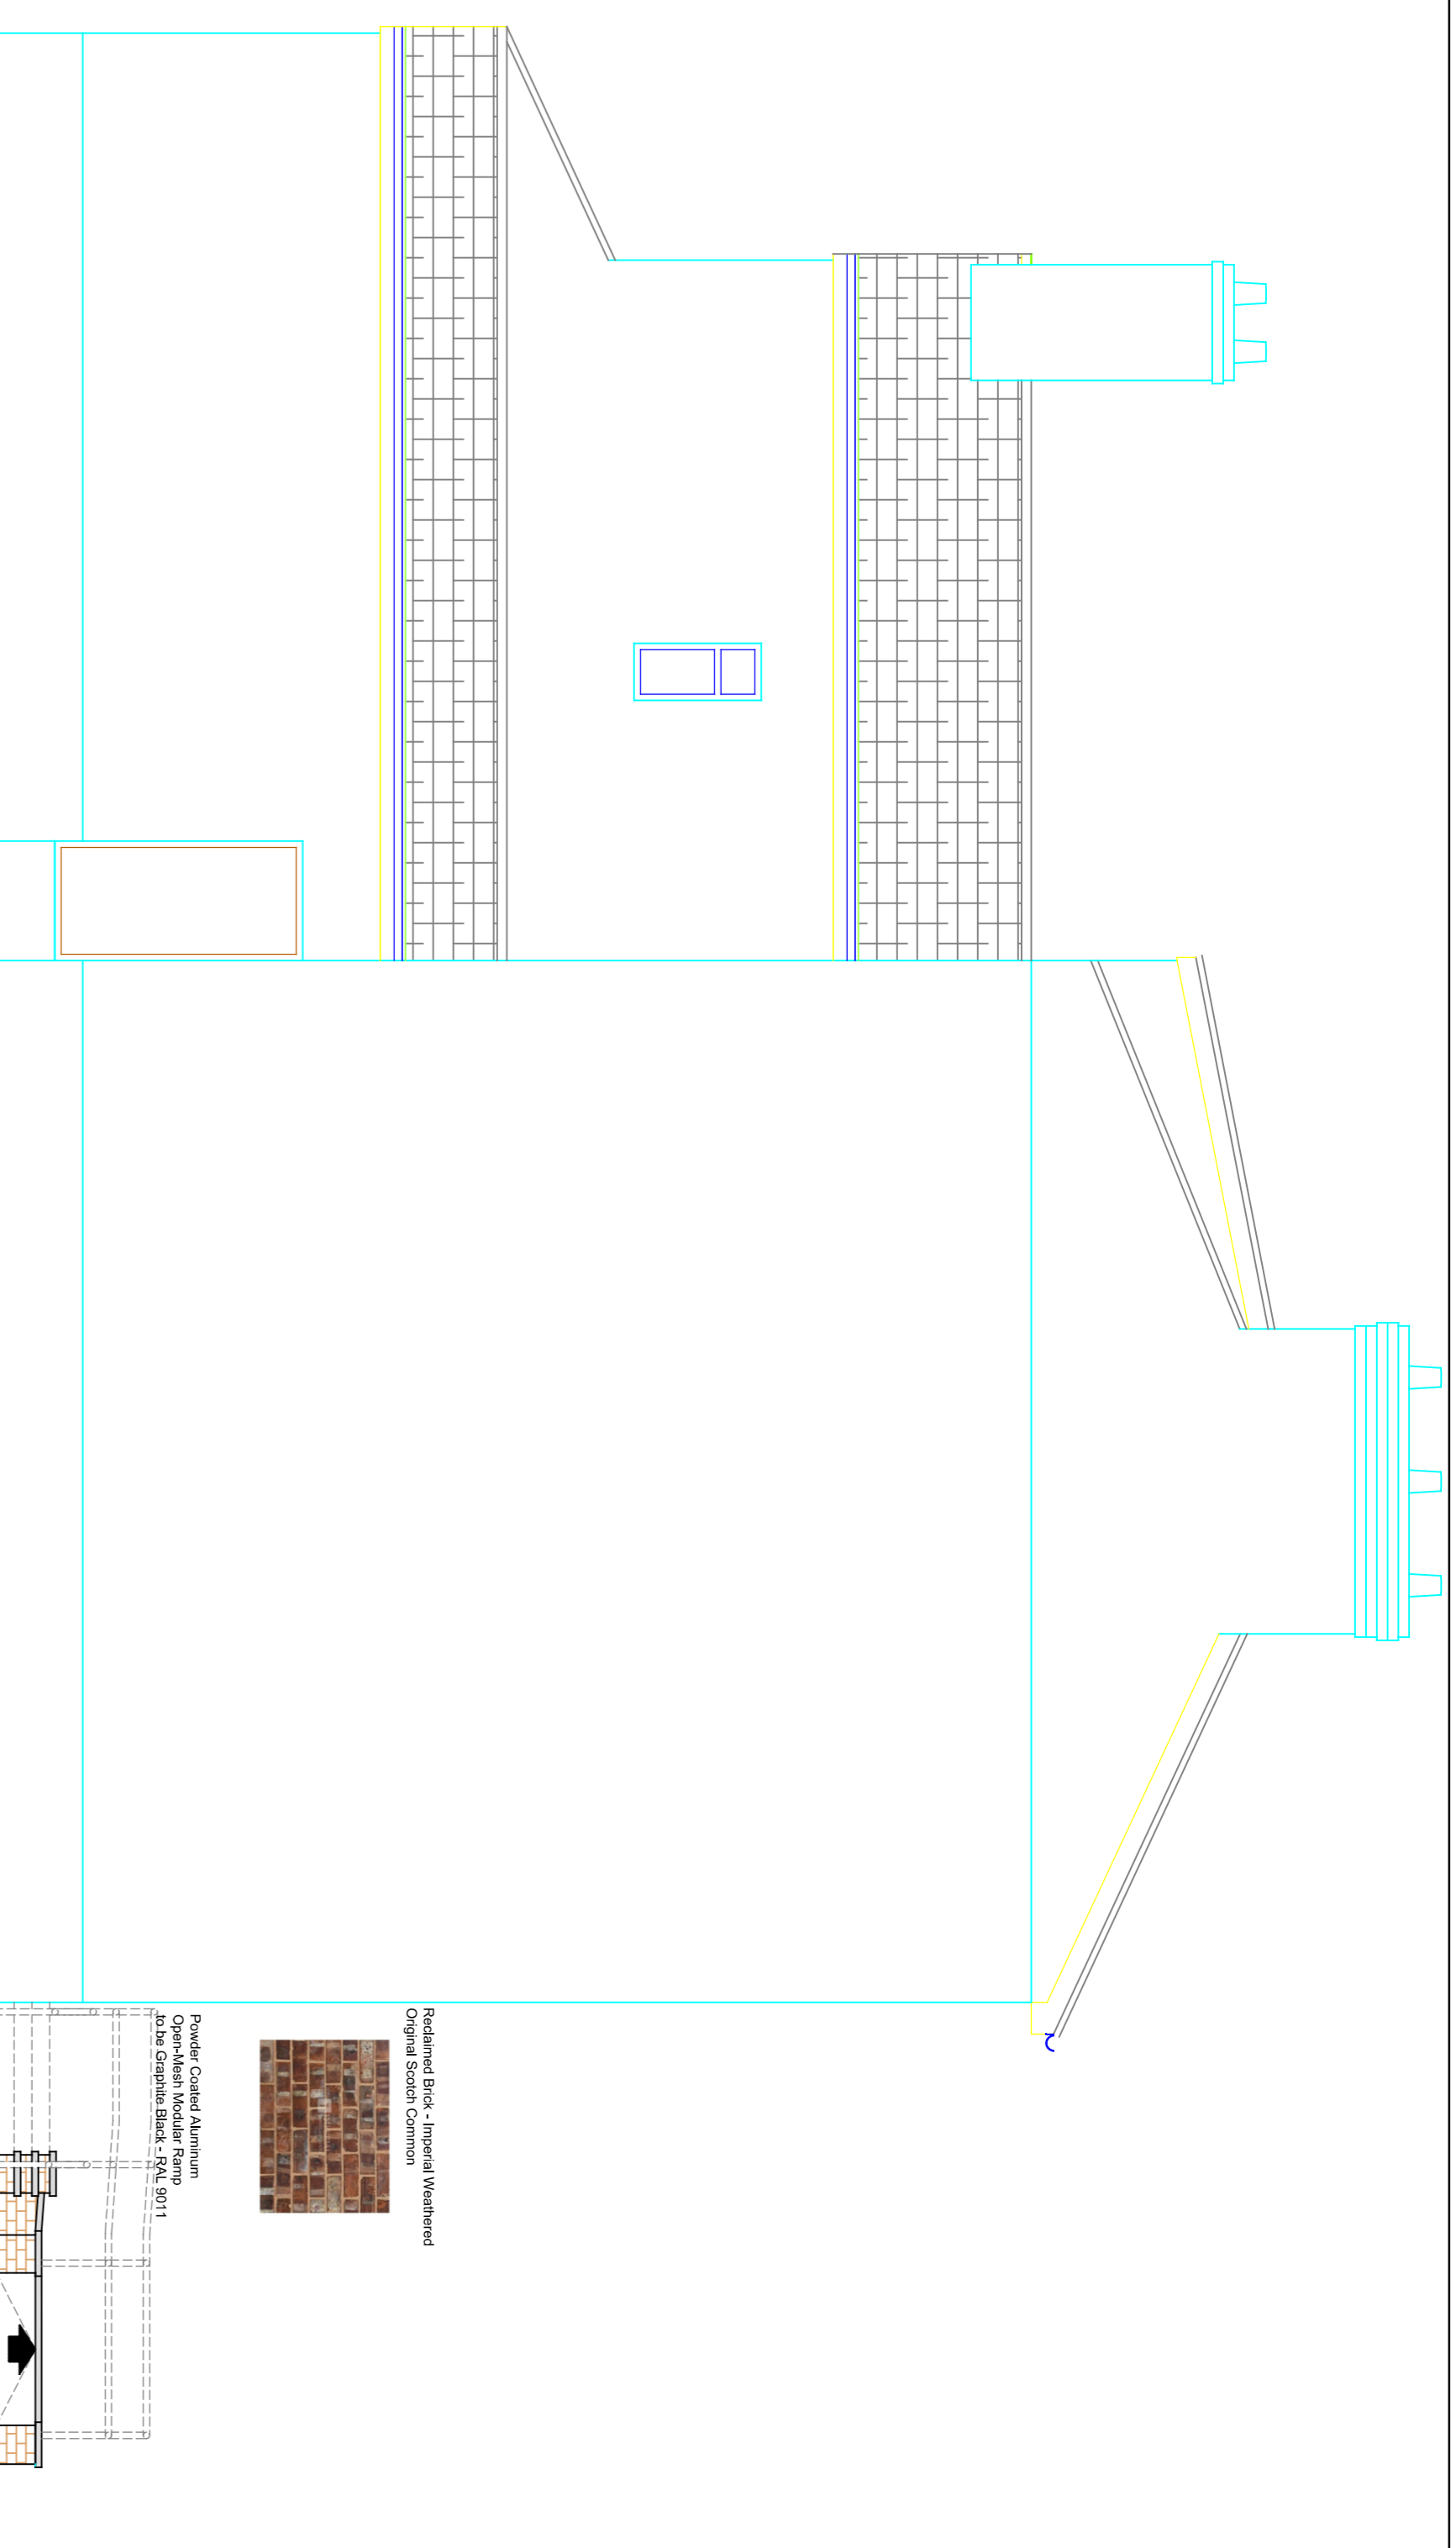

**L/H SIDE ELEVATION
AS PROPOSED**

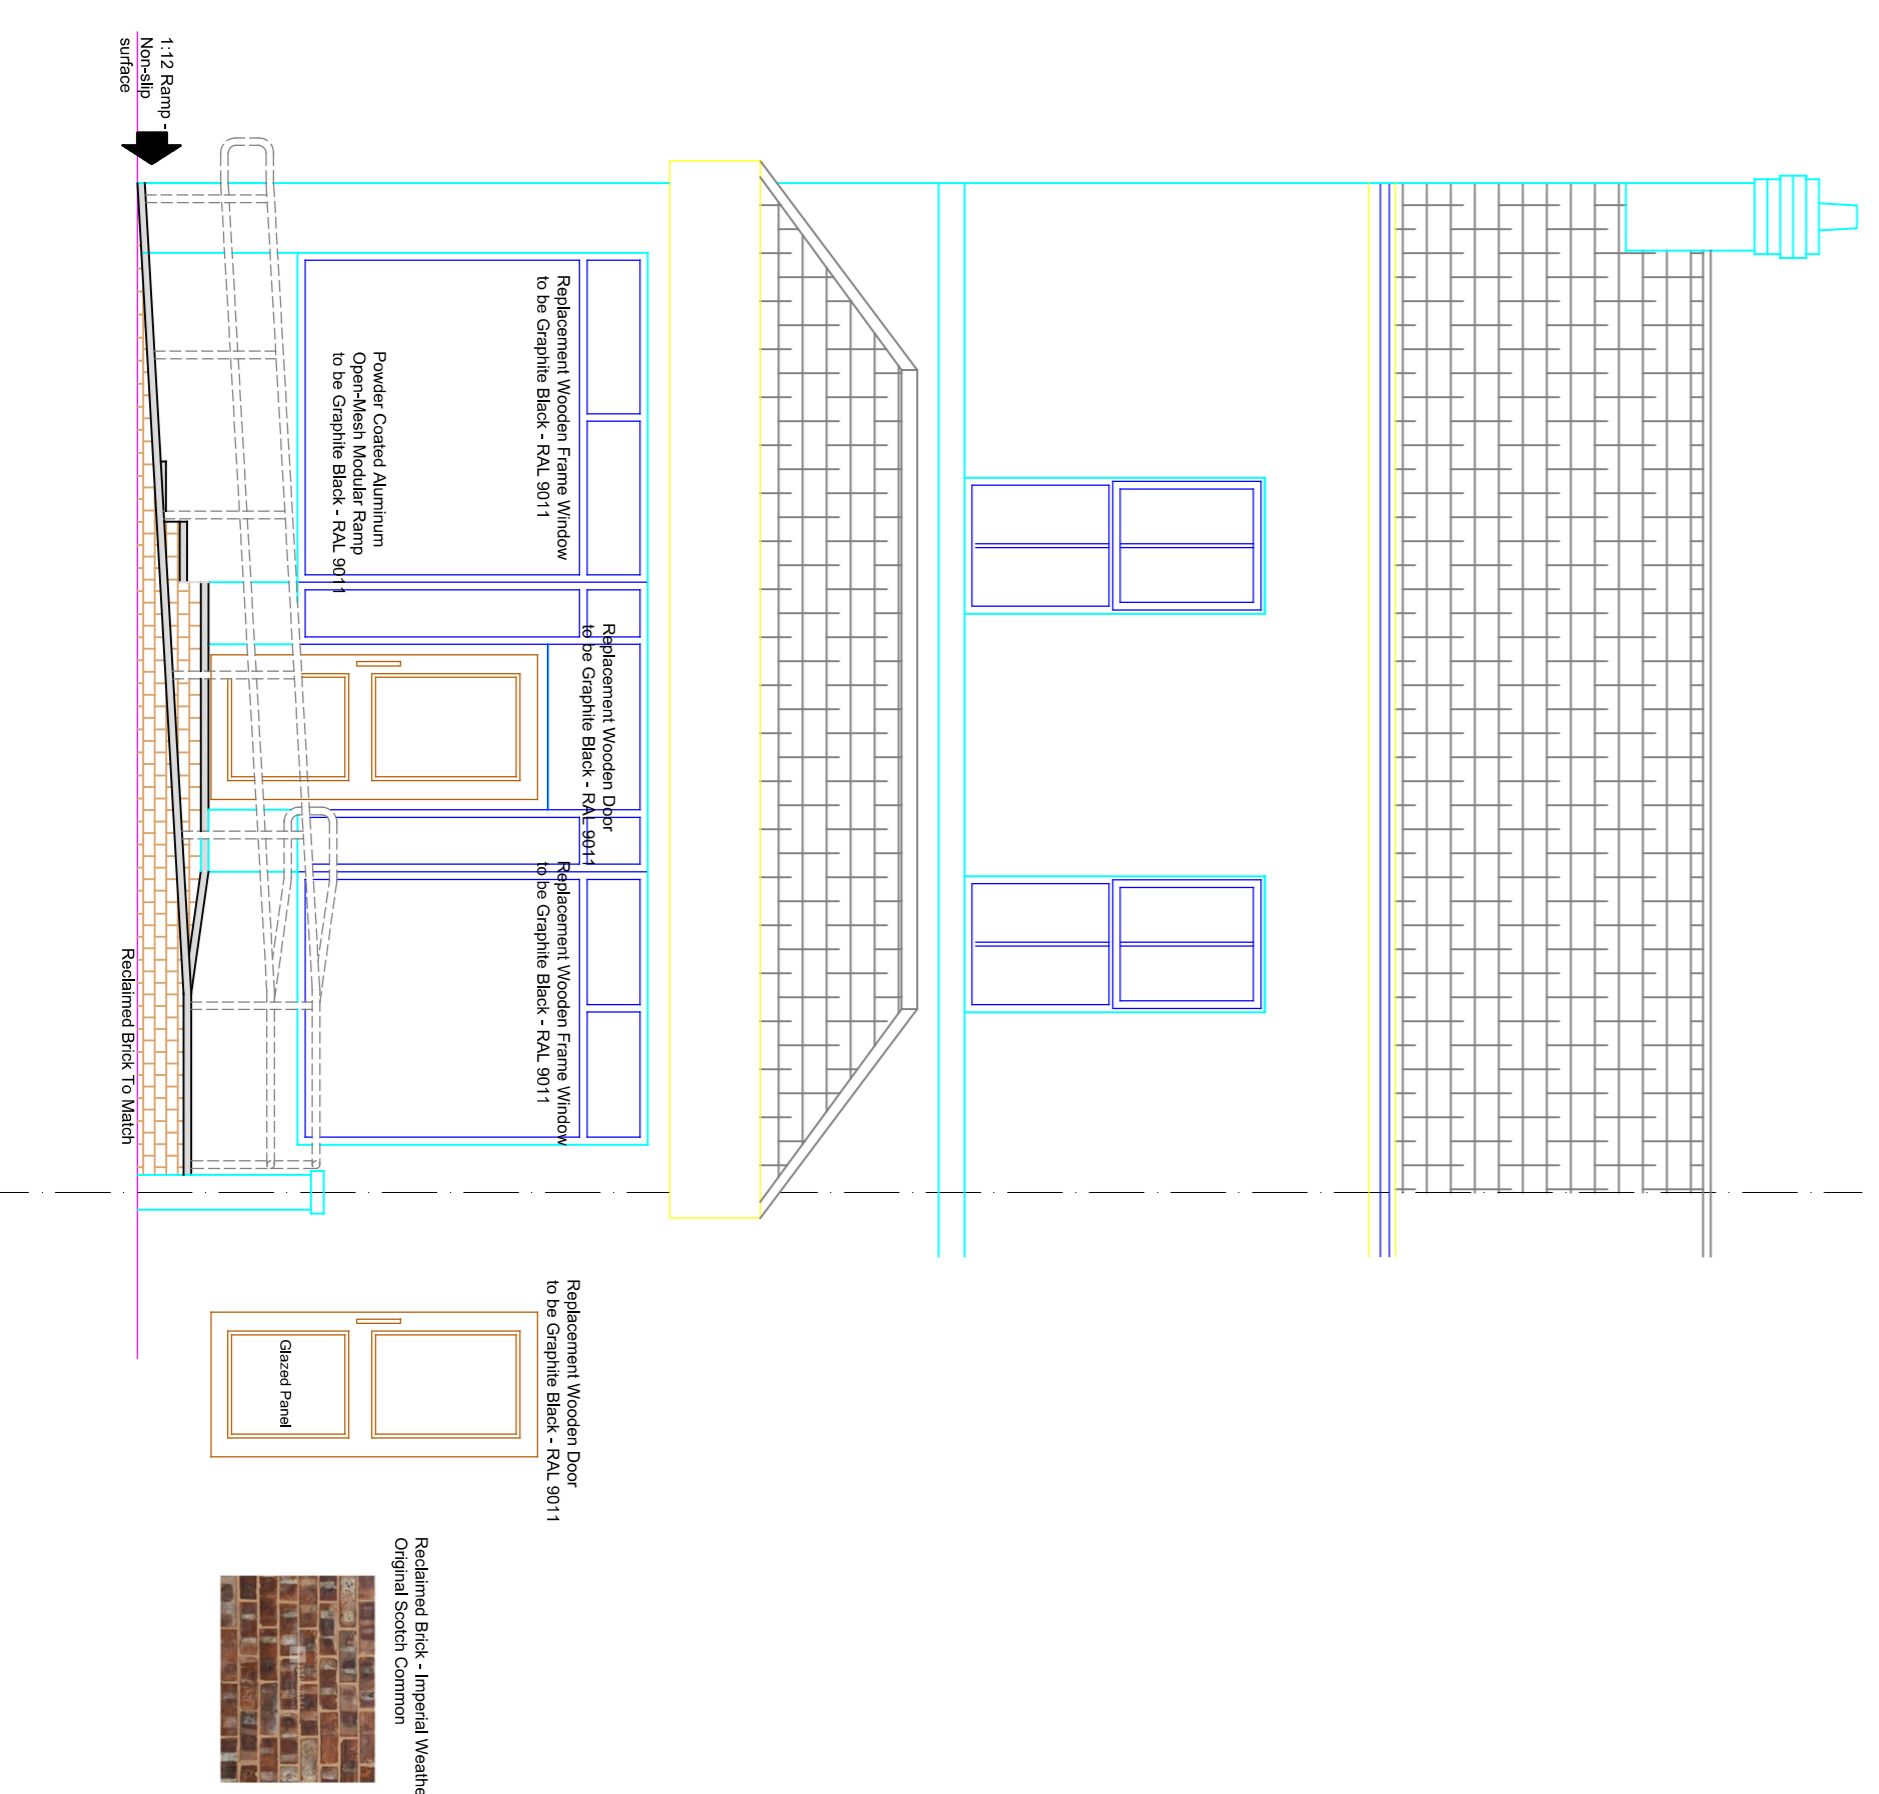

**FRONT ELEVATION
AS PROPOSED**

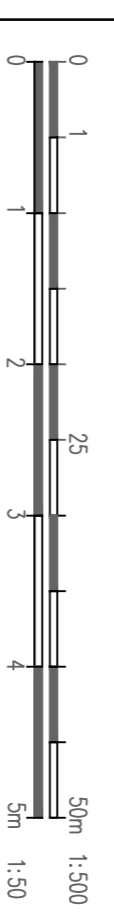

Rev B	Revisions made for planning conditions application	Jan 24
Rev A	Revisions made at LPA request	Nov 23
Project FORMATION OF A NEW ACCESS RAMP AND REPLACEMENT DOOR OPENING AT 4 LITTLERLAND ROAD, BOOTLE, MERSEYSIDE. L20 3BZ		

Client MRS SUBRAMANIAM ANPALAGAN			
Contract No.	Dwg. No.	Revision	Scale
	4	B	1:50
		By	MCC
		Chkd	JAN 2024
		Date	@ A1

Drawing Title
PROPOSED FLOOR PLAN, FRONT AND
SIDE ELEVATION DETAILS - REV B

MAT DESIGN LIMITED
Town Planning & Building Control
Consultants
17 BROOKSIDE AVE
ECCLESTON
ST. HELENS
WA10 4RN
Telephone: 07850203448
E-mail: matketa@bhgyonder.co.uk