




Notes:
 Contractor to check all dimensions on site before commencing works.
 Report any discrepancies and omissions to Maple Leaf Architecture Ltd.
 This drawing is Copyright © Protected, and no part is to be copied or reused without the express permission of the above named company.
 DESIGN:
 Unless otherwise stated, the contents of this drawing have been produced subject to detailed survey, investigation and in consultation with specialist consultants, Local Authority and other such Statutory Undertakers.
 Unauthorised alteration or deviation from the information or details contained within will negate any liability on the part of the designer and may breach Statutory Conditions & CDM Regulations which may consequently lead to prosecution.

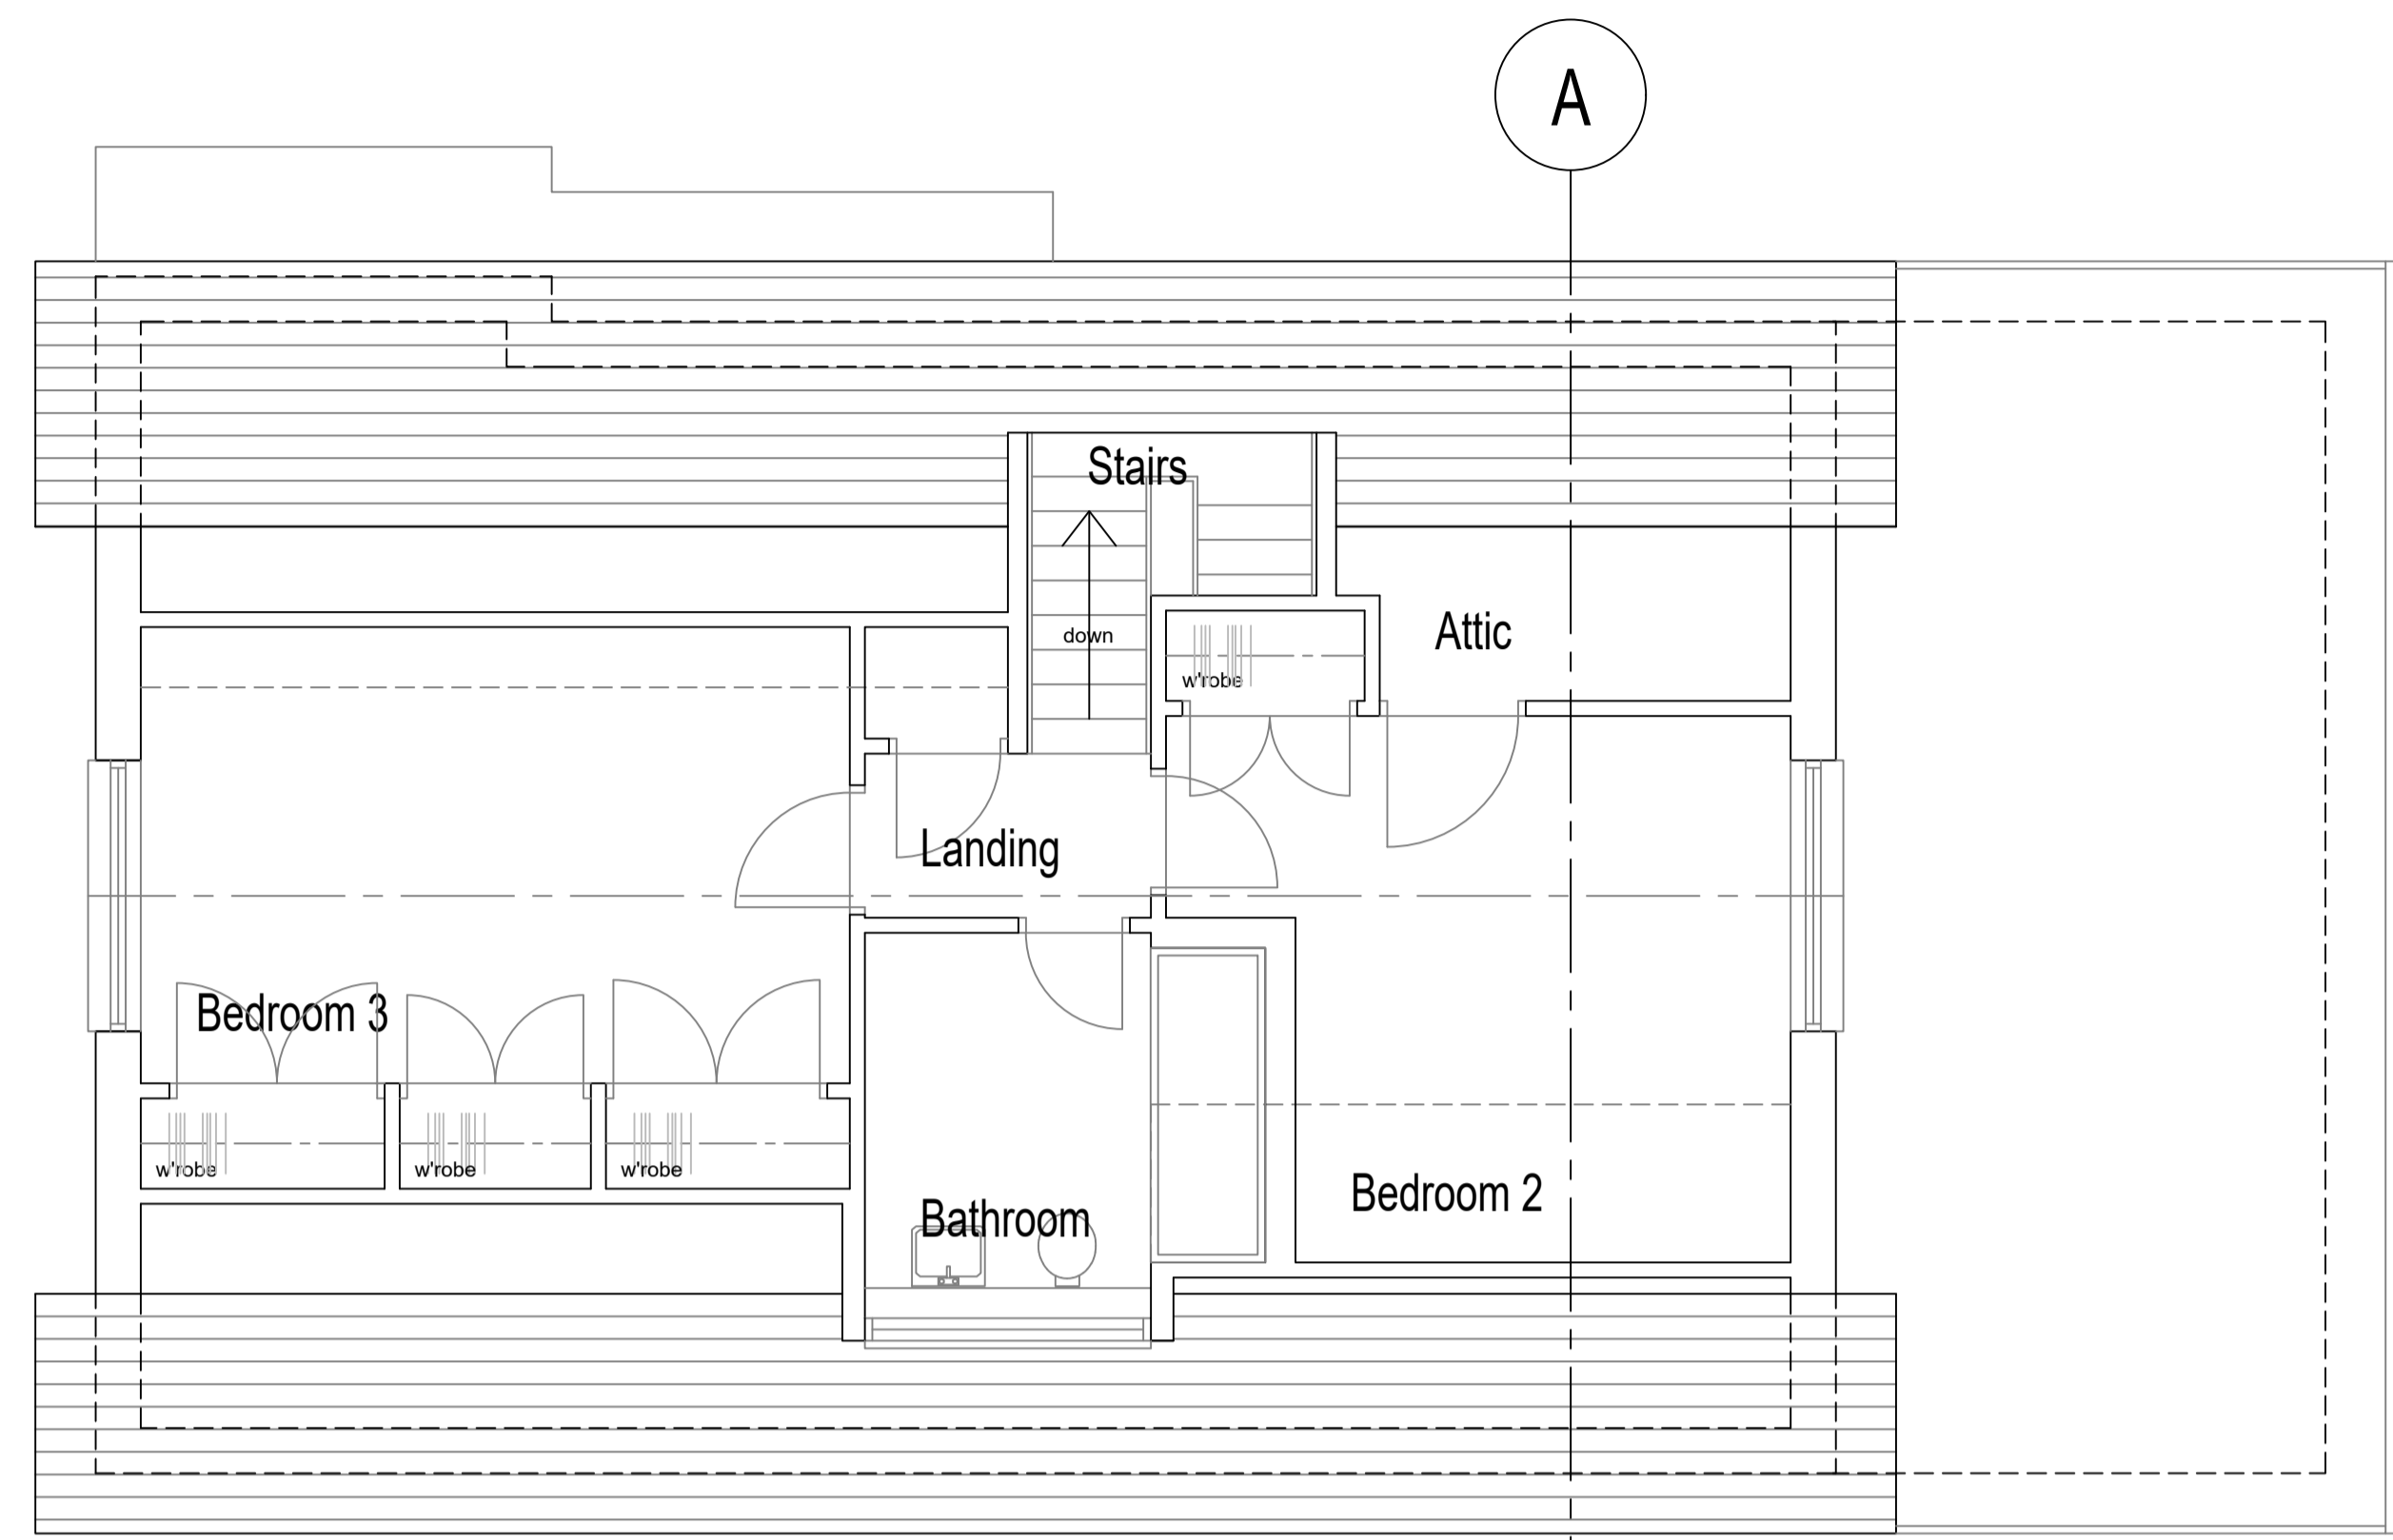

Attic Floor Plan as Existing 1:50

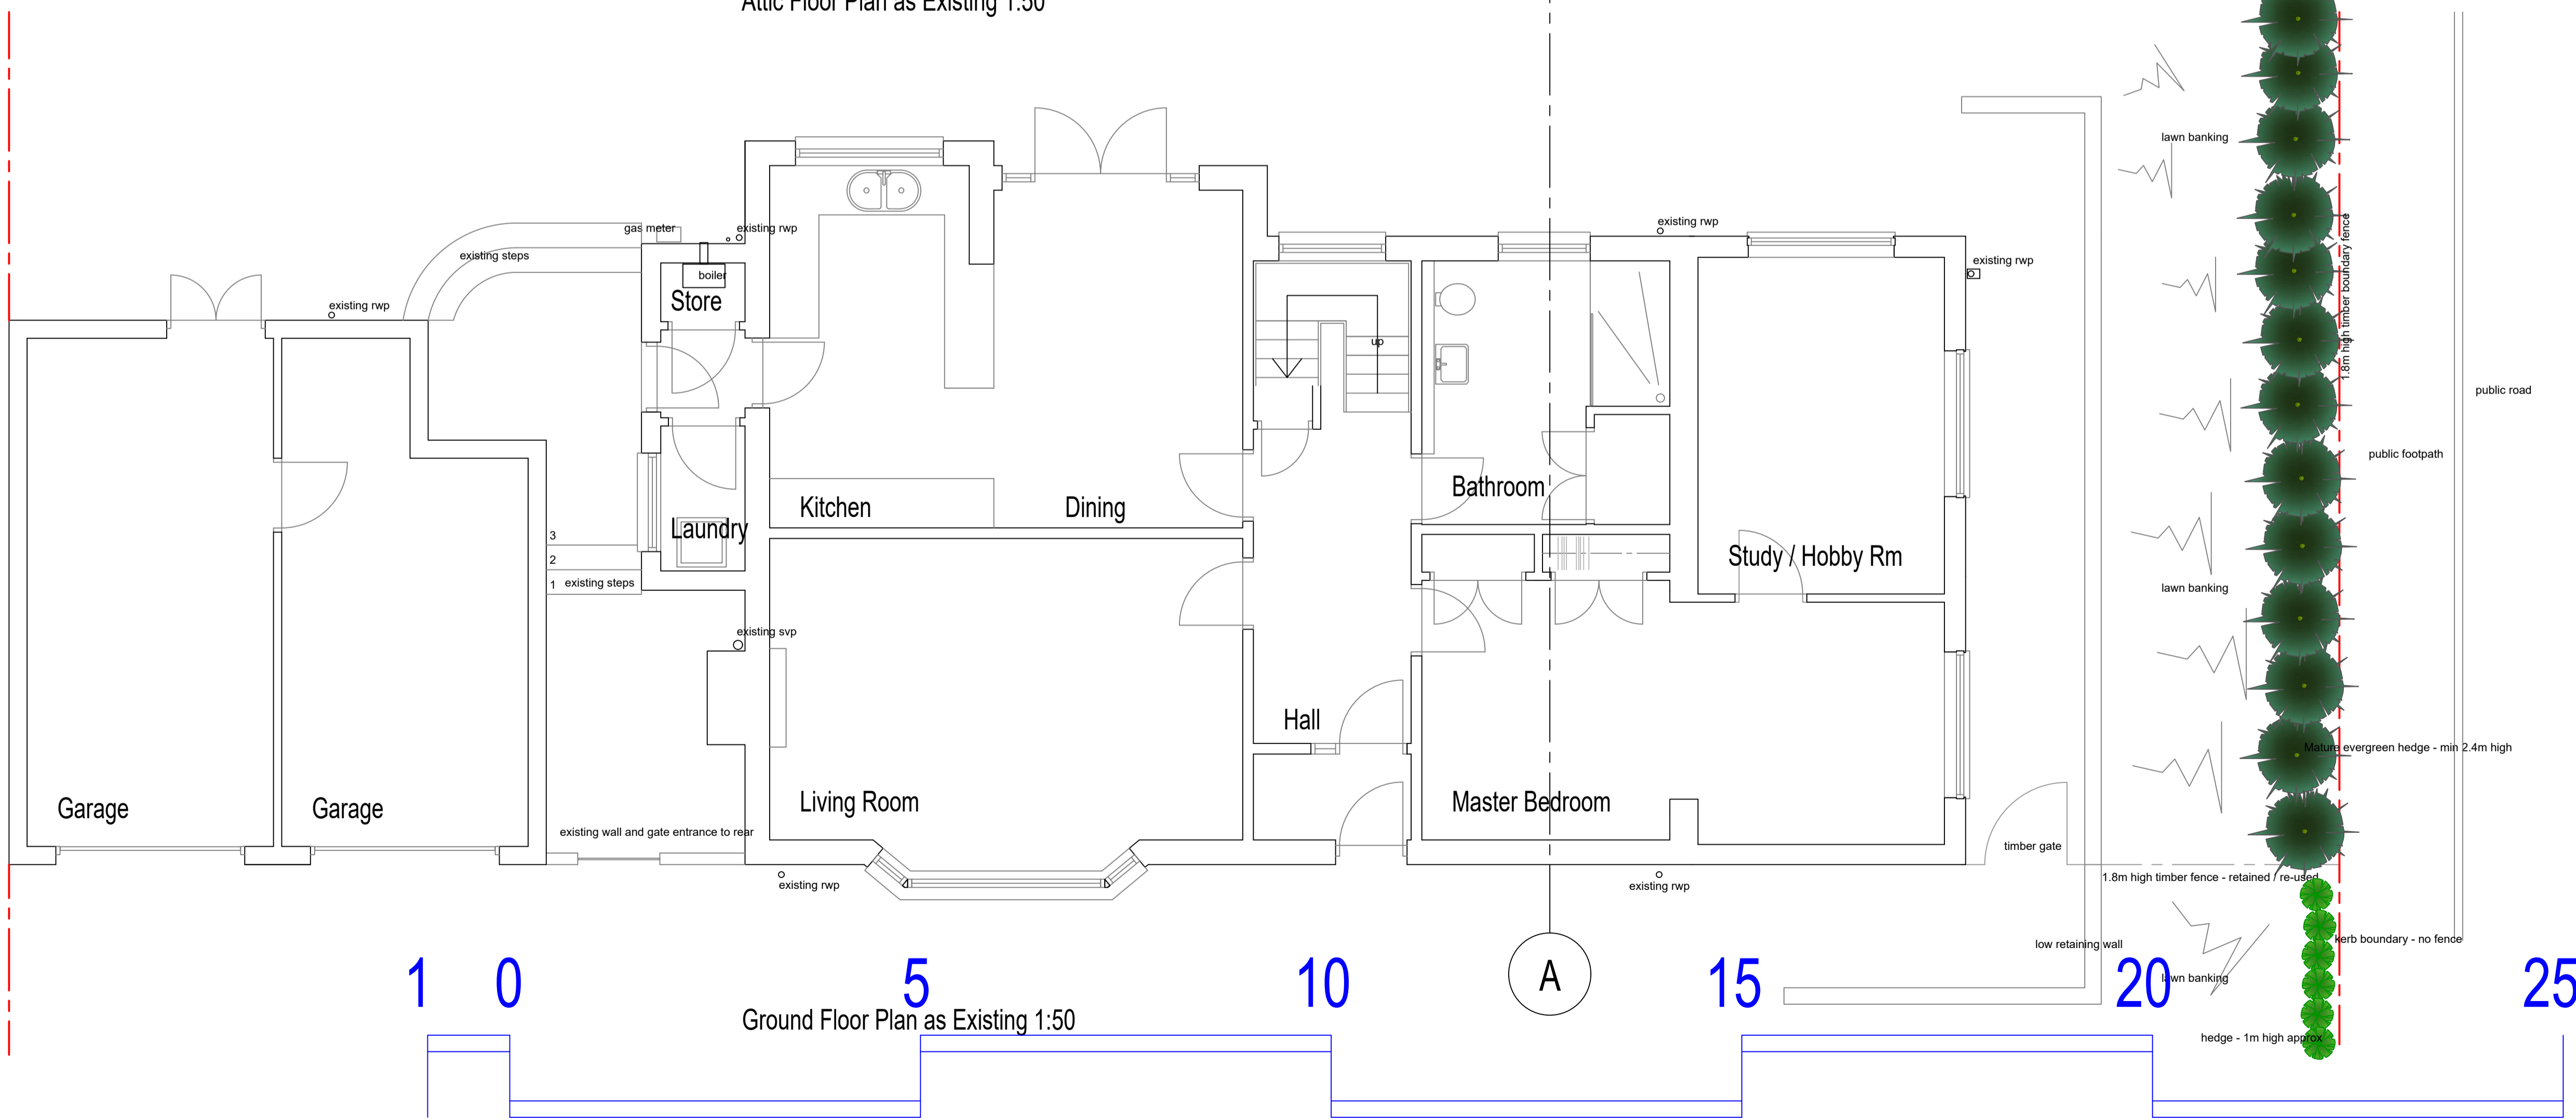

Ground Floor Plan as Existing 1:50

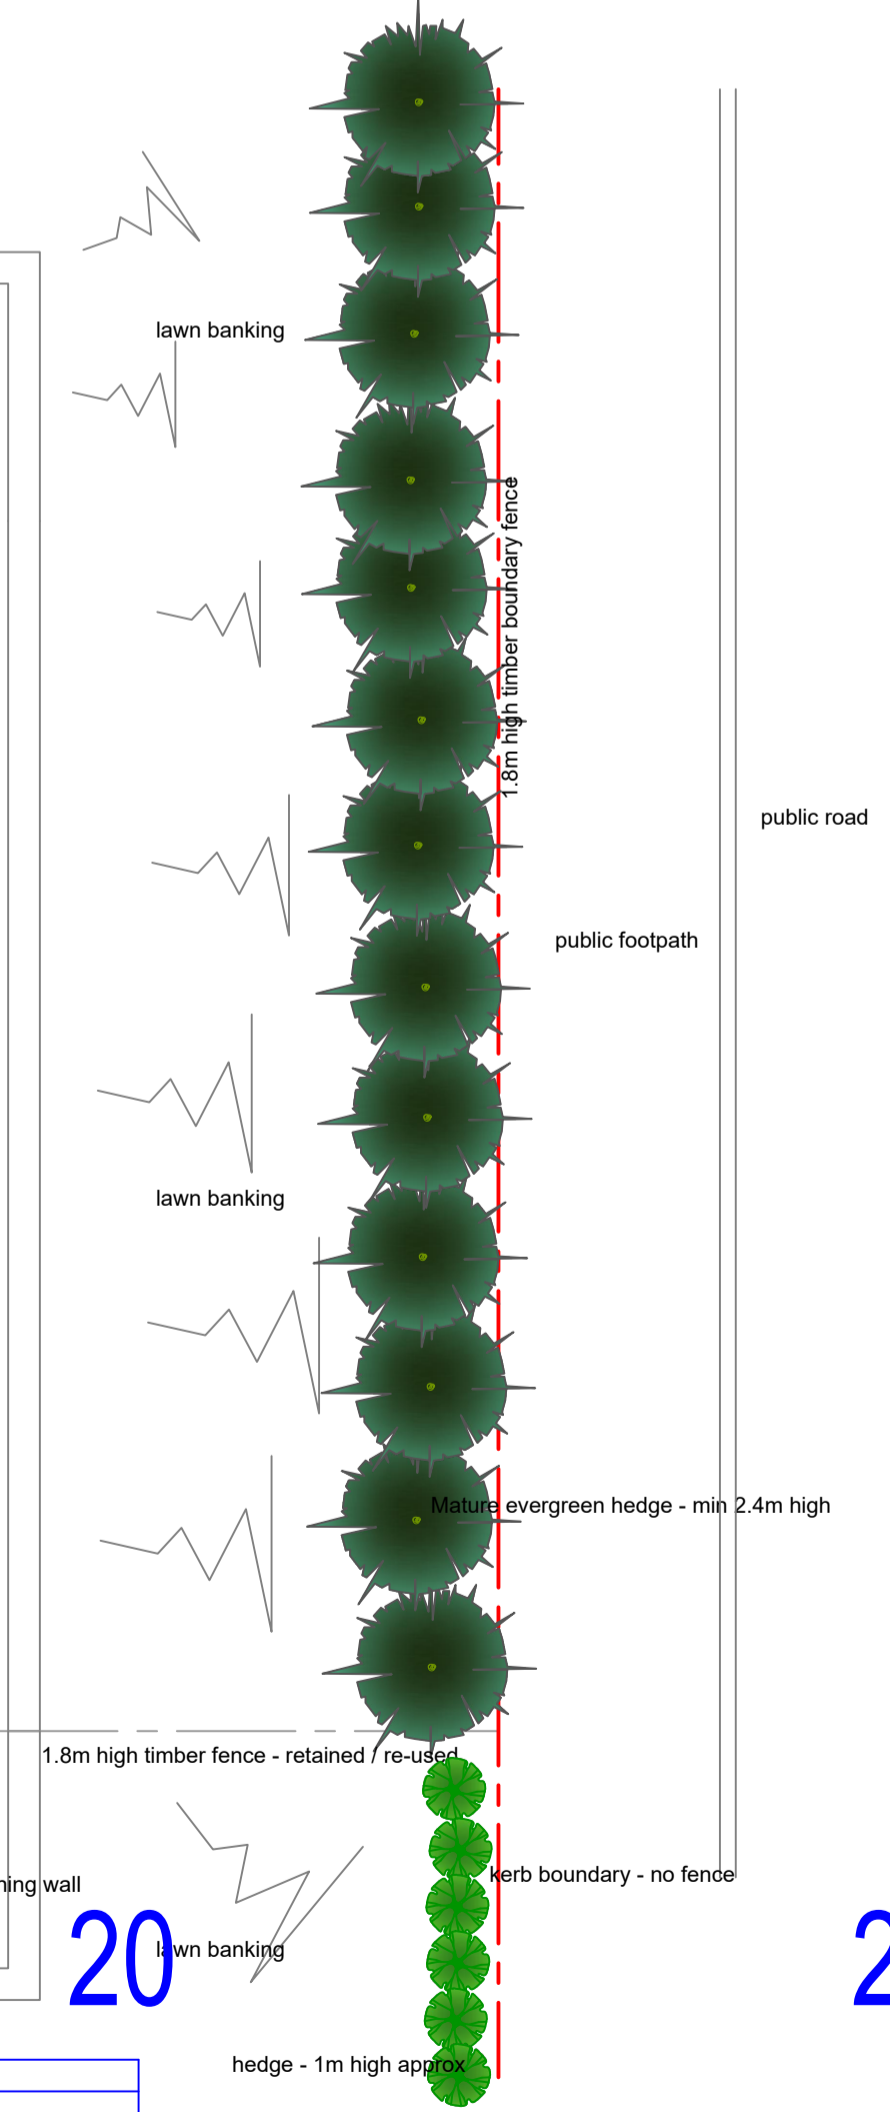

Maple Leaf Architecture (& Interiors) Ltd
 2 Cornhill Road,
 Perth, Perthshire, PH1 1LR
 tel: 07739937454 email: david@mapleleafarchitecture.com
 www.mapleleafarchitecture.com

Project
 Proposed Extension to Utility Room
 No 5, Fir Road, Doune, FK16 6HU
 for Mr M & Mrs L Wallace

Drawing
 Plans as Existing

Drawing No. AL(0)-001	Project No. 12-23-001
	Revision.

Scale:
1:50

Date:
Dec 2023

Drawn By:
dm

Fir Road, Doune

Scale in Metres 1:50

PLANNING DRAWING