


Notes:
 The copyright of this drawing is retained by Alan Leather Associates Ltd.
 Do not scale for construction purposes
 This drawing is not to be used in whole or part other than for the intended purposes.


Key:

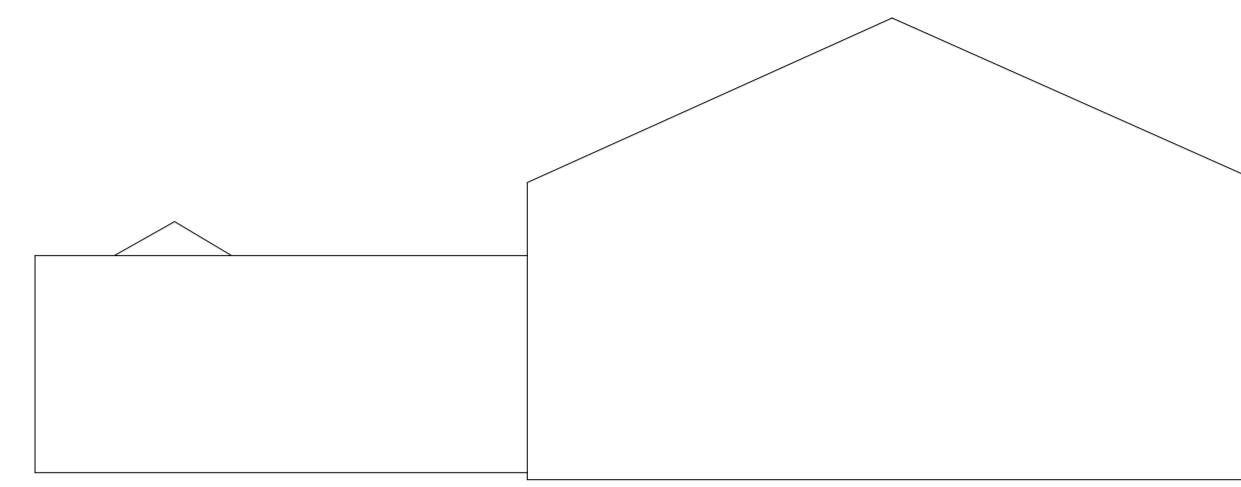


Datum +0
 NORTH ELEVATION



Datum +0
 WEST ELEVATION

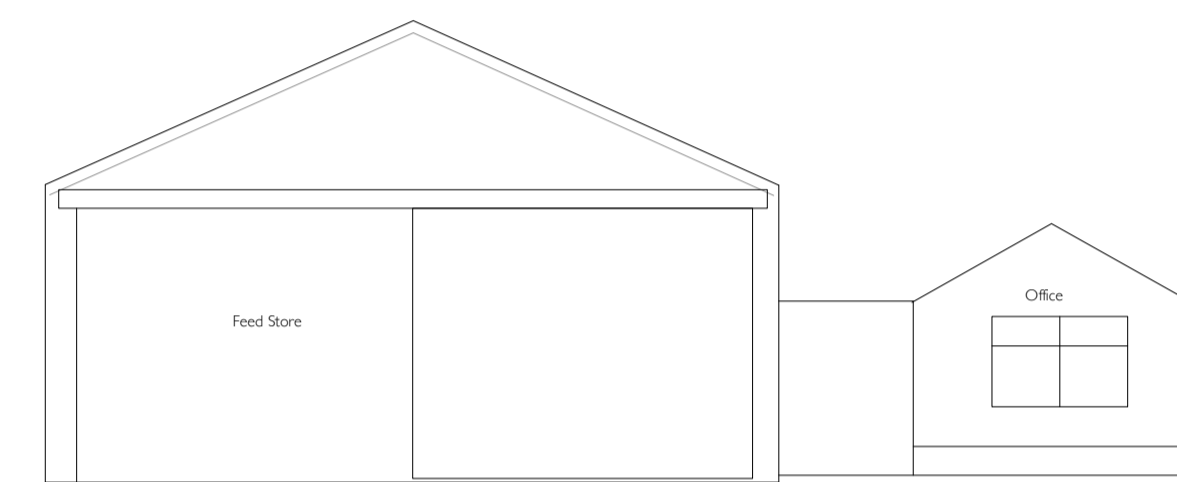


Datum +0
 SOUTH ELEVATION

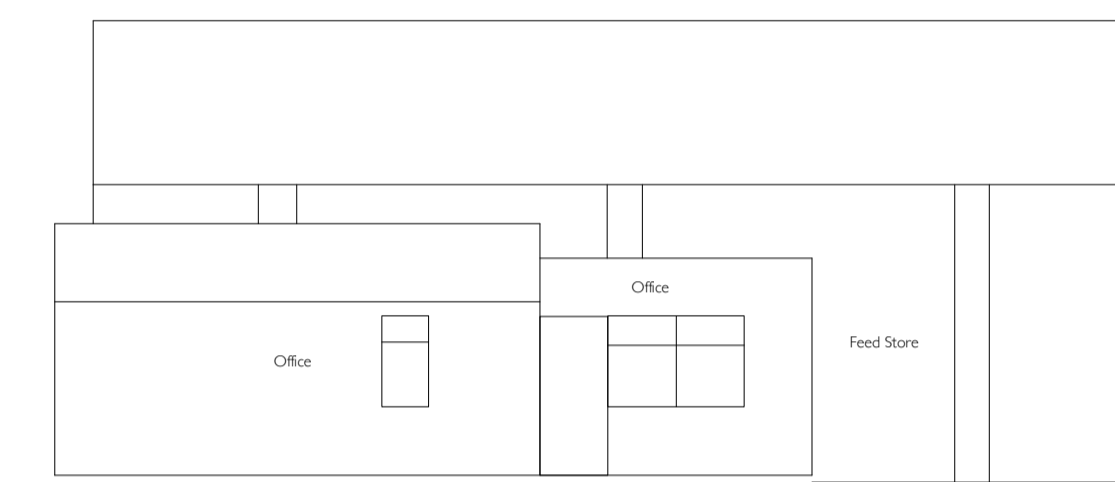


Datum +0
 EAST ELEVATION




NORTH ELEVATION

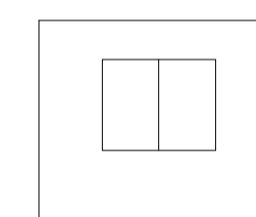


EAST ELEVATION

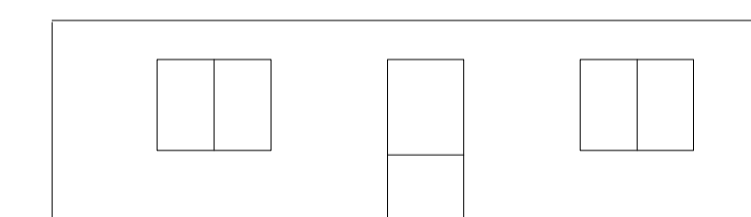


SOUTH ELEVATION

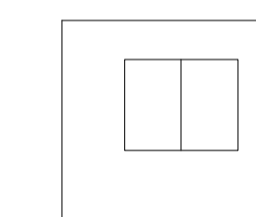

WEST ELEVATION

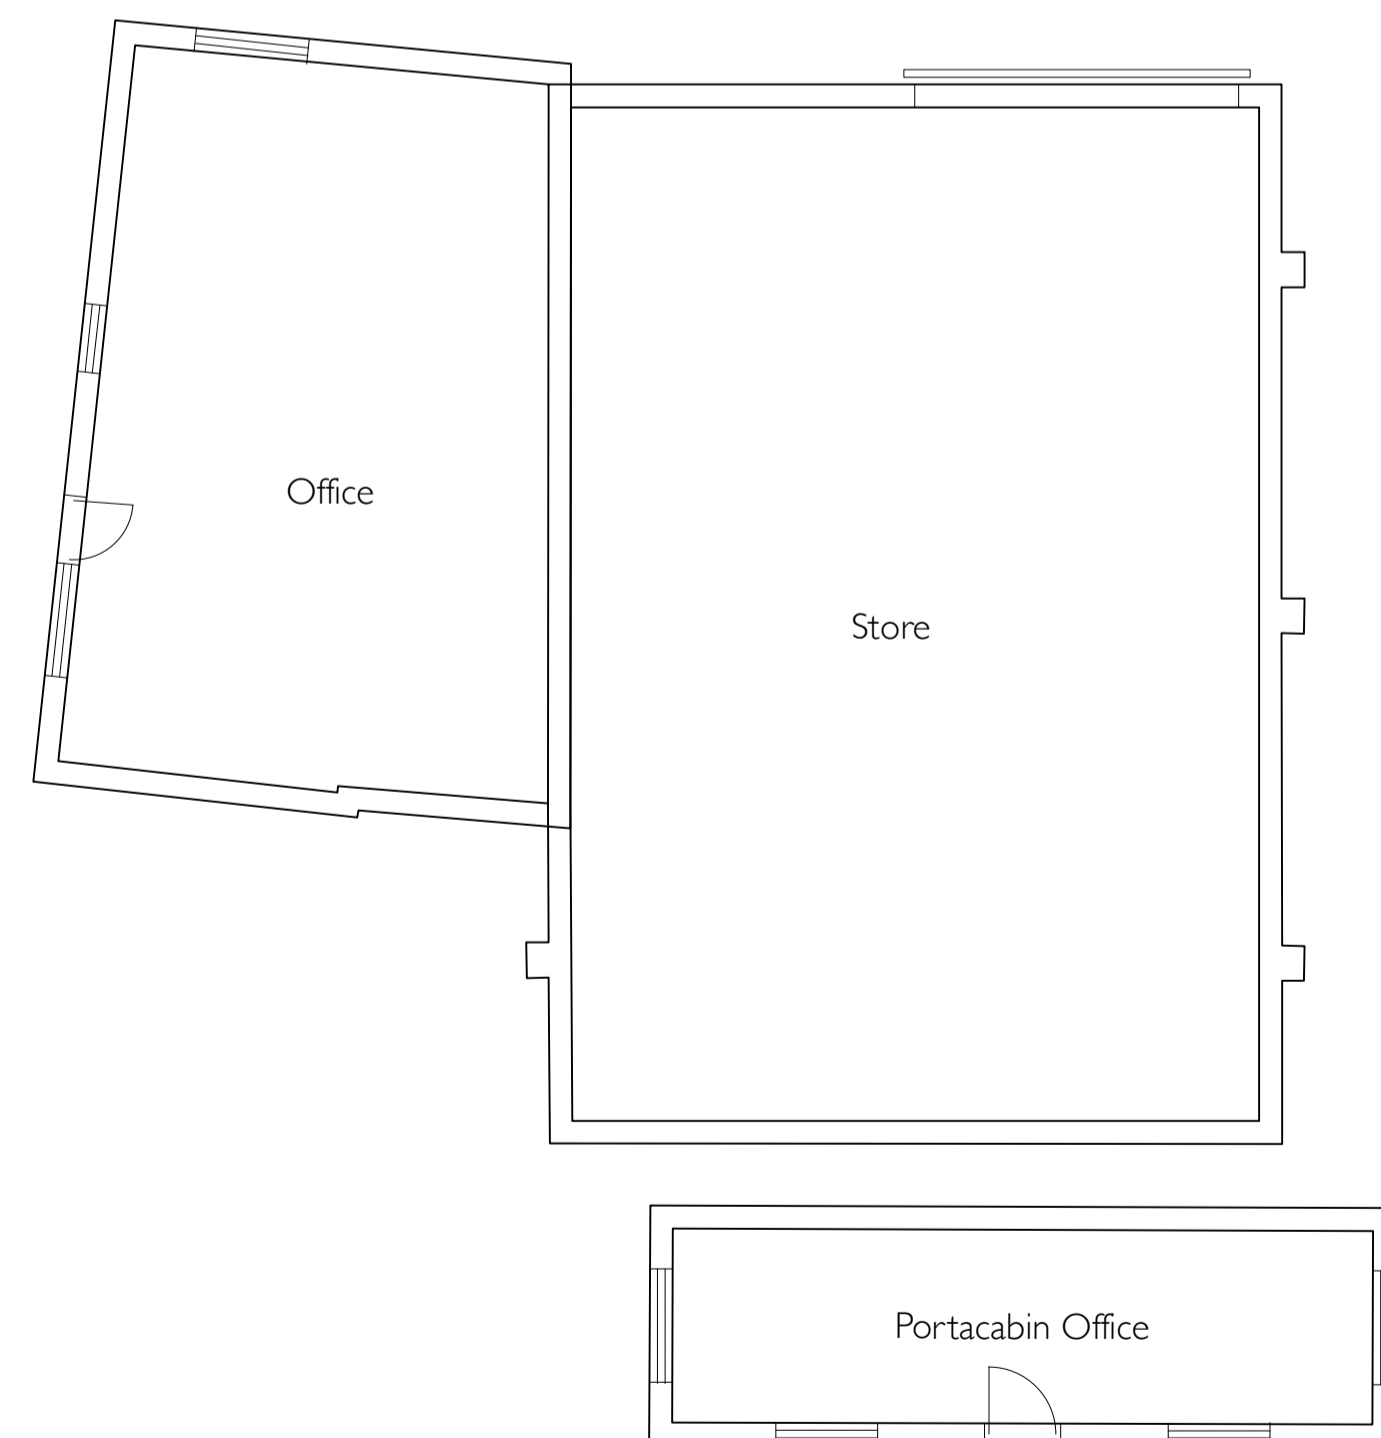

FLOOR PLAN OF BUILDINGS TO BE DEMOLISHED

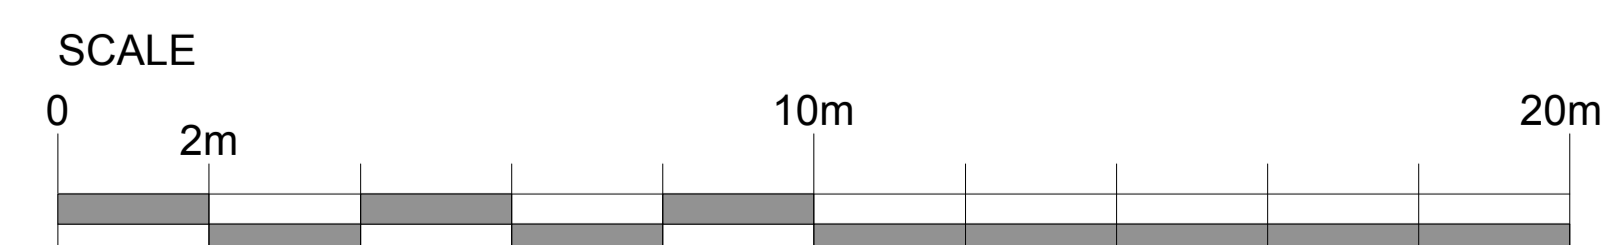

Revisions:

ala architects

Alan Leather Associates Ltd Chartered Architects
 45 Charlestown Road, Charlestown
 St Austell, Cornwall, PL25 3NJ

Tel: 01726 65924/67325
 Fax: 01726 61480
 E-Mail: ala@alanleatherassociates.co.uk

Job: DS 1782
 Proposed Reorganisation of Offices,
 Trade Counter and Feed Store
 Walter Bailey Par Ltd
 St Andrews Road
 Par

EXISTING BUILDINGS FOR DEMOLITION
Date: Nov 23 **Scale:** 1:100 **Paper size:** A1

Drawn by:
 KL

Drawing Number:
 SK 03 PI

