

1. All boundaries, dimensions and levels are to be checked on site before construction and any discrepancies are to be reported to Orchil. 2. This drawing is copyright and may not be reproduced or used for any purpose other than that intended without the prior written agreement from Orchil Architectural Consultants.




**West Elevation** 1:100 Scale




**South Elevation** 1:100 Scale




**East Elevation** 1:100 Scale

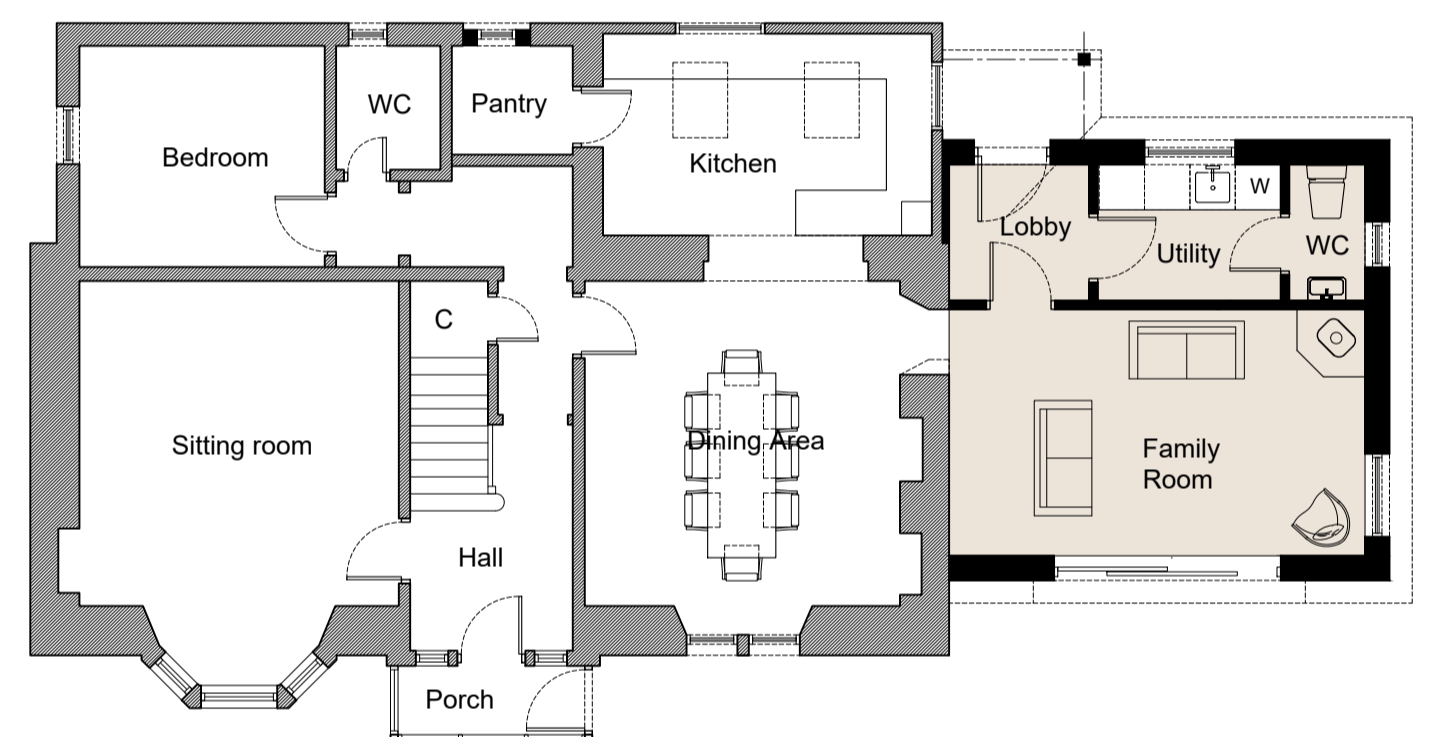

**Ground Floor** Plan 1:100 Scale

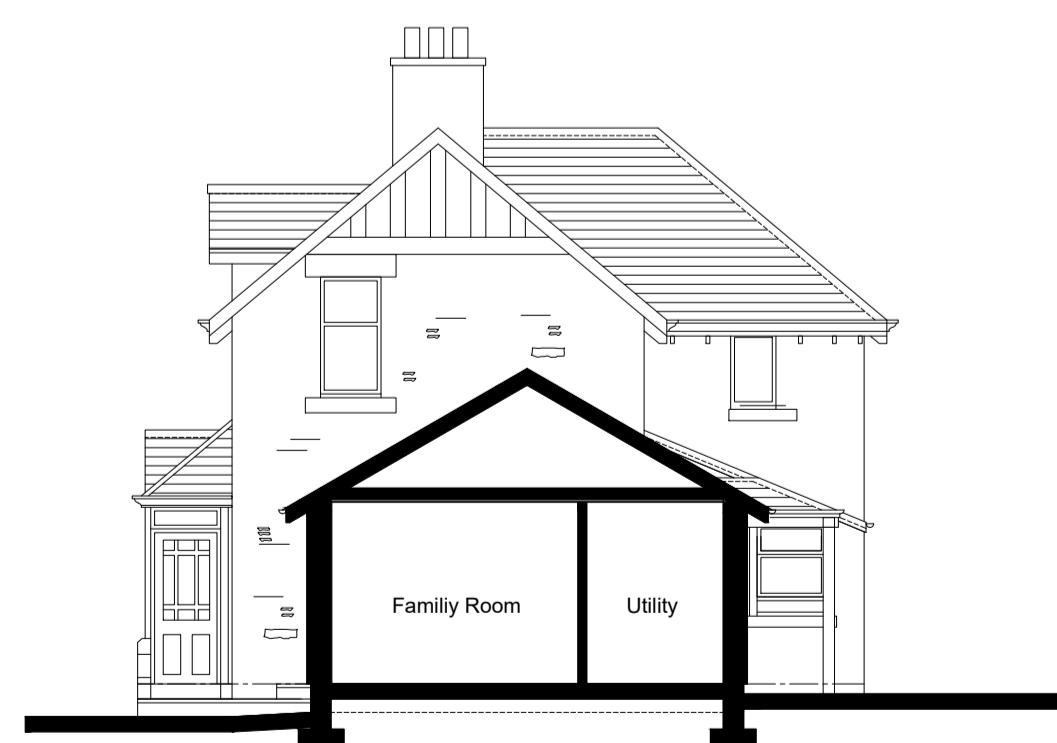

**Section AA** 1:100 Scale

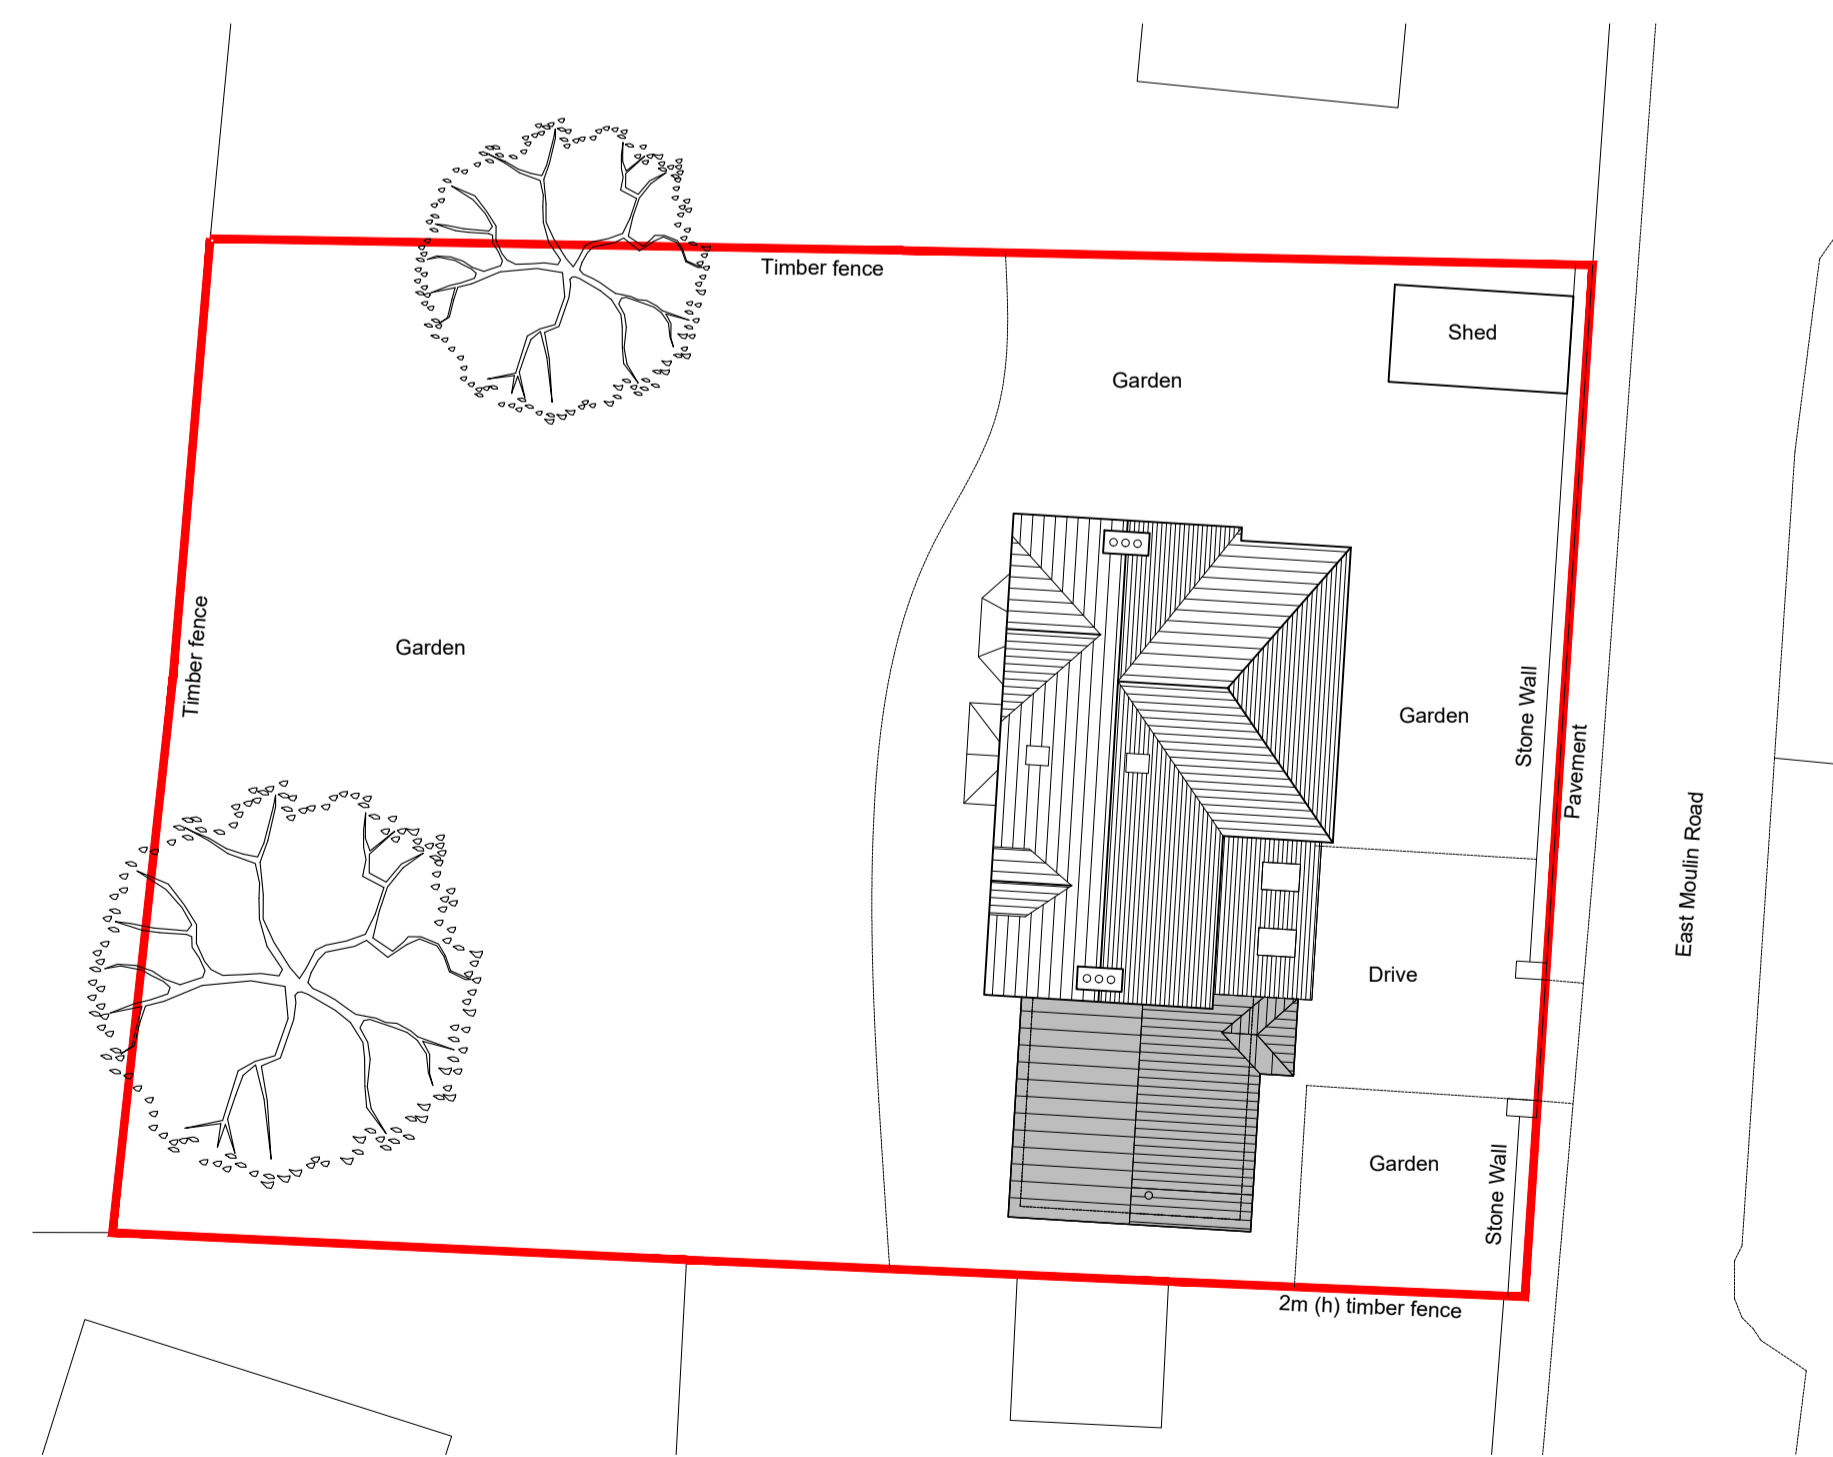

**Site Plan** 1:200 Scale

Notes:



O/A extension dim 5.8m x 5.8m

Areas:

Total Floor Area 27 m<sup>2</sup>

1. External Materials:

Roof Natural slate - to match existing  
 Walls Composite cladding in factory finished colour  
 Windows and Doors High Performance, UPVC  
 Rainwater Goods Anthracite grey or Black metal

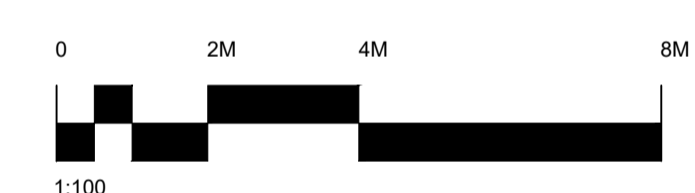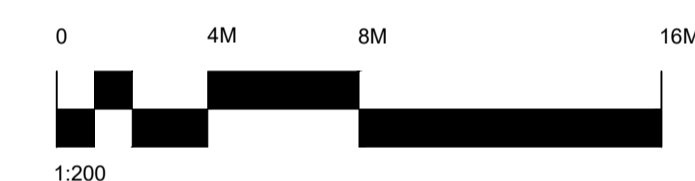

Rev	Date	Description	By	Chk
C	18.01.24	Existing roof plan shown	JH	JH
B	03.01.24	Client amendments	JH	JH
A	15.12.23	Client amendments	JH	JH

**Orchil**  
 Architectural Consultants  
 The Barn, Mains of Orchil  
 Killiecrankie  
 Pitlochry  
 Perthshire  
 PH16 5LR  
 t: 01796 470082  
 e: mail@orchilarch.co.uk  
 w: www.orchilarch.co.uk

Client:  
 Mr & Mrs McDonald

Project:  
 21 East Moulin Road  
 Extension

Drawing title:  
 Proposed Ground floor Plans  
 Section & Elevations

Scale(s)	Size	First issue:	Drawn:	Checked:
see drg	A1	06/12/23	JH	JH
Job no:	312	Drawing no:	02	Rev:
				C