
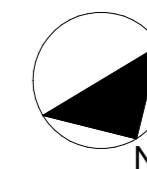


Gross External Area:

House = 111.63 sqm

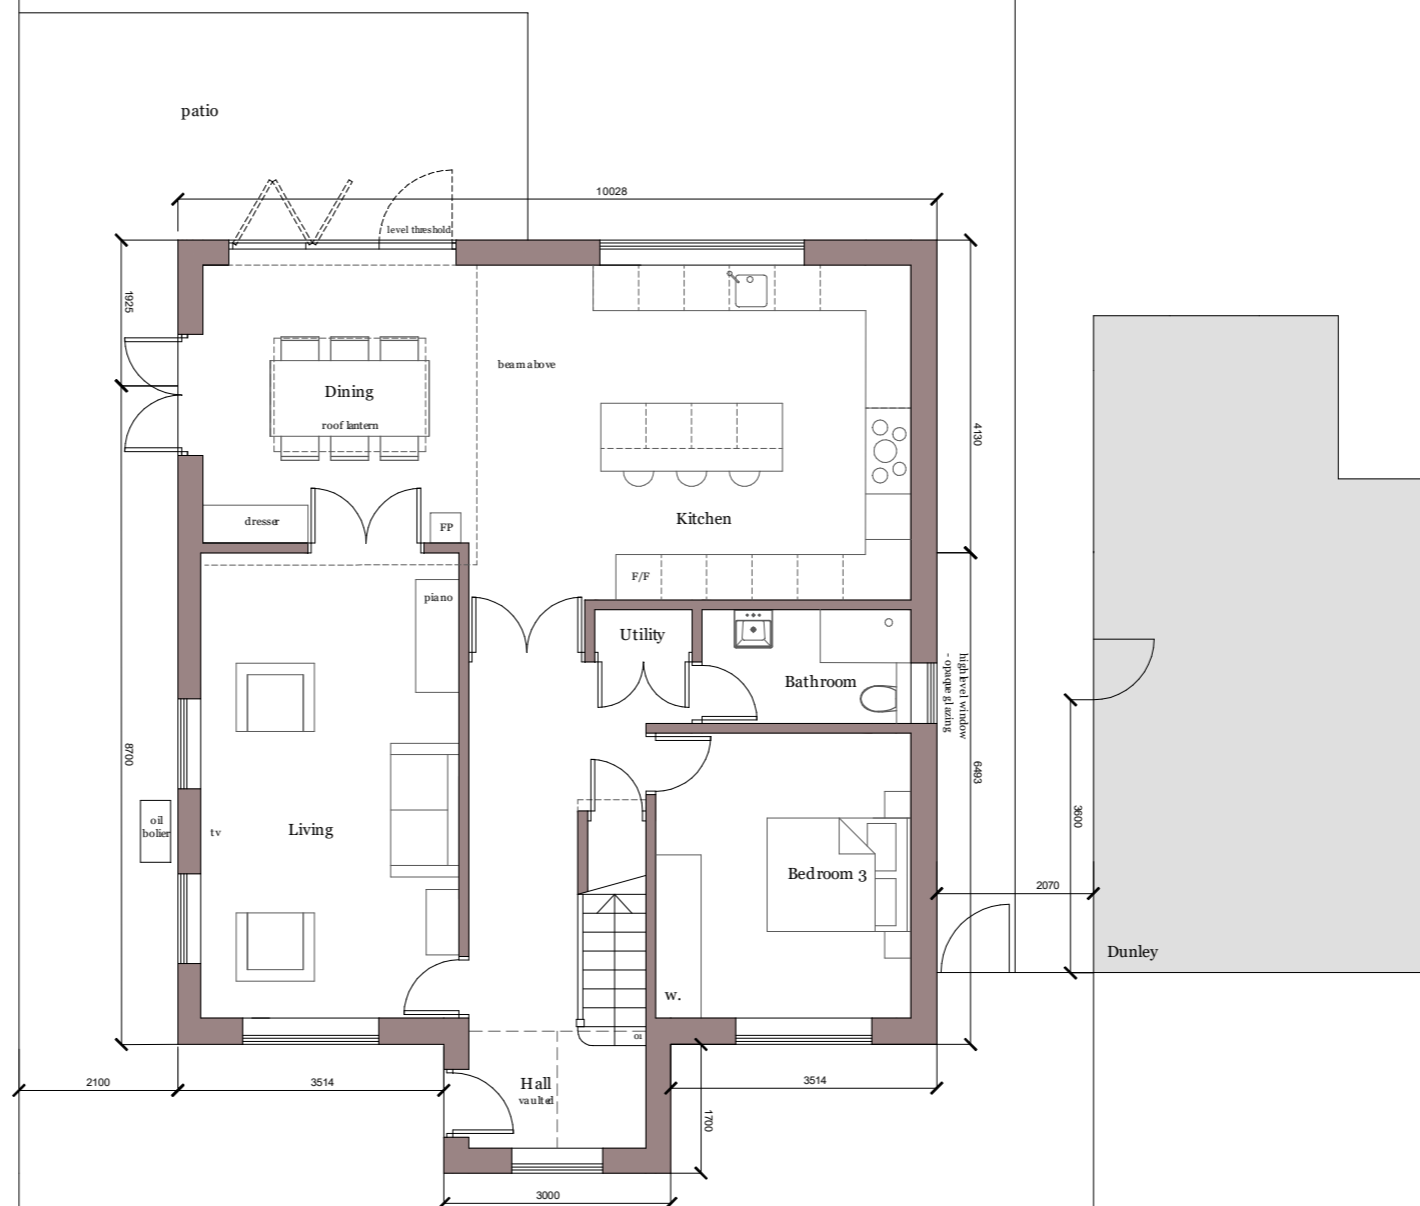

0m 1m 2m 3m 4m 5m
Scale 1:100

Rev description date by

Project
Dunley
Vicarage Lane, Woodmancott, SO21 3BL

Scale Date Drawn
1:100@A3 18/03/23 MH

Drawing Title
Proposed Ground Floor Plan

Status
Planning

Drawing No. Rev
22825 - P009 A



MJH Architects, 4 Rockswood, Alton, Hants, GU342LD
T.01420 544501www.mjharchitects.co.uk

Notes
This drawing is © copyright of MJH Architects.
This drawing is to be used in conjunction with all consultant's drawing, details and specification.
All dimensions to be checked on site prior to commencement of building work.
Do not scale from the drawing.
Any discrepancies to be reported to the architect prior to implementation.

ic

tank cover