

Rev description date by

Project
Dunley
 Vicarage Lane, Woodmancott, SO21 3BL




Scale Date Drawn
 1:50@A3 18/03/23 MH

Drawing Title
Existing First Floor Plan

Status
Planning

Drawing No. Rev
 22825 - F004 -



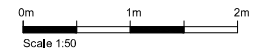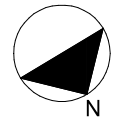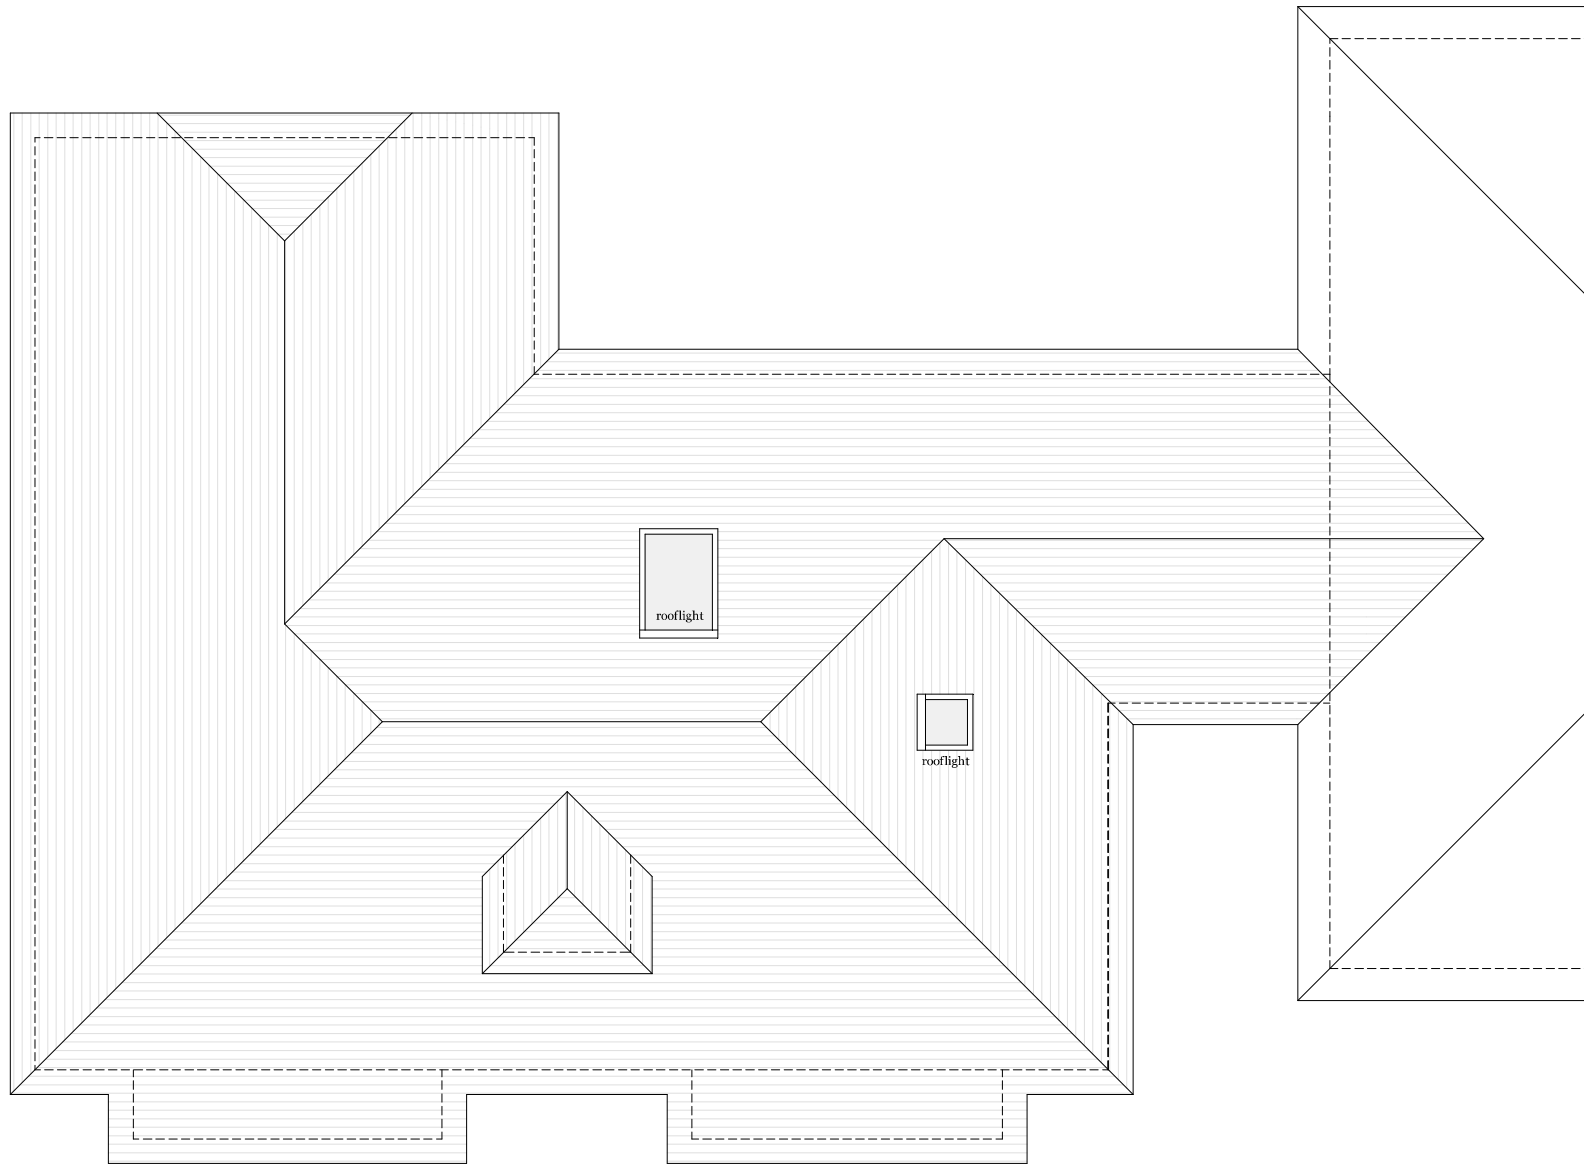

Rev description date by

Project
Dunley
 Vicarage Lane, Woodmancott, SO21 3BL

Scale Date Drawn
 1:50@A3 18/03/23 MH

Drawing Title
Existing Roof Plan

Status
Planning

Drawing No. Rev
 22825 - P005 -



MJH Architects, 4 Rockwood, 46m, Hamb, GU342LD
 T:0140 544501 www.mjharchitects.co.uk

Note:
 This drawing is the copyright of MJH Architects.
 All dimensions to be checked on this plan in conjunction of the Building.
 No responsibility for errors or omissions.
 Any discrepancy to be reported to the architect prior to construction.

Materials

Walls: Render


Pitched Roof: Clay tiles

Windows and Doors: White UPVC


Fascia and soffits: Black timber

Gutters and downpipes: Black UPVC


Dormer cheeks: Clay tiles

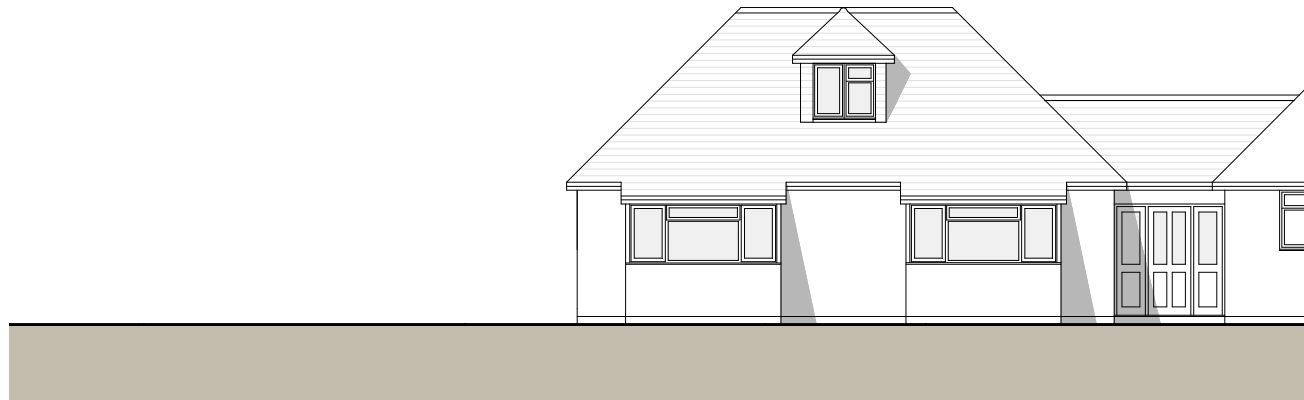

Front Elevation (North)

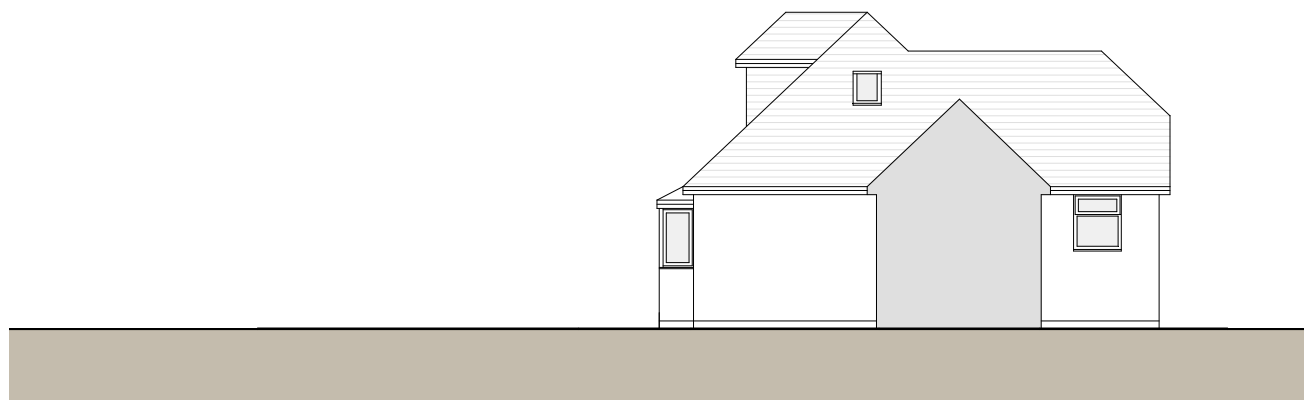

Side Elevation (West)

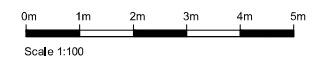

Rev	description	date	by
-----	-------------	------	----

Project
Dunley
Vicarage Lane, Woodmancott, SO21 3BL

Scale	Date	Drawn
1:100@A3	18/03/23	MH

Drawing Title
Existing Elevations


Status
Planning

Drawing No.	Rev
22825 - F006	-




MJH Architects, 4 Rockwood, 46m, Hants, GU34 2LD
T:01400 544501 www.mjharchitects.co.uk

This drawing is the copyright of MJH Architects.
It is to be used only for the project and for the client's use only. No reproduction
is permitted without the prior written consent of MJH Architects.
Any other use is prohibited.

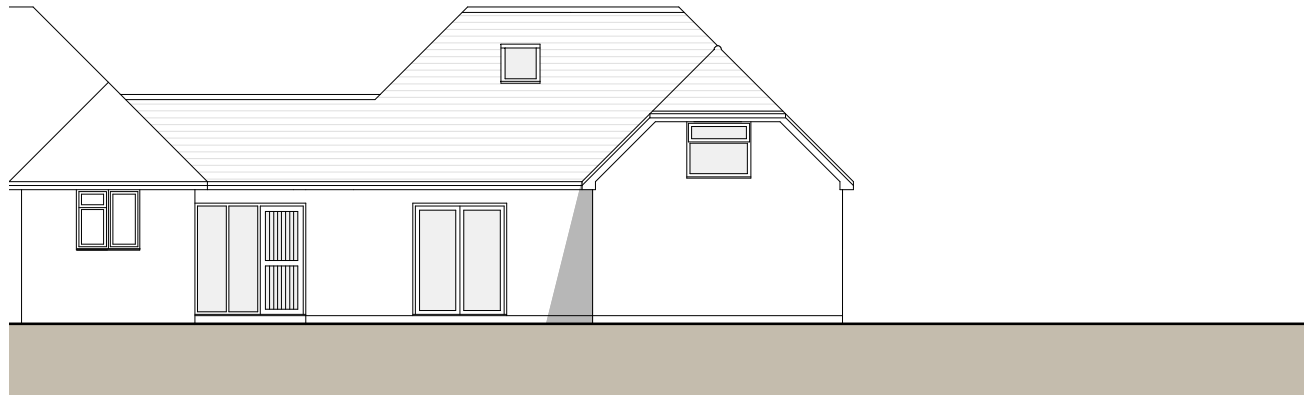

Rear Elevation (South)

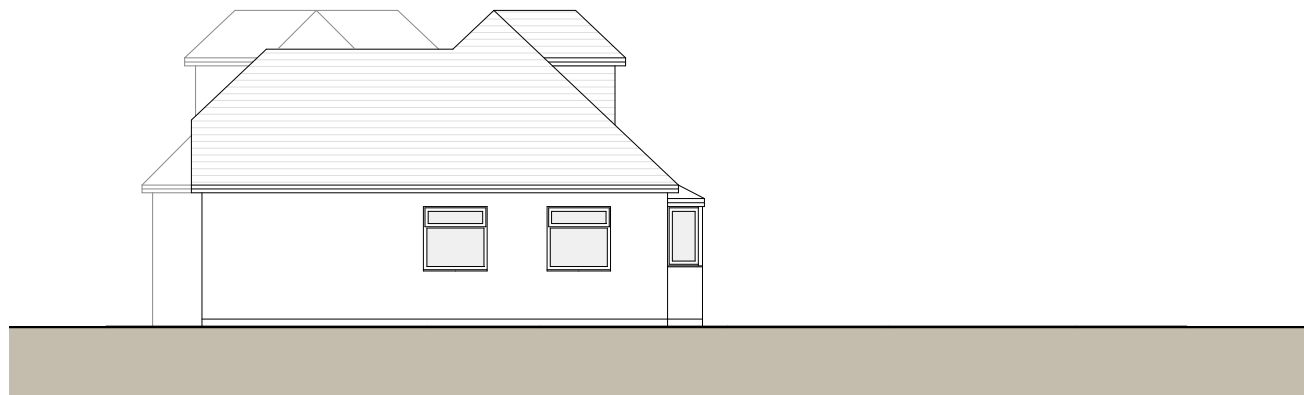

Side Elevation (East)

Materials

Walls: Render


Pitched Roof: Clay tiles

Windows and Doors: White UPVC

Fascia and soffits: Black timber

Gutters and downpipes: Black UPVC

Dormer cheeks: Clay tiles

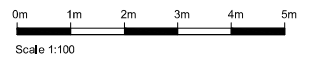

Rev	description	date	by
-----	-------------	------	----

Project
Dunley
 Vicarage Lane, Woodmancott, SO21 3BL

Scale 1:100@A3 Date 18/03/23 Drawn MH

Drawing Title
Existing Elevations

Status
Planning
 Drawing No. 22825 - P007 Rev -



MJH Architects, 4 Rockwood, 46m, Hamb, GU342LD
 T:01400 544501 www.mjharchitects.co.uk

This drawing is the copyright of MJH Architects.
 All dimensions to be checked on site prior to commencement of the project.
 Any discrepancies to be reported to the architect prior to commencement.