


1M @ 1:100  
 5M @ 1:500  
 2M @ 1:50  
 50M @ 1:1250



SOUTH EAST FACING ELEVATION



NORTH WEST FACING ELEVATION

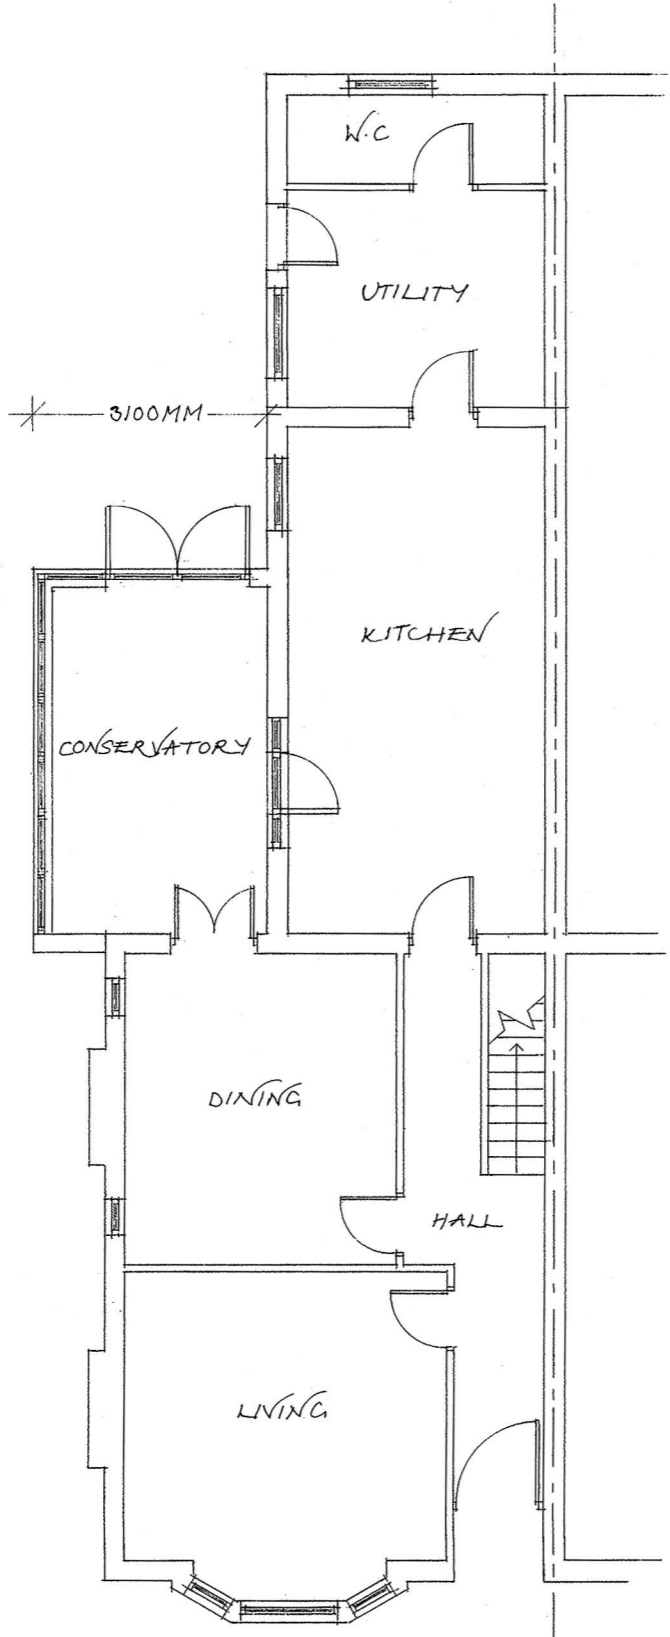

GROUND FLOOR PLAN



SOUTH WEST FACING ELEVATION

**VALE**  
 GARDEN  
 HOUSES  
 LTD  
 LONDONTHORPE ROAD  
 GRANTHAM  
 LINCOLNSHIRE, NG31 9SJ  
 TEL: 01476 564433 FAX: 01476 578555

NOTE:  
 BASEWORKS ARE TO BE SET OUT ONLY TO FOUNDATION DRAWINGS. CONTRACTORS AND ERECTORS MUST VERIFY ALL DIMENSIONS ON SITE BEFORE WORK COMMENCES.  
 THIS DRAWING, ITS DESIGN AND APPLICATION TO SITE, AND ITS COMPONENTS REMAINS THE PROPERTY OF VALE GARDEN HOUSES LTD. AND MAY NOT BE REPRODUCED IN ANY WAY WITHOUT PRIOR CONSENT

Rev	Date:	Details:

Client: 55413  
 MISS. S. GARDNER

Address:  
 41 BINGHAM ROAD,  
 RADCLIFFE - ON - TRENT,  
 NOTTINGHAM,  
 NOTTINGHAMSHIRE,  
 NG12 2FY

Scale: 1:100 @ A2 Date: 08.01.24

Drawn By: ANNA Checked By: N.L.

Drawing:  
 EASTING PLAN & ELEVATIONS

Drawing No.  
 A2Q 14329-1 (P1)