


Ordnance Survey, (c) Crown Copyright 2023. All rights reserved. Licence number 100022432

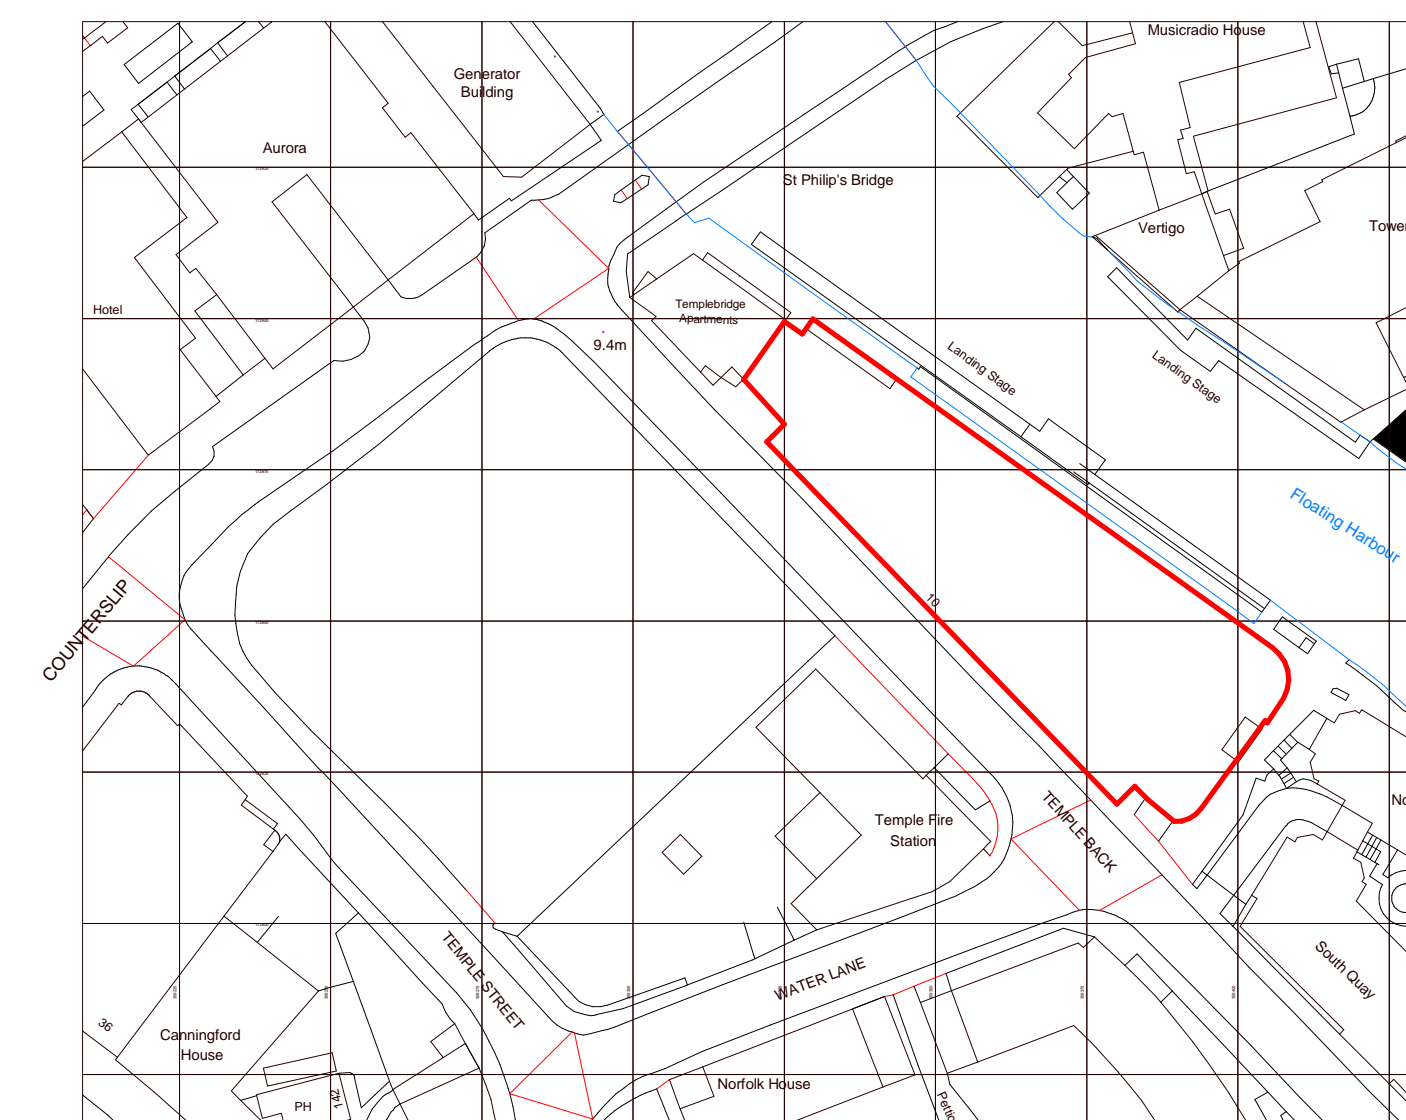

SL Site Location Plan
1 : 1250

Key:
— Proposed building / site outline.
— Proposed area of works.

P Site Location Plan / Extent of Works
1 : 500

Paramount

Client: St James Place UK
Site: 10 Temple Back, Bristol BS1 6FL

Title: Proposed Site Plan & Location
Scale: As indicated@A1
Date created: 22/11/23
Revision:
Drawn by: JF
Checked by: PAR

Drawing status: S2
Suitability: Fit for information
Drawing number: 19503 - PAR - XX - 00 - DR - 1 - P00001

All dimensions are in millimetres unless otherwise stated



SUITABILITY KEY:

WIP
 S0 - Work in Progress*
 (*Internal Use Only)

SHARED
 S1 - Fit for co-ordination
 S2 - Fit for information
 S3 - Fit for internal review and comment
 S4 - Fit for construction approval

DOCUMENTATION
 D1 - Fit for casting
 D2 - Fit for tender
 D3 - Fit for contractor design
 D4 - Fit for manufacture/ procurement

DOCUMENTATION SIGN-OFF
 A - Fit for construction
 B - Fit for construction, with comments
 C - Comprehensive revisions needed

ARCHIVE
 AB - As Built

Cardiff | Summers House, Pascal Close, St Mellons, Cardiff CF3 0LW
Bristol | Dock House, Welsh Back, Bristol, Avon, BS1 4SB
 029 2083 9800 | paramountinteriors.com

Copyright This drawing is the property of Paramount Office Interiors Ltd