


DRAWING SCALE: 1:50

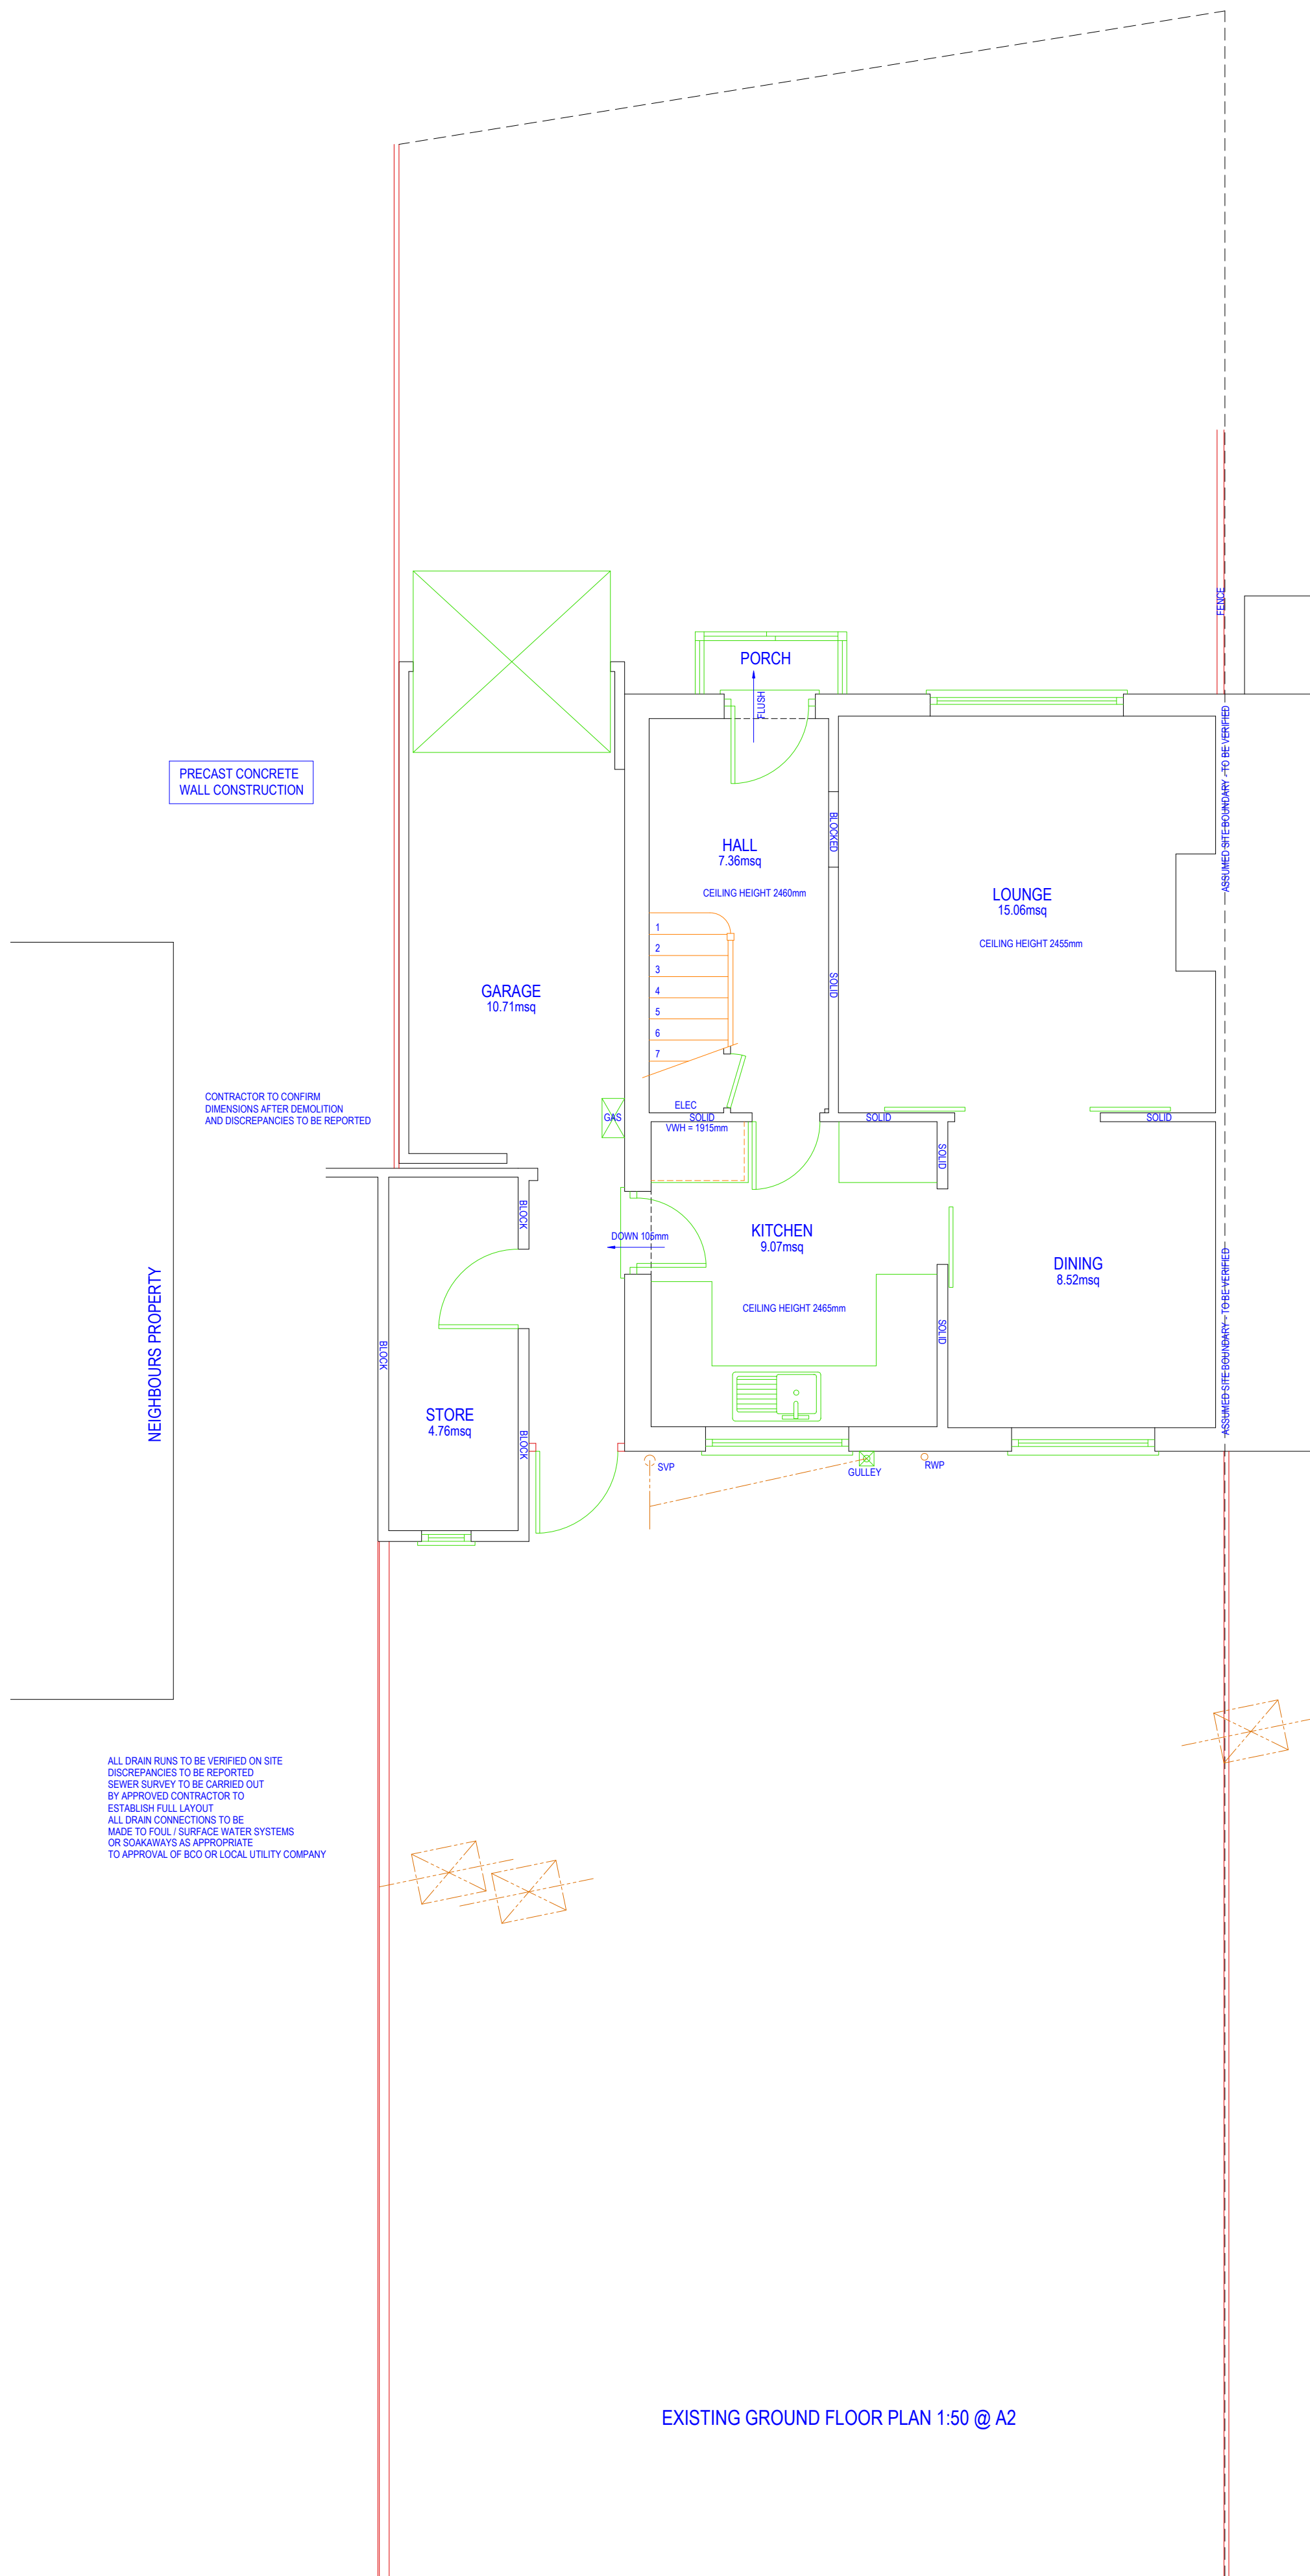

PRECAST CONCRETE WALL CONSTRUCTION

CONTRACTOR TO CONFIRM DIMENSIONS AFTER DEMOLITION AND DISCREPANCIES TO BE REPORTED

NEIGHBOURS PROPERTY

ALL DRAIN RUNS TO BE VERIFIED ON SITE DISCREPANCIES TO BE REPORTED SEWER SURVEY TO BE CARRIED OUT BY APPROVED CONTRACTOR TO ESTABLISH FULL LAYOUT ALL DRAIN CONNECTIONS TO BE MADE TO FULL SURFACE WATER SYSTEMS OR SOAKAWAYS AS APPROPRIATE TO APPROVAL OF BCO OR LOCAL UTILITY COMPANY

EXISTING GROUND FLOOR PLAN 1:50 @ A2

IF IN DOUBT - ASK
COPYRIGHT CITYSCAPE ARCHITECTURE LTD
ALL DIMENSIONS, LEVELS AND ANGLES TO BE CHECKED ON SITE BY CONTRACTOR
ALL BOUNDARIES ARE ASSUMED AND WE ACCEPT NO LIABILITY FOR BOUNDARY INACCURACY
YOU ARE REMINDED OF YOUR RESPONSIBILITIES UNDER THE 'PARTY WALL ETC. ACT' 1996 WHERE APPLICABLE
RESPONSIBILITY IS NOT ACCEPTED FOR ERRORS MADE BY OTHERS IN SCALING FROM THIS DRAWING
ALL DRAIN RUNS EXISTING AND PROPOSED ARE TO BE VERIFIED ON SITE DUE TO RESTRICTED ACCESS - ENSURE ALL CONNECTIONS MADE TO CORRECT SYSTEMS

CITYSCAPE ARCHITECTURE

T: 0117 900 0124
W: www.abclplans.co.uk
E: mail@abclplans.co.uk

CLIENT: BOZEJEWICZ
SITE:
26 TURNBRIDGE ROAD, BRISTOL. BS10 6PA

SCHEME:
SINGLE STOREY EXTENSION TO SIDE AND REAR, PORCH AND EWI
TO BE READ IN CONJUNCTION WITH: Z-810-S001
DRAWING NUMBER: Z-810-D001

REVISION:
DATE: 14TH DECEMBER 2023

X