


DRAWING SCALE: 1:100




PROPOSED FRONT ELEVATION 1:100 @ A3

FIRST CEILING
FIRST FLOOR
GROUND CEILING
GROUND FLOOR

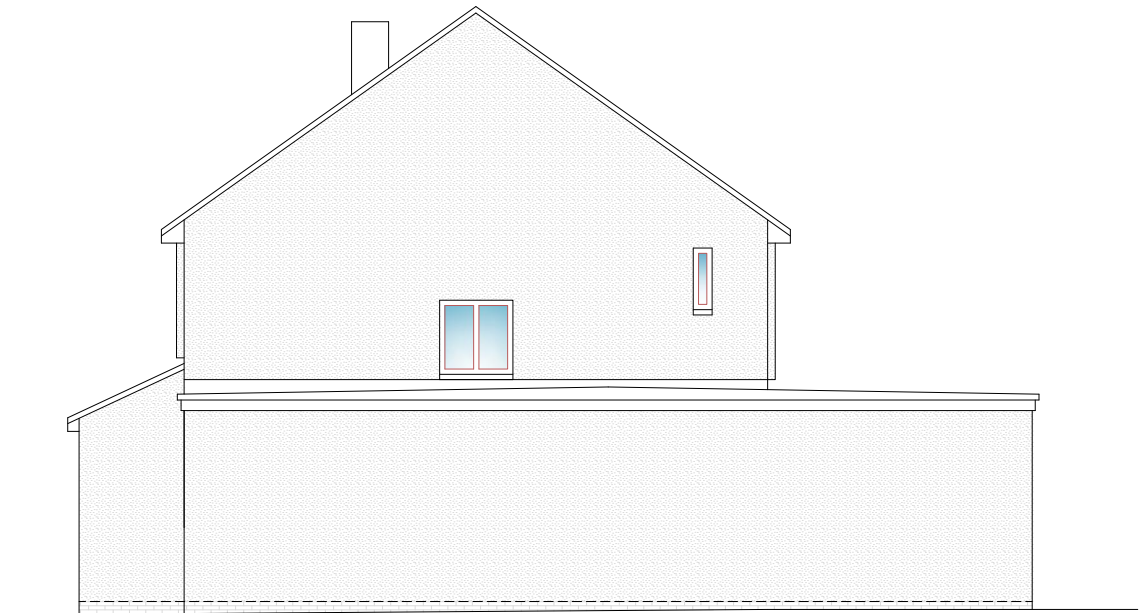


PROPOSED SIDE ELEVATION 1:100 @ A3

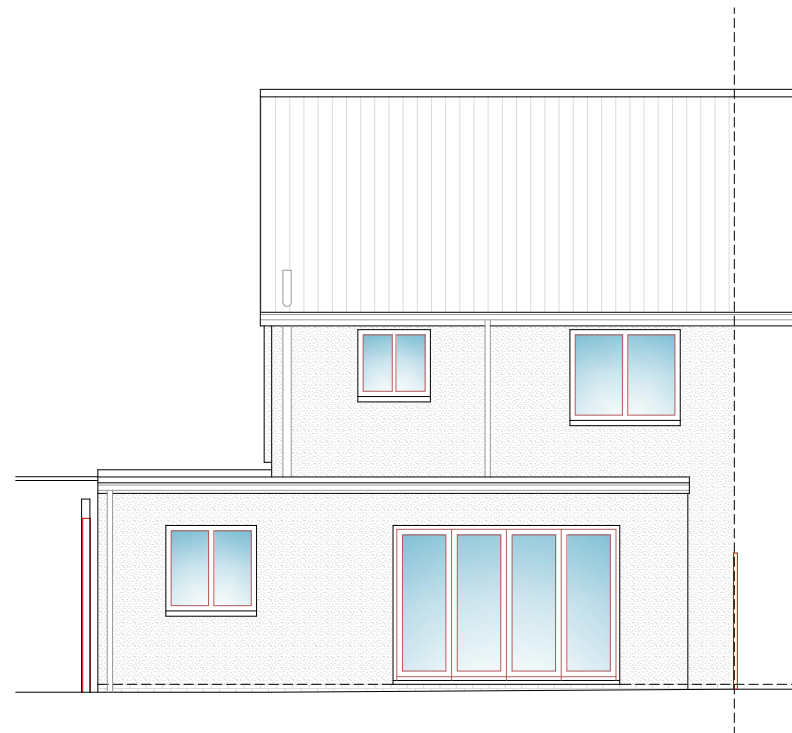

PROPOSED REAR ELEVATION 1:100 @ A3

ROOF TILES TO MATCH EXISTING
GREY SINGLE PLY FLAT ROOF
RENDER FINISH
WHITE UPVC WINDOWS AND DOORS
WHITE UPVC FASCIAS
BLACK UPVC RAINWATER GOODS

FIRST CEILING
FIRST FLOOR
GROUND CEILING
GROUND FLOOR

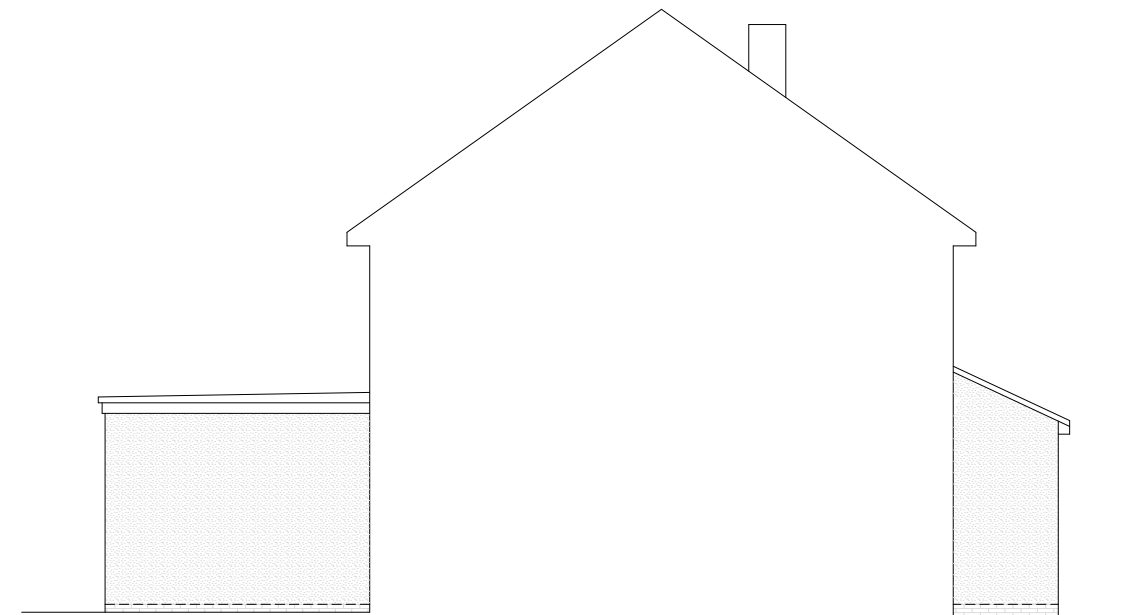

PROPOSED SIDE ELEVATION 1:100 @ A3

IF IN DOUBT - ASK
COPYRIGHT CITYSCAPE ARCHITECTURE LTD
ALL DIMENSIONS, LEVELS AND ANGLES TO BE CHECKED ON SITE BY CONTRACTOR
ALL BOUNDARIES ARE ASSUMED AND WE ACCEPT NO LIABILITY FOR BOUNDARY INACCURACY
YOU ARE REMINDED OF YOUR RESPONSIBILITIES UNDER THE PARTY WALL ETC. ACT. 1996 WHERE APPLICABLE
RESPONSIBILITY IS NOT ACCEPTED FOR ERRORS MADE BY OTHERS IN SCALING FROM THIS DRAWING
ALL DRAIN RUNS EXISTING AND PROPOSED ARE TO BE VERIFIED ON SITE DUE TO RESTRICTED ACCESS - ENSURE ALL CONNECTIONS MADE TO CORRECT SYSTEMS

CITYSCAPE
ARCHITECTURE

T: 0117 900 0124
W: www.aboplans.co.uk
E: mail@aboplans.co.uk

CLIENT: BOZEJEWICZ
SITE:
26 TURNBRIDGE ROAD, BRISTOL, BS10 6PA

SCHEME:
SINGLE STOREY EXTENSION TO SIDE AND REAR, PORCH AND EWI
TO BE READ IN CONJUNCTION WITH: Z-810-S001
DRAWING NUMBER: Z-810-D007

REVISION:
X

DATE: 14TH DECEMBER 2023