


DRAWING SCALE: 1:50

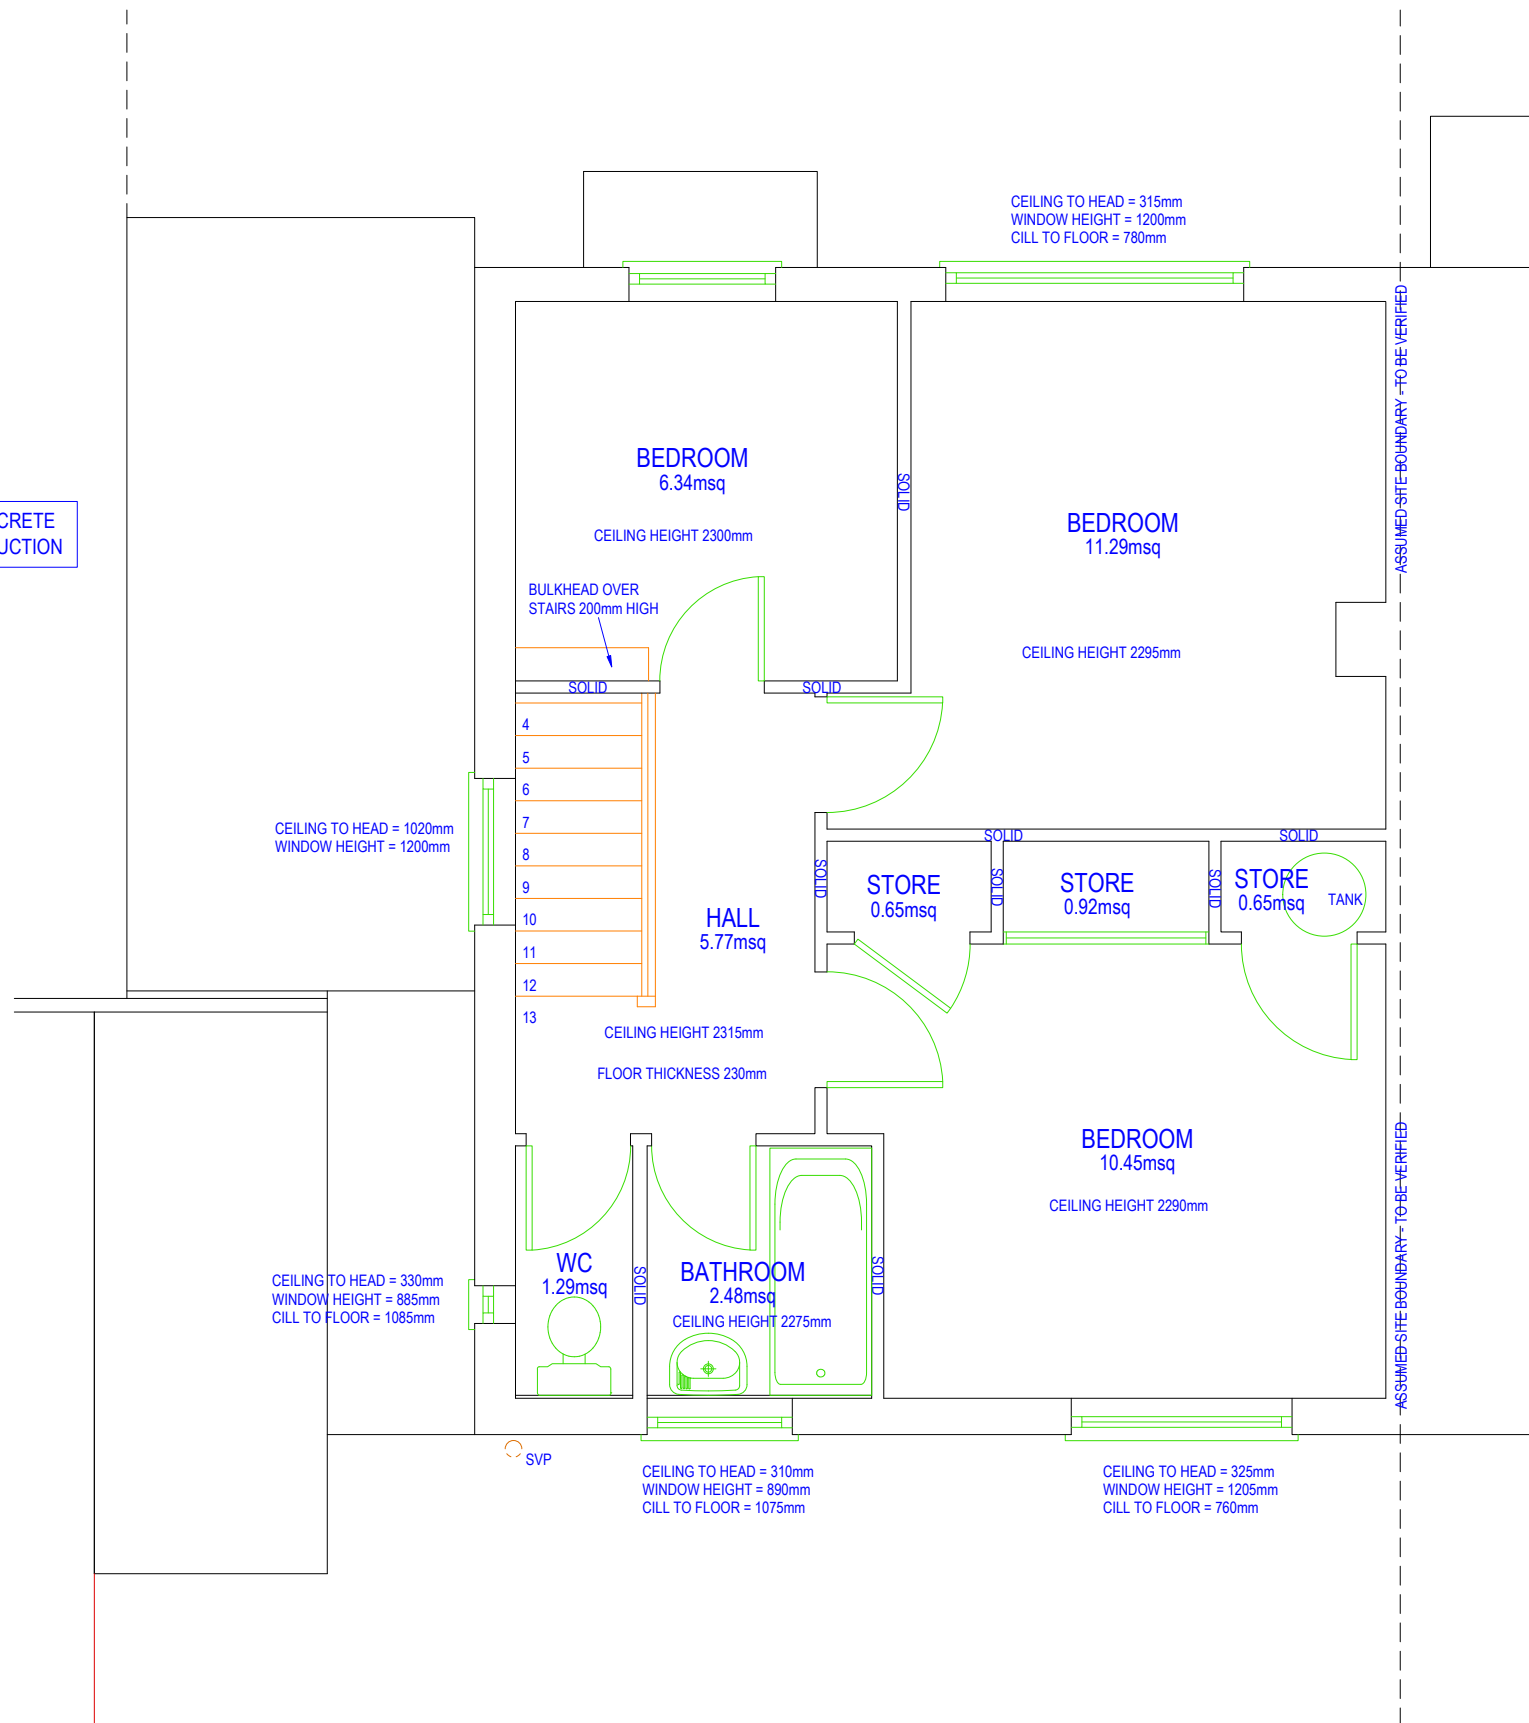

EXISTING FIRST FLOOR PLAN 1:50 @ A3

IF IN DOUBT - ASK  
 COPYRIGHT CITYSCAPE ARCHITECTURE LTD  
 ALL DIMENSIONS, LEVELS AND ANGLES TO BE CHECKED ON SITE BY CONTRACTOR  
 ALL BOUNDARIES ARE ASSUMED AND WE ACCEPT NO LIABILITY FOR BOUNDARY INACCURACY  
 YOU ARE REMINDED OF YOUR RESPONSIBILITIES UNDER THE 'PARTY WALL ETC. ACT' 1996 WHERE APPLICABLE  
 RESPONSIBILITY IS NOT ACCEPTED FOR ERRORS MADE BY OTHERS IN SCALING FROM THIS DRAWING  
 ALL DRAIN RUNS EXISTING AND PROPOSED ARE TO BE VERIFIED ON SITE DUE TO RESTRICTED ACCESS - ENSURE ALL CONNECTIONS MADE TO CORRECT SYSTEMS

<b>CITYSCAPE</b> ARCHITECTURE	T: 0117 900 0124	CLIENT: BOZEJEWICZ	SCHEME:	REVISION:
	W: www.abclplans.co.uk	SITE:	SINGLE STOREY EXTENSION TO SIDE AND REAR, PORCH AND EWI	
	E: mail@abclplans.co.uk	26 TURNBRIDGE ROAD, BRISTOL. BS10 6PA	TO BE READ IN CONJUNCTION WITH: Z-810-S001	
			DRAWING NUMBER: Z-810-D002	DATE: 14TH DECEMBER 2023