




NORTH EAST ELEVATION

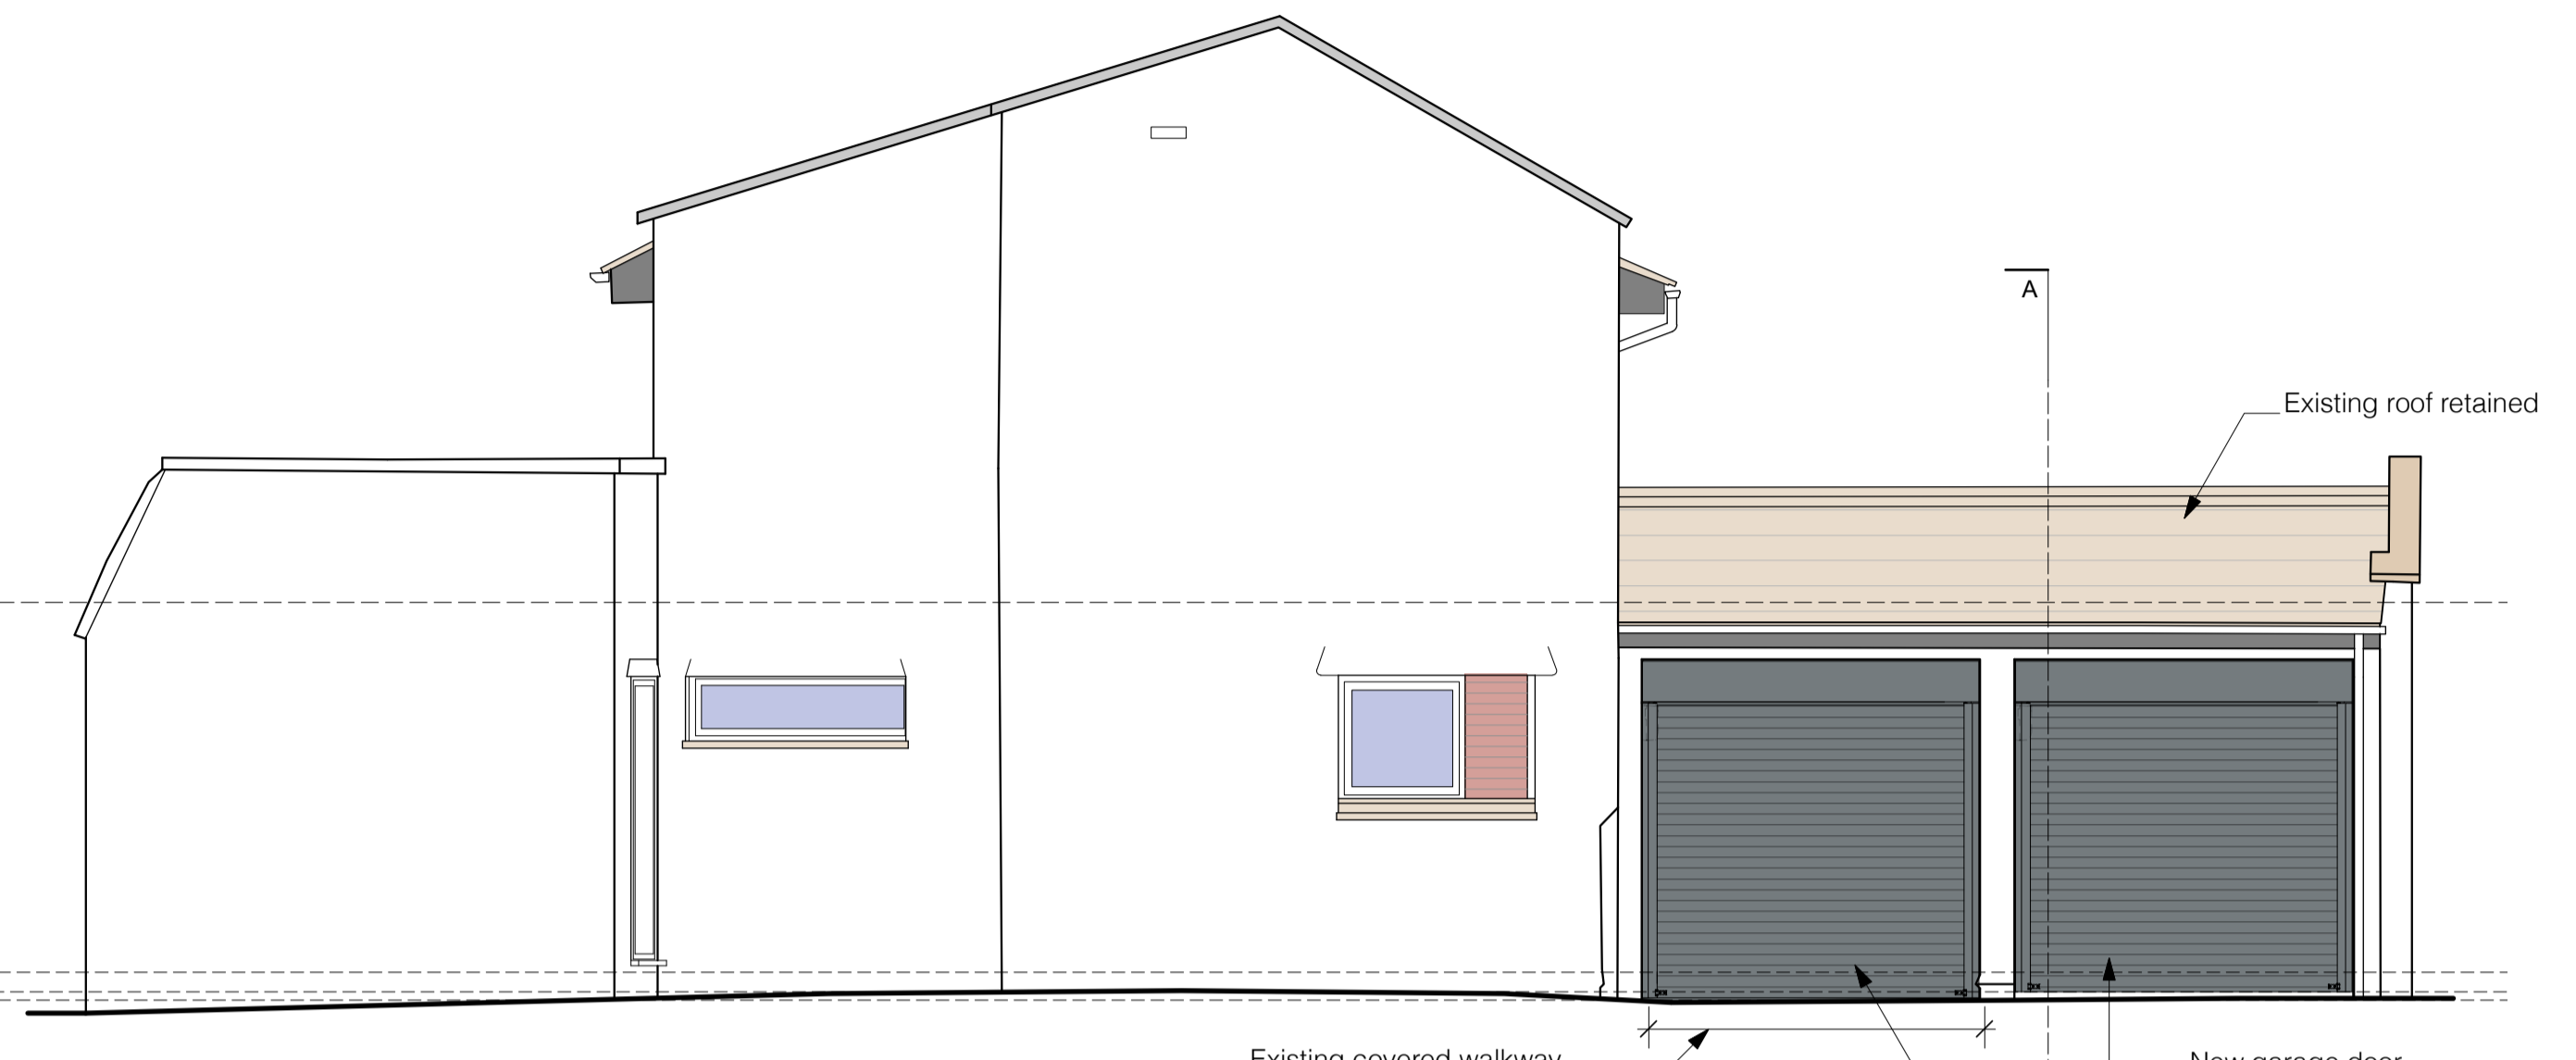

SOUTH EAST ELEVATION

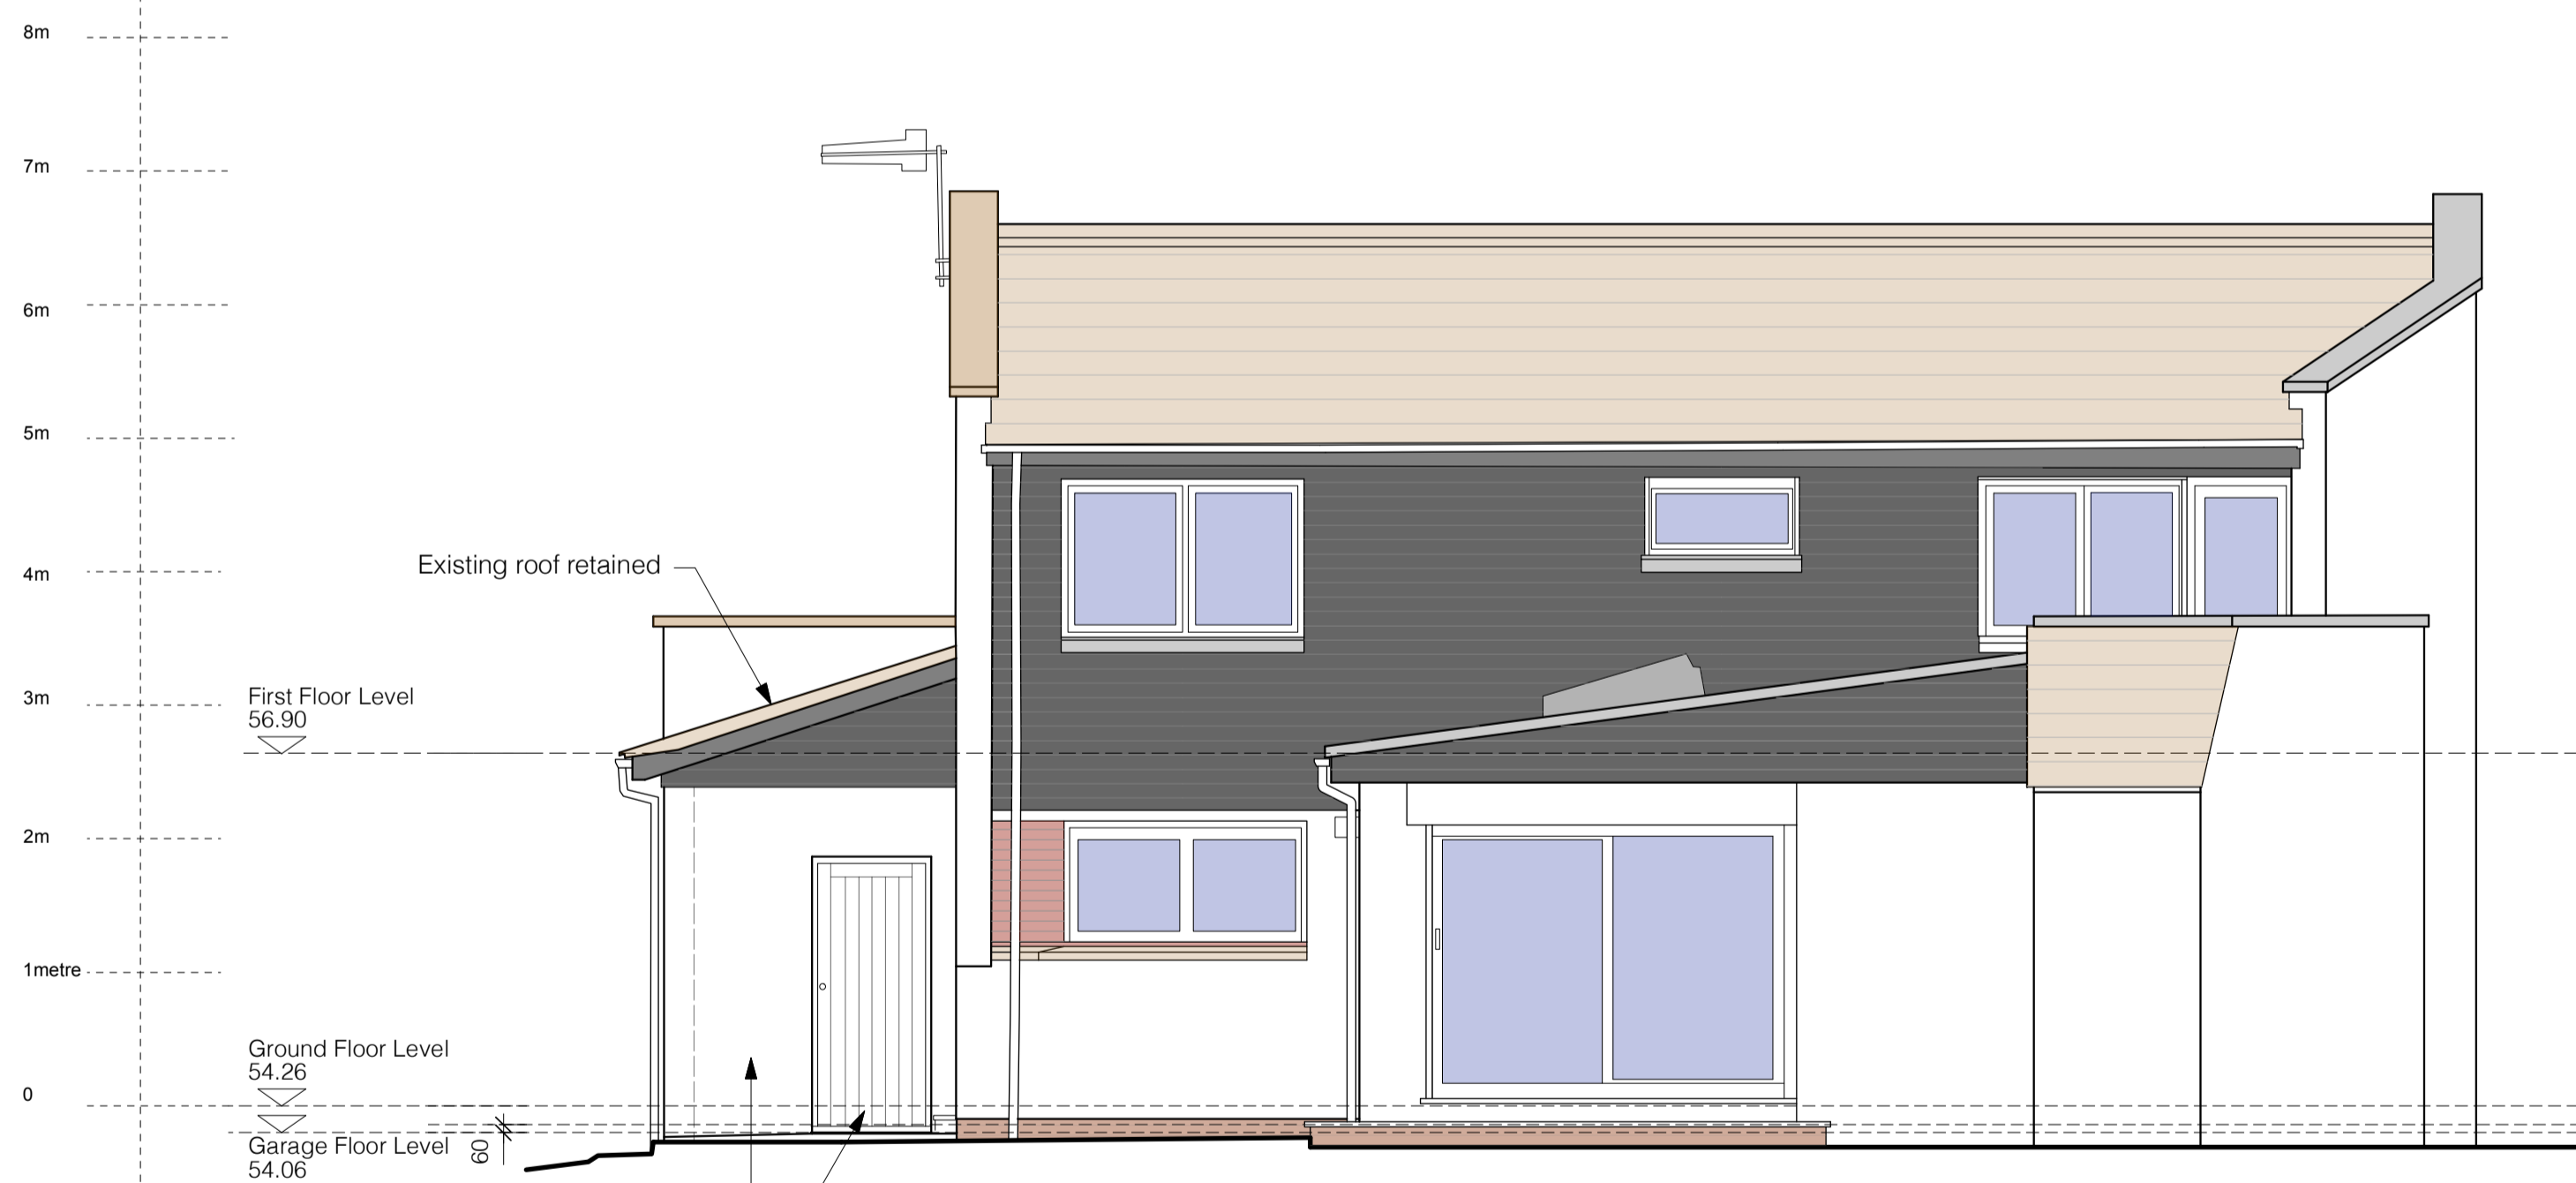

SOUTH WEST ELEVATION

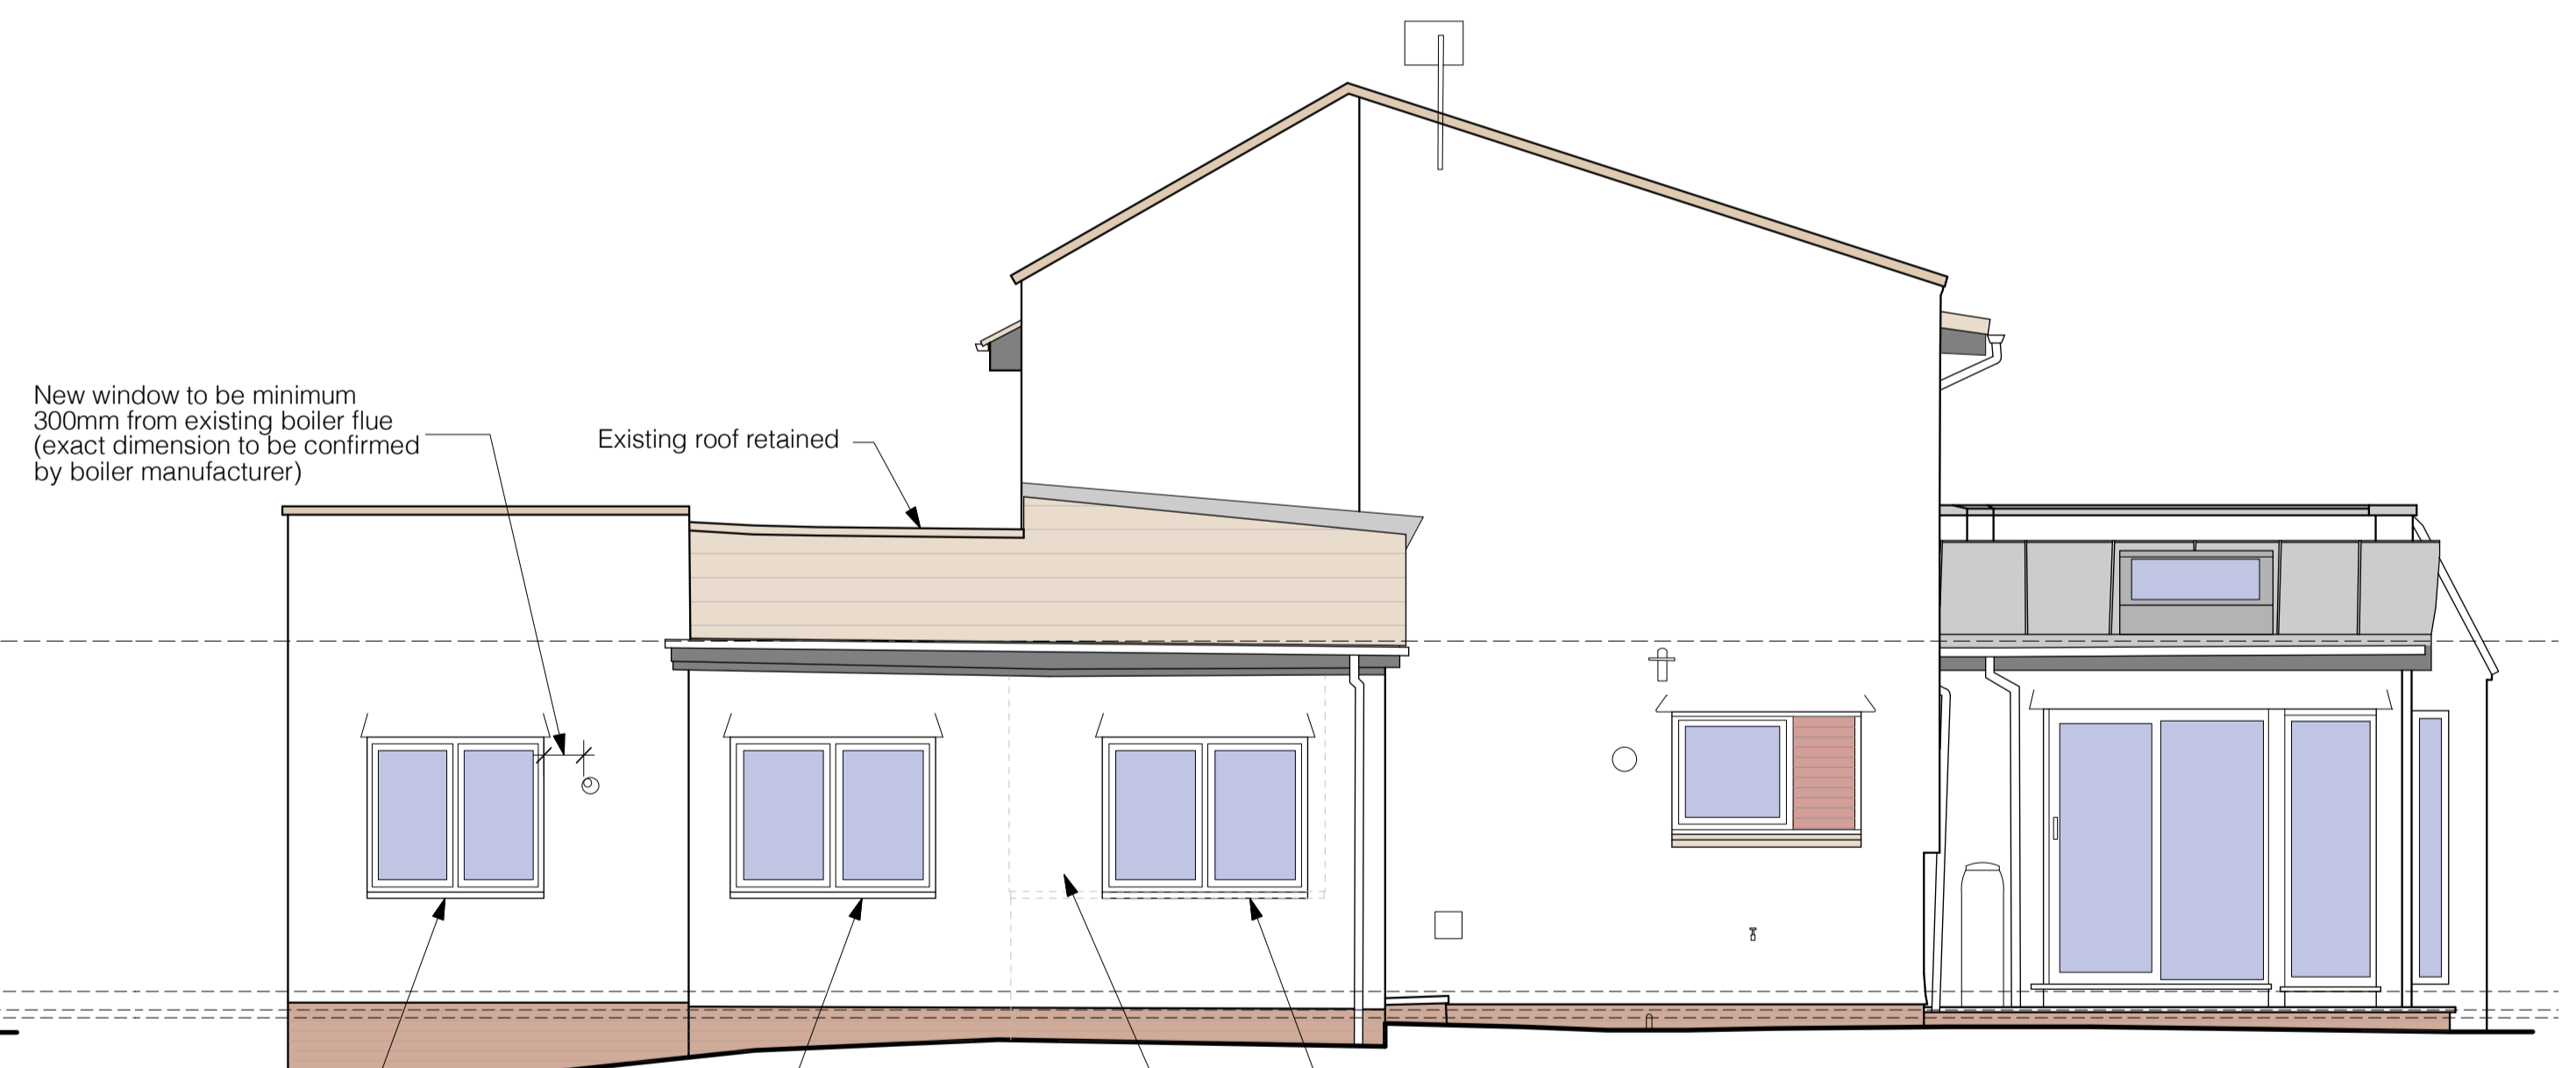

NORTH WEST ELEVATION

Rev	Date	Initials	Details
A	10/01/24	DG	Updated in accordance with clients requirements

Purpose of Issue
PLANNING APPLICATION

RICHARD PEDLAR ARCHITECTS
ARCHITECTURE • CONSERVATION • URBAN DESIGN

RPCA St Brandon's House 29 Great George Street
Bristol BS1 5QT • 0117 974 2612
www.rpca.co.uk • info@rpca.co.uk

Project 3 Sharland Close,
Sneyd Park, Bristol

Client Mr R. Stansfield

Title Elevations As Proposed

Drawing No. STN4735.08A

Scale 1:50 @A1 Date December 2023
1:100 @ A3

Responsibility is not accepted for errors made by others in scaling from this drawing. All construction information to be taken from figured dimensions only.