



NORTH EAST ELEVATION

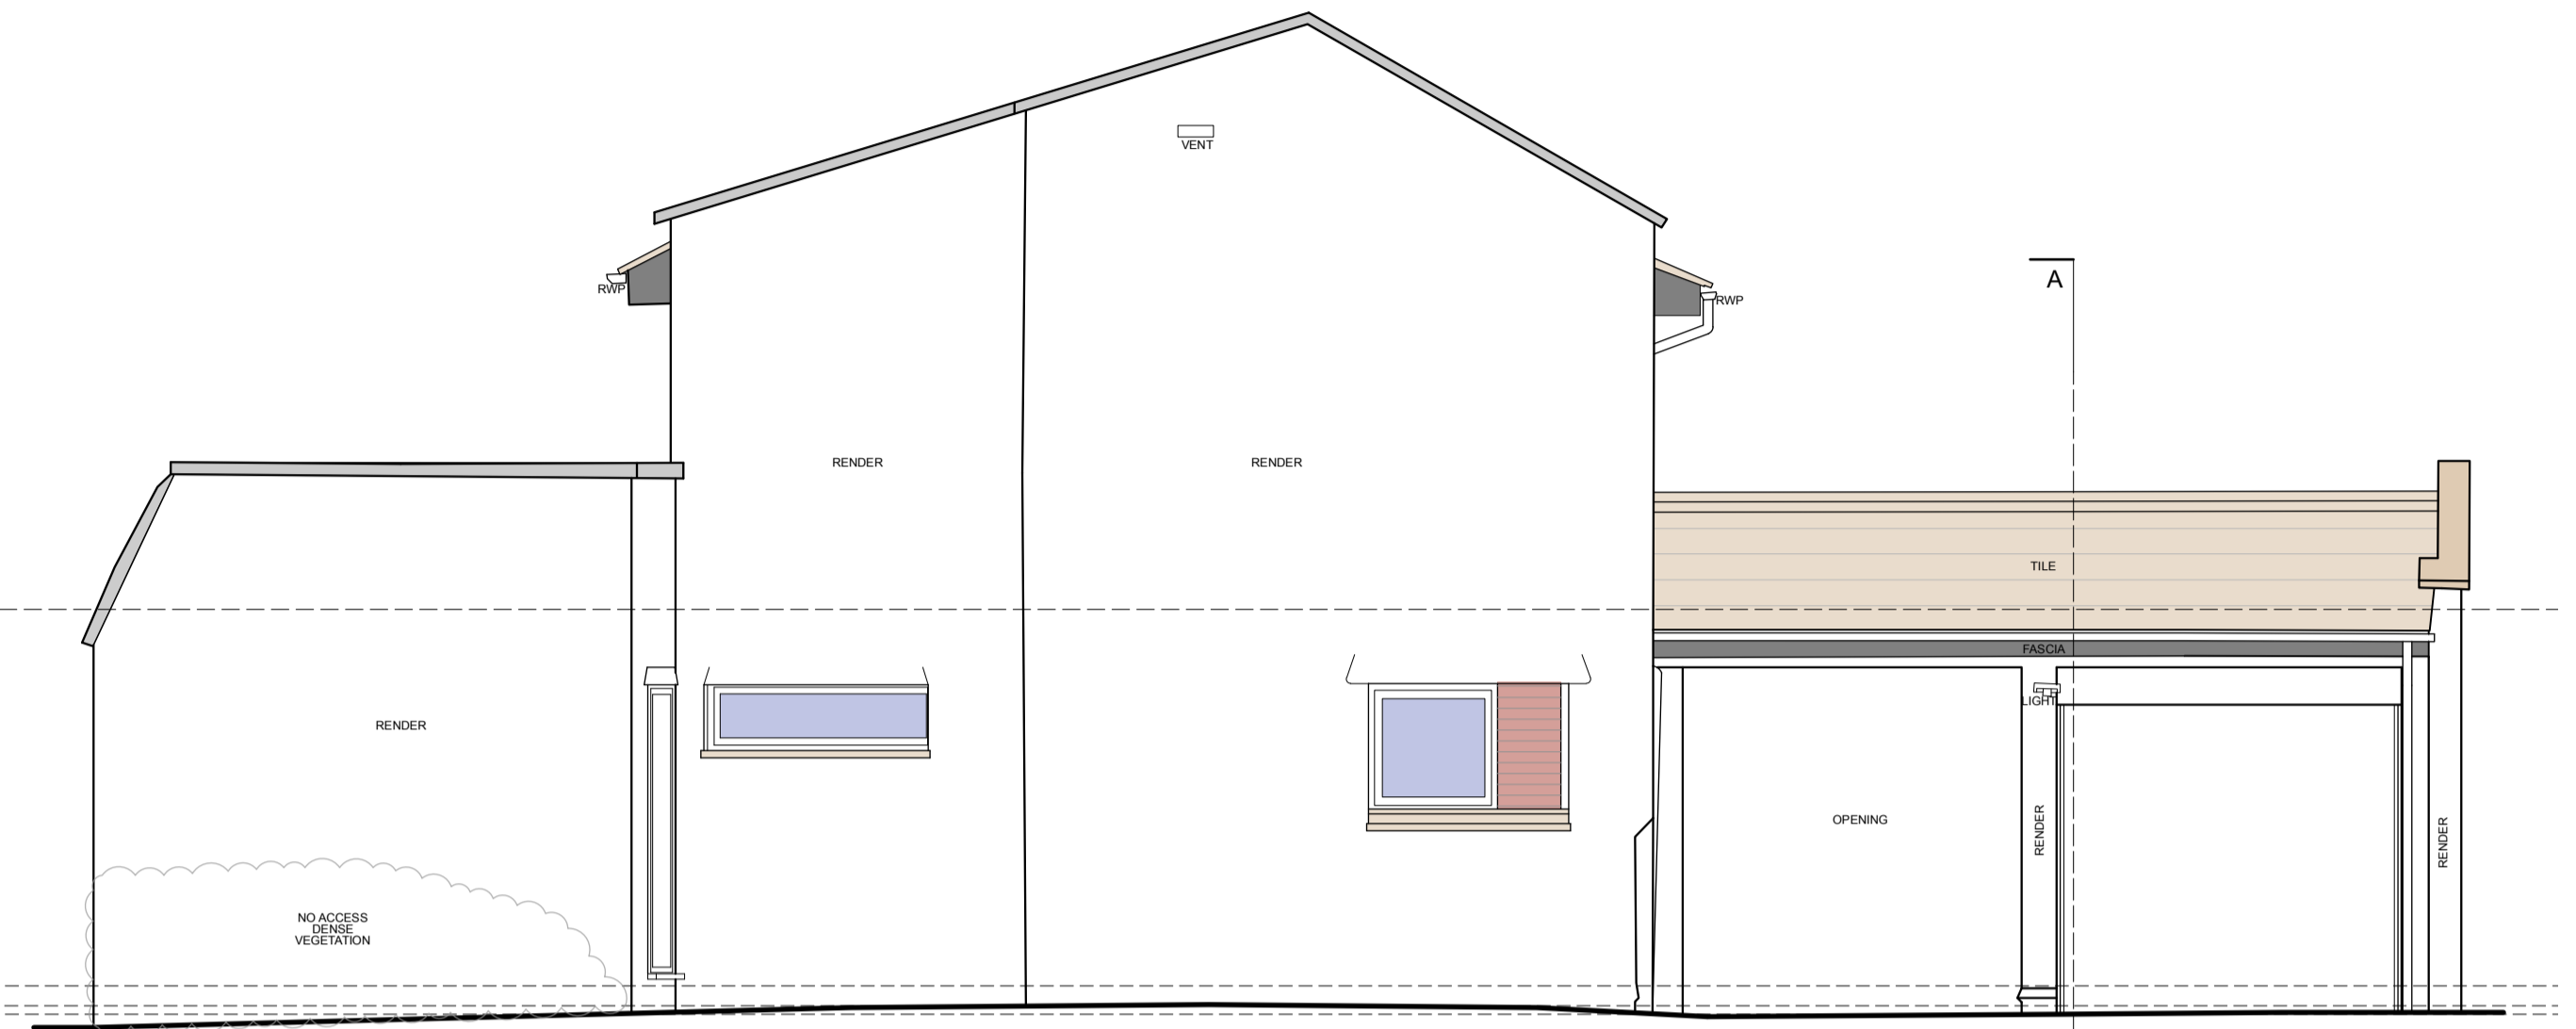

SOUTH EAST ELEVATION



SOUTH WEST ELEVATION

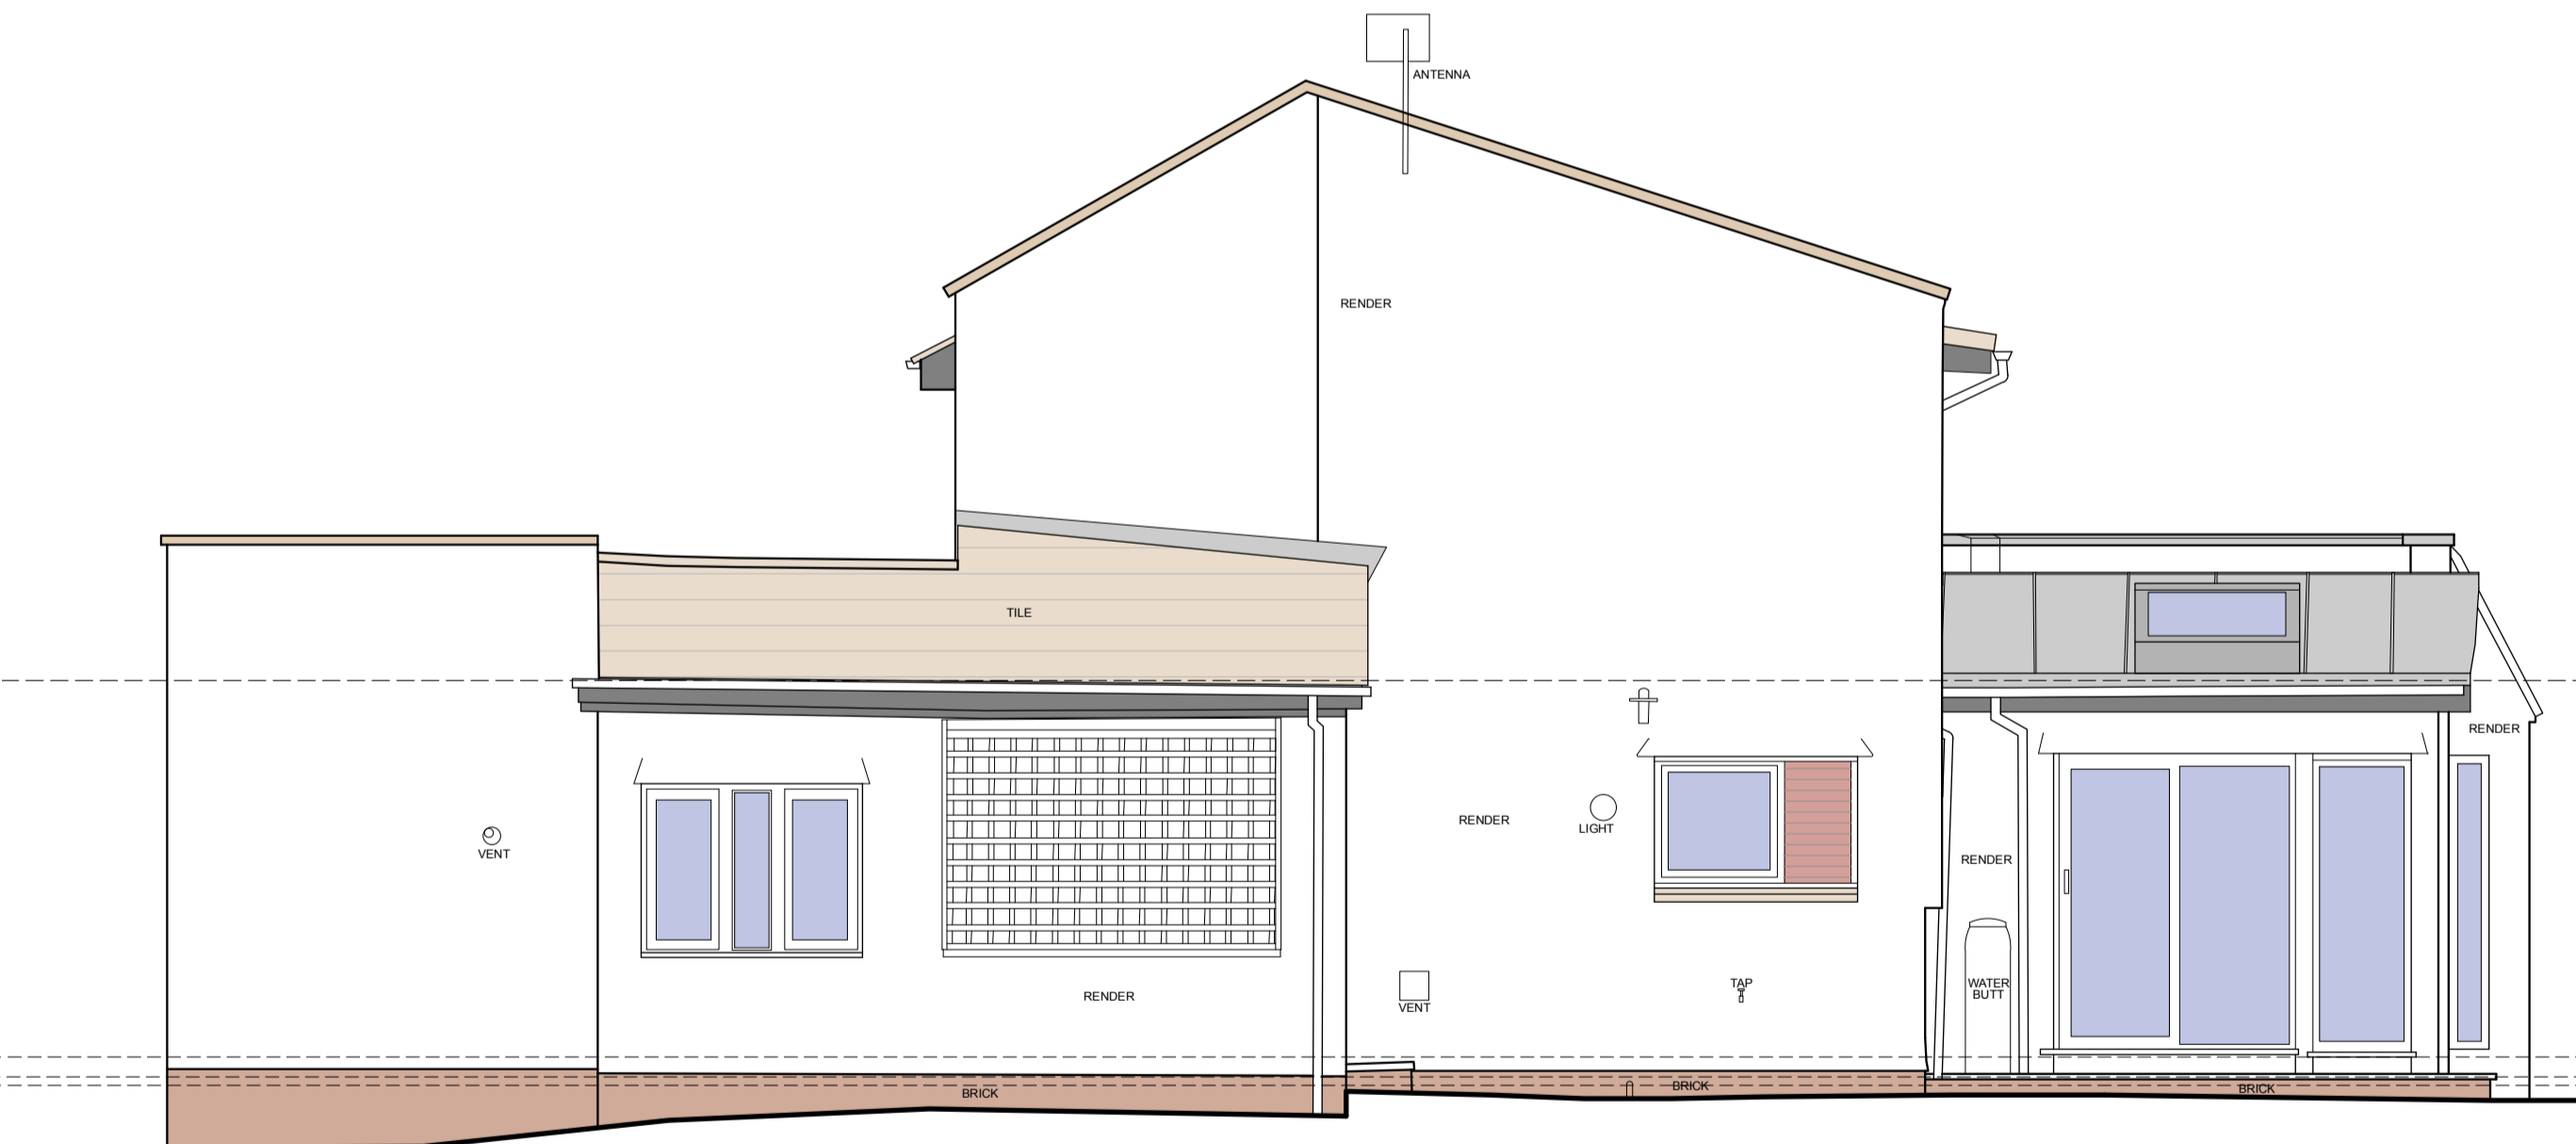

NORTH WEST ELEVATION

Rev	Date	Initials	Details
A	10/01/24	DG	Updated in accordance with clients requirements
Purpose of Issue			
SURVEY			
RICHARD PEDLAR ARCHITECTS			
ARCHITECTURE • CONSERVATION • URBAN DESIGN			
RPCA St Brandon's House 29 Great George Street Bristol BS1 5QT • 0117 974 2612 www.rpca.co.uk • info@rpca.co.uk			
Project	3 Sharland Close, Sneyd Park, Bristol		
Client	Mr R. Stansfield		
Title	Elevations As Existing		
Drawing No.	STN4735.04A		
Scale	1:50 @A1	Date	December 2023
	1:100 @ A3		
Responsibility is not accepted for errors made by others in scaling from this drawing. All construction information to be taken from figured dimensions only.			