


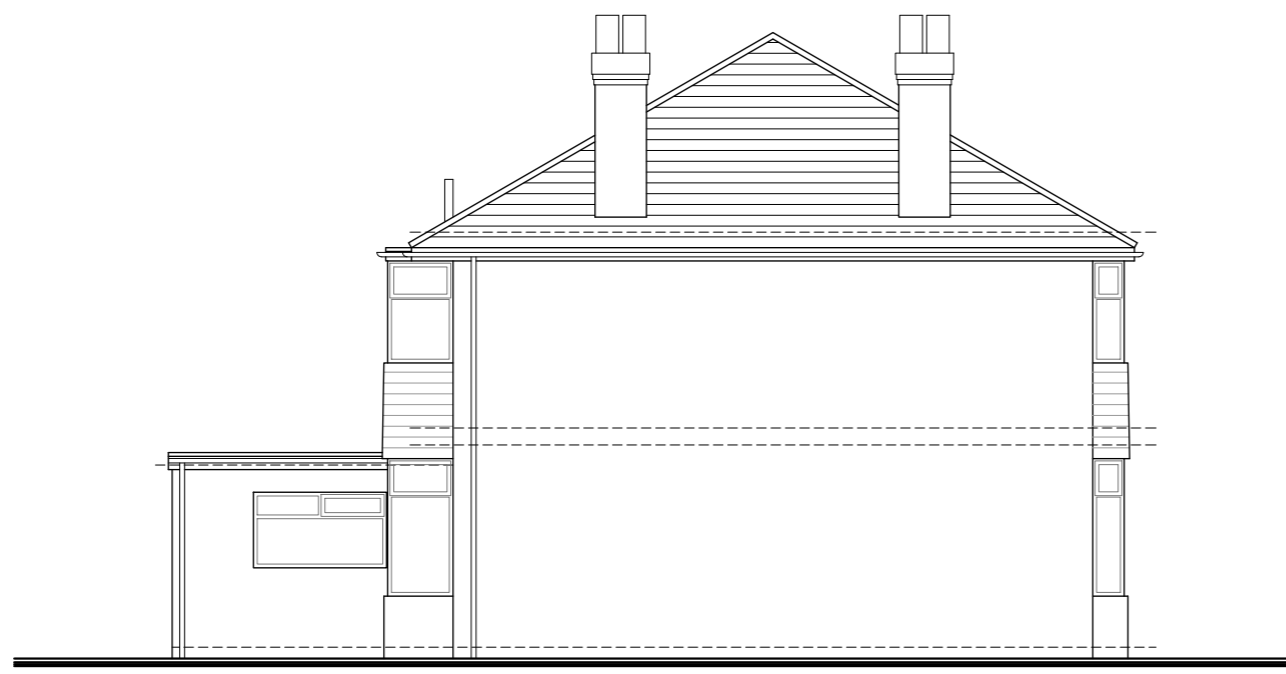

EAST ELEVATION  
1:100



NORTH ELEVATION  
1:100




WEST ELEVATION  
1:100

This drawing is subject to copyright law and remains the property of Silk Architecture unless otherwise agreed. Silk Architecture accepts no responsibility for any unauthorised amendments to the drawing and does not permit unauthorised copying of the drawing.



All work is to be carried out in accordance with British Standards, Codes of Practice, and statutory requirements. All works based on these drawings must conform with current building regulations and LA approvals.

This drawing is to be read in conjunction with all relevant Silk Architecture drawings and documents and other specialists' and subcontractors' drawings and information.


All dimensions to be checked on site. Figured dimensions to be read in preference to scaled from drawings. All discrepancies to be immediately notified to the Architect.

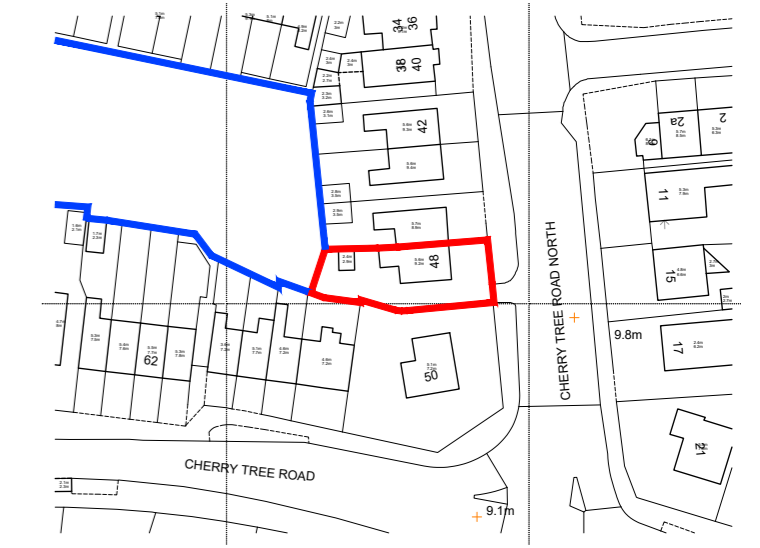


LOCATION PLAN 1:1250

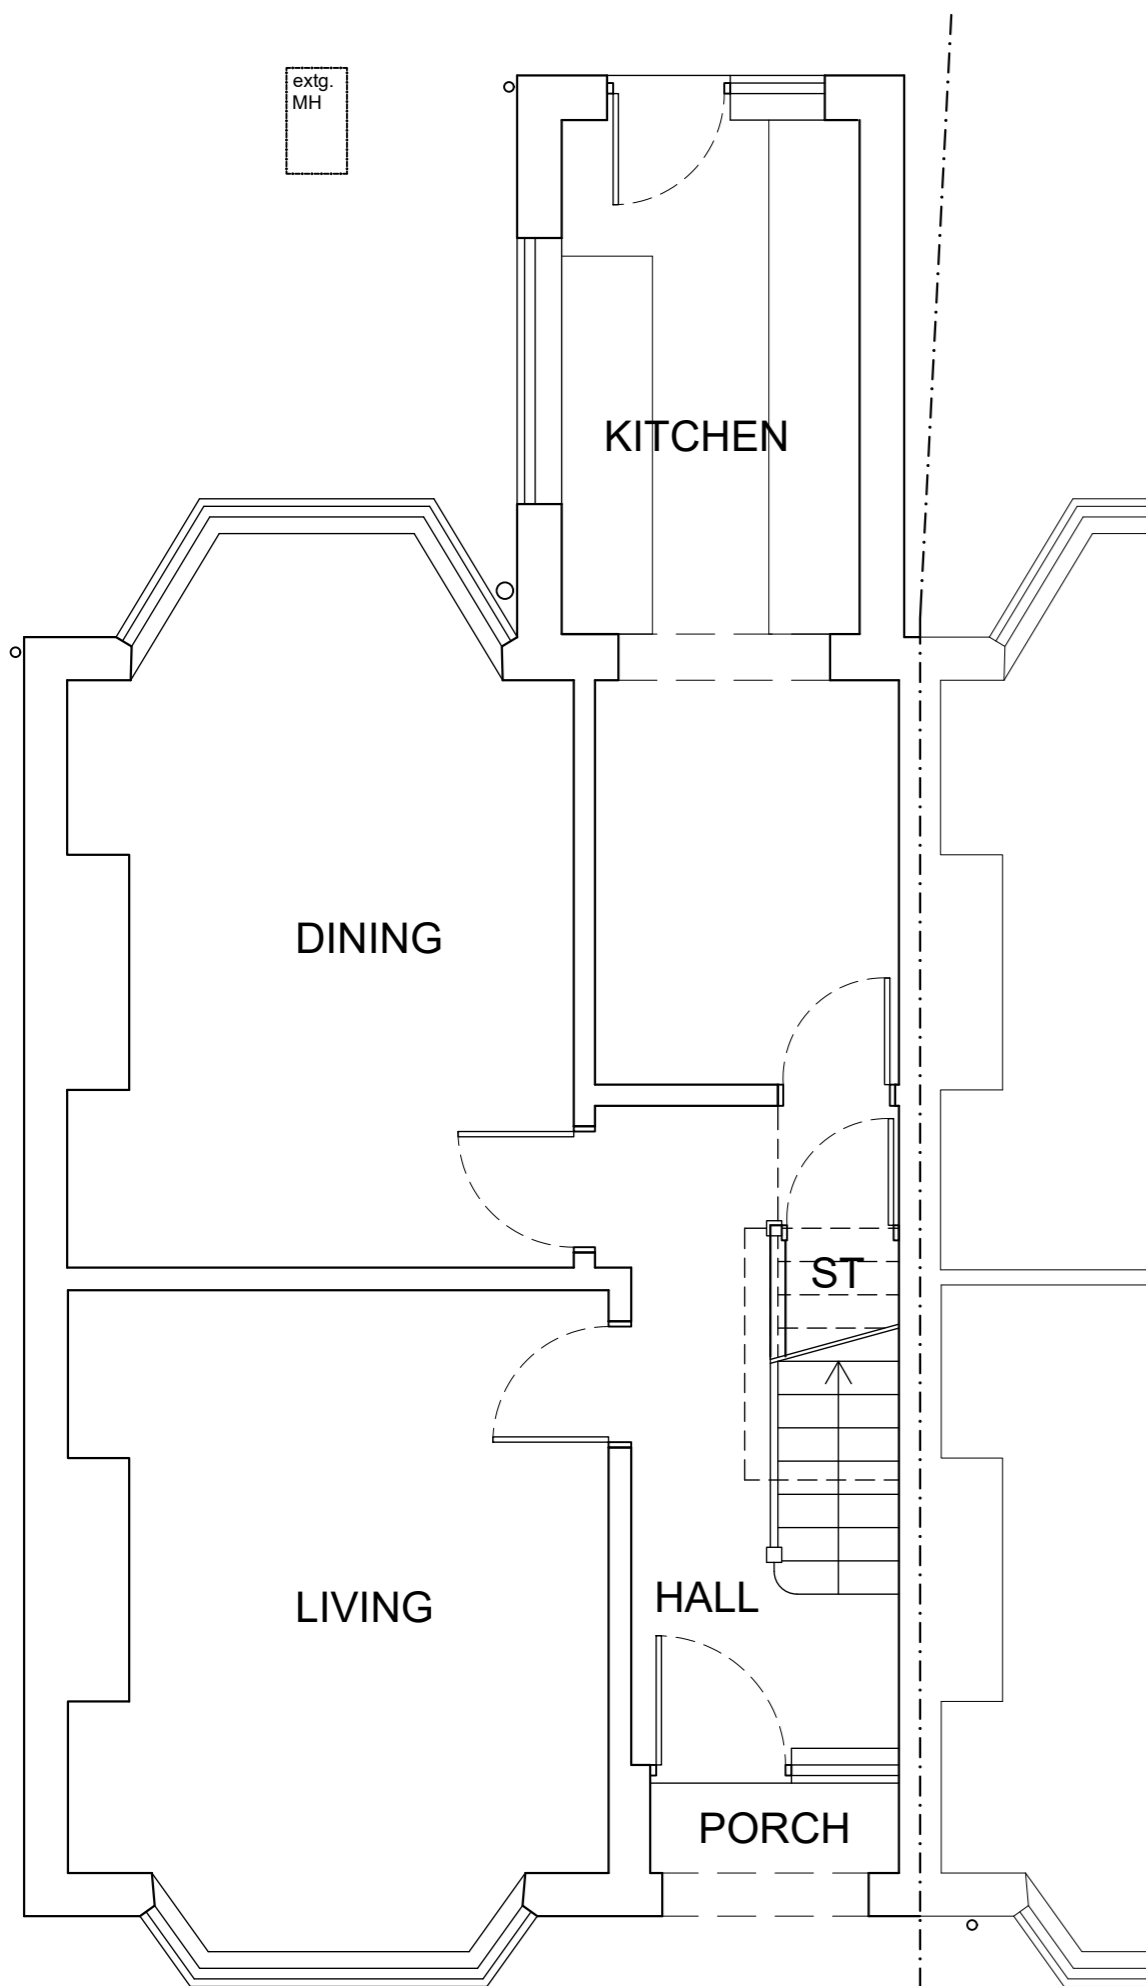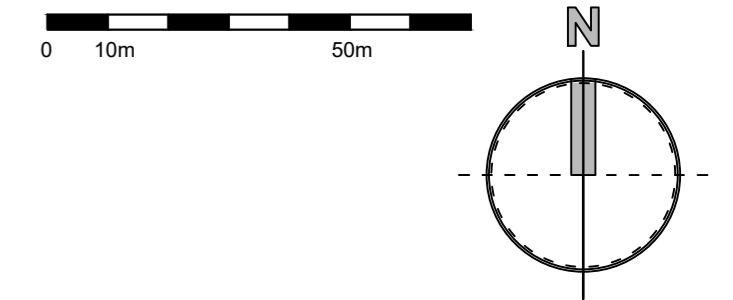

GROUND FLOOR  
1:50

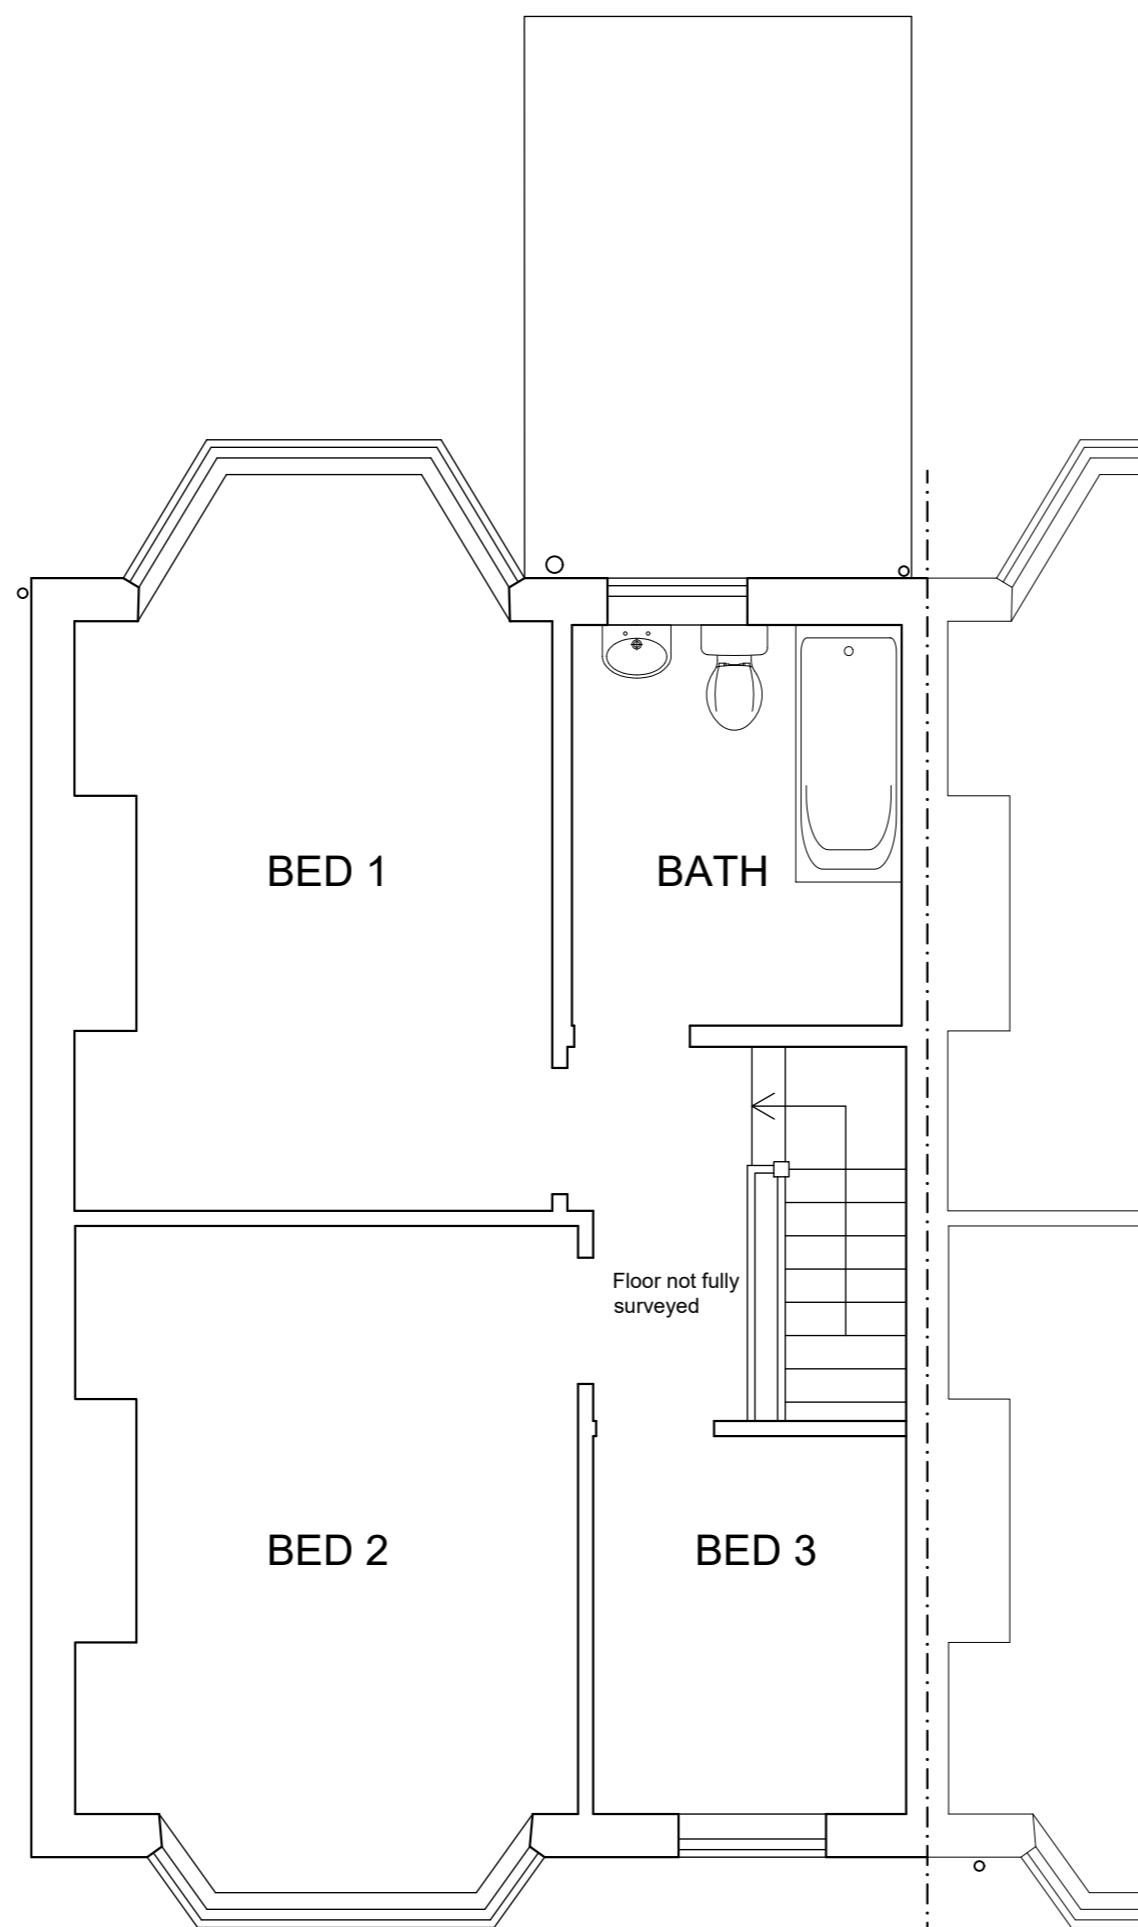

FIRST FLOOR  
1:50

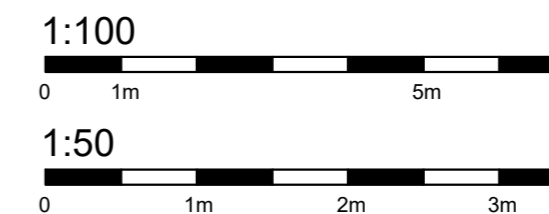

Rev	Date	Notes	Init.
Revisions			

Issue  
**EXISTING**

Architect

**sil k**  
architecture

674 Knutsford Road, Warrington  
t: 01925 344 004  
m: 07957 467 311  
e: info@silarchitecture.co.uk  
w: www.silarchitecture.co.uk

RIBA  
Chartered Architect

arb  
Architects Registration Board

Client  
**Mr Warren Plant**

Site Address  
**48 CHERRY TREE ROAD NORTH,  
BLACKPOOL, FY4 4NY**

Drawing title  
**EXISTING PLANS & ELEVATIONS**

Scale 1:50, 1:100 @ A2	Date Sep 2023	Drawn SP
Job no. 11123	Dwg no. 001	Revision

This drawing is protected by the copyright of Silk Architecture