



NOTES


1. COPYRIGHT NOTICE : THIS DRAWING IS THE COPYRIGHT OF GATELEY SMITHERS PURSLOW AND MAY NOT BE REPRODUCED OR USED EXCEPT BY WRITTEN PERMISSION OF GATELEY SMITHERS PURSLOW. GATELEY SMITHERS PURSLOW ACCEPT NO RESPONSIBILITY FOR DRAWINGS AMENDED BY OTHERS. THE DRAWING MAY ONLY BE USED BY THE CLIENT AND LOCATION AS SPECIFIED IN THE TITLE BLOCK. IT MAY NOT BE COPIED OR DISCLOSED TO ANY THIRD PARTY WITHOUT PRIOR WRITTEN CONSENT FROM GATELEY SMITHERS PURSLOW.
2. THIS DRAWING IS TO BE READ IN CONJUNCTION WITH ALL RELEVANT PROJECT DRAWINGS, STRUCTURAL/CIVIL ENGINEERING DETAILS, CALCULATIONS AND SPECIFICATIONS. ALSO ALL CLIENT SPECIFICATION/EMPLOYERS REQUIREMENTS.
3. THE CONTRACTOR SHALL VERIFY ALL SITE AND SETTING OUT DIMENSIONS/LEVELS BEFORE PUTTING WORK IN HAND. ANY DISCREPANCY IS TO BE REPORTED TO GATELEY SMITHERS PURSLOW STRAIGHT AWAY.
4. SCALE FROM THIS DRAWING FOR PLANNING PURPOSES ONLY. USE FIGURED DIMENSIONS ONLY..
5. ALL LEVELS SHOWN ON THIS DRAWING ARE INDICATIVE ONLY AND MUST BE CONFIRMED WITH ARCHITECT PRIOR TO COMMENCEMENT OF CONSTRUCTION.
6. THE CONTRACTOR IS RESPONSIBLE AND LIABLE FOR ENSURING THE STABILITY OF THE WORKS, SERVICES AND ADJACENT STRUCTURES AT ALL STAGES OF CONSTRUCTION. THE DESIGN OF ALL TEMPORARY WORKS SHALL BE THE CONTRACTORS RESPONSIBILITY. THE CONTRACTOR IS TO COMPLY WITH ALL HEALTH AND SAFETY LEGISLATION AND ADHERE TO THE REQUIREMENTS OF THE H.S.E.
7. ALL WORKS TO BE CARRIED OUT IN ACCORDANCE WITH THE LATEST RELEVANT LEGISLATION, REGULATIONS, GUIDANCE, STATUTORY CONSENTS AND COMMON LAW. ALL WORKS TO BE TO THE ENTIRE SATISFACTION OF LOCAL AUTHORITY OR WARRANTY PROVIDER NOT WITHSTANDING ANYTHING SHOWN OR INDICATED ON THESE DRAWINGS. ALL WORKMANSHIP AND MATERIALS TO BE TO THE BEST OF THEIR RESPECTIVE KIND AND AT LEAST EQUIVALENT OF THE APPROPRIATE BRITISH STANDARDS AND BRITISH STANDARD CODE OR PRACTICE.

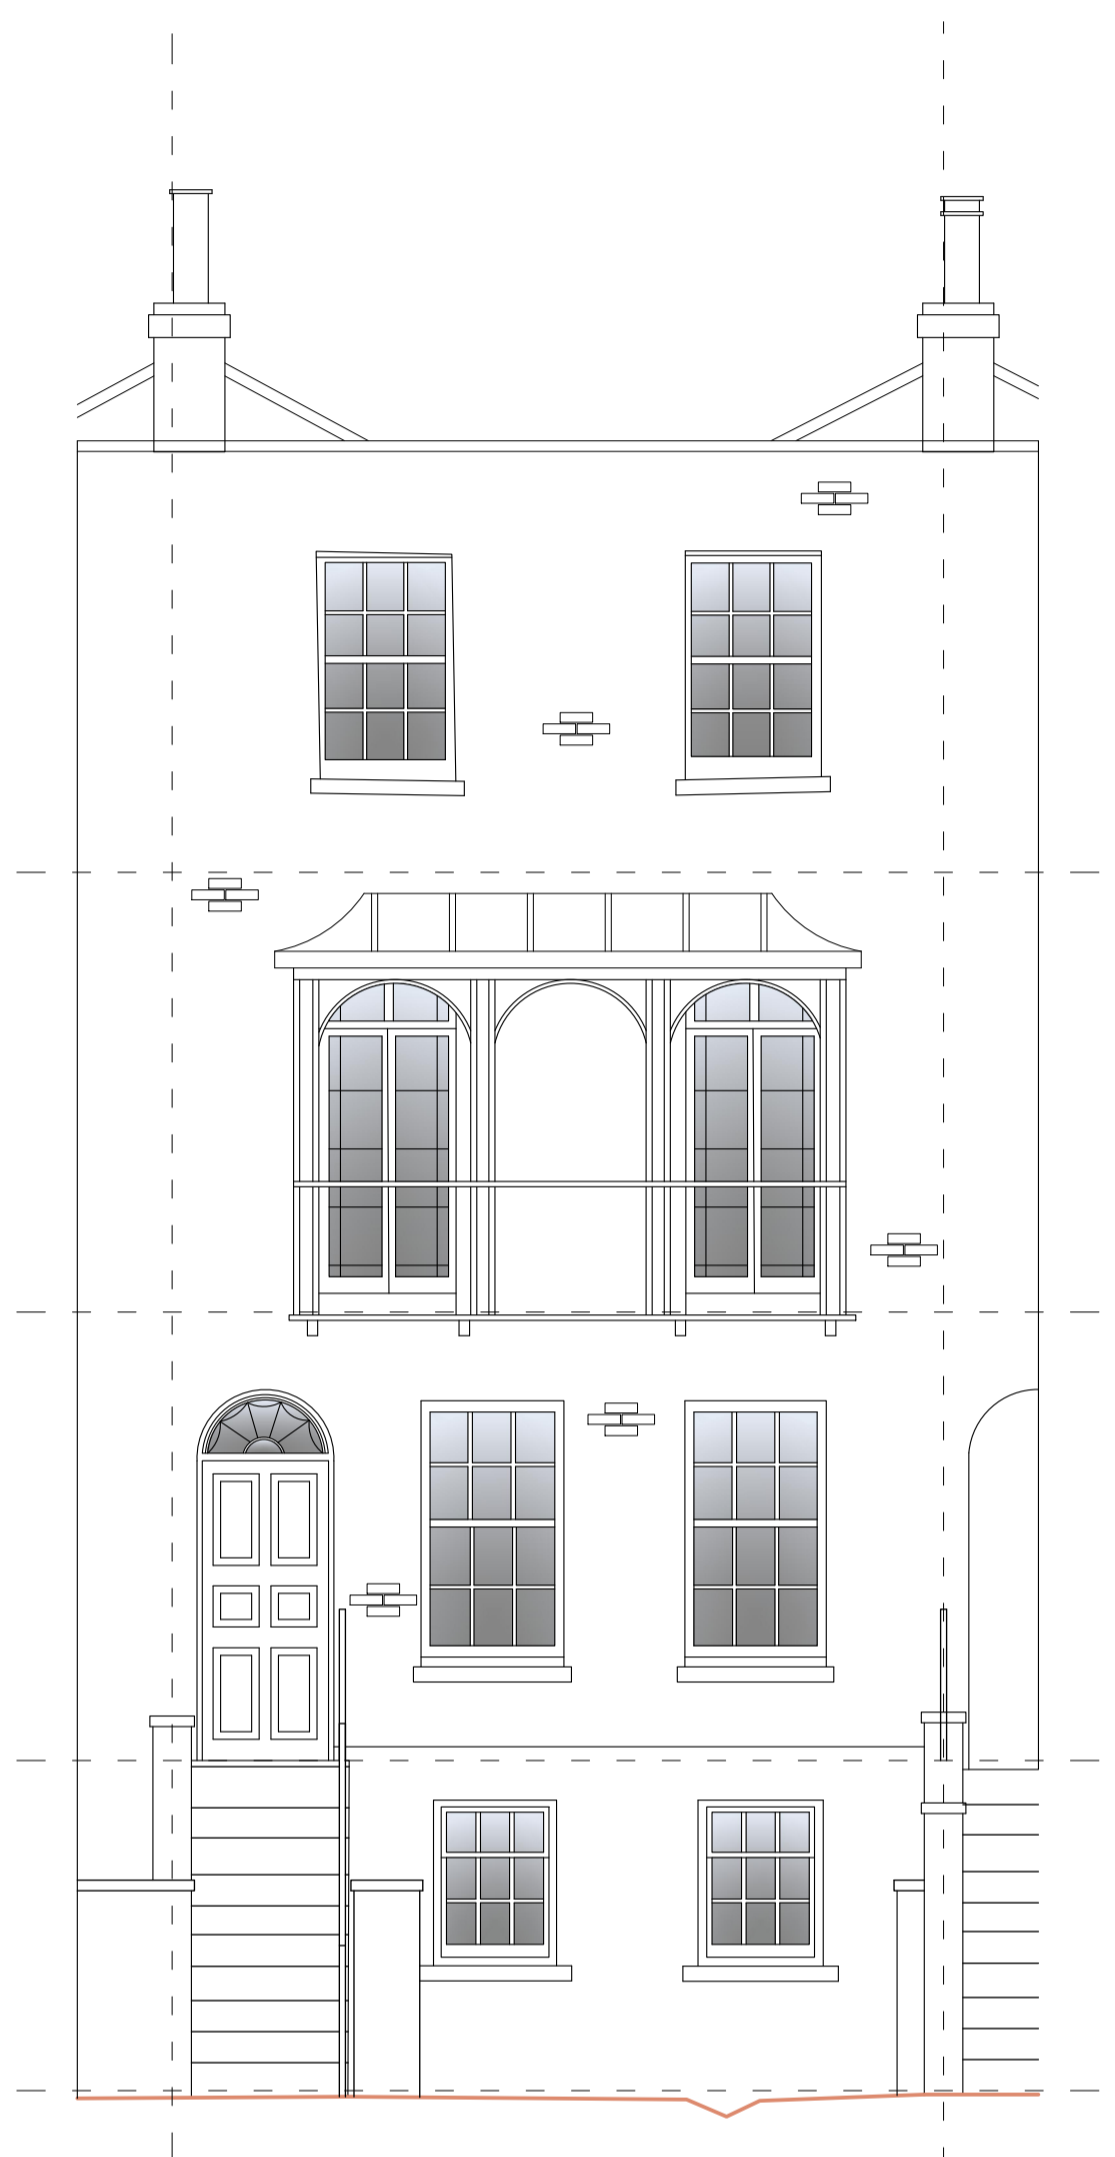

Front Elevation as Proposed

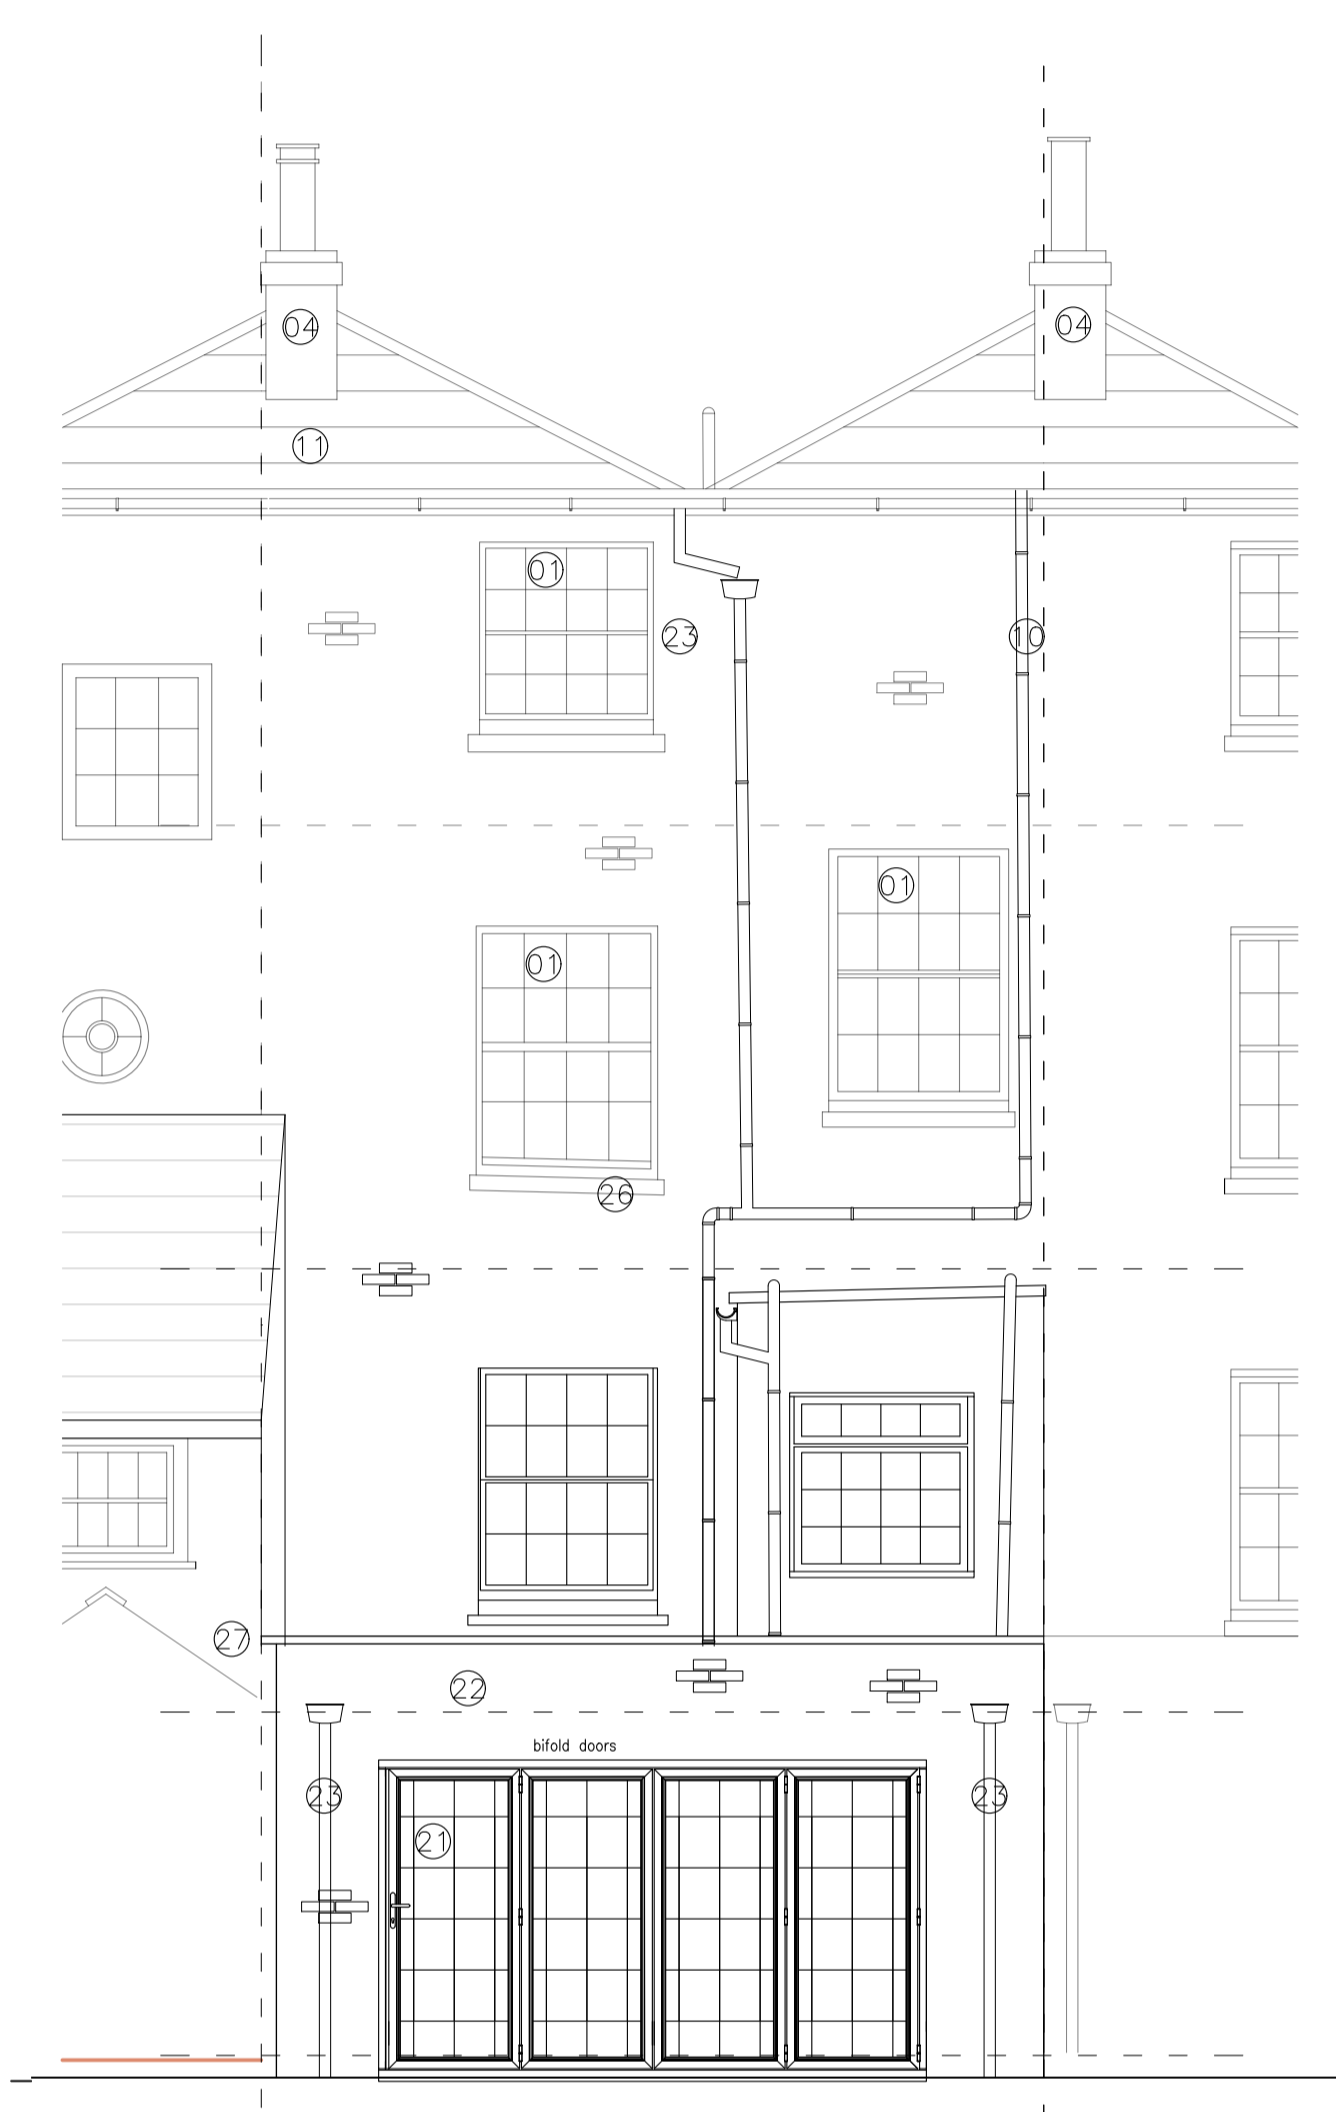


Rear Elevation as Proposed

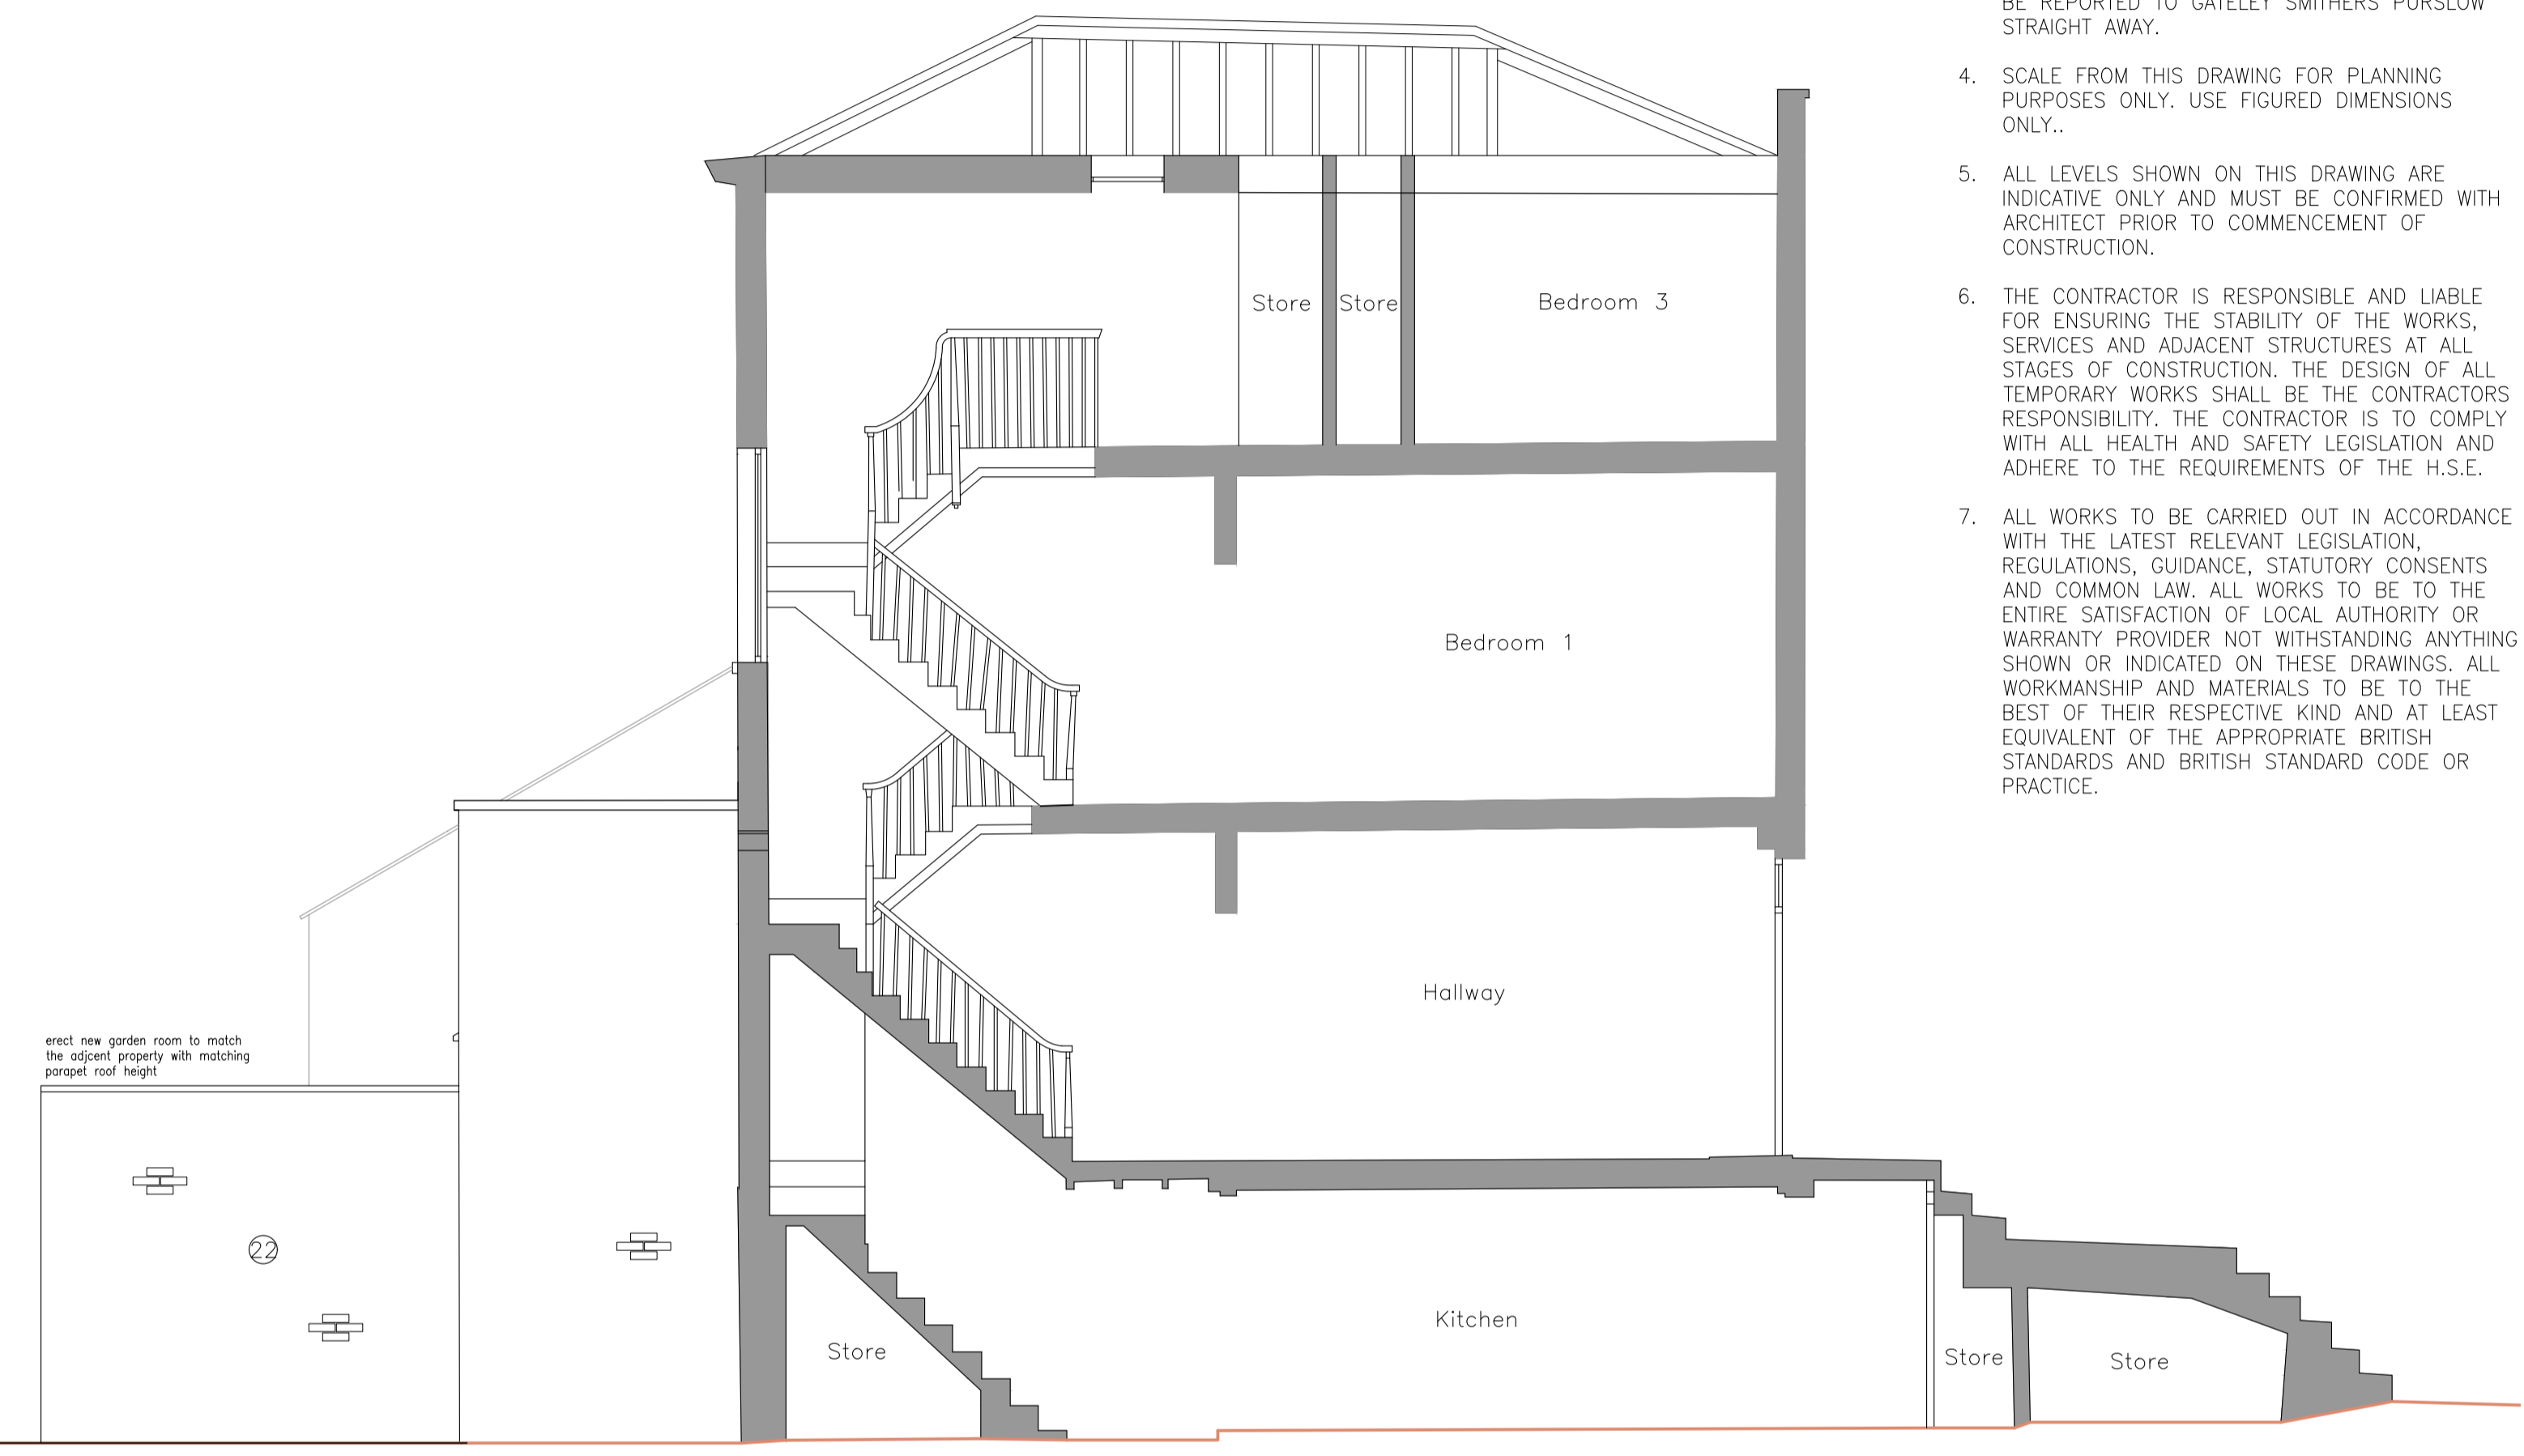

Side Elevation as Proposed

erect new garden room to match the adjacent property with matching parapet roof height

PRELIMINARY

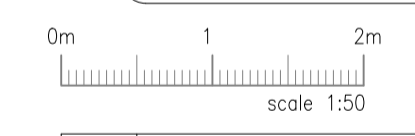

- |  |  |
|--|--|
| 01 - Existing timber sash windows finished in white. | 20 - Proposed timber sash windows to match existing.           |
| 02 - Existing timber front door finished in white.   | 21 - Proposed Bi-fold doors to match style of existing windows |
| 03 - Existing Brickwork.                             | 22 - Proposed Brickwork in bond to match with lime mortar      |
| 04 - Existing Chimney.                               | 23 - Proposed rainwater pipe.                                  |
| 05 - Existing Metal Balcony                          | 24 - Proposed plateau style roof light                         |
| 06 - Existing Conservatory roof.                     | 25 - Proposed slate tile to match                              |
| 07 - Existing Conservatory windows.                  | 26 - Leadwork to flat roof                                     |
| 08 - Existing Conservatory Doors.                    | 27 - Lead flashing   |
| 09 - Existing Rainwater pipe.                        |  |
| 10 - Existing Soil vent pipe.                        |  |
| 11 - Existing roof tiles.                            |  |

REV.	CHKD.	DATE
D		24 11 23
C		15 08 23
B		
A		



**Project:**  
41 Kings Road, Windsor,  
Berkshire  
SL4 2AD

**Drawing Title:**  
Elevations  
as Proposed

Drawing No.	223016 - 104	Rev.	D
Scale @ A1	1:50	Drawn D.T	Date 27/06/2023
Status	p	Checked	Design