
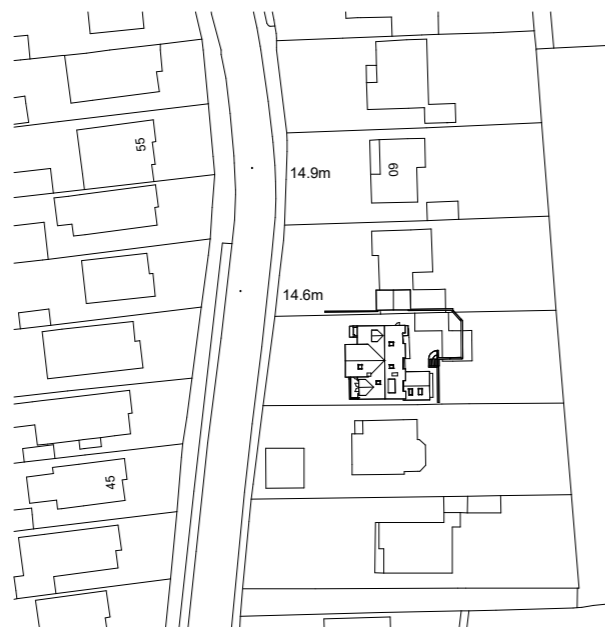


EXISTING SITE CONDITIONS:

-Drawings based on Samways Surveying Ltd drawings. All subject to detailed dimensional survey.

-Existing Site conditions subject to detailed topographical survey.


-*Levels - Are approximate.

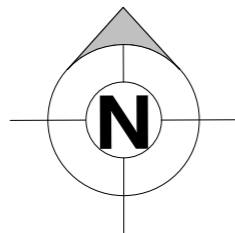

Location Plan

1 : 1250

Ordnance Survey, (c) Crown Copyright 2021. All rights reserved. Licence number 100022432

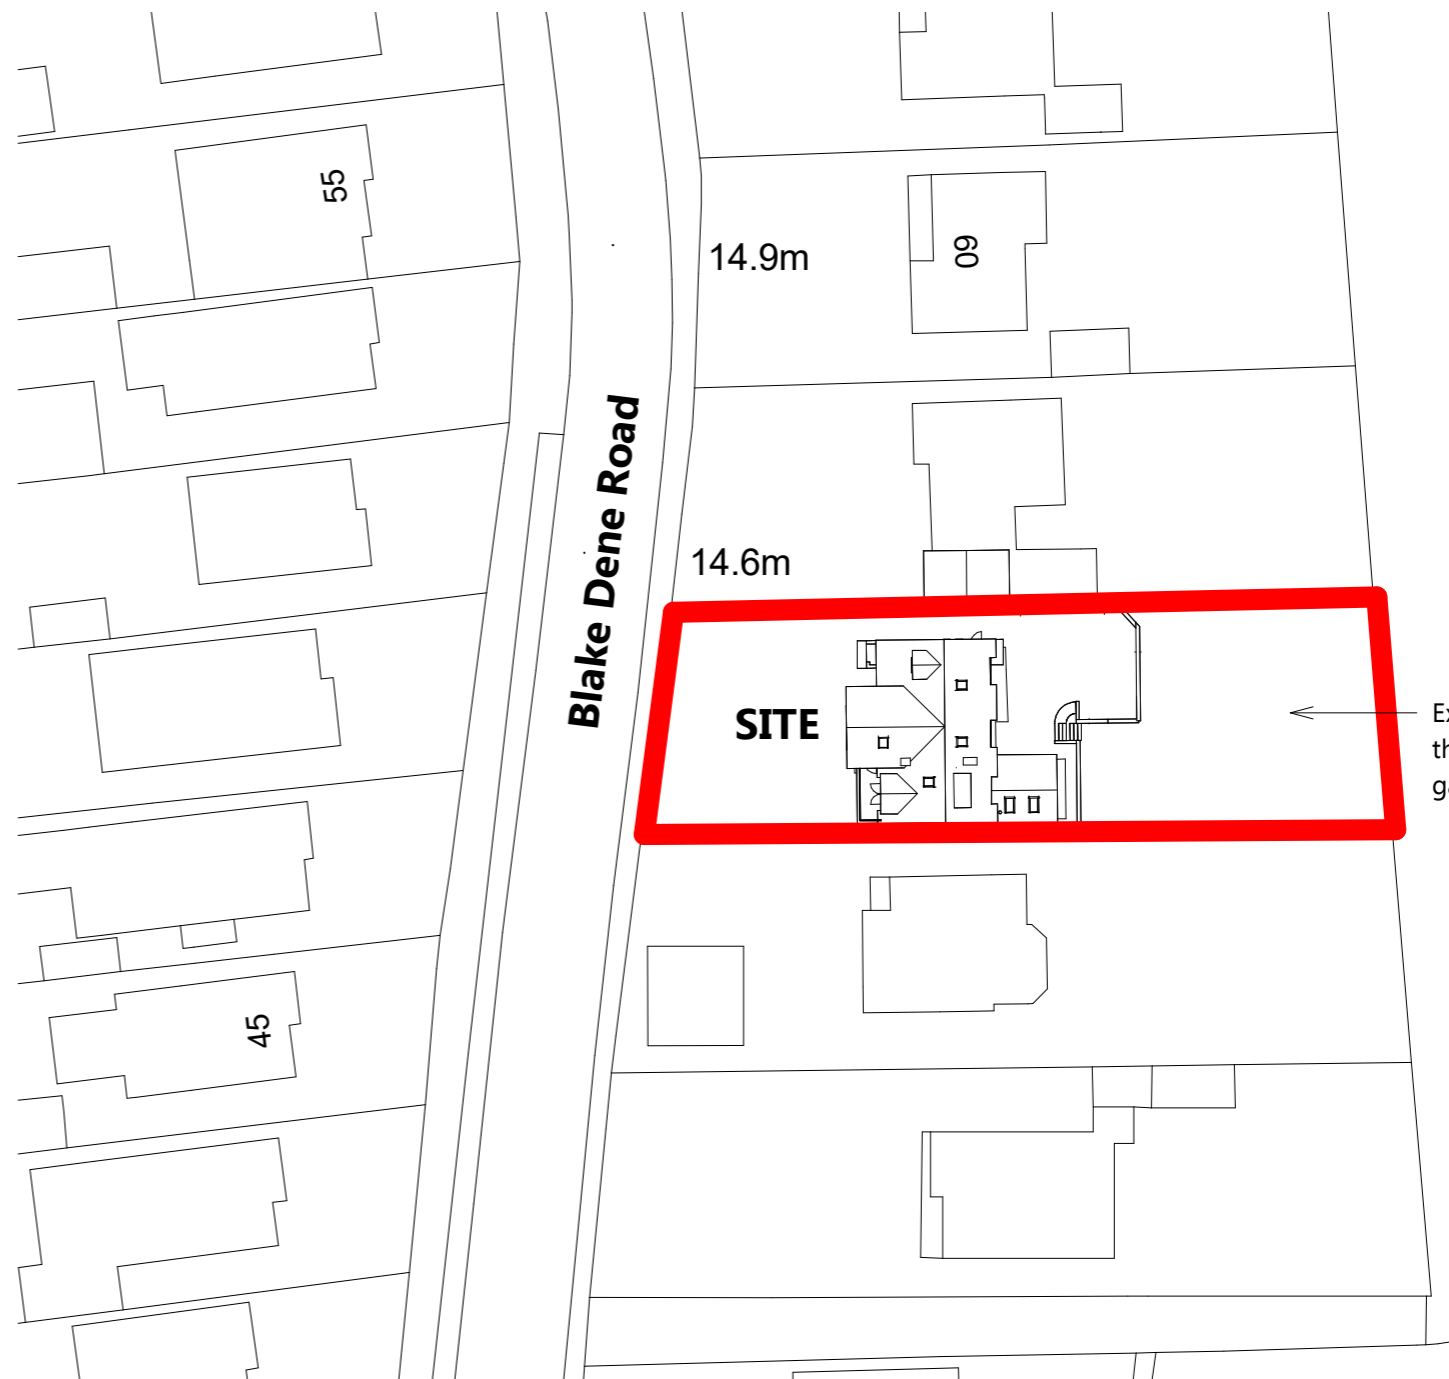

Existing Site Location

1 : 500

16.01.2024

Variation of Condition Submission

Planning Approval

APP.21.00486.F 07.07.2021

PLANNING

Copyright, ©CAN11, 2020

*Scale achieved when printed @ A3.

*Do not scale from this drawing.

A 17.01.2023 IG * 24.03.2021 IG * 23.03.2021 IG <small>Revision Date By</small>	General notes adjusted Planning Submission For Client Approval <small>Detail</small>	Project 56 BlakeDene Rd, BH14 8HH Existing Site Location		Drawing Title 56 BlakeDene Rd, BH14 8HH Existing Site Location				Drawing Number 1962 PL200	Revision A
		Client Mr & Mrs Lamb	Enter address here	Drawing Status Preliminary	Sheet Size A3	Scale As indicated	Drawing Number 1962 PL200		




EXISTING SITE CONDITIONS:


- Drawings based on Samways Surveying Ltd drawings. All subject to detailed dimensional survey.
- Existing Site conditions subject to detailed topographical survey.
- *Levels - Are approximate.

No.58
Blake Dene
Road


Approximate location of
boundary low level brick
wall.
To be confirmed on site

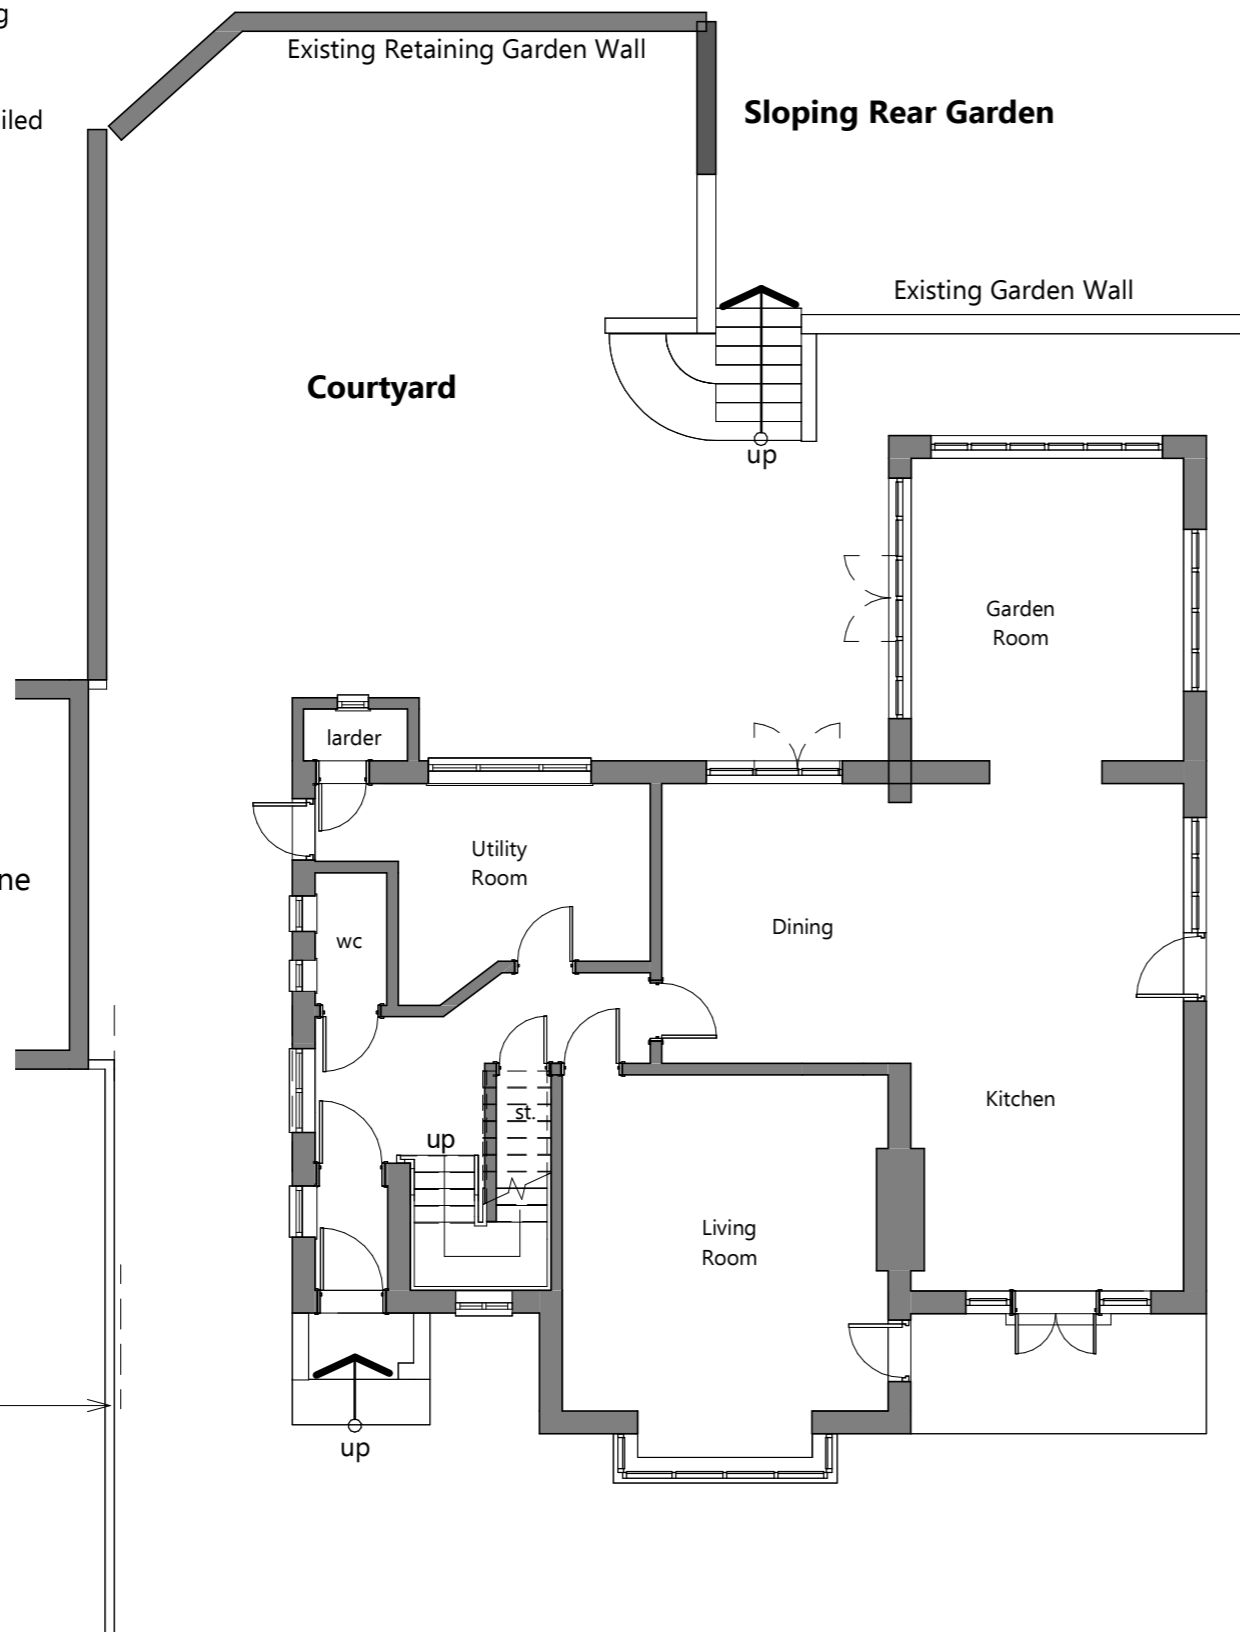

Existing Ground FP
1 : 100

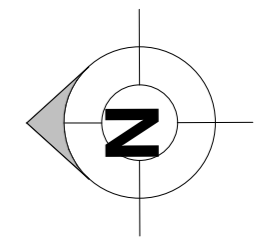

Approximate location of boundary

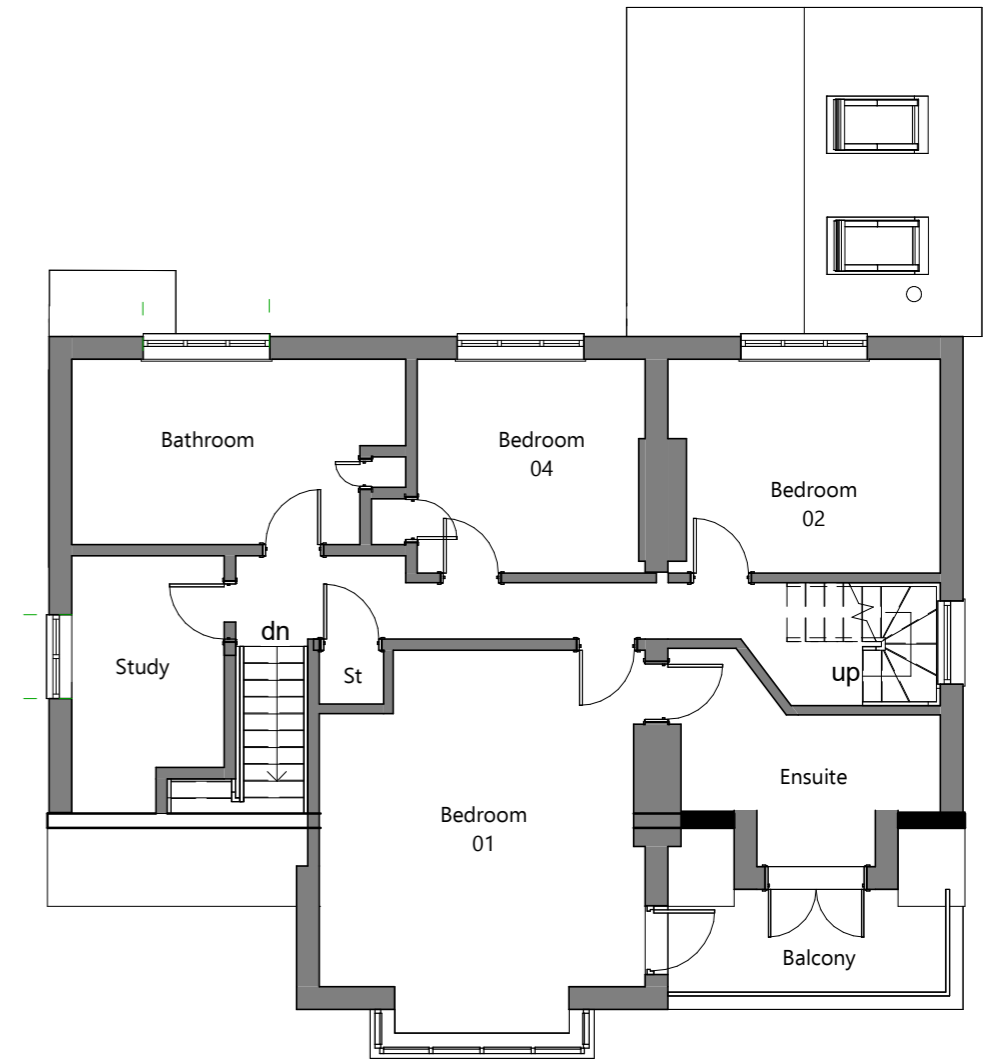

Existing First FP
1 : 100

16.01.2024
Variation of Condition Submission
Planning Approval
APP.21.00486.F 07.07.2021
PLANNING

Copyright, ©CAN11, 2020

*Scale achieved when printed @ A3.



*Do not scale from this drawing.

		Project 56 BlakeDene Rd, BH14 8HH Existing - Plans		Drawing Title				
* 24.03.2021 IG * 23.03.2021 IG		Client Mr & Mrs Lamb		Drawing Status Preliminary	Sheet Size A3	Scale 1 : 100	Drawing Number 1962 PL201	Revision *
Planning Submission For Client Approval		Enter address here						
Revision Date By Detail								




EXISTING SITE CONDITIONS:

- Drawings based on Samways Surveying Ltd drawings. All subject to detailed dimensional survey.
- Existing Site conditions subject to detailed topographical survey.
- *Levels - Are approximate.

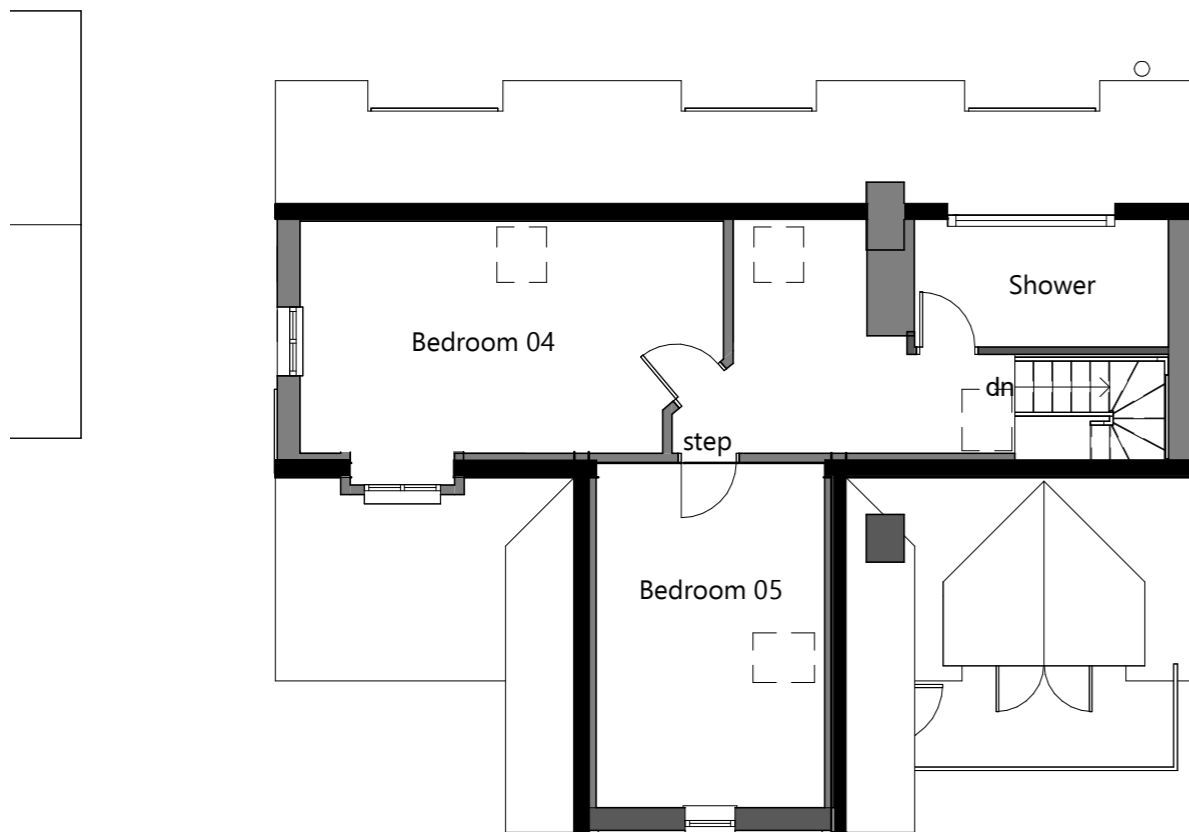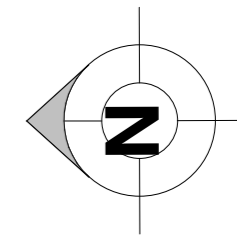

Existing Second FP
1 : 100

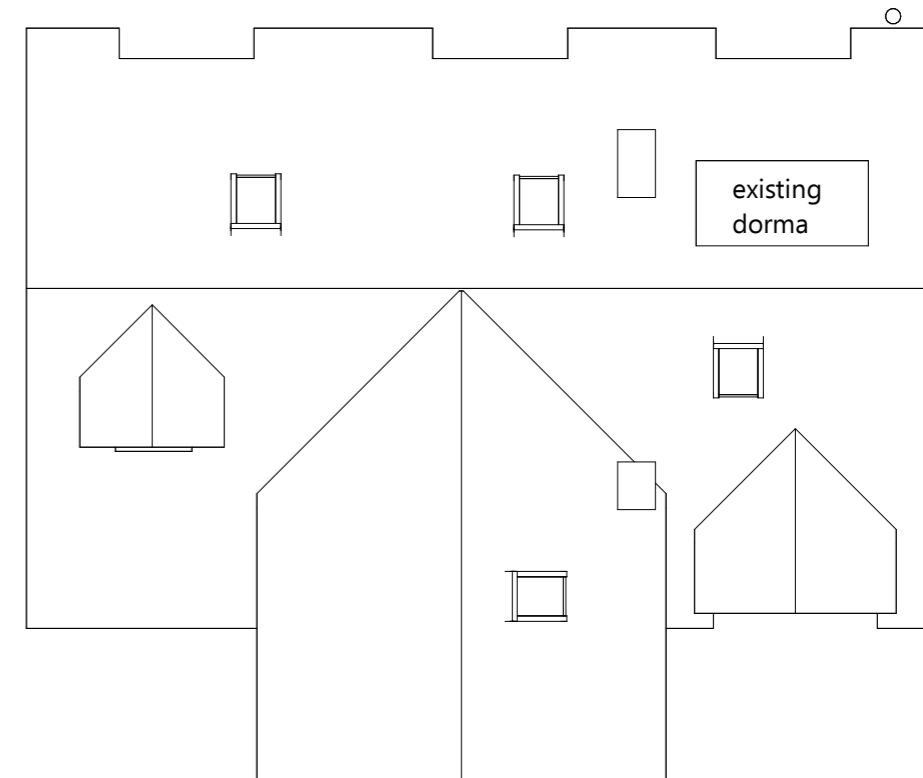

Existing Roof Plan
1 : 100

16.01.2024
Variation of Condition Submission
Planning Approval
APP.21.00486.F 07.07.2021
PLANNING

Copyright, ©CAN11, 2020

*Scale achieved when printed @ A3.

*Do not scale from this drawing.

		Project 56 BlakeDene Rd, BH14 8HH Existing - Plans		Drawing Title											
* 24.03.2021 IG * 23.03.2021 IG <small>Revision Date By</small>		Client Mr & Mrs Lamb		Drawing Status Preliminary		Sheet Size A3		Scale 1 : 100		Drawing Number 1962 PL202		Revision *			
Planning Submission For Client Approval <small>Detail</small>		Enter address here													

EXISTING SITE CONDITIONS:

- Drawings based on Samways Surveying Ltd drawings. All subject to detailed dimensional survey.
- Existing Site conditions subject to detailed topographical survey.
- *Levels - Are approximate.

- 01. Existing clay roof tiles
- 02. Existing render
- 03. Existing white pvc windows



Existing North

1 : 100



Existing South

1 : 100


16.01.2024
Variation of Condition Submission
Planning Approval
APP.21.00486.F 07.07.2021

PLANNING

Copyright, ©CAN11, 2020


*Scale achieved when printed @ A3.

*Do not scale from this drawing.

		Project 56 BlakeDene Rd, BH14 8HH		Drawing Title Existing Elevations					
* 24.03.2021 IG * 23.03.2021 IG		Client Mr & Mrs Lamb		Drawing Status Preliminary	Sheet Size A3	Scale 1 : 100	Drawing Number 1962 PL203	Revision *	
Revision	Date	By	Detail	Planning Submission For Client Approval					

EXISTING SITE CONDITIONS:

- Drawings based on Samways Surveying Ltd drawings. All subject to detailed dimensional survey.
- Existing Site conditions subject to detailed topographical survey.
- *Levels - Are approximate.

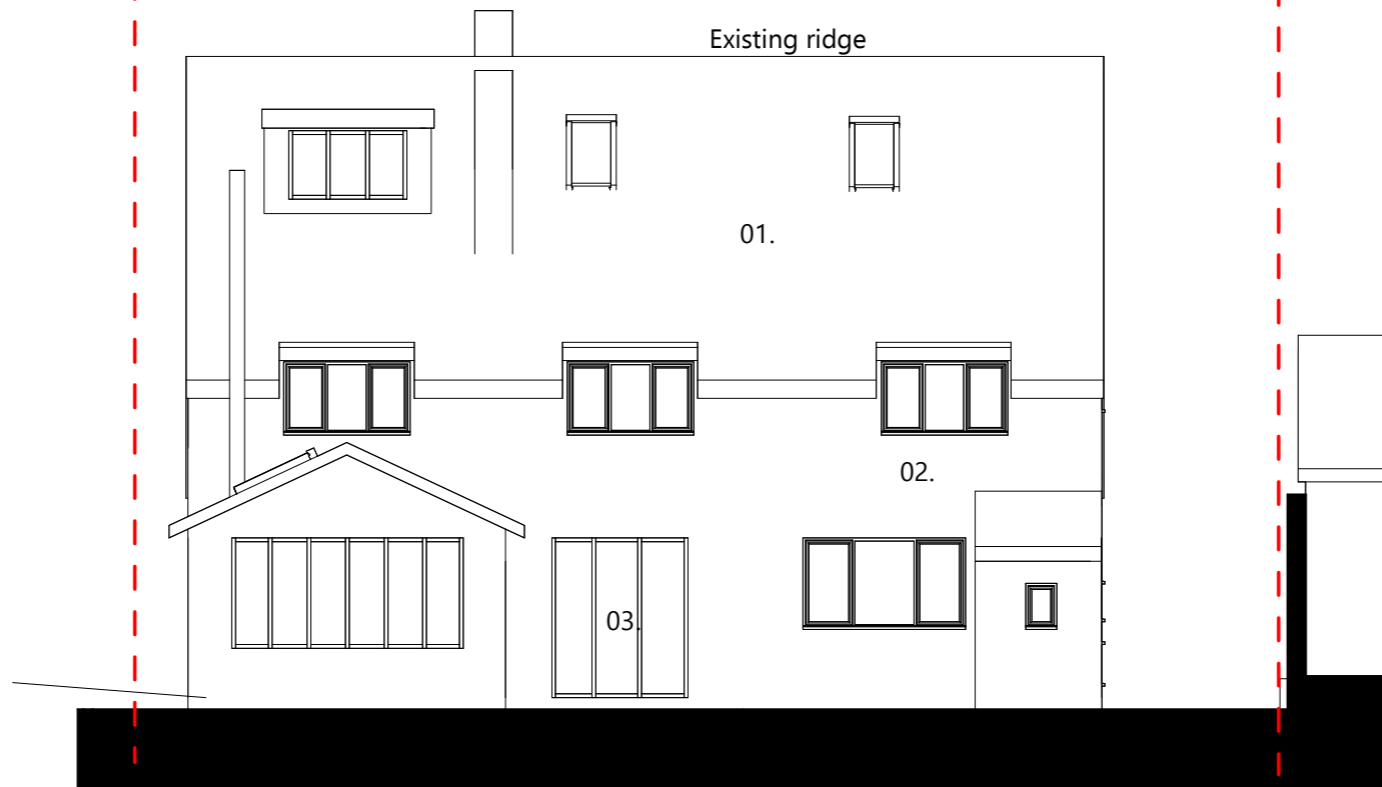

- 01. Existing clay roof tiles
- 02. Existing render
- 03. Existing white pvc windows

Existing East

1 : 100



Existing West


1 : 100

16.01.2024
Variation of Condition Submission
Planning Approval
APP.21.00486.F 07.07.2021
PLANNING

Copyright, ©CAN11, 2020

*Scale achieved when printed @ A3.

*Do not scale from this drawing.

		Project 56 BlakeDene Rd, BH14 8HH	Drawing Title Existing Elevations							
* 24.03.2021 IG * 23.03.2021 IG <small>Revision Date By</small>	Planning Submission For Client Approval <small>Detail</small>	Client Mr & Mrs Lamb	Enter address here	Drawing Status Preliminary	Sheet Size A3	Scale 1 : 100				