



NOTE
 FIGURED DIMENSIONS MUST BE TAKEN IN PREFERENCE
 TO SCALED DIMENSIONS AND SITE DIMENSIONS ARE TO
 BE CHECKED BEFORE WORK IS PUT IN HAND

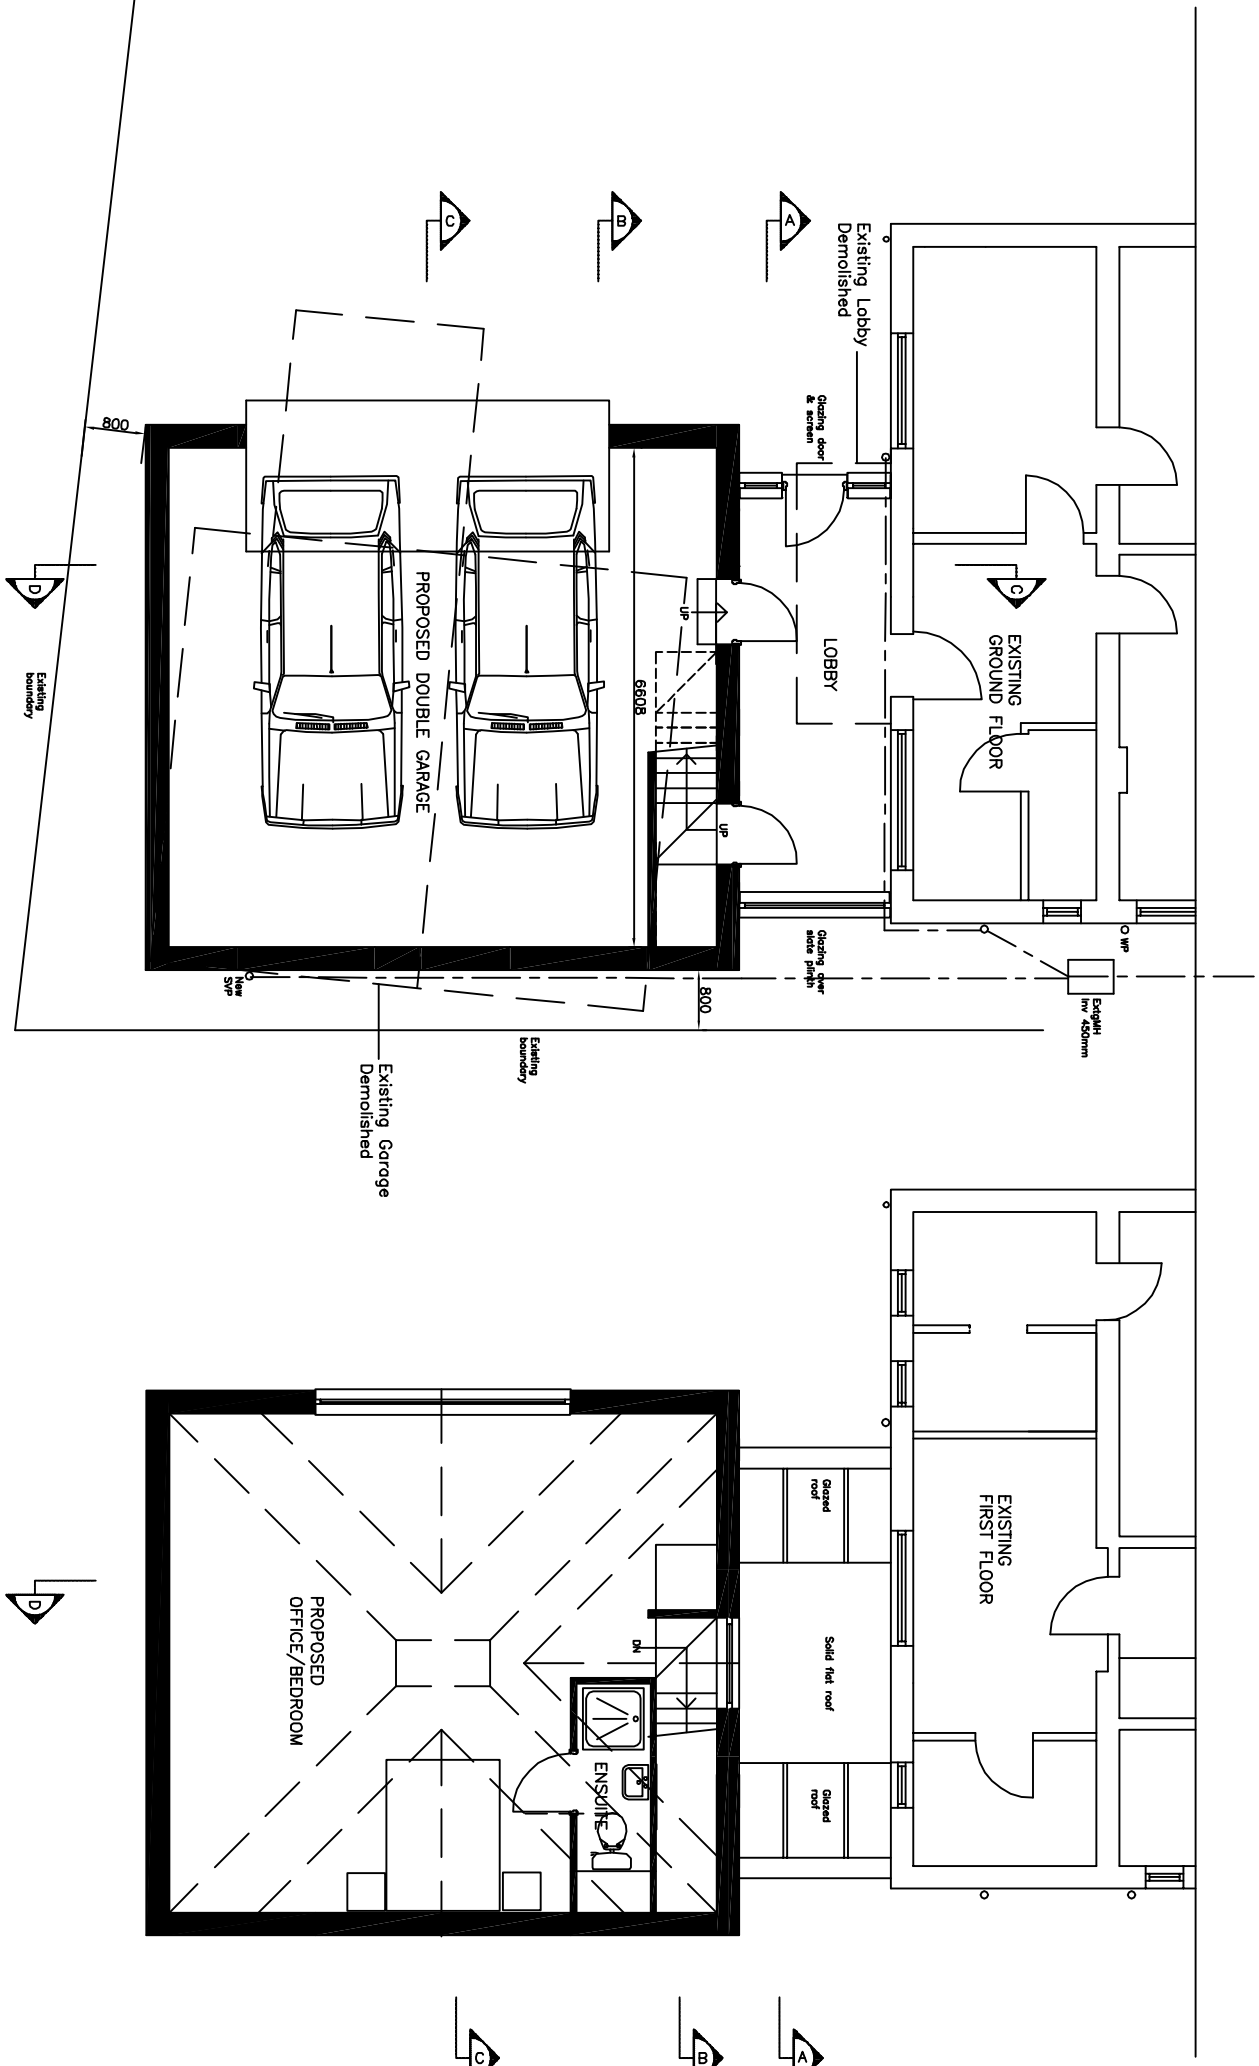

Proposed Ground Floor Plan

Proposed First Floor Plan

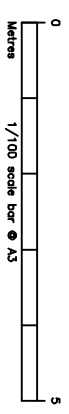

project
 Hotherden House
 Poole
 Dorset BH14 0PG

job title
 Proposed Double Garage with
 Room Over

Steve Reynell
 (M) 07929 894814
 (H) 01202 674598
 email stevereynell@outlook.com

drawing title
 Proposed Floor Plans

scale 1:100 @ A3
date October 2023
drawing no. 2023/10/211
rev P1