



NOTE
FIXED DIMENSIONS MUST BE TAKEN IN PREFERENCE
TO SCALED DIMENSIONS AND SITE DIMENSIONS ARE TO
BE CHECKED BEFORE WORK IS PUT IN HAND

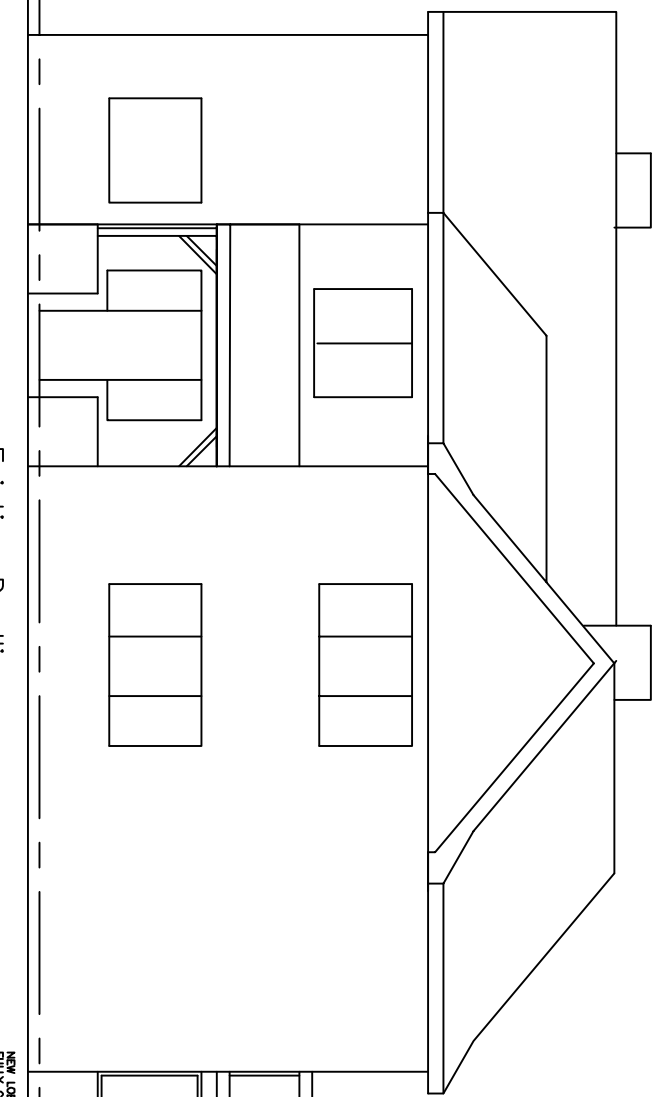


Existing Dwelling


Proposed East Elevation to
Hatherden Avenue

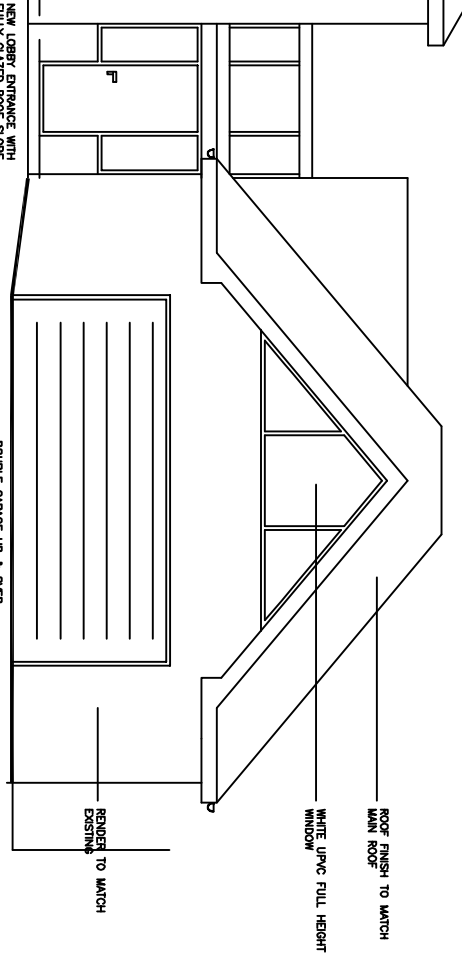


Proposed Double Garage &
Glazed Link

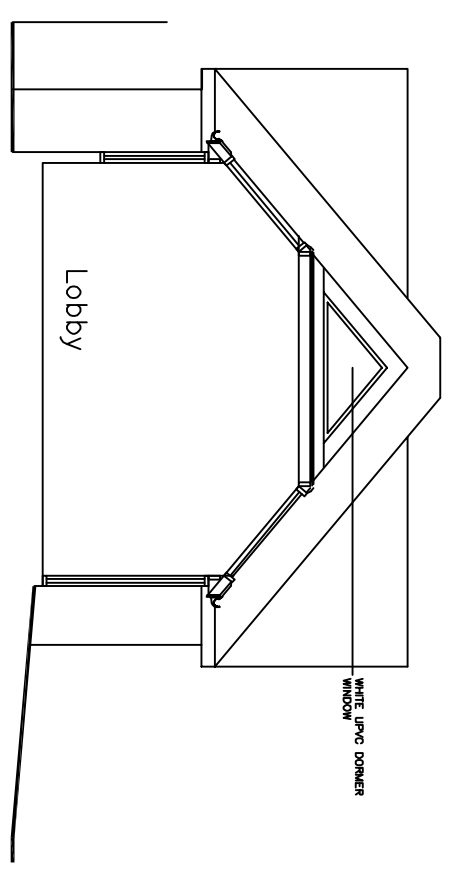


Proposed North Elevation

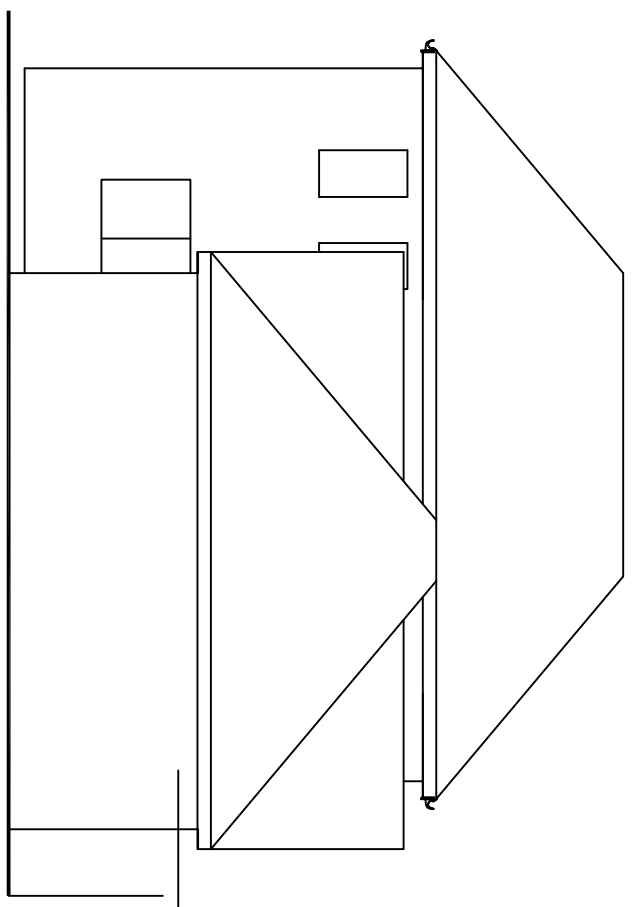

Proposed South Elevation

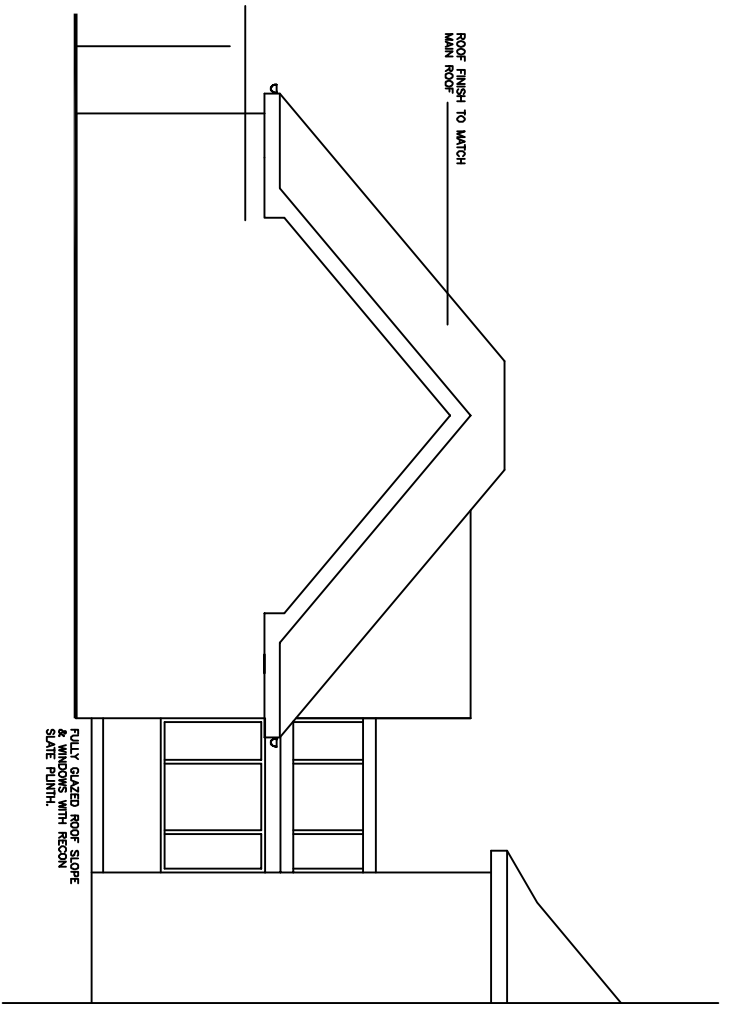

Proposed West Elevation

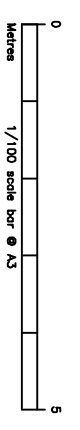

project
Hatherden House
Poole
Dorset BH14 0PG

job title
Proposed Double Garage with
room & shower over

Steve Reynell
(M) 07929 894814
(H) 01202 674598
email stevereynell@outlook.com

drawing title
Proposed Elevations

scale 1:100 @ A3
date October 2023
drawing no. 2023/10/212
rev P2

Plot Date: 16 Jan 2024 - 12:10pm