


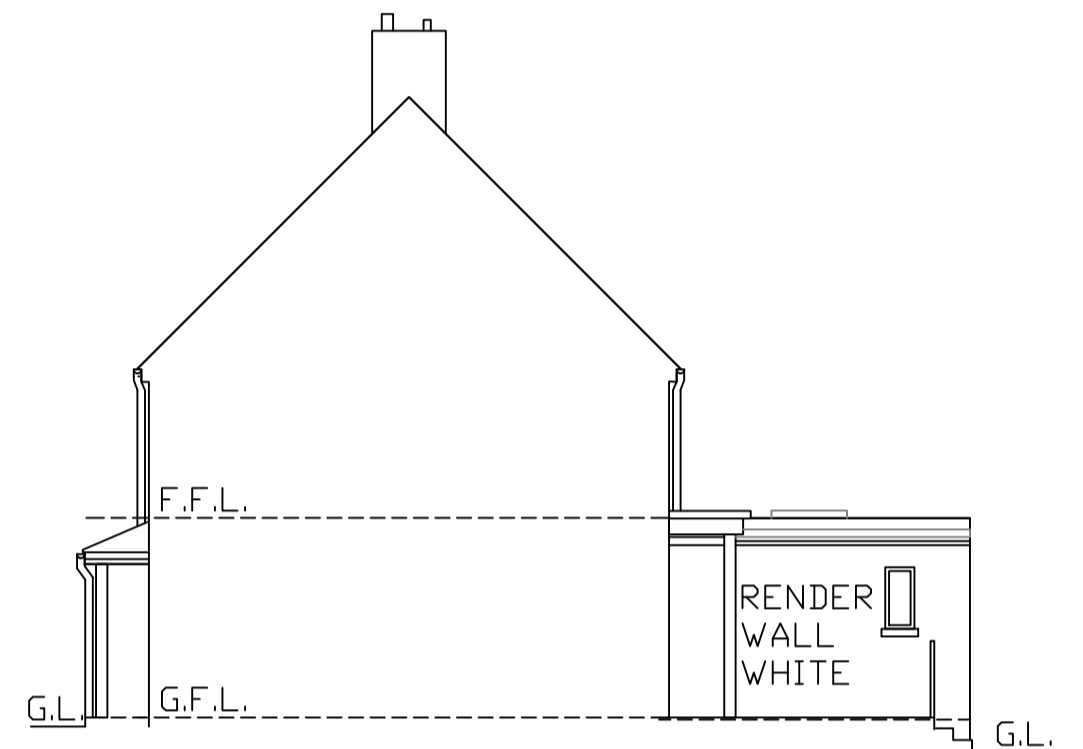


EAST ELEVATION 1:100




WEST ELEVATION 1:100




NORTH ELEVATION 1:100

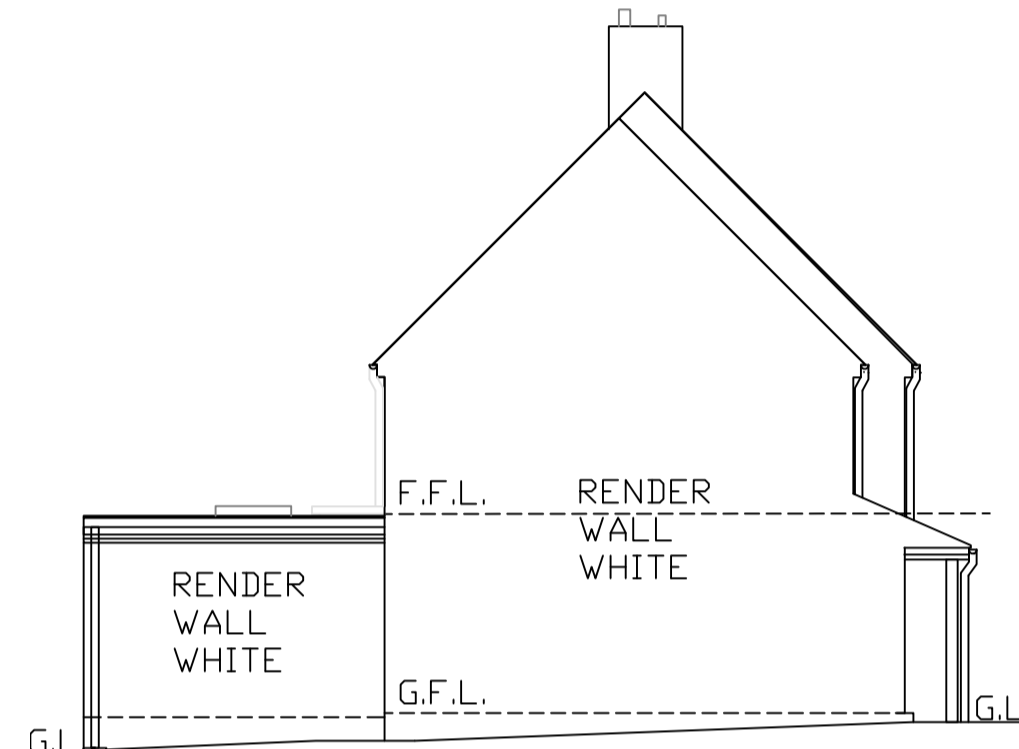


SOUTH ELEVATION 1:100

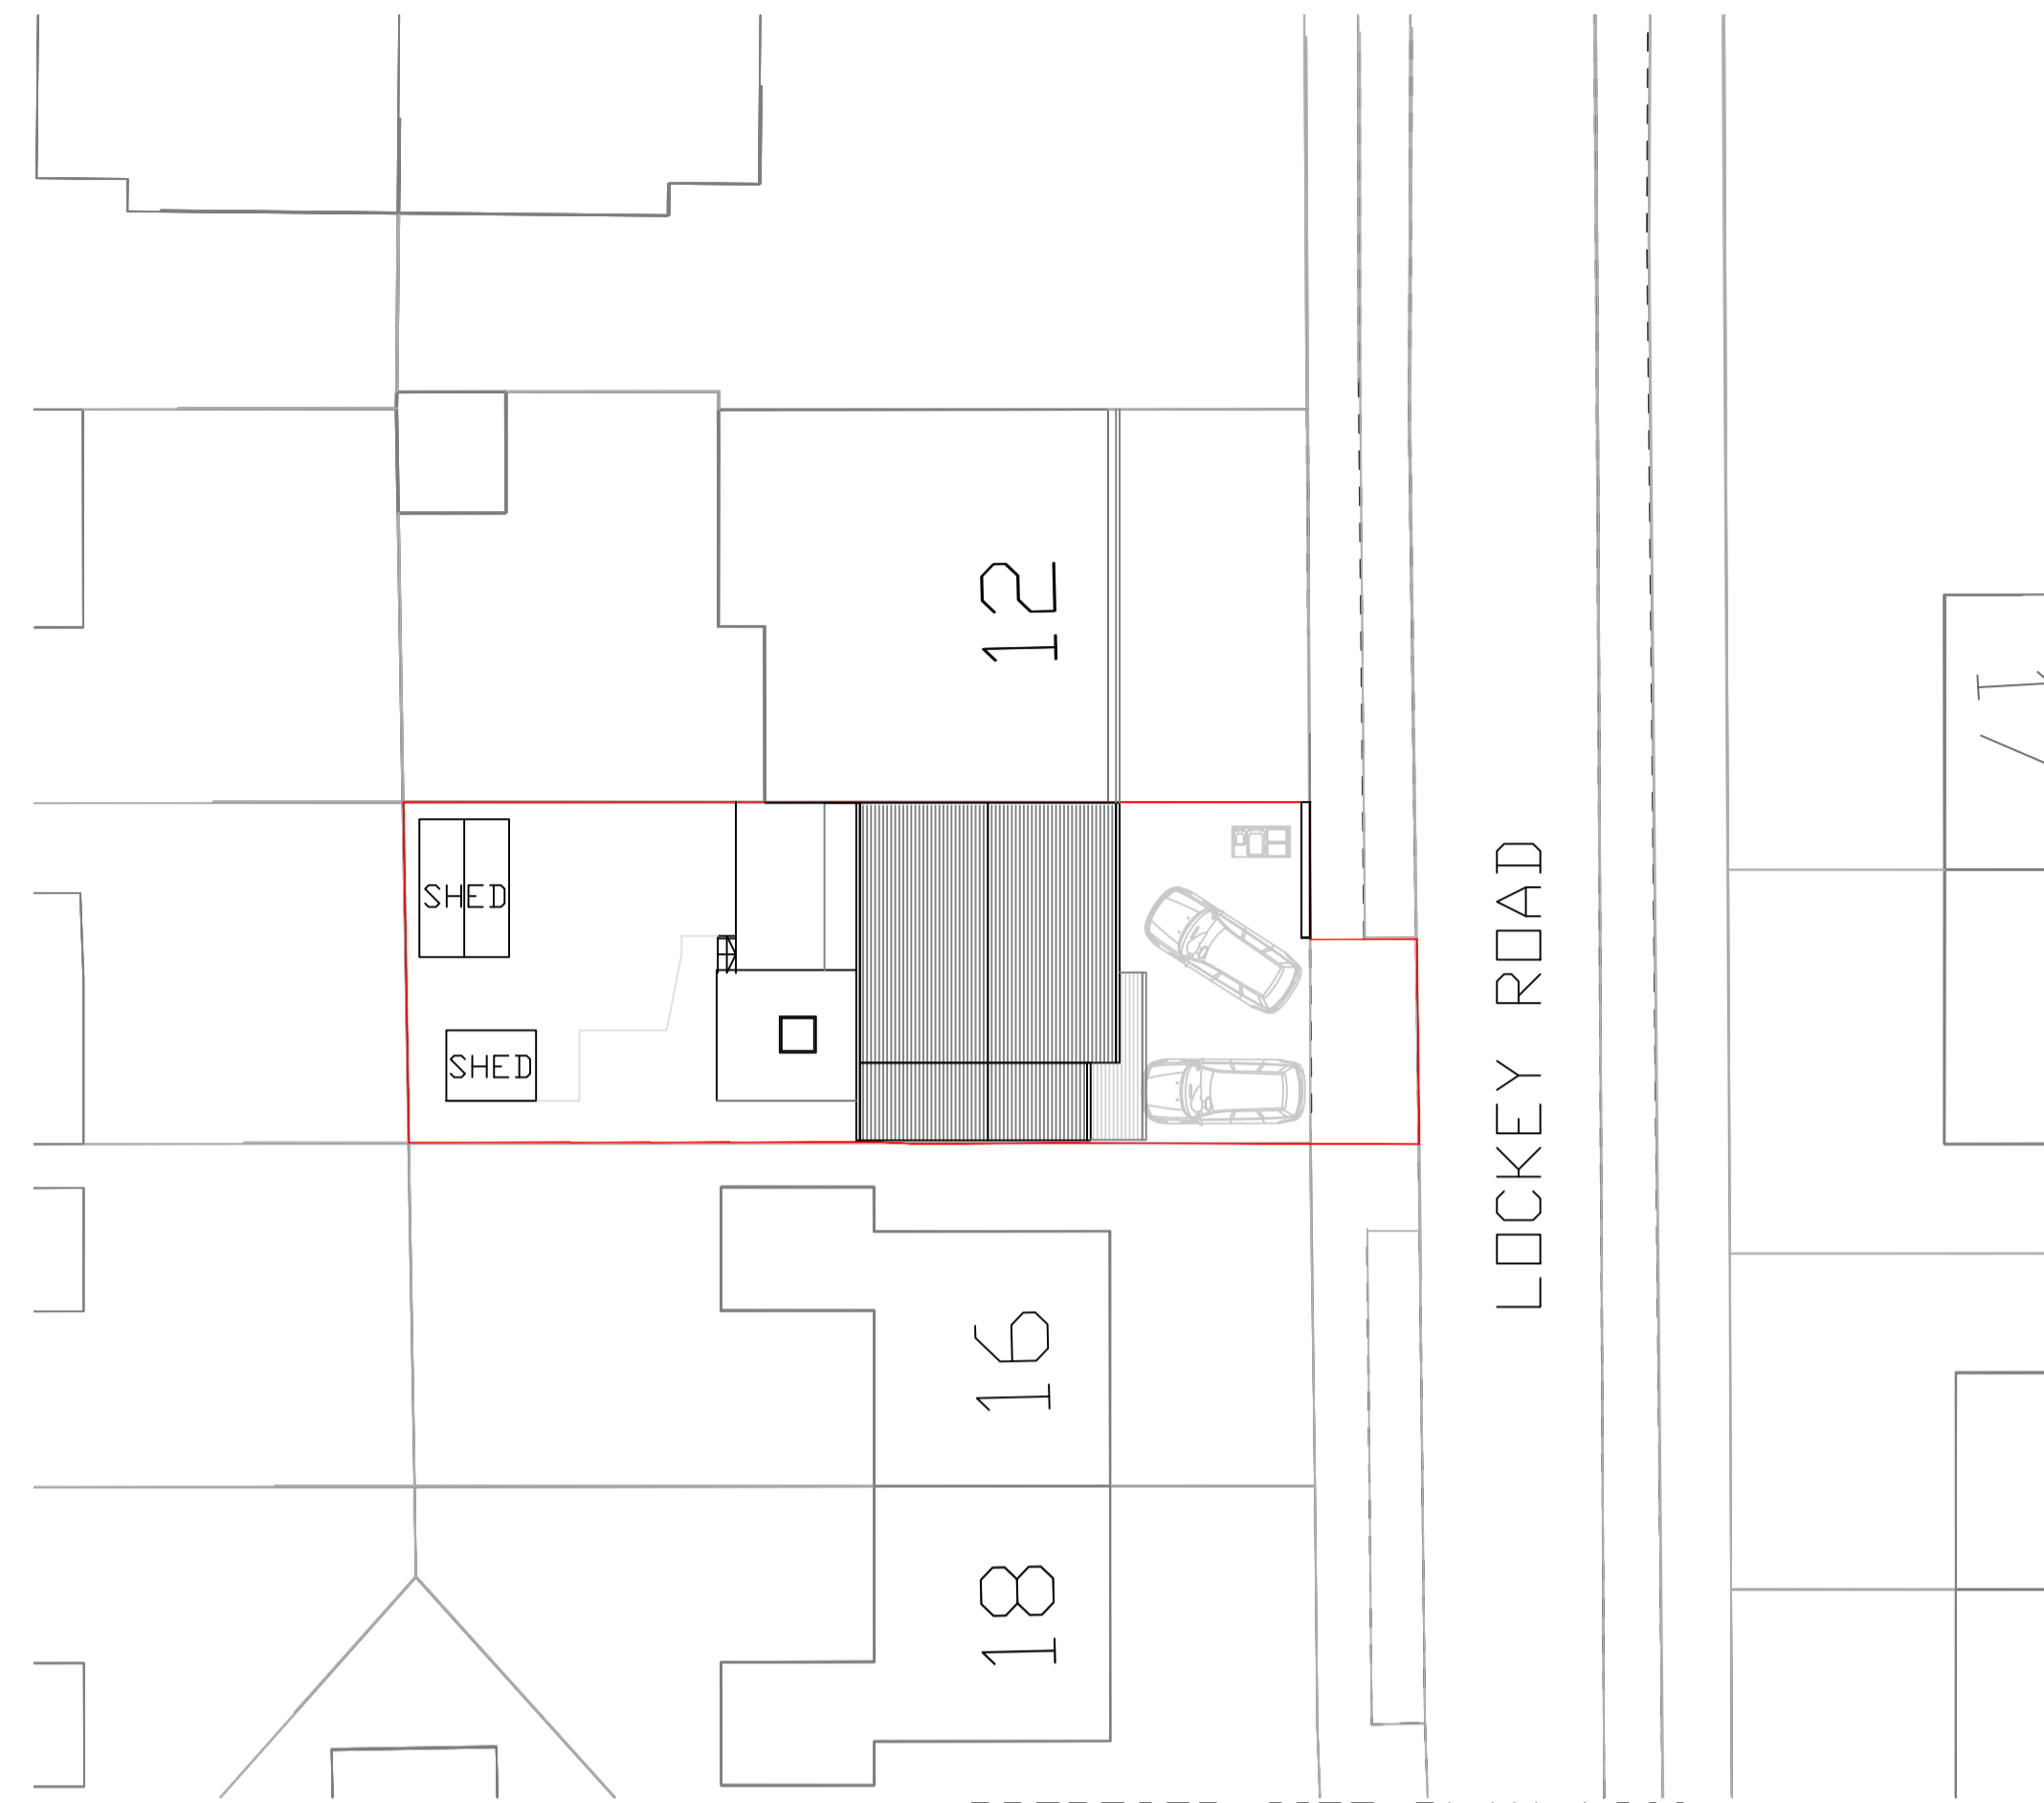

PROPOSED SITE PLAN 1:200

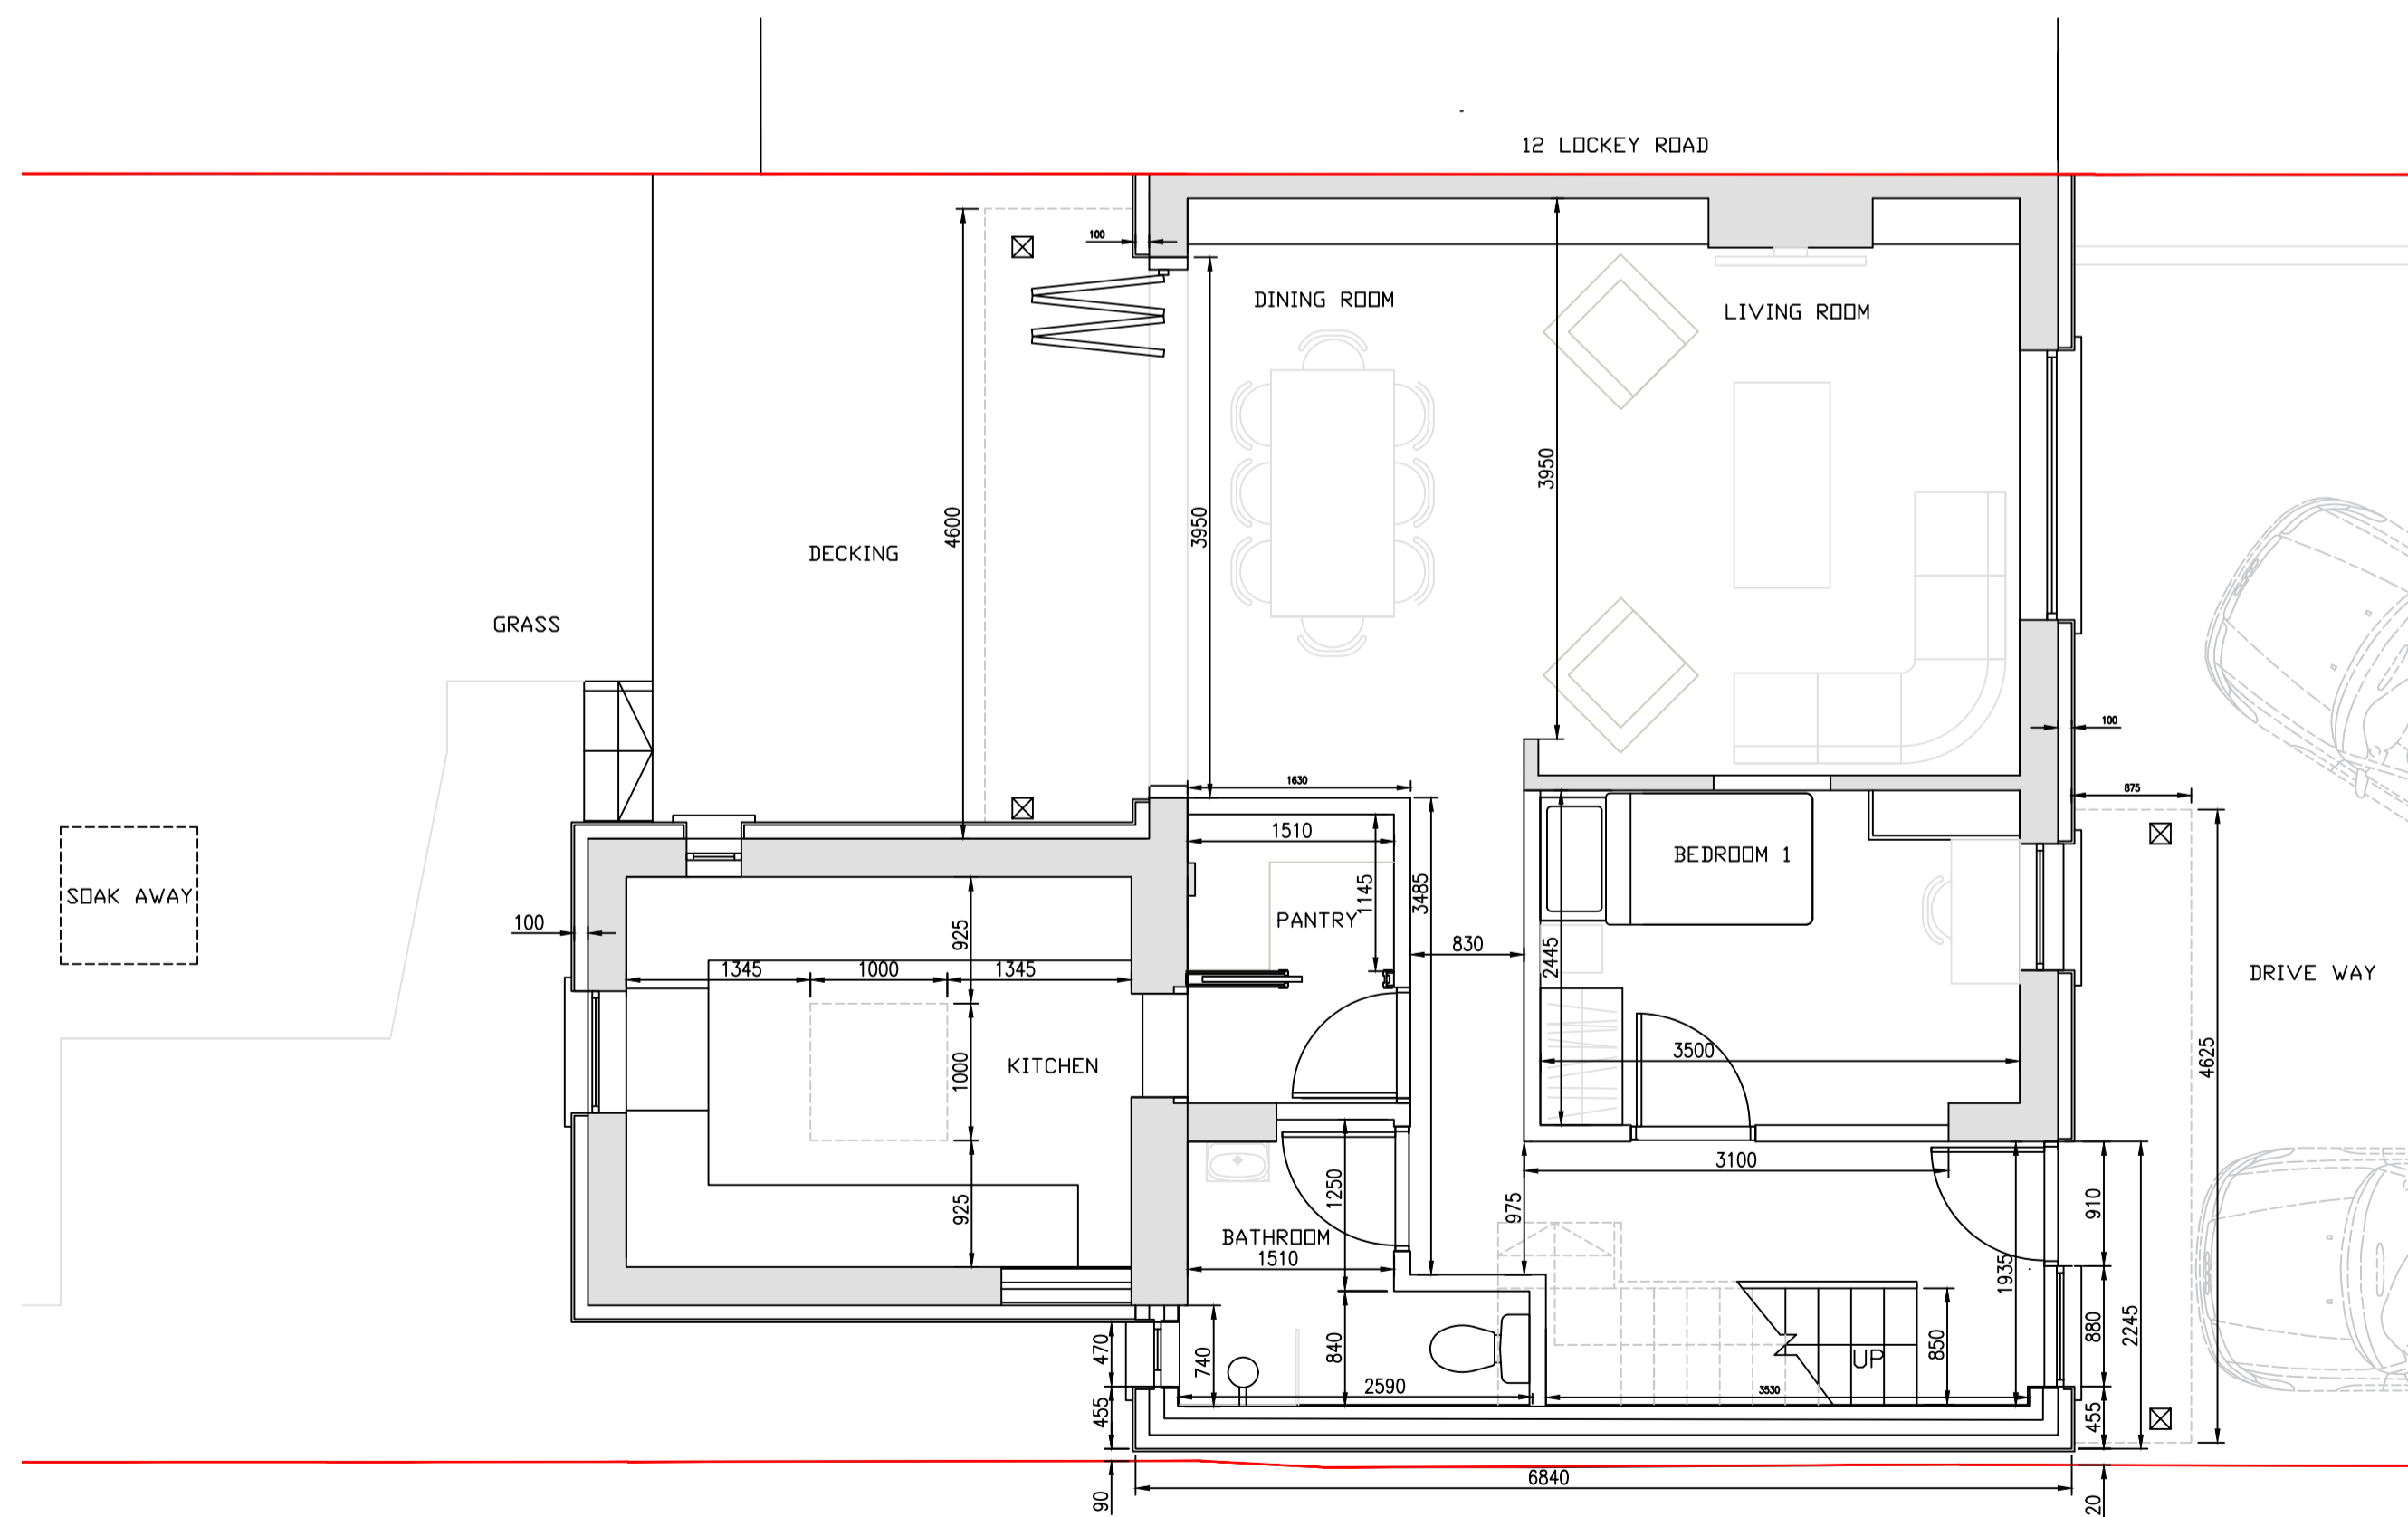


Ground Floor Plan 1:50

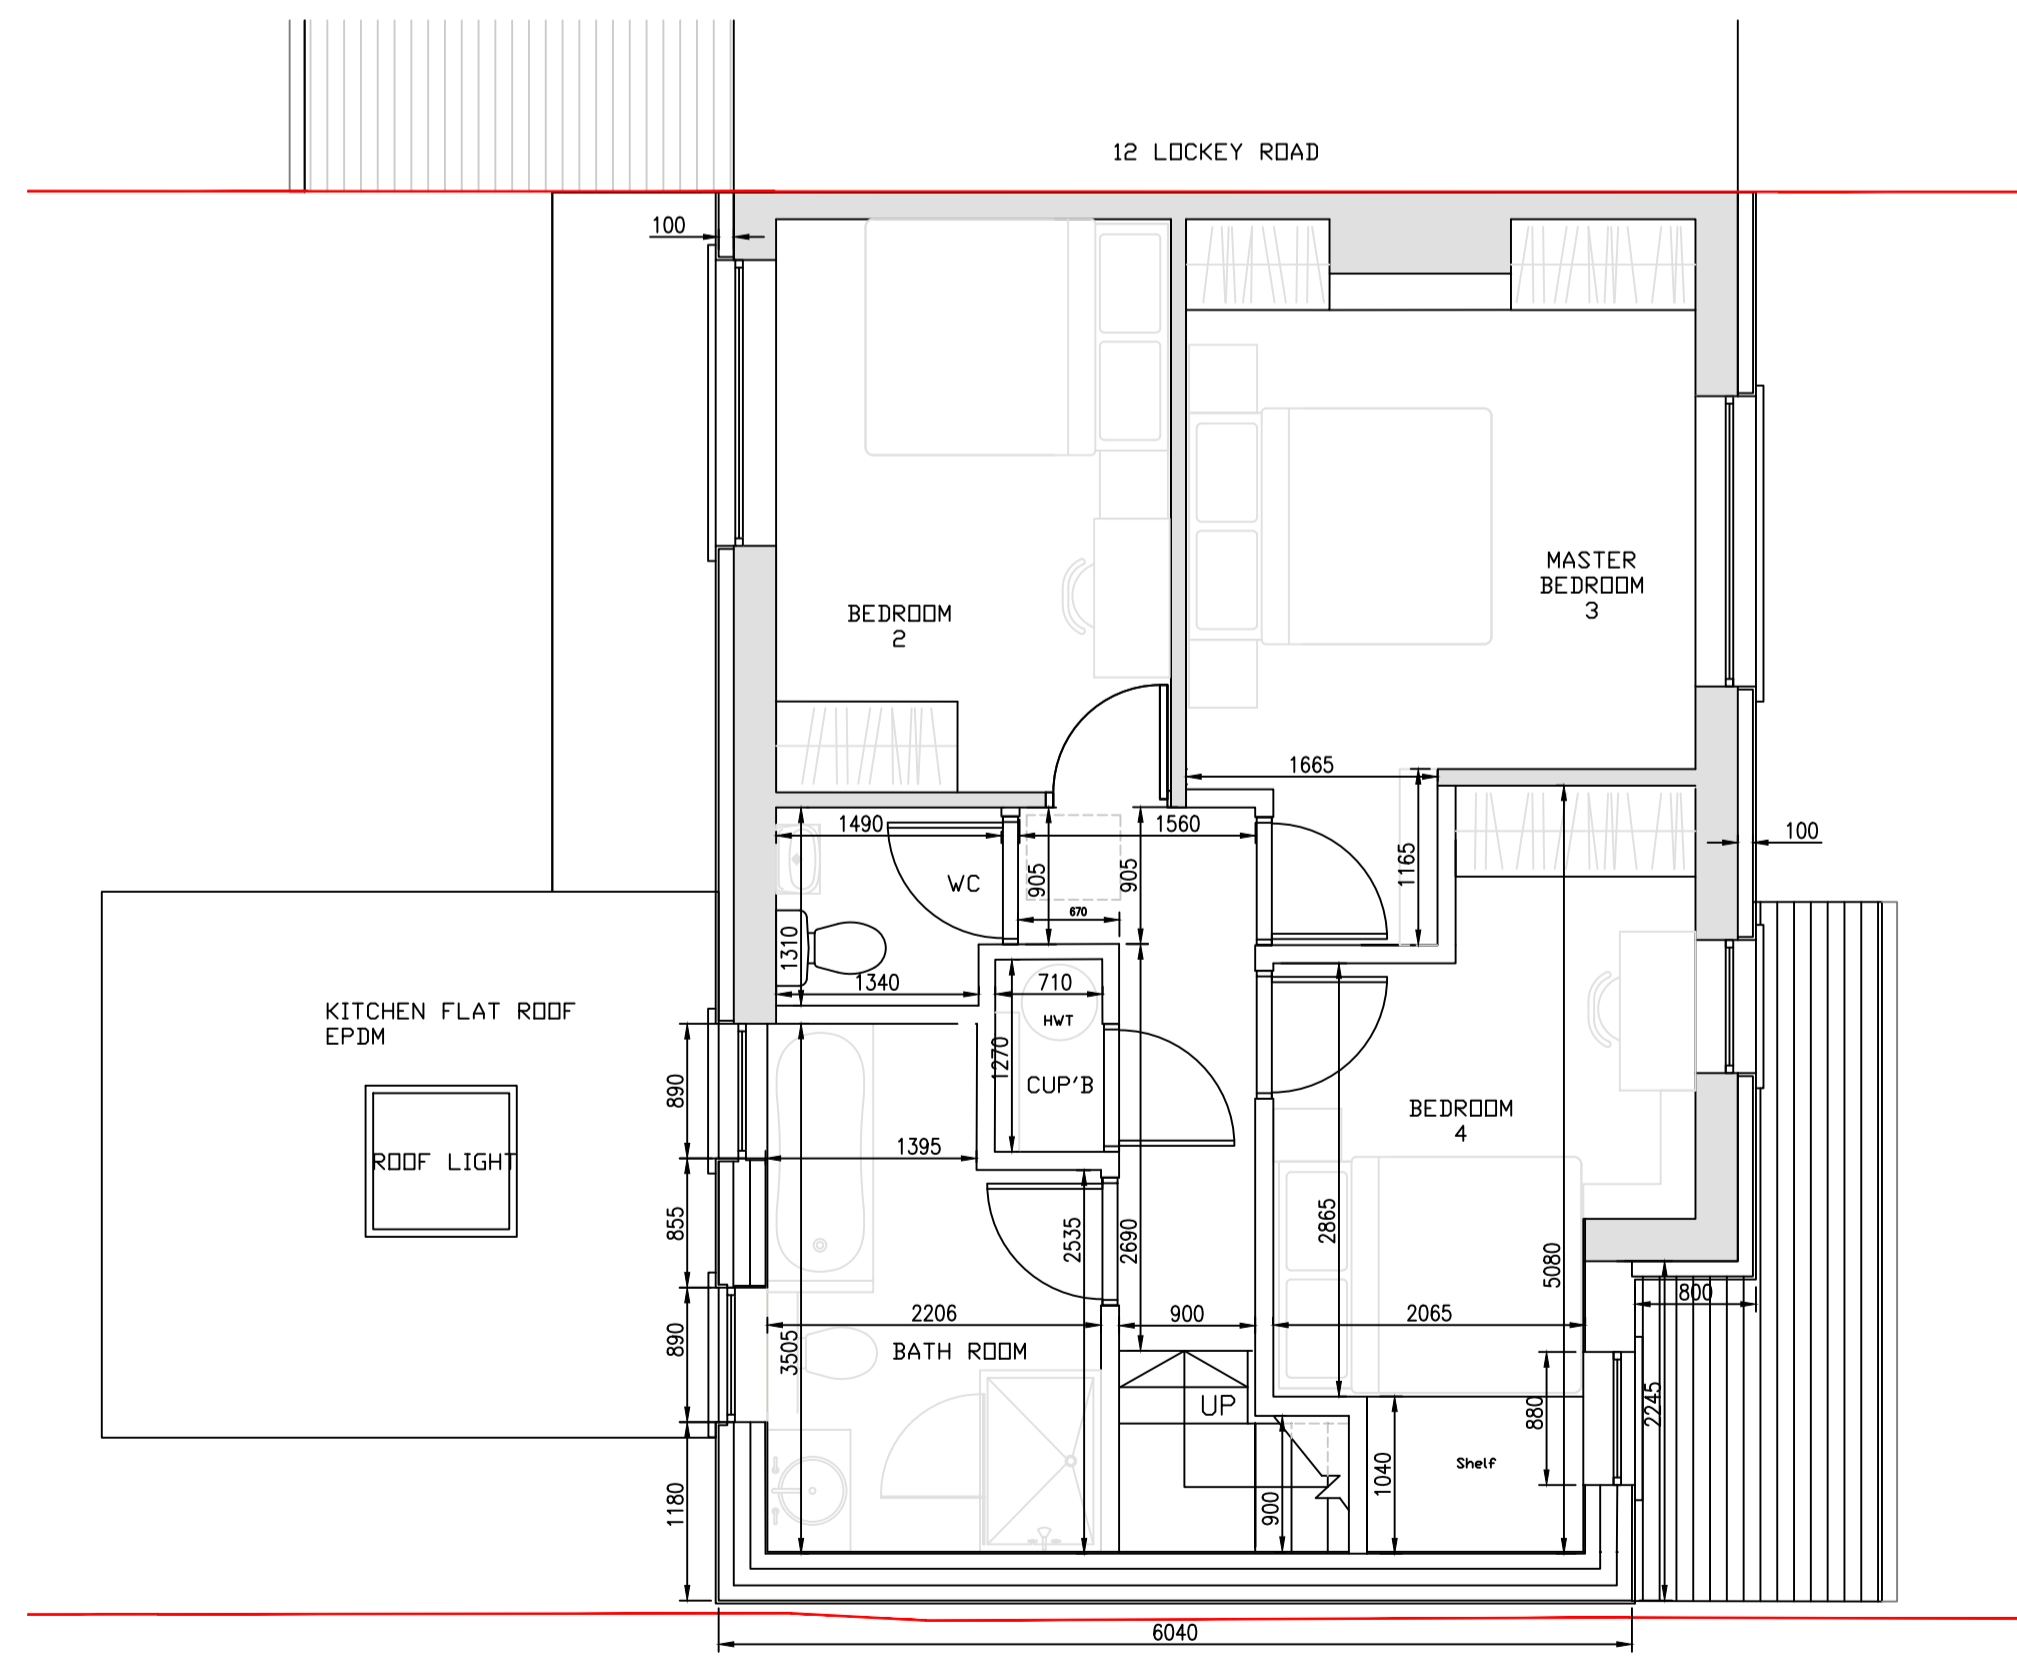

First Floor Plan 1:50

REVISION  
 A - PLANNING APPLICATION MAY 2023  
 B - NDN MATERIAL AMENDMENT

- NOTES
- 1.0. THIS DRAWING IS FOR PLANNING PURPOSES ONLY.
  - 2.0. ALL DIMENSIONS TO BE CHECKED ON SITE PRIOR TO COMMENCEMENT OF WORKS.
  - 3.0. ALL DRAWINGS ARE THE PROTECTED BY SECTION 47 OF THE COPYRIGHT DESIGNS & PATENTS ACT 1988.

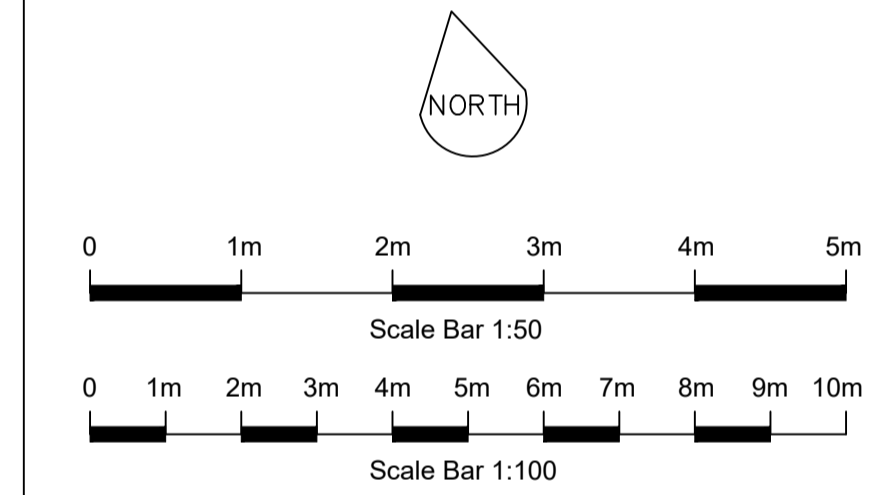

CLIENT  
 MR BROODSGROVE  
 14 LOCKEY ROAD  
 SHEPTON MALLET  
 SOMERSET  
 BA4 5QR

**PLANNING APPLICATION**

Project Title  
**DOUBLE STOREY SIDE  
 EXTENSION & NEW PORCH.**

**PROPOSED ELEVATIONS &  
 PLANS.**

**14 LOCKEY ROAD  
 SHEPTON MALLET  
 SOMERSET  
 BA4 5RQ**

**SHEET 2 OF 2**

Drawn	RE
Date	MAY 2023
Scale	1:50, 1:100 & 1:200 @ A1
Drawing No.	<b>1001-2</b>
Rev.	<b>B</b>