



- Notes:
1. Do not scale this drawing.
 2. Any omissions or errors to be reported to Architect prior to commencement of work on site.
 3. This drawing is to be read in conjunction with all other project drawings, schedules and specifications.

MATERIALS:


- A Roof pantiles
- B Ridge tiles
- C Brown plastic guttering
- D Pvc fascia and soffits
- E Face brickwork
- F Render dash (white)
- G Upvc brown windows
- H Brick corbelled eaves
- J Skylights
- K SPM roof
- L Chimney and pot
- M Upvc conservatory
- N Lead flashing abutments
- P Grass and beds
- Q Natural stone paving

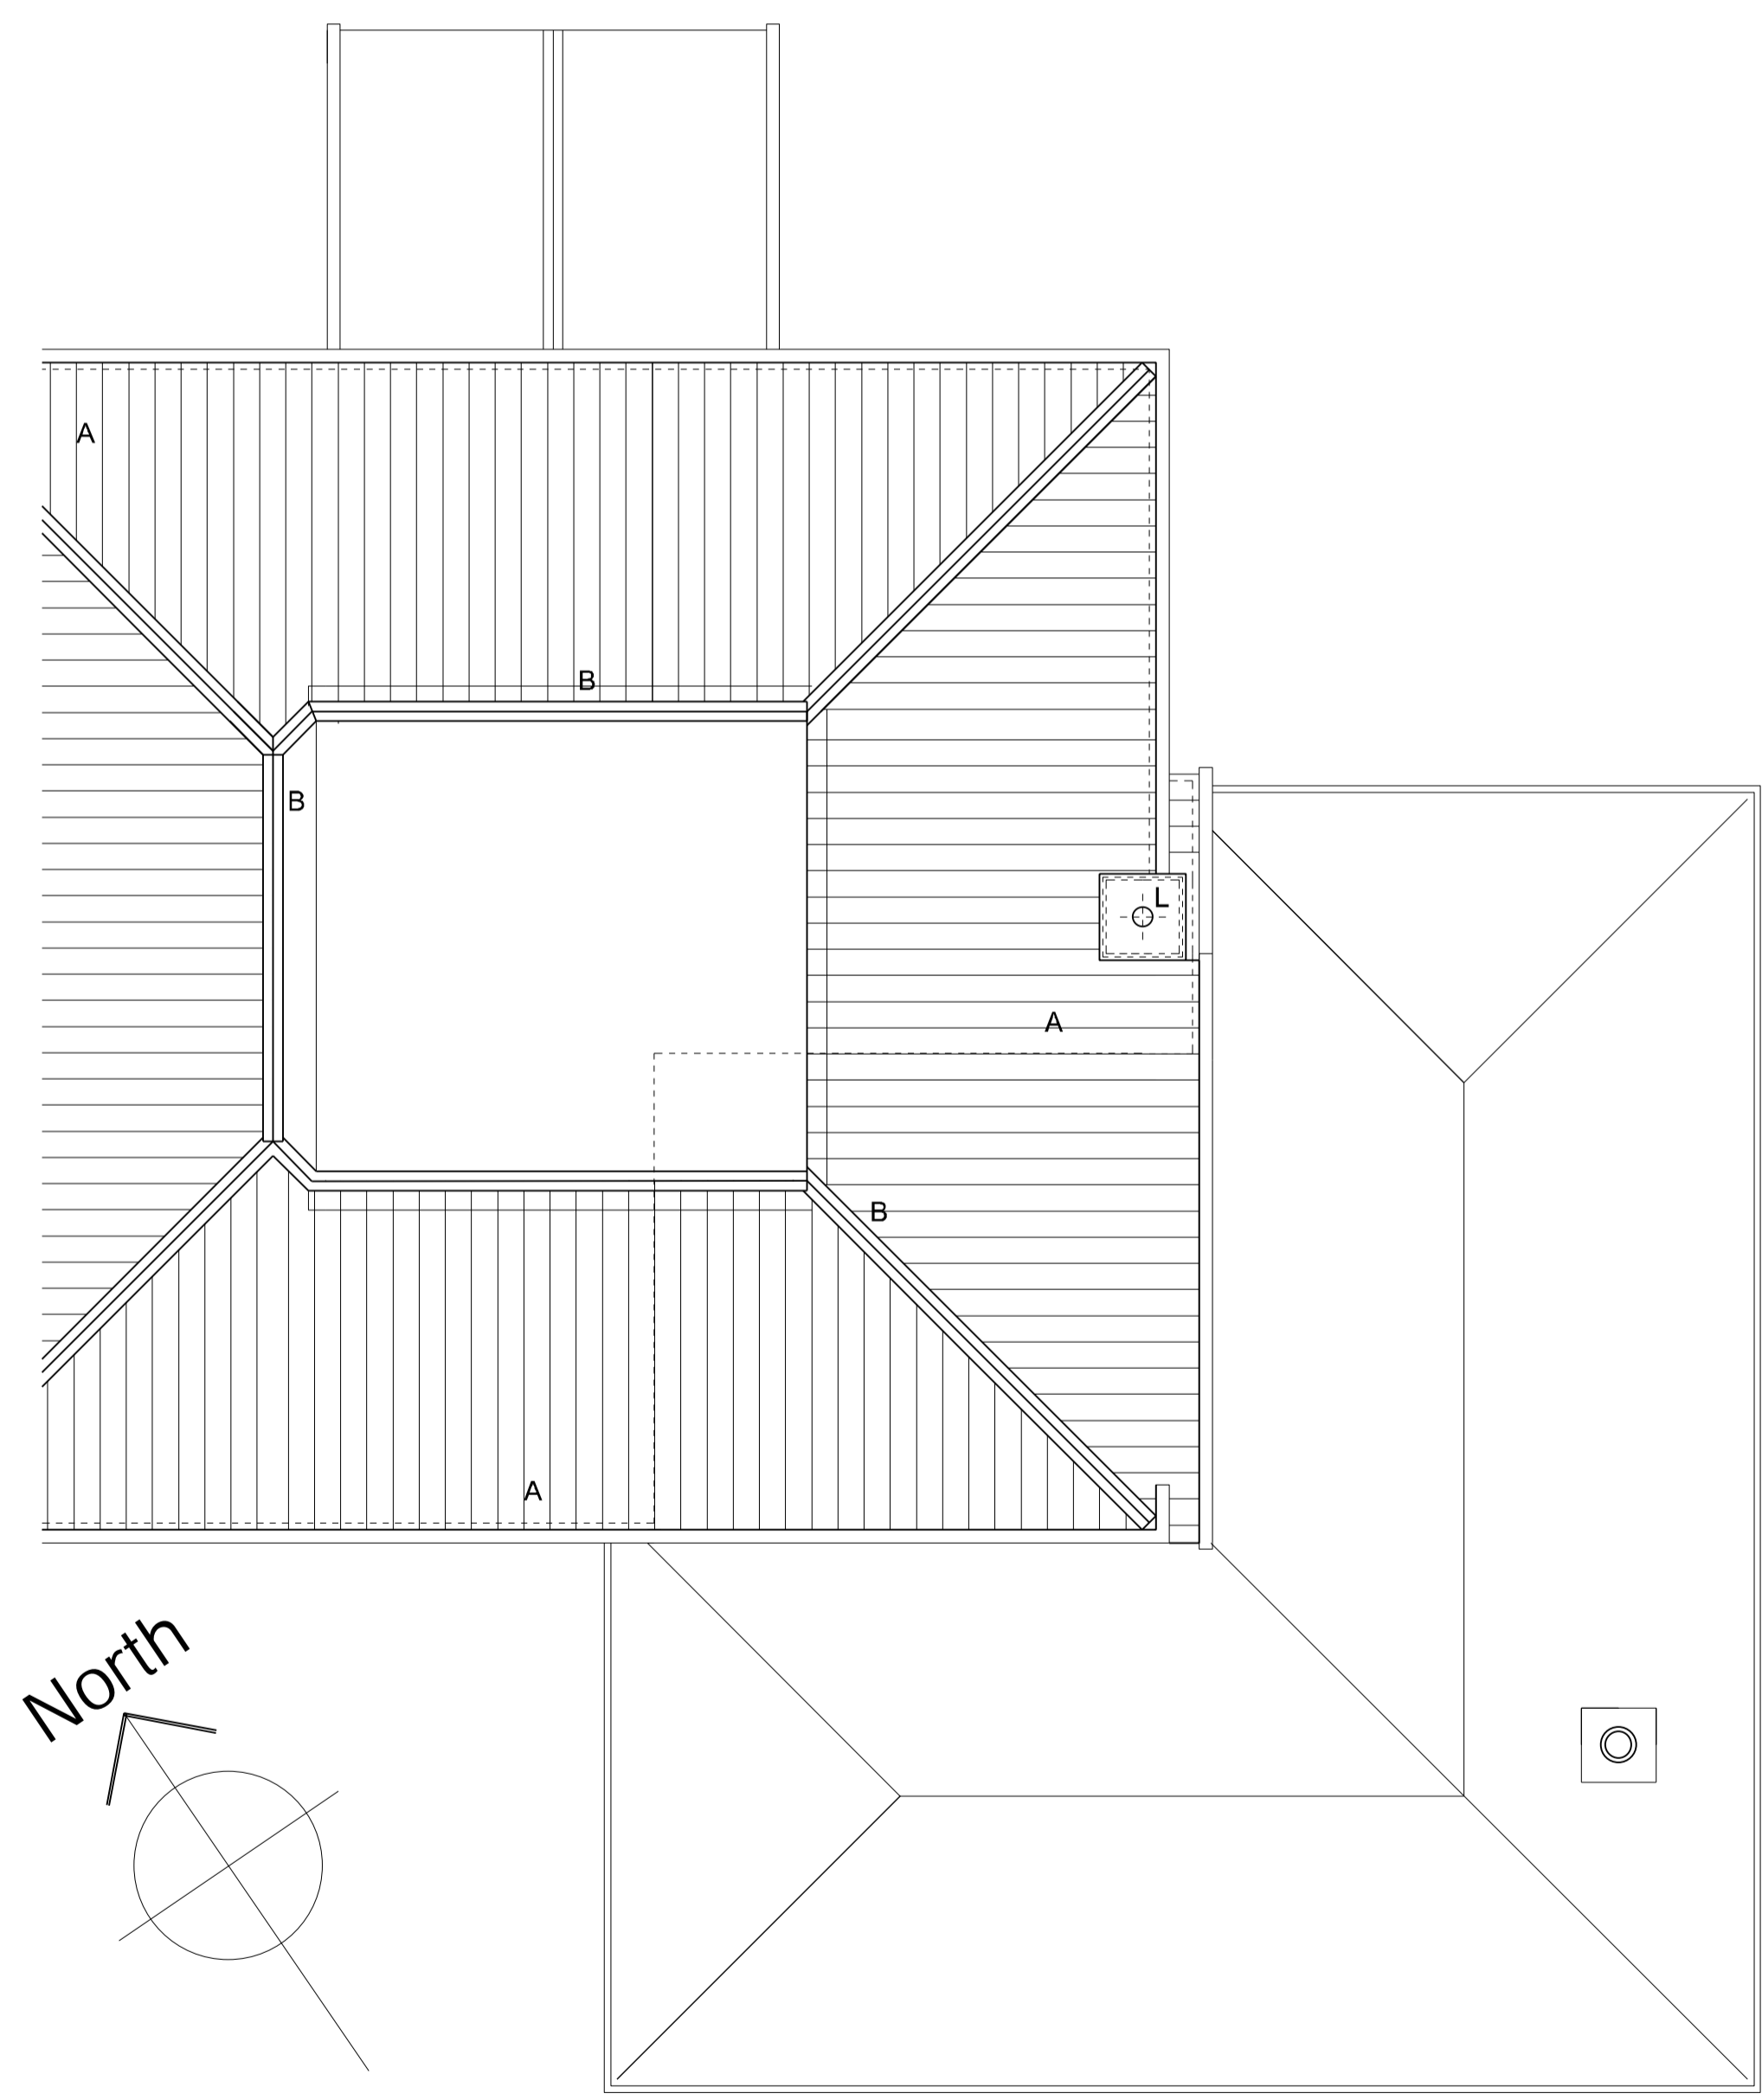

Upper Roof As Existing

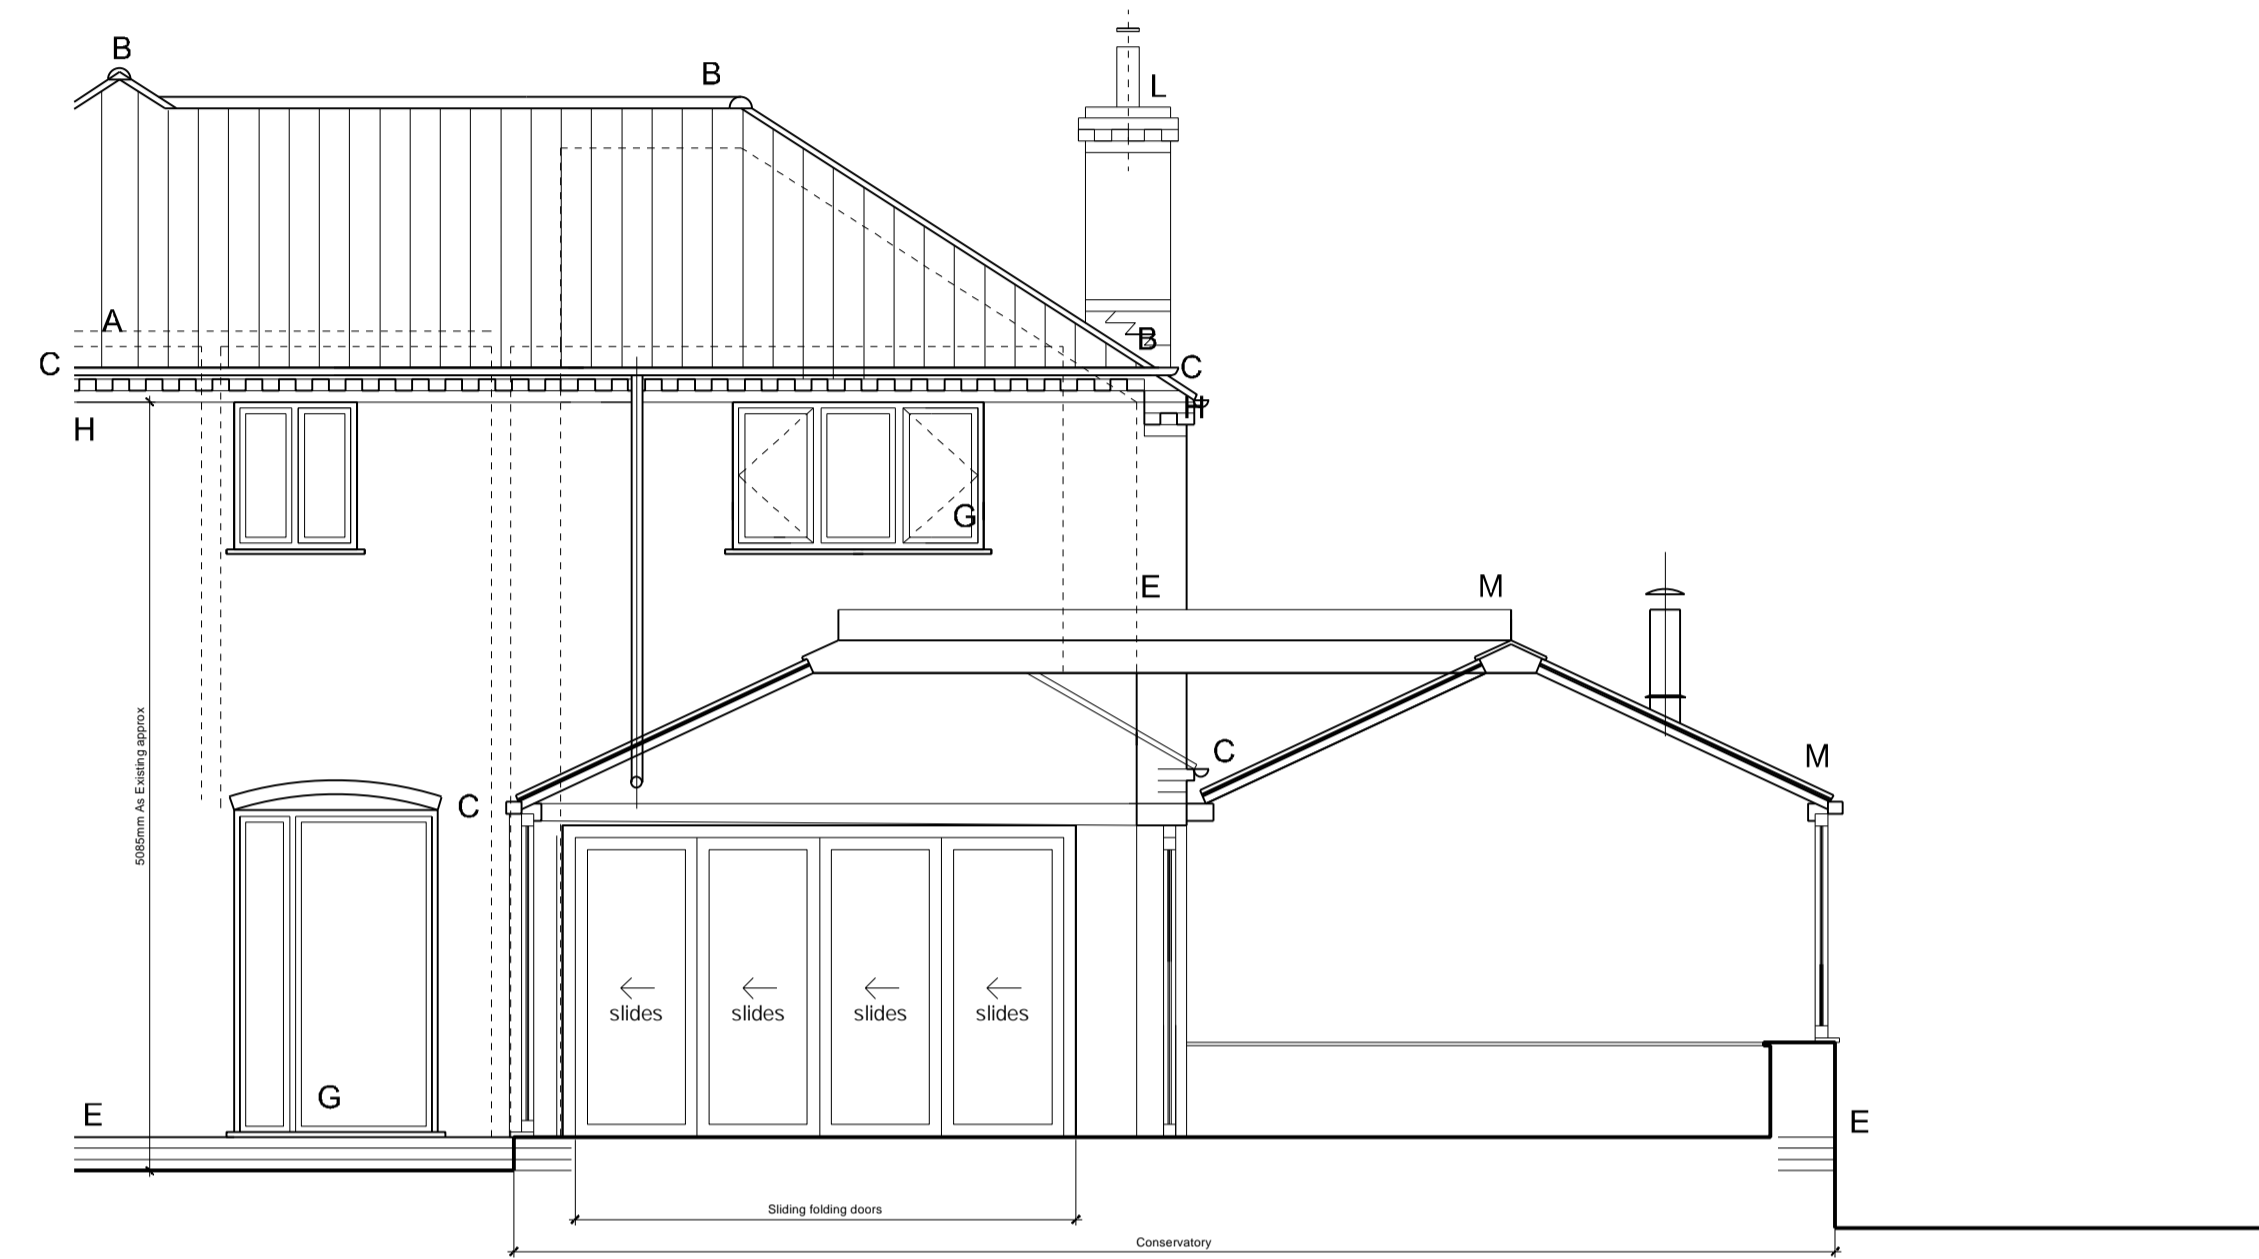

Section As Existing

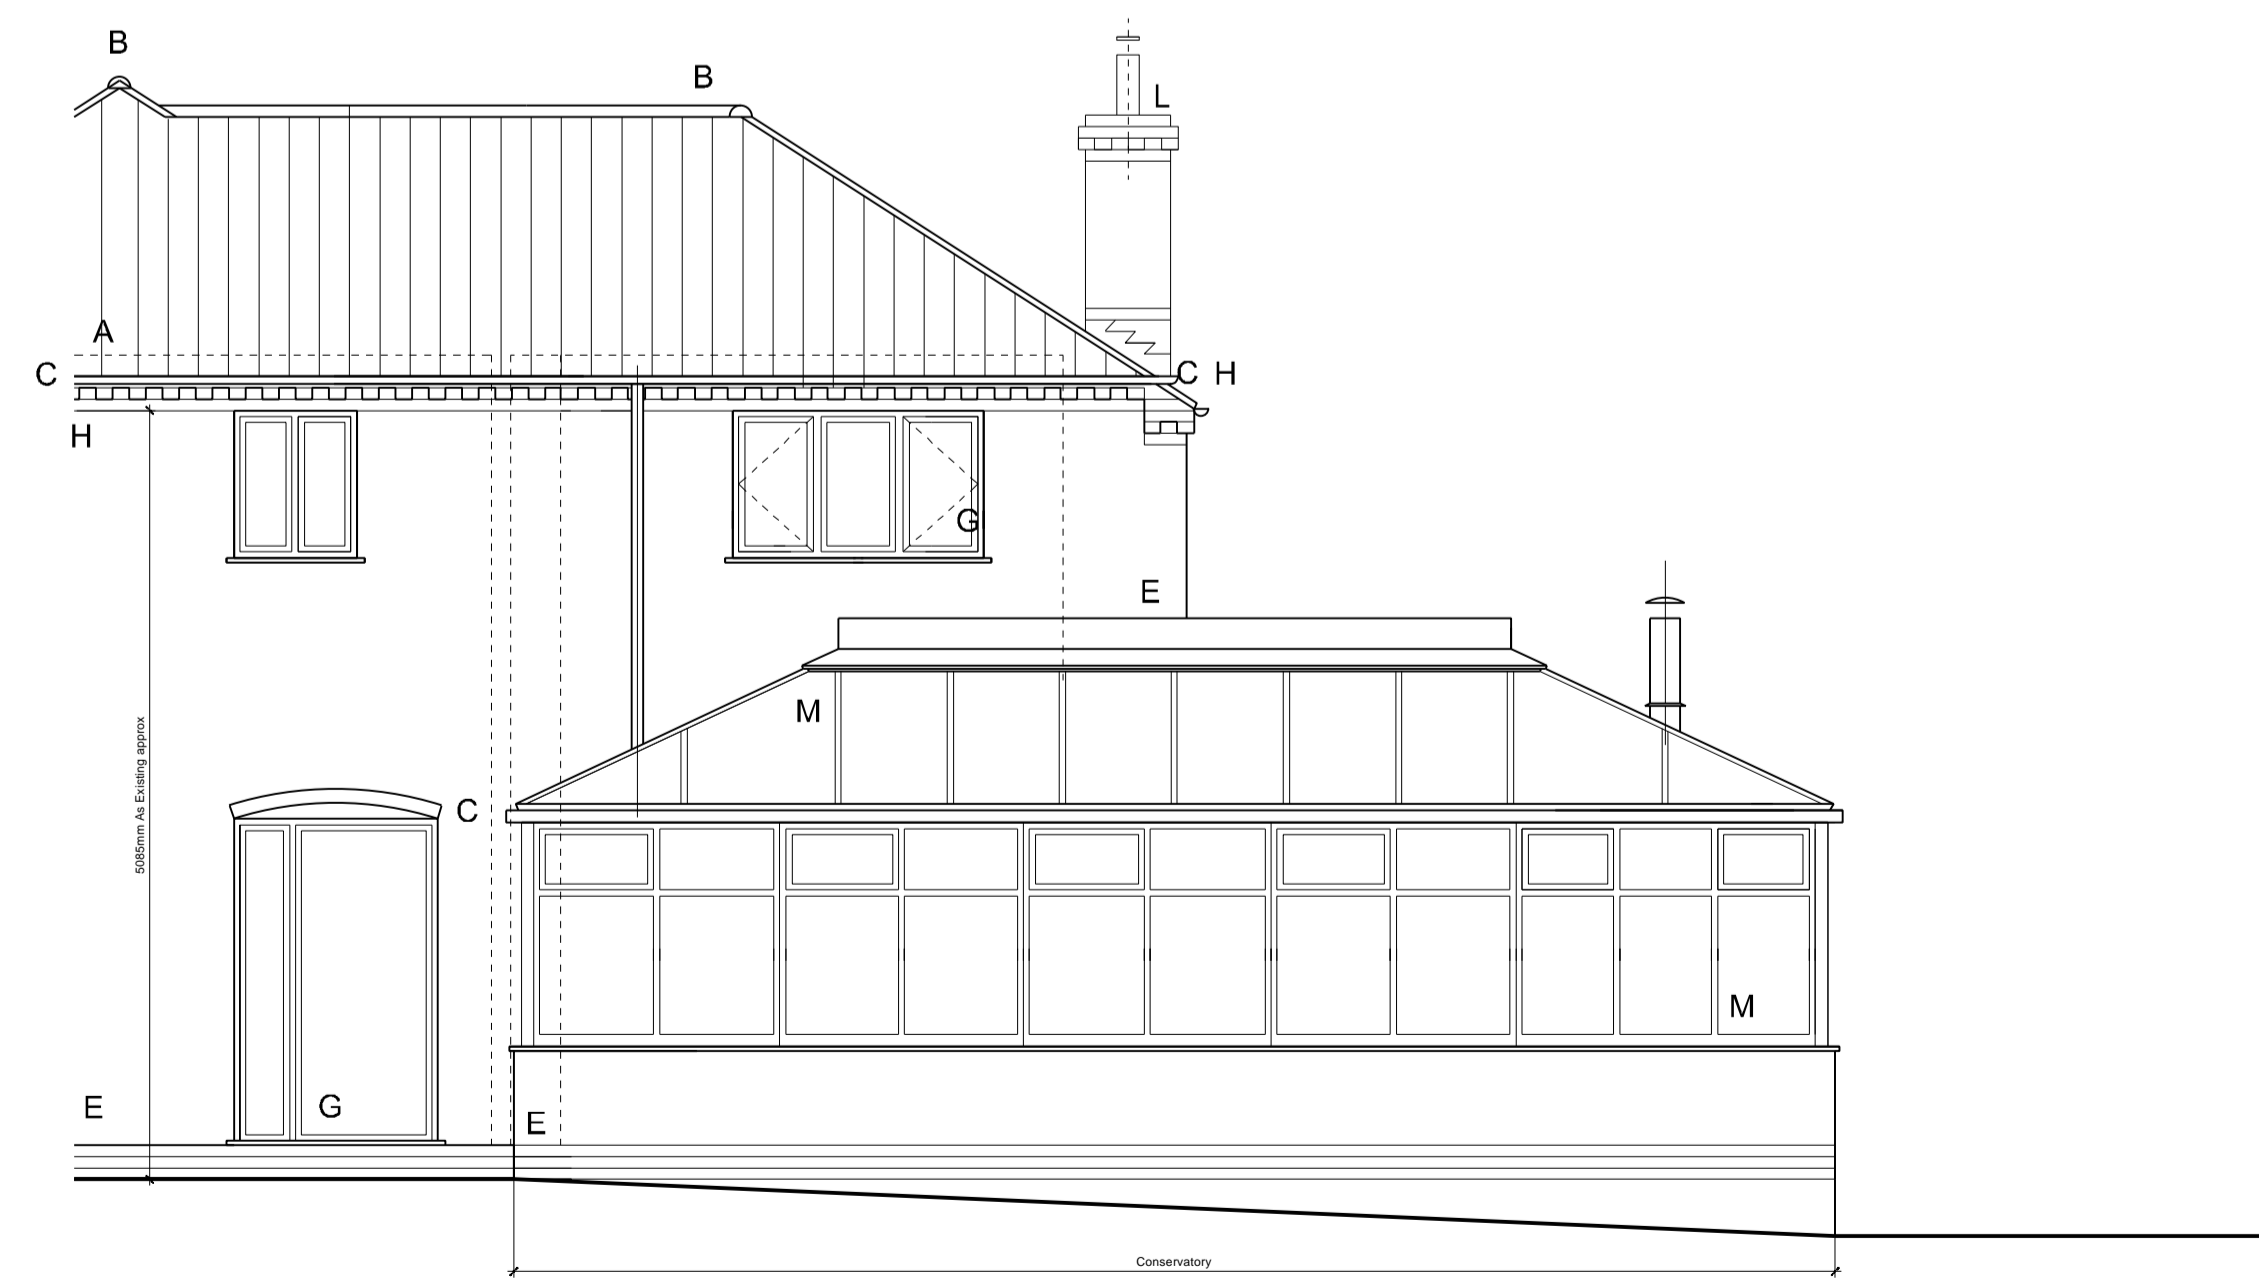

South-west Elevation As Existing

Revisions			
Project		Conservatory Improvements at Waterdel, Station Road, Fiskerton, Newark. NG25 0UD	
Drawing Title		Plans As Existing Roof Plan & South Elevation, Section	
Date	Scale	Size	Auth
Jan 2024	1:50	A1	jpf
Project No.	Drawing No.	Rev	
2401	P102	--	
reg office 9 Shaldon Close, Spring Park, Mapperley, Nottingham NG3 5XF			
J.Fowkes BAArch DipArch RIBA			
www.johnfowkesarchitects.co.uk			

john fowkes ARCHITECTS
Registered Architect