



Contractors must verify all dimensions on site before commencing any work or making any shop drawings: no dimensions are to be scaled from the drawing.  
 All materials specified on this drawings are to be used strictly in accordance with the manufacturers recommendations and current codes of practise.

COPYRIGHT ©  
 This drawing and any design thereon is the copyright of Richard Smallwood and VENTURE architectural and must not be reproduced without their written consent.

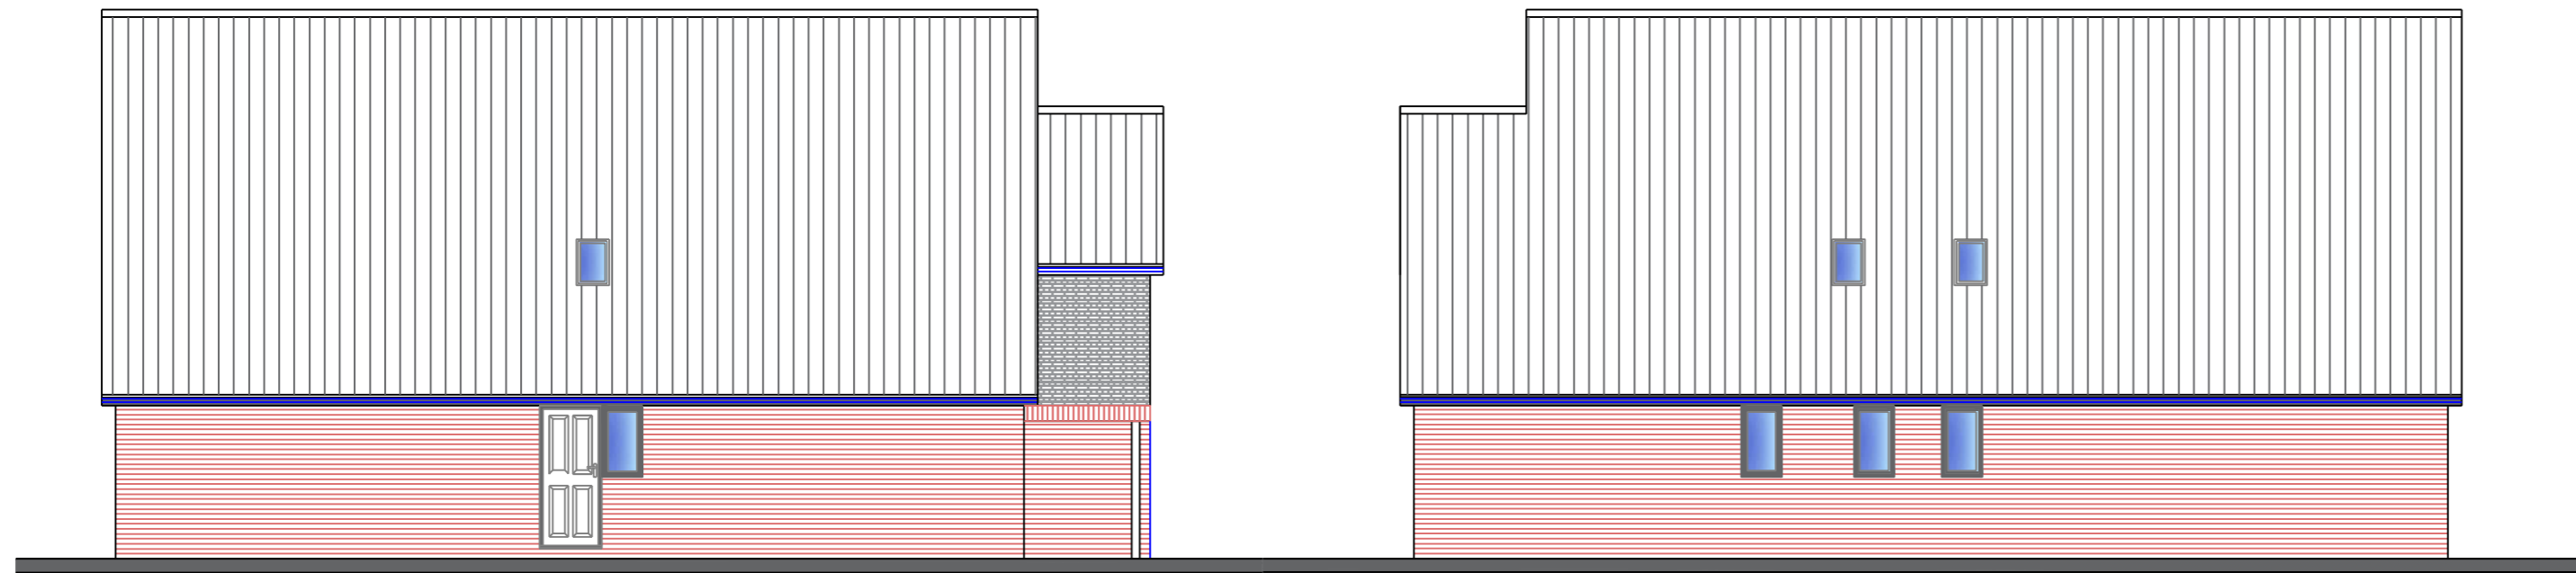

Side Elevation

Side Elevation

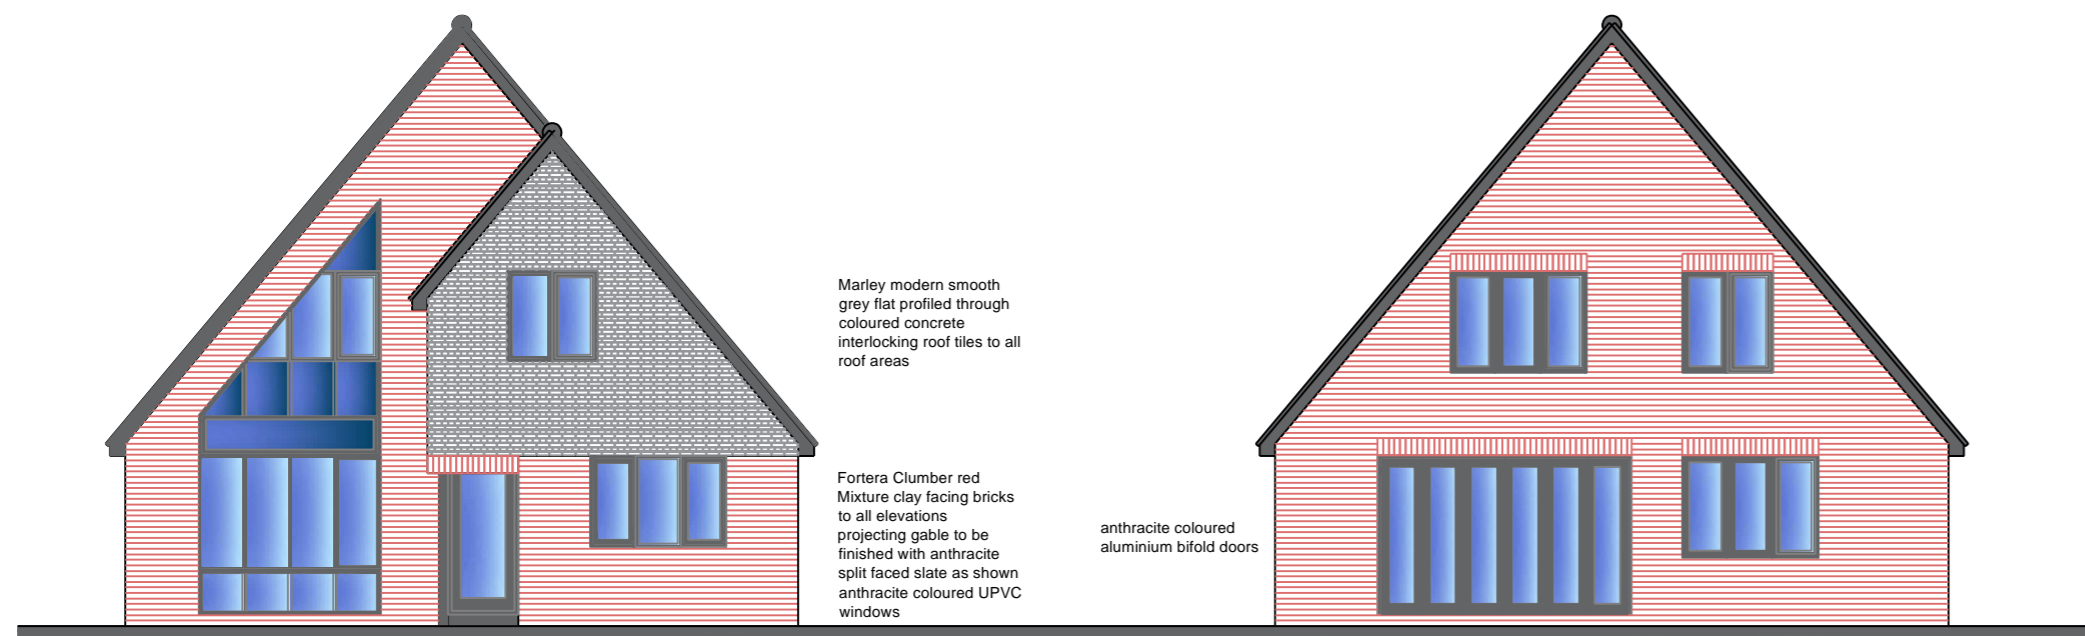

Marley modern smooth grey flat profiled through coloured concrete interlocking roof tiles to all roof areas


Forterra Clumber red Mixture clay facing bricks to all elevations projecting gable to be finished with anthracite split faced slate as shown anthracite coloured UPVC windows

anthracite coloured aluminium bifoid doors


Front Elevation

Rear Elevation


PLANNING

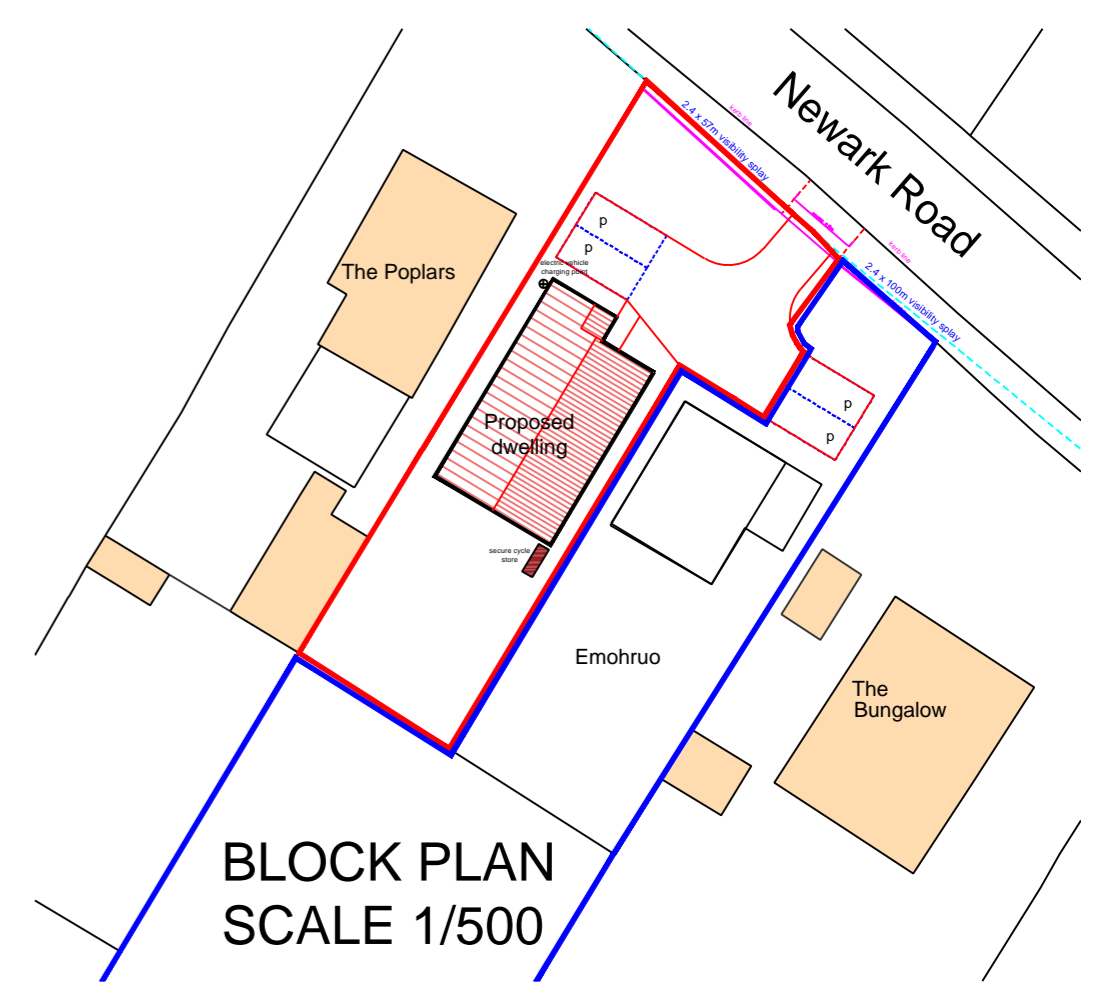


BLOCK PLAN SCALE 1/500

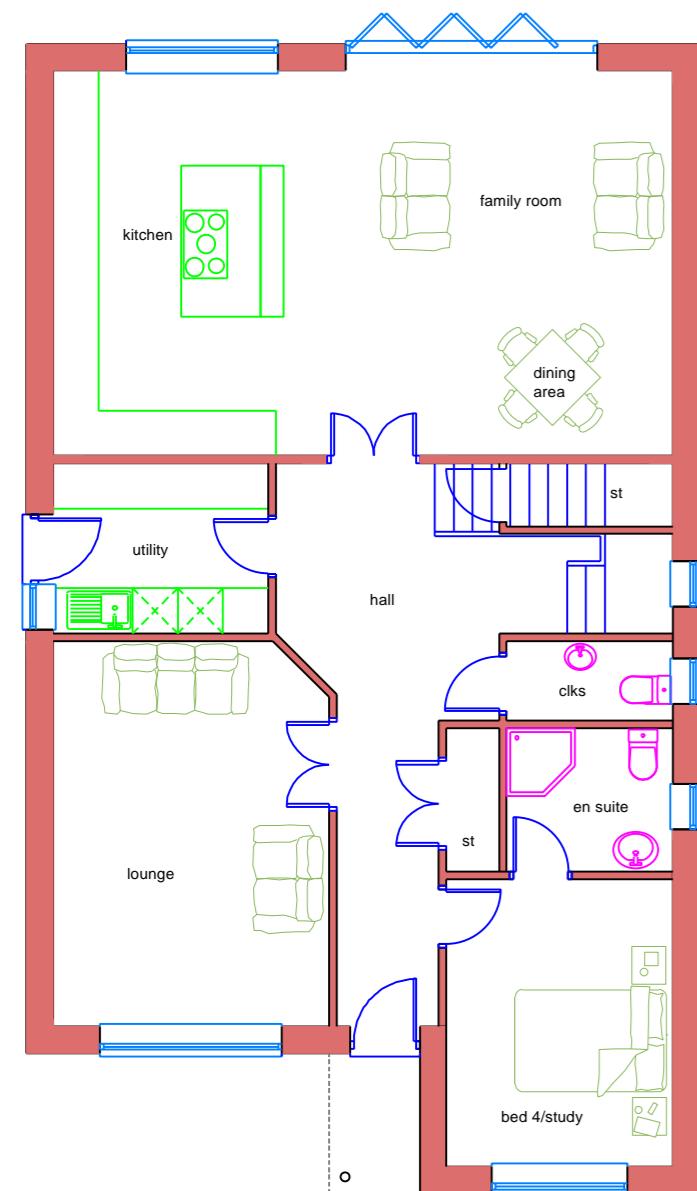

Ground Floor Plan

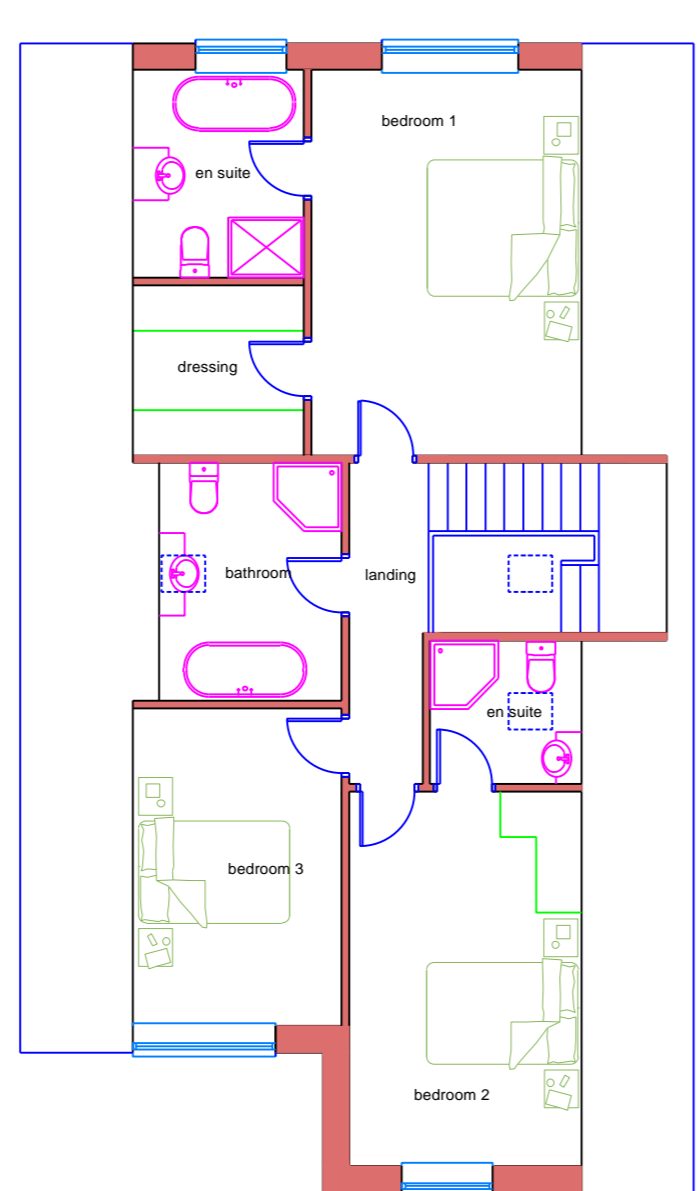

First Floor Plan

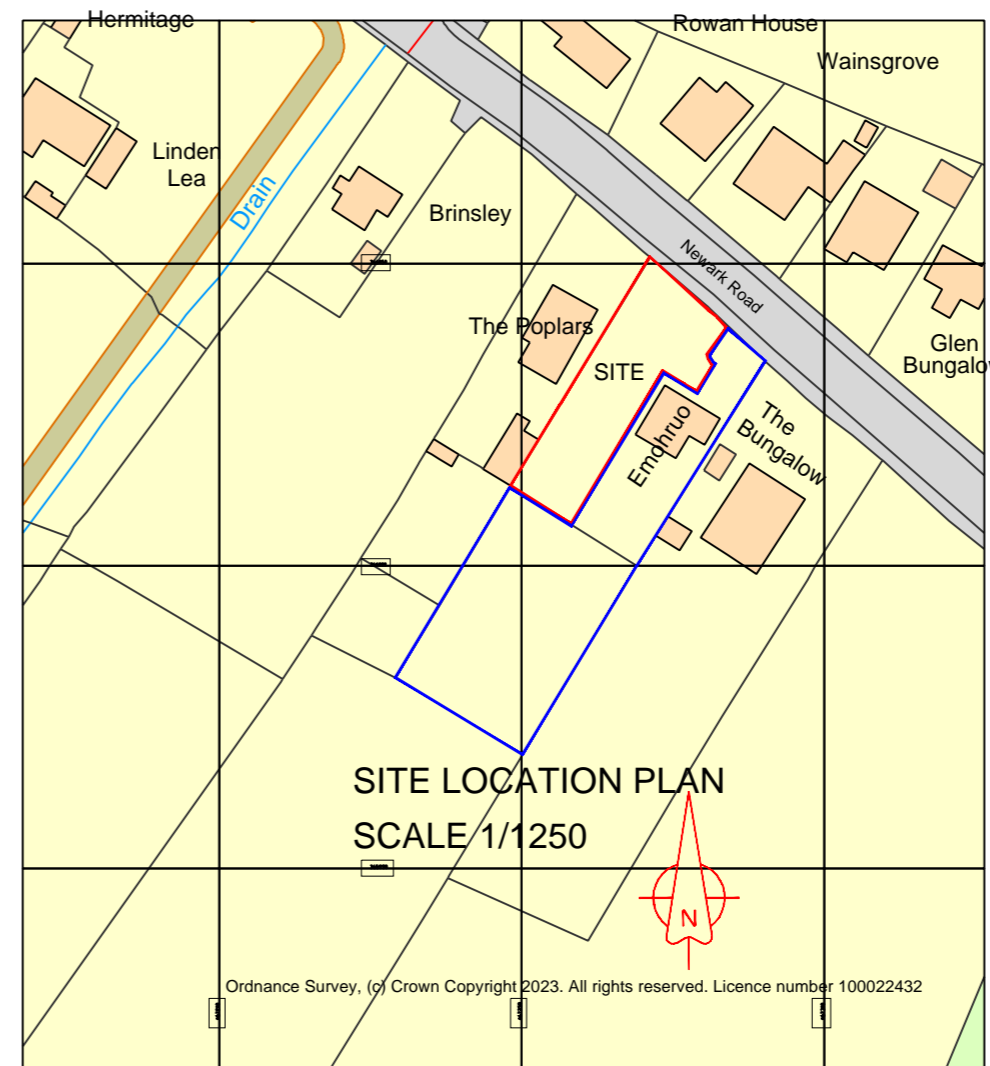

SITE LOCATION PLAN SCALE 1/1250

REV DATE REV NOTES DRN CHK

VENTURE architectural

richard smallwood M.C.I.A.T.  
 The Elms, Manor View, Cauntun,  
 Newark, Notts.  
 Ng23 6AW  
 tel. 01636 636092

CLIENT  
 MR. P. SPRAY

PROJECT  
 PROPOSED DWELLING  
 ADJACENT TO EMOHRUO  
 NEWARK ROAD, WELLOW

TITLE  
 SCHEME DESIGN

DWG NO. REV DRN CHK

1009-03 B

SCALE DATE  
 1/100 @ A2 JANUARY 2024

