



South Elevation
Scale 1:100

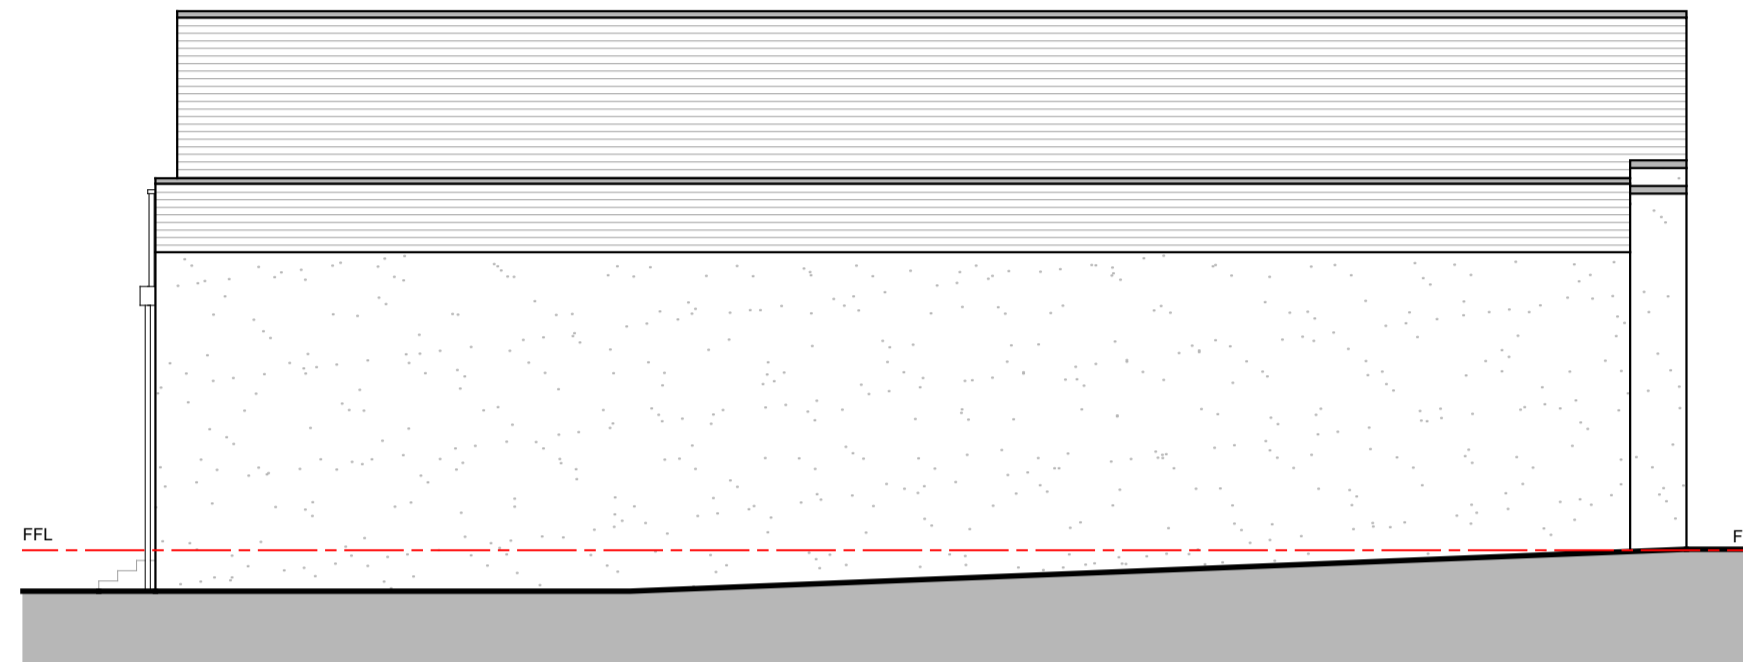


East Elevation
Scale 1:100




West Elevation
Scale 1:100

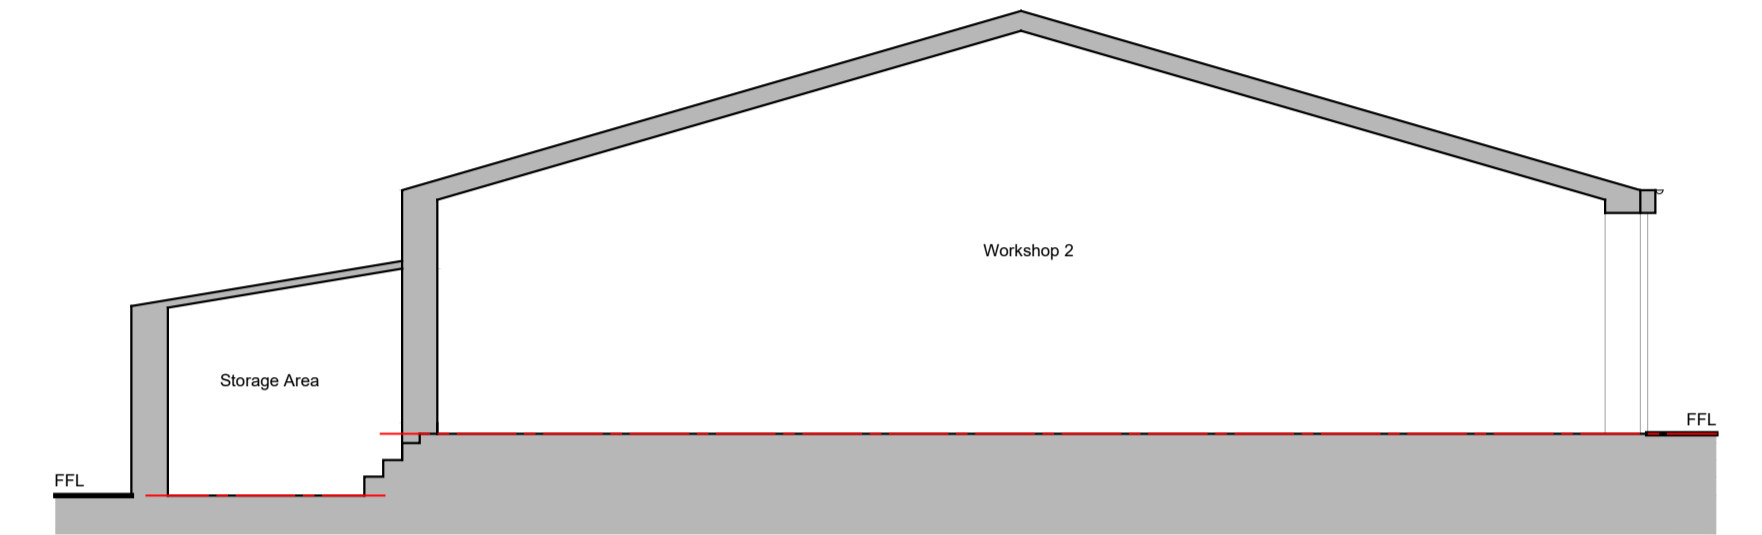

Section A-A
Scale 1:100

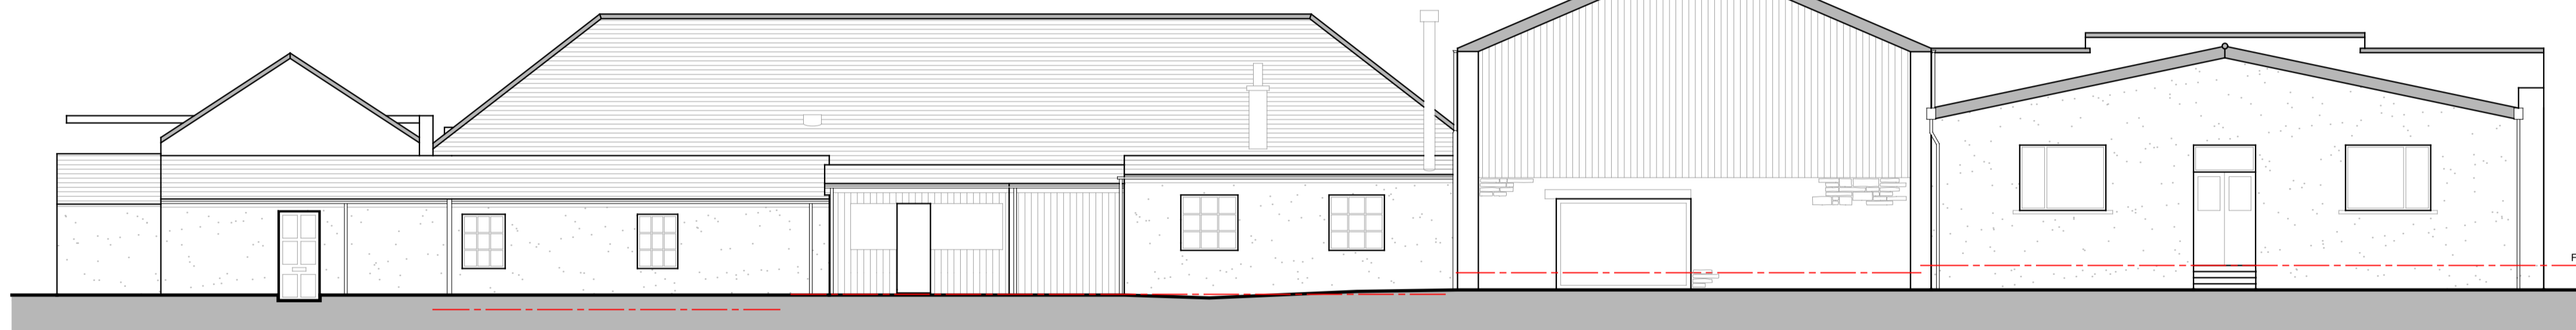

North Elevation
Scale 1:100

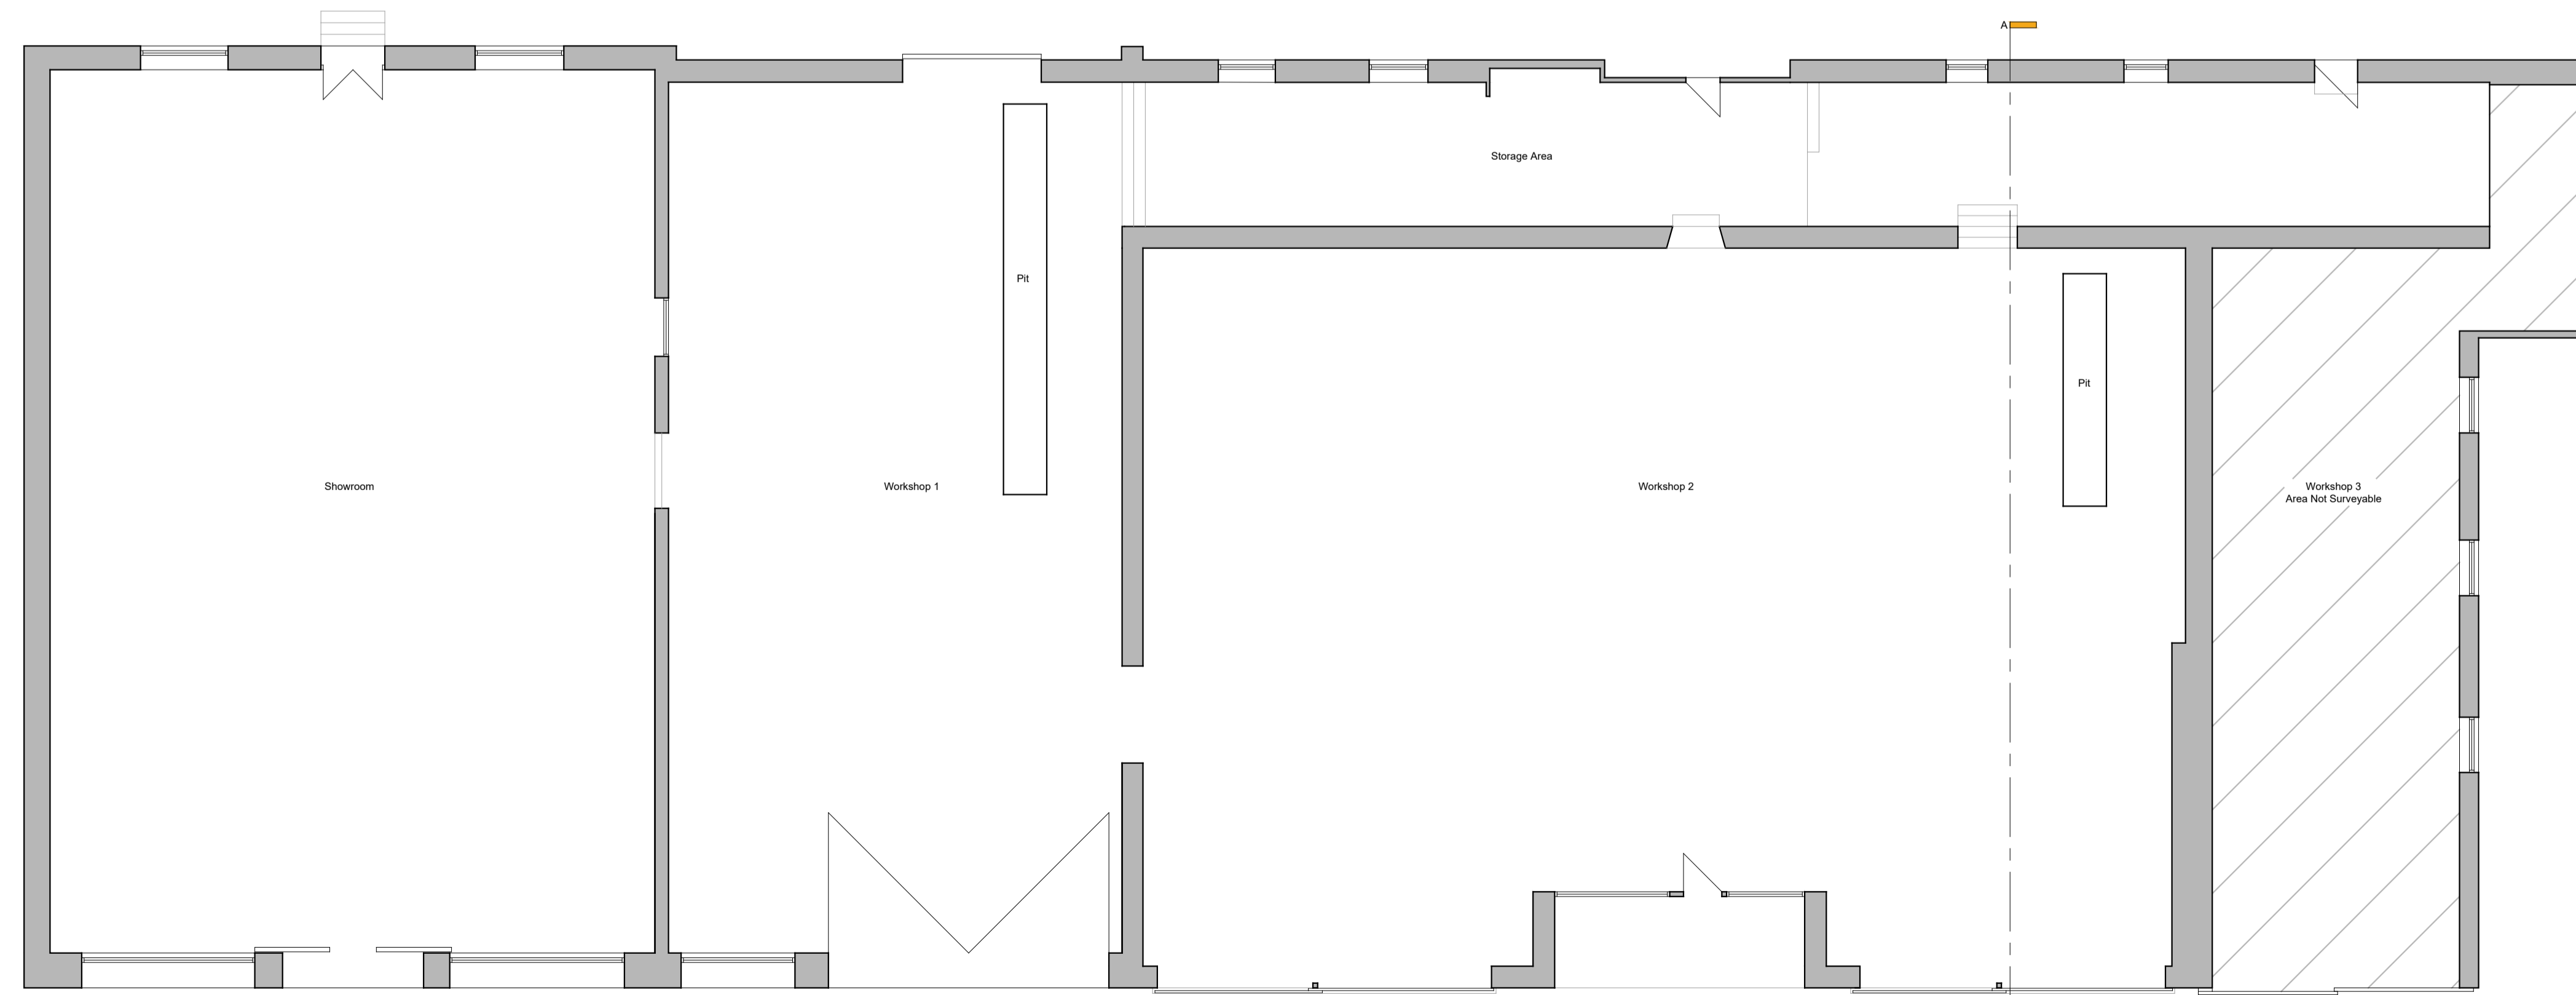

Floor Plan
Scale 1:100

MATERIALS

- Wall finish - Rendered & Painted Blockwork
- Roof finish - Natural Slate & Metal Corrugation
- Window and door finish - Wooden Frame
- Rainwater goods - Upvc

Project	
Alford Garage Demolition	
At: 91-93 Main Street Alford Aberdeenshire AB33 8AD	
For: Scott Beattie	
Drawing	
Survey Drawing	
Scale	Date
As noted @ A1	March 2023
Revision	Dwg No
-	2899-001
1-01464 841113 e-office@johnwinkdesign.co.uk Midtown of Foudland Glens of Foudland Huntly Aberdeenshire AB54 6AR	
<small>Note</small> <small>Dimensions must not be scaled from this drawing. If in any doubt - ask! All dimensions to be checked prior to work commencing or prior to any components being manufactured. Any discrepancy to be reported. All work and material to comply fully with all current British Standards Codes of Practice, building regulations, IEE regulations and all HSE acts.</small>	
This drawing is copyright of John Wink Design. ©	

