



**Section A-A**

Scale 1:50

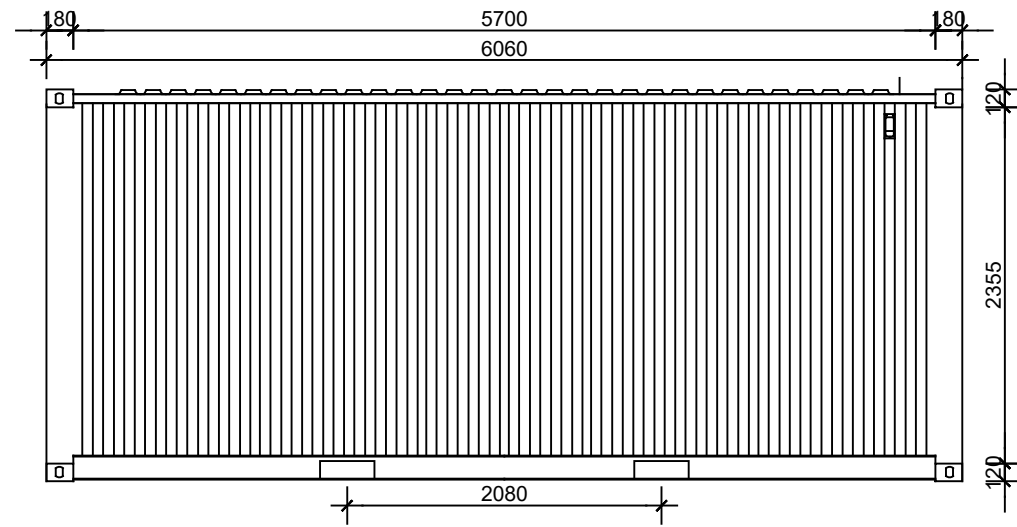


**Side Elevation A**

Scale 1:50

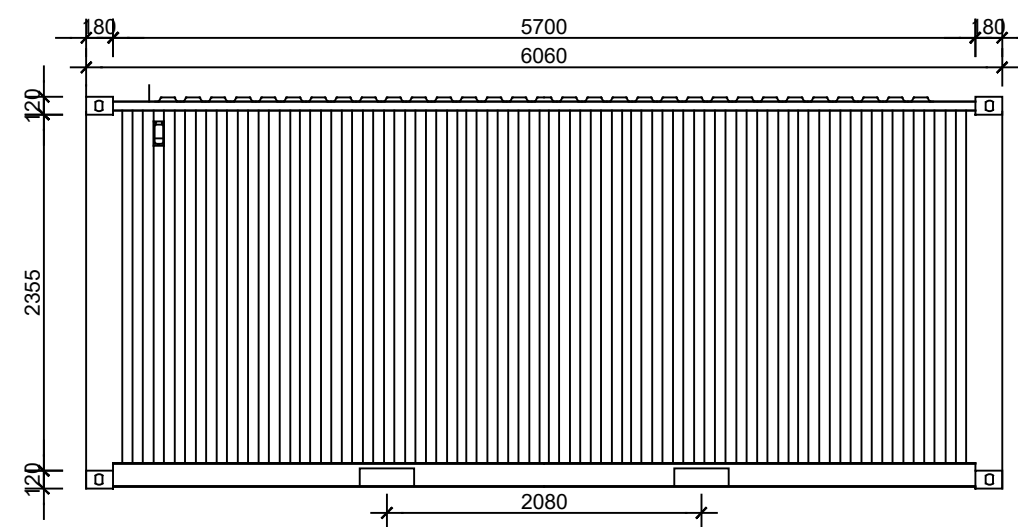


**Side Elevation B**

Scale 1:50

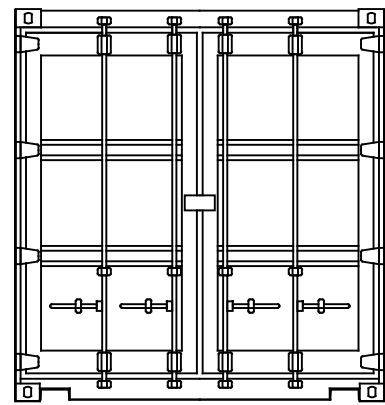


**Door End Elevation**

Scale 1:50

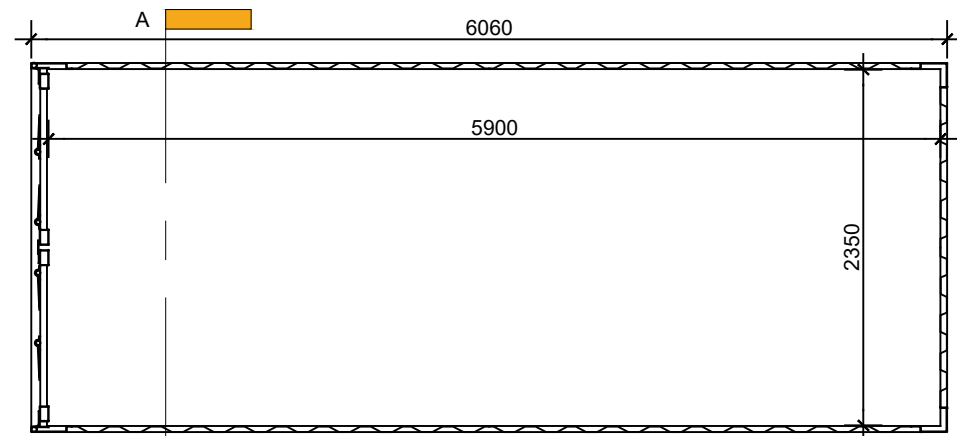


**Plan**

Scale 1:50

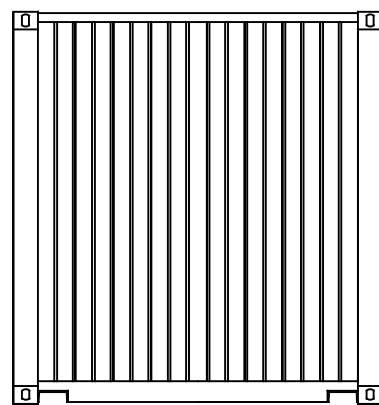

**Front End Elevation**


Scale 1:50

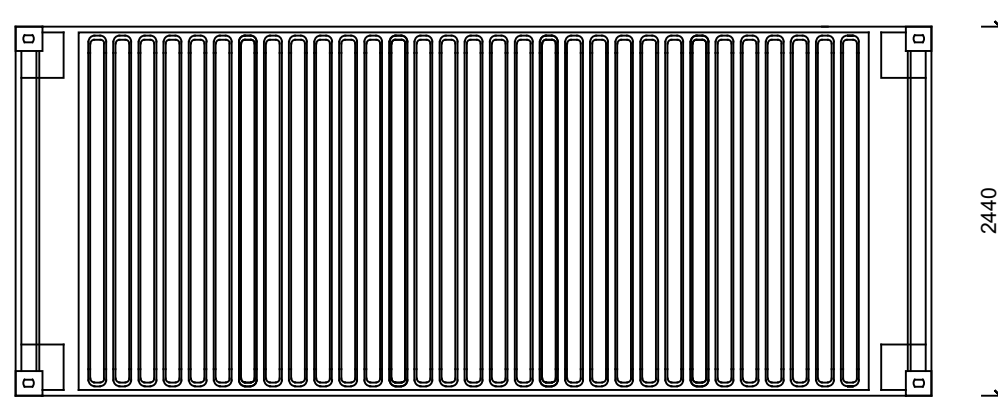

**Roof Plan**

Scale 1:50

1:50

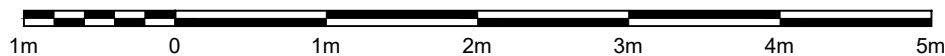

Project		Proposed Garage and Business Units	
At: 91-93 Main Street Alford Aberdeenshire AB33 8AD		For: Scott Beattie	
Drawing		Container Detail	
Scale	As noted @ A3	Date	January 2024
Revision	-	Drg No	2899-024
t-01464 841113   e-office@johnwinkdesign.co.uk Midtown of Foudland   Glens of Foudland   Huntly   Aberdeenshire   AB54 6AR			
<p>Note</p> <p>Dimensions must not be scaled from this drawing. If in any doubt - ask! All dimensions to be checked prior to work commencing or prior to any components being manufactured. Any discrepancy to be reported. All work and material to comply fully with all current British Standards Codes of Practice, building regulations, IEE regulations and all HSE acts.</p>			
This drawing is copyright of John Wink Design. ©			