



Temporary Cabin

MATERIALS			
Wall finish	Concrete Block & Render		
Roof finish	Corrugated sheeting		
Window and door finish	Brown timber		
Rainwater goods	N/A		


Rev.	Details:	Date:	By:
A	Planning Comments	Jan 24	KH

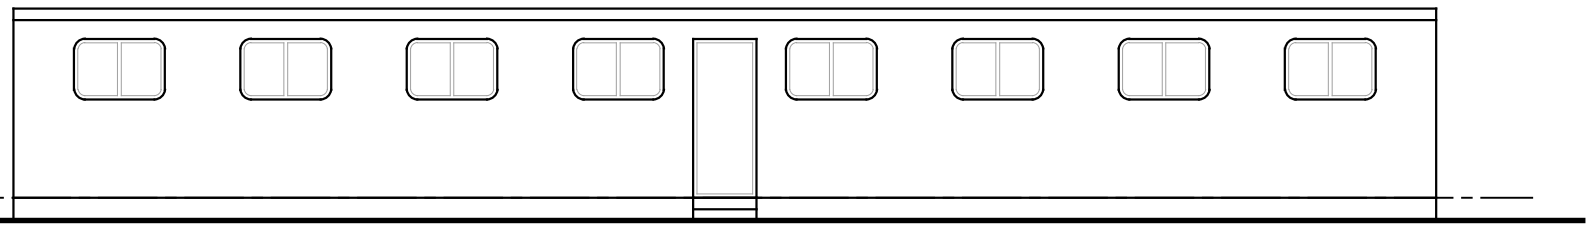


West Elevation
Scale 1:100

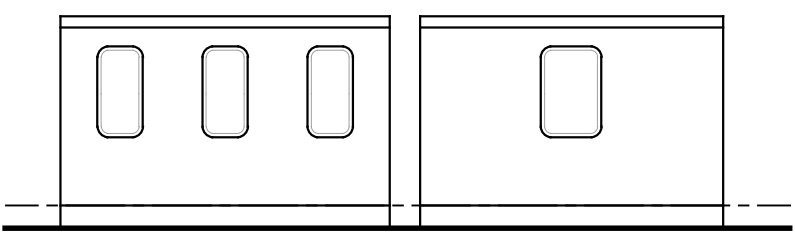


East Elevation
Scale 1:100

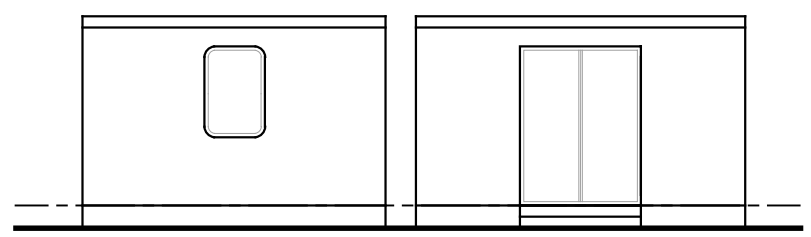

South Elevation
Scale 1:100

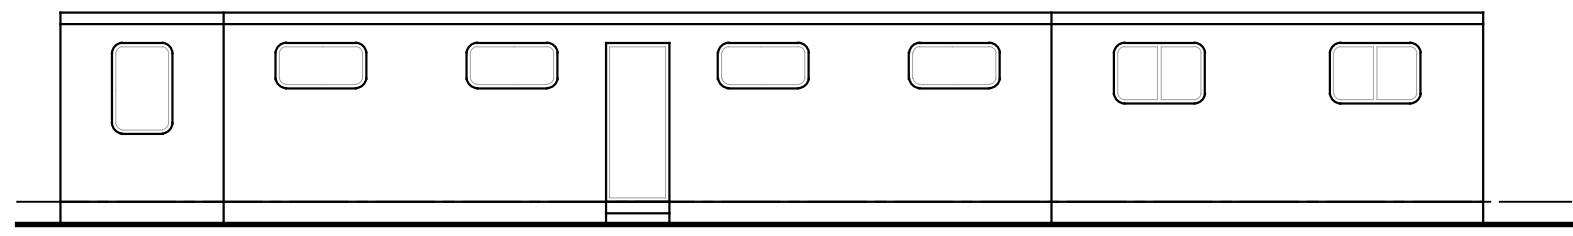


North Elevation
Scale 1:100

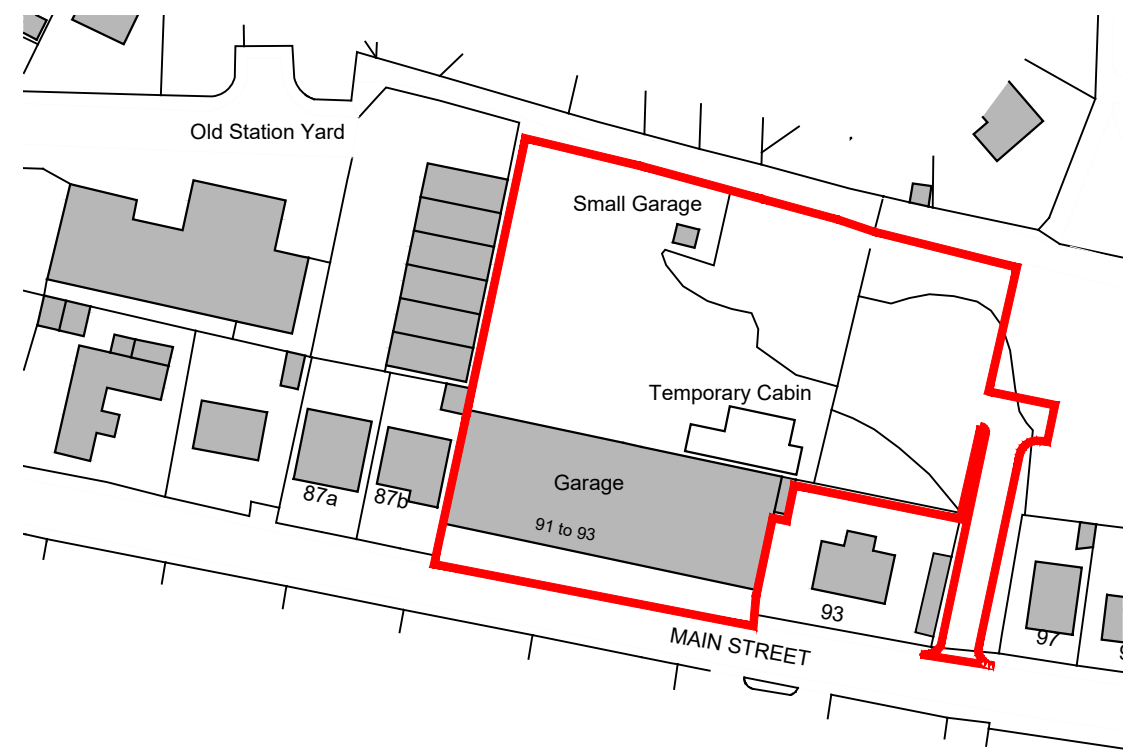

Existing Site Plan
Scale 1:1250

Small Garage

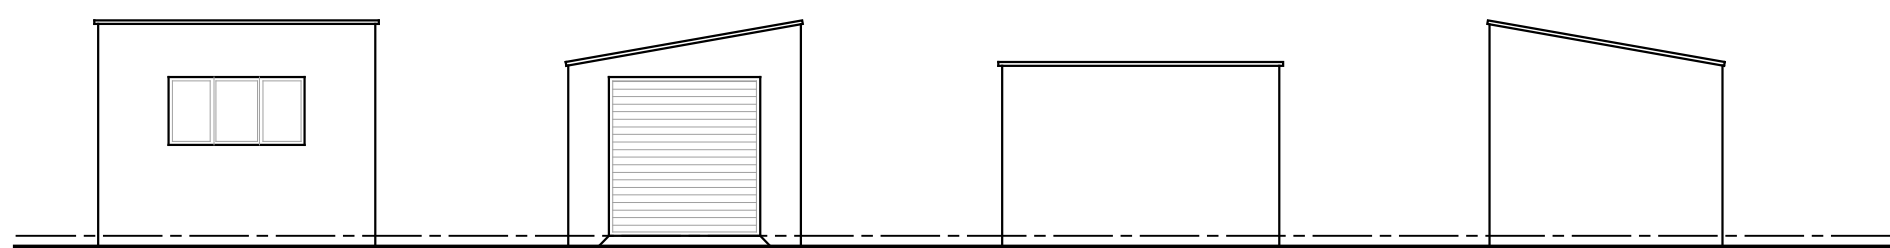

South Elevation
Scale 1:100

West Elevation
Scale 1:100

North Elevation
Scale 1:100

East Elevation
Scale 1:100



Project	
Alford Garage Demolition	
At: 91-93 Main Street Alford Aberdeenshire AB33 8AD	
For: Scott Beattie	
Drawing	
Temporary Buildings - Existing Survey	
Scale	Date
As noted @ A3	May 2023
Revision	Dwg No
A	2899 - 003
t-01464 841113 e-office@johnwinkdesign.co.uk Midtown of Foudland Glens of Foudland Huntly Aberdeenshire AB54 6AR	
<small>Note</small> Dimensions must not be scaled from this drawing. If in any doubt - ask! All dimensions to be checked prior to work commencing or prior to any components being manufactured. Any discrepancy to be reported. All work and material to comply fully with all current British Standards Codes of Practice, building regulations, IEE regulations and all HSE acts.	
This drawing is copyright of John Wink Design. ©	

JOHN WINK DESIGN