
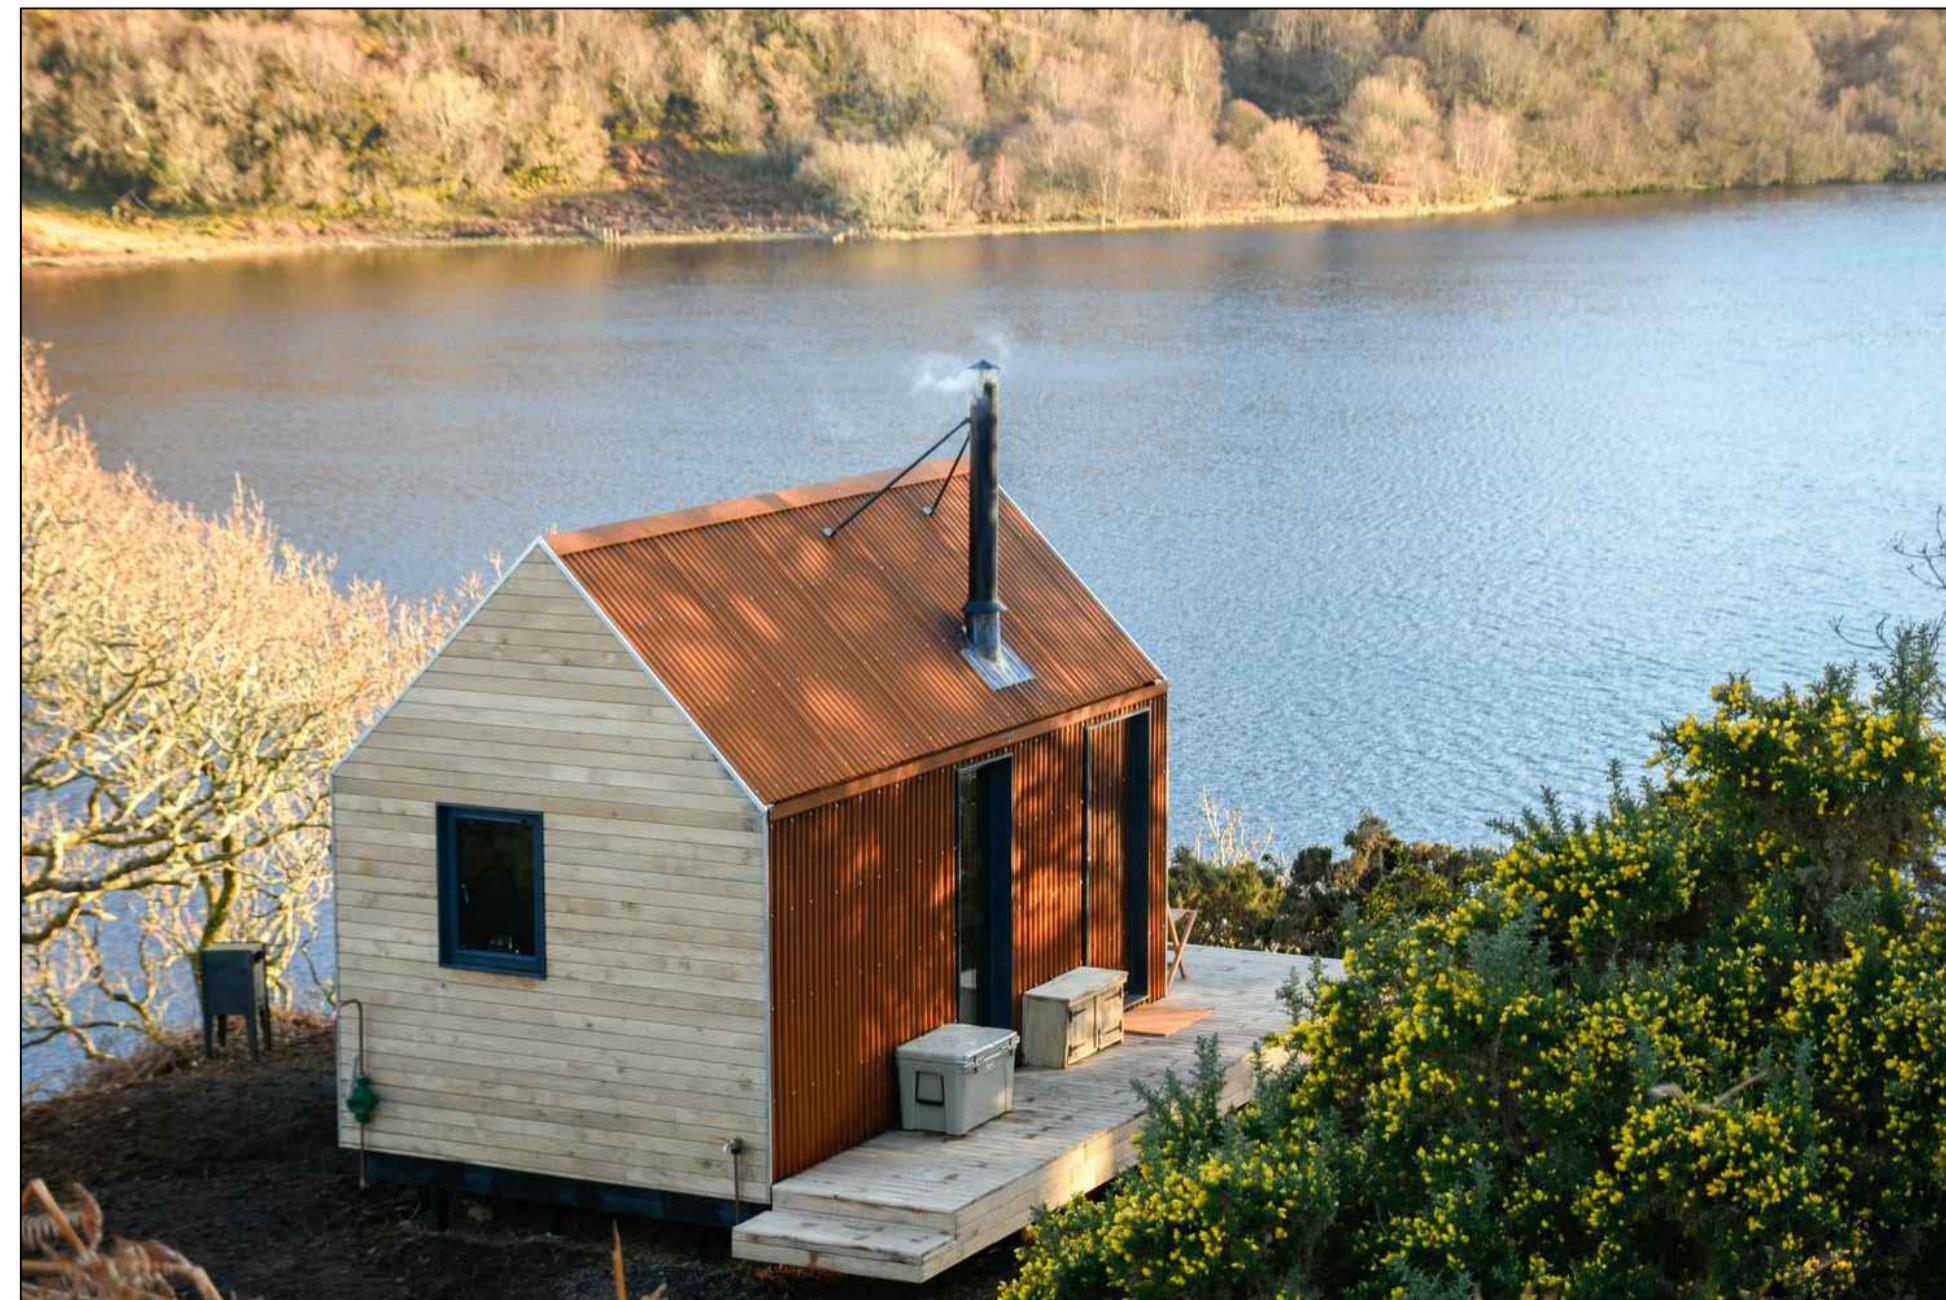
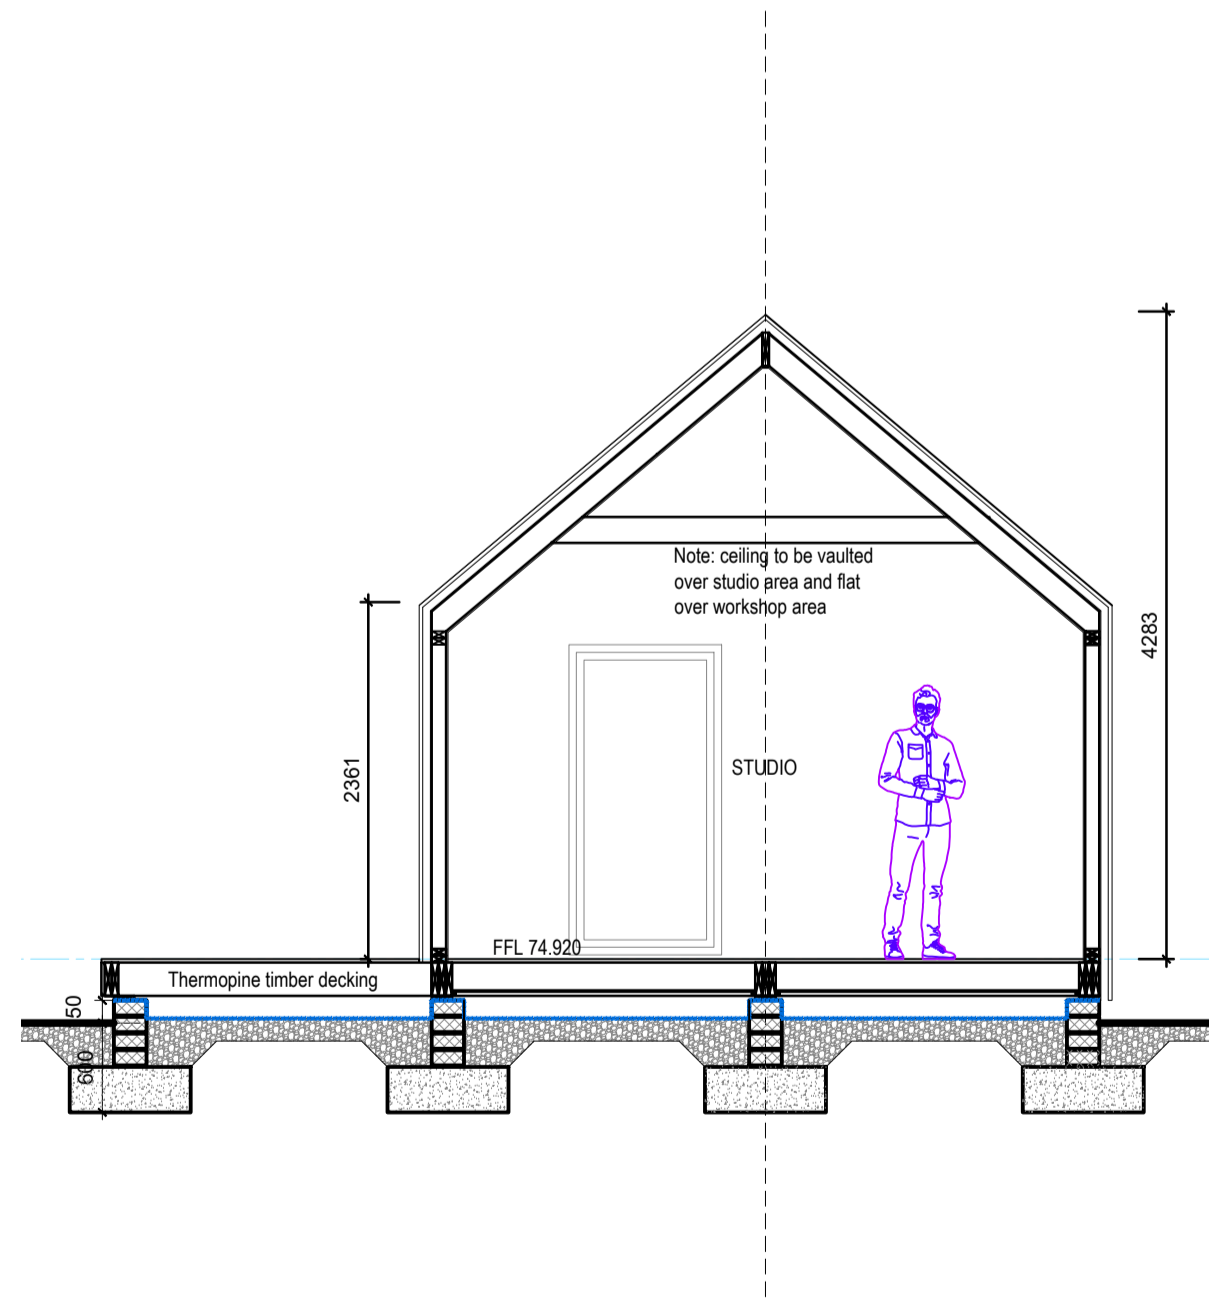


notes

1. The contractor is responsible for checking dimensions, tolerances and references. Verify any discrepancies with the Architect before proceeding with the works.
2. Where an item is covered by drawings to different scales the larger scale drawing is to be worked to.
3. Do not scale drawing. Figured dimensions to be worked to in all cases.
4. This document must not be used for any other purpose other than that for which it was prepared. Hyve Architects Ltd shall not be liable for the consequences of any use of any information or designs prepared except for the purposes for which they were provided.
5. This drawing is copyright of Hyve Architects Ltd. No information or designs may be reproduced or transmitted in any form or by any means without prior written permission of Hyve Architects Ltd.


NB: LEVELS TO BE ALTERED LOCALLY AROUND PROPOSED BUILDING ONLY, GRADED TO MEET EXISTING SITE LEVELS.

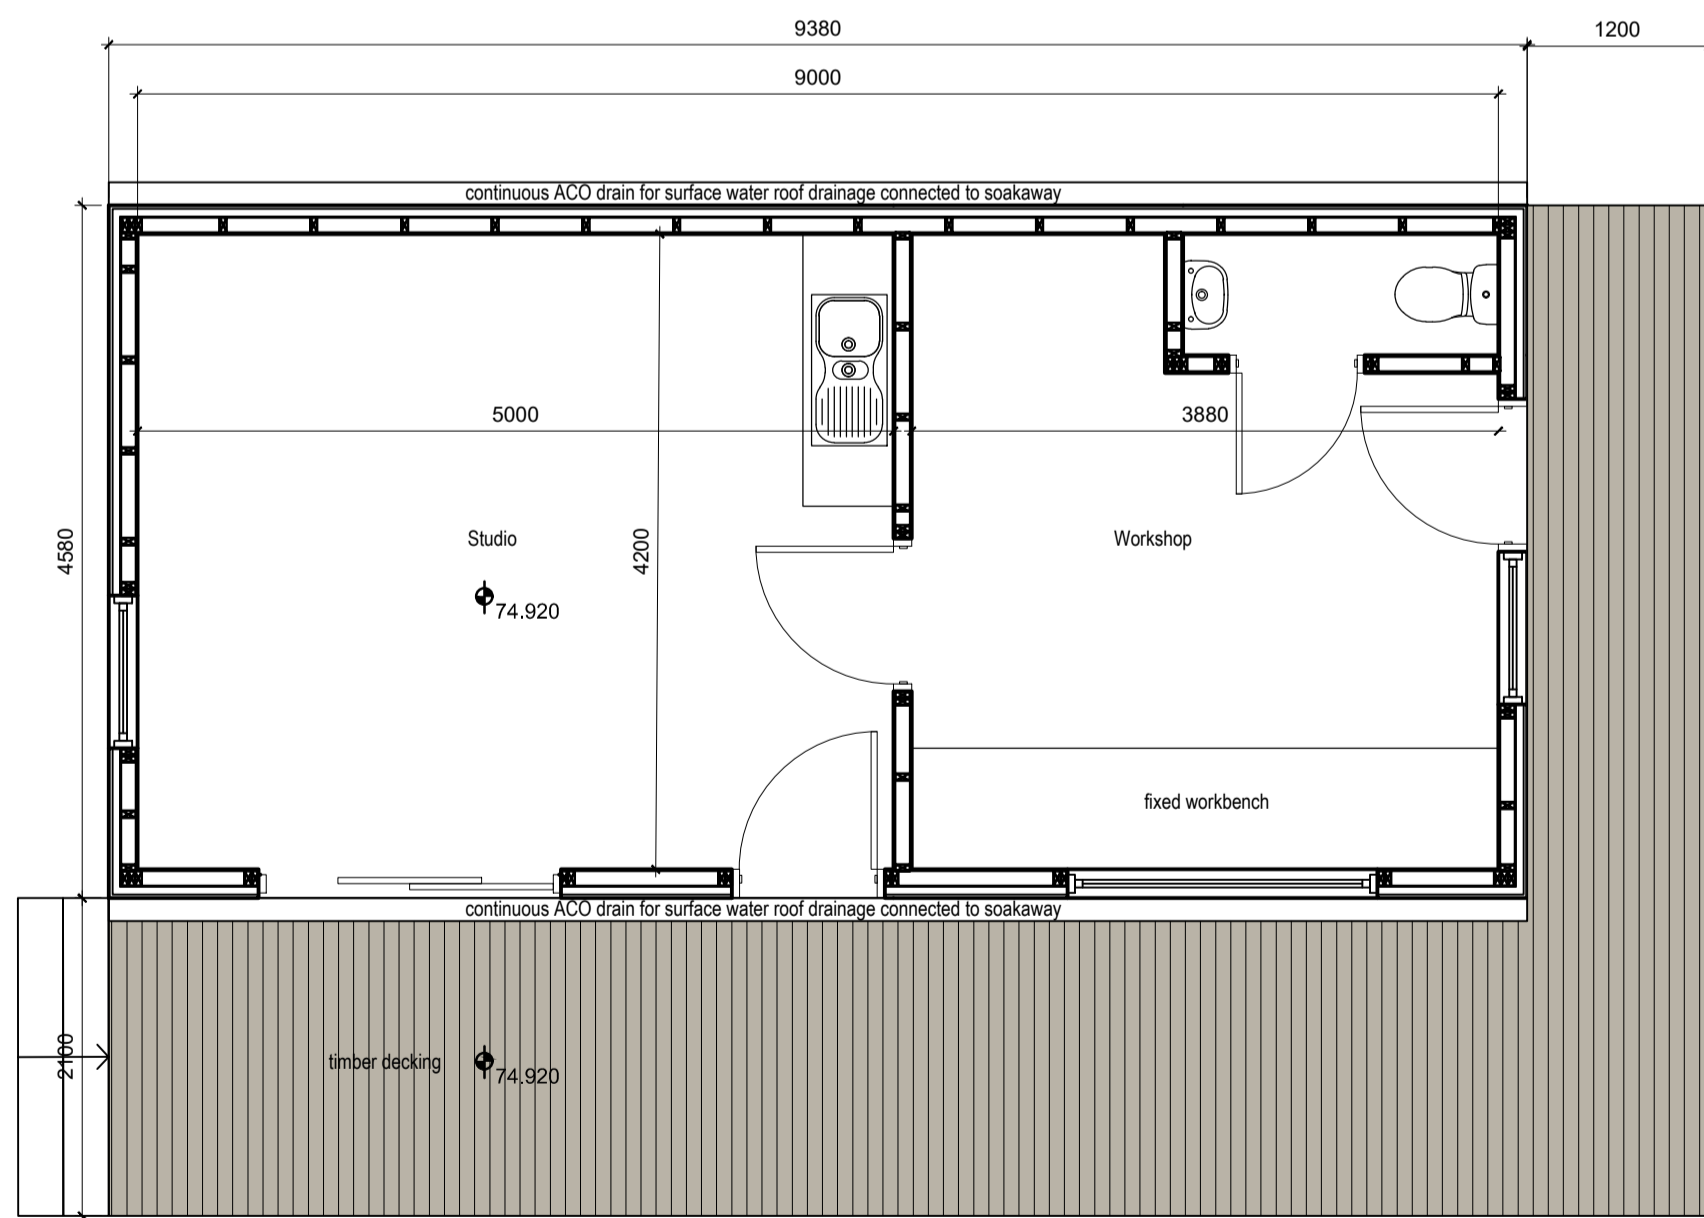

FLOOR PLAN (1:50)

TYPICAL SECTION (1:50)

SAMPLE MATERIALS

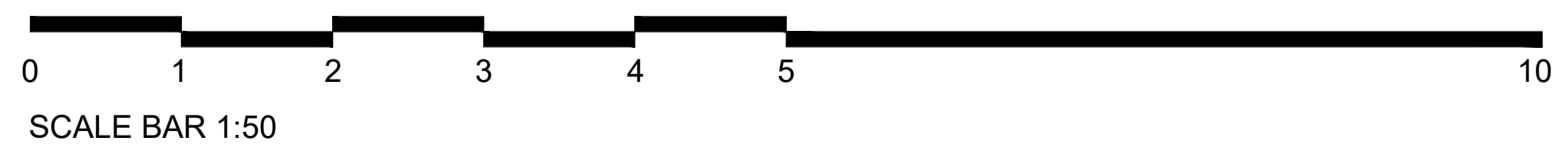

- 22.01.2024 B Updated in line with Planning Dept comment (nkr)
- 10.01.2024 A Updated in line with client comment (nkr)

date	rev	revision/author/checker
------	-----	-------------------------

purpose of issue	Planning Application
project	Land Adjacent to Burnside Cottage Knappach, Banchory
drawing	Plan, Elevations, Section (Proposed Shed)

drawing no	A1934-03-05	rev	B
drawn	nkr	checked	-
scale	1:200 @ A1	date	15.12.2023

HYVE ARCHITECTS

Hyve Architects Ltd
 68-72 Allardice Street, Stonehaven, AB39 2AA
 T:- 01569 763579 W:- www.hyvearch.co.uk
 Registered in Scotland No. 299699 Registered Address 9 Malcolm's Mount, Stonehaven