

notes

1. The contractor is responsible for checking dimensions, tolerances and references. Verify any discrepancies with the Architect before proceeding with the works.
2. Where an item is covered by drawings to different scales the larger scale drawing is to be worked to.
3. Do not scale drawing. Figured dimensions to be worked to in all cases.
4. This document must not be used for any other purpose other than that for which it was prepared. Hyve Architects Ltd shall not be liable for the consequences of any use of any information or designs prepared except for the purposes for which they were provided.
5. This drawing is copyright of Hyve Architects Ltd. No information or designs may be reproduced or transmitted in any form or by any means without prior written permission of Hyve Architects Ltd.



No change in ground levels proposed

Hedge
74.500
New Shed
42.5m²

74.500
Garden Ground
(approved APP/2023/1220)

73.500

75.000

BURNSIDE COTTAGE
75.000 FFL of cottage

CHERRYBRAE COTTAGE

Existing Garden Ground

Existing Woodland

25m

MARCH BURN

MARCH WOOD

date	rev	revision/author/checker
------	-----	-------------------------

purpose of issue
Planning Application

project
**Land Adjacent to Burnside Cottage
Knappach, Banchory**

drawing
Site Plan (Proposed)



drawing no A1934-03-04	rev -
----------------------------------	----------

drawn nkr	checked -
--------------	--------------

scale 1:200 @ A1	date 15.12.2023
---------------------	--------------------

HYVE ARCHITECTS

Hyve Architects Ltd
68-72 Allardice Street, Stonehaven, AB39 2AA
T: 01569 763579 W: www.hyvearch.co.uk
Registered in Scotland No. 299669 Registered Address 9 Malcolm's Mount, Stonehaven

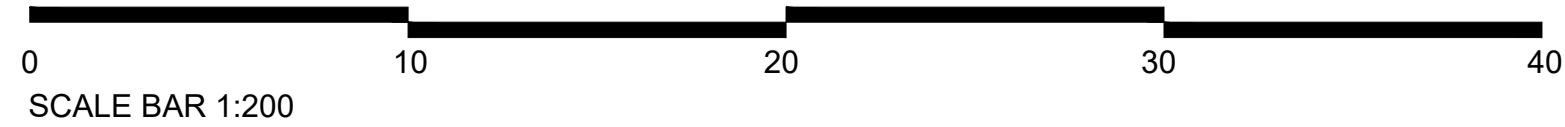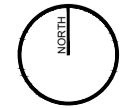

SITE PLAN PROPOSED (1:200)