



'A' existing window and wall slapped out down to floor level
 new cavity wall ties inserted around door jamb at 225mm of horizontal
 and 300mm vertical crs, cavity closed with thermal cavity barriers wrapped in dpc.
 new upvc double glazed patio door fitted to new opening with dpc wrapped around, trickle
 vents fitted to head of door to achieve 12000mm² of secondary ventilation. toughened
 safety glass fitted to BS6262 with 'k'glass fitted to give a 'u' value of 1.4w/m²k
 existing lintel to remain as no extra width is required

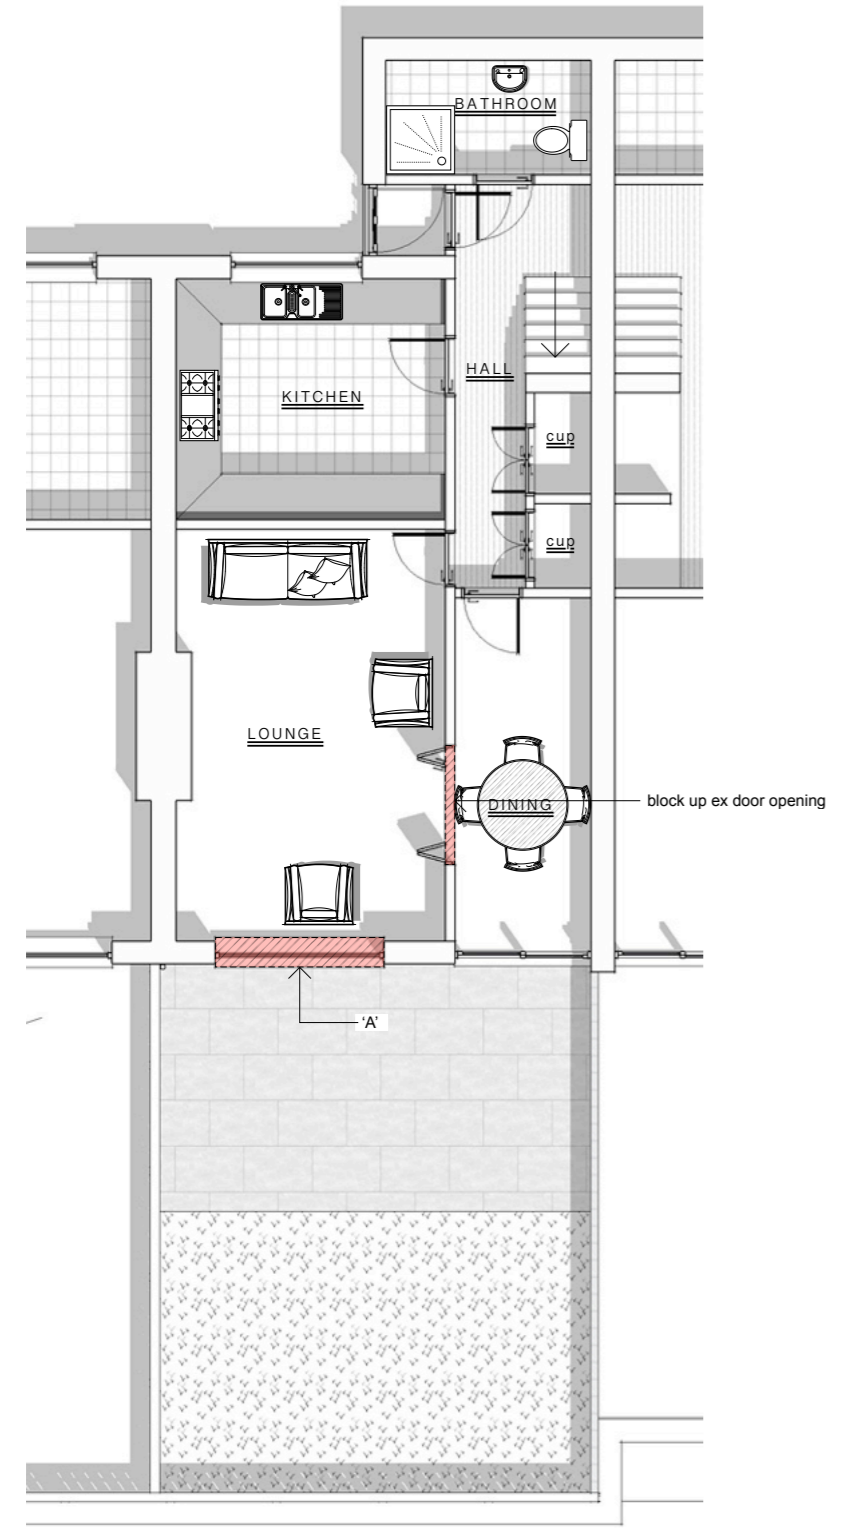


E :: EXISTING GROUND FLOOR PLAN
 1 scale: 1:100

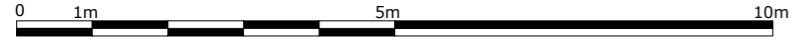

E :: EXISTING REAR ELEVATION
 1 scale: 1:100



E :: EXISTING ISOMETRIC
 1 scale: NTS

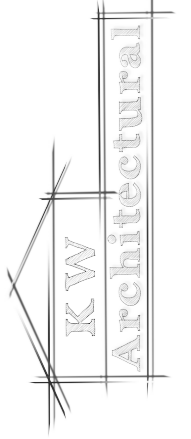

PROPOSED CONSERVATORY FOR
 MR AND MRS F. STORK
 1B DOON SIDE
 KILDRUM
 CUMBERNAULD
 G67 2HX

NOTE: THESE DRAWINGS IN FULL ARE TO BE USED FOR THE PURPOSE OF OBTAINMENT OF LOCAL AUTHORITY APPROVALS I.E. PLANNING PERMISSION AND BUILDING WARRANTS ONLY WHERE APPLICABLE AND TO BE USED FOR GUIDANCE ONLY. IT IS THE CONTRACTORS RESPONSIBILITY FOR FINAL MEASUREMENTS OF ALL NECESSARY SIZES AND RESPONSIBILITY FOR CORRECTNESS AND COMPLETENESS OF HIS OWN MEASUREMENTS NOT WITHSTANDING THE APPROVAL OF THE DESIGNER AND OR BUILDING STANDARDS SURVEYOR.
 LEVELS AND SPECIFICATIONS ARE TO BE VERIFIED PRIOR TO COMMENCEMENT OF WORKS AND PURCHASING OF GOODS. DRAWINGS HAVE BEEN DONE IN ACCORDANCE WITH SITE SURVEY. NO RESPONSIBILITY SHALL BE HELD FOR GAS, WATER SUPPLY AND DISCHARGE SERVICES WHICH ARE WITHIN FOOTPRINT OF PROPOSED WORKS AND ANY SPECIALIST FOUNDATIONS REQUIREMENTS, LEVELS AND MEASUREMENTS TAKEN AND ALSO POSITIONING OF BOUNDARY LINES. IT IS THE CLIENTS RESPONSIBILITY TO ENSURE THAT BOUNDARY LINES NOTED ON DRAWINGS ARE CORRECT BEFORE WORK COMMENCEMENT DO NOT SCALE OFF DRAWINGS

revisions: