

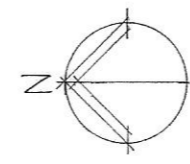


scale
 1:50 0 1 2 3m
 1:500 0 10 20 30m

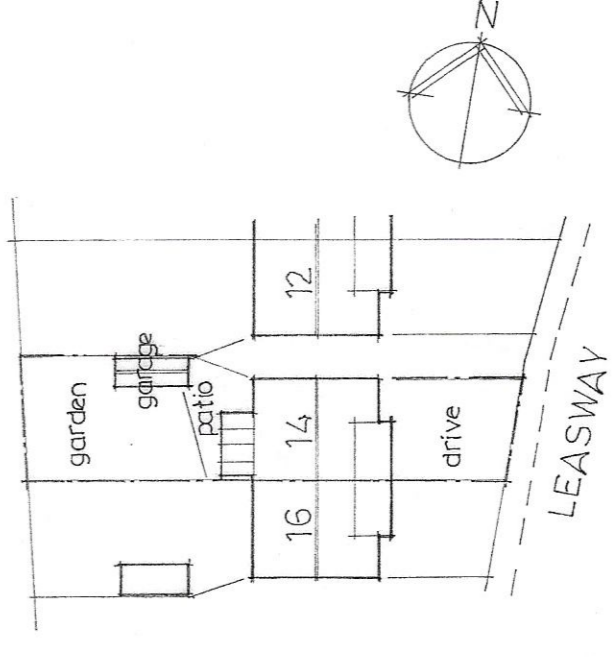


Location Plan 1:1250

GRAHAM STUBBLES Architectural Services 01708 227135	
project: 14, LEASWAY WICKFORD · ESSEX	
EXISTING FLOOR PLAN	
date	DEC 23
scale	1:50 A1 d'wg.no. 2322-01

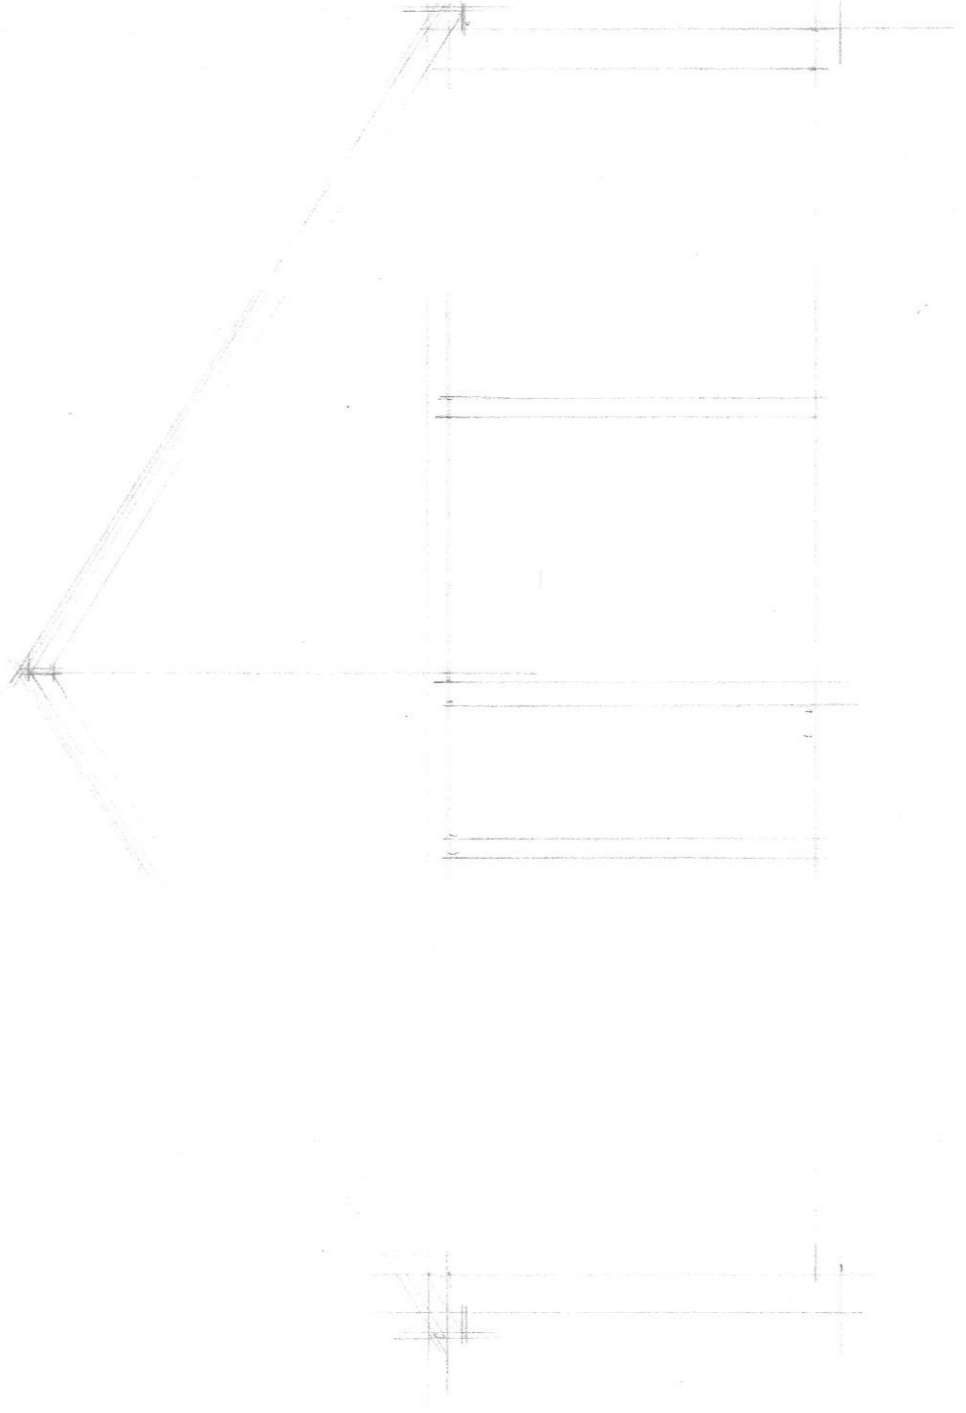


Site Plan 1:500

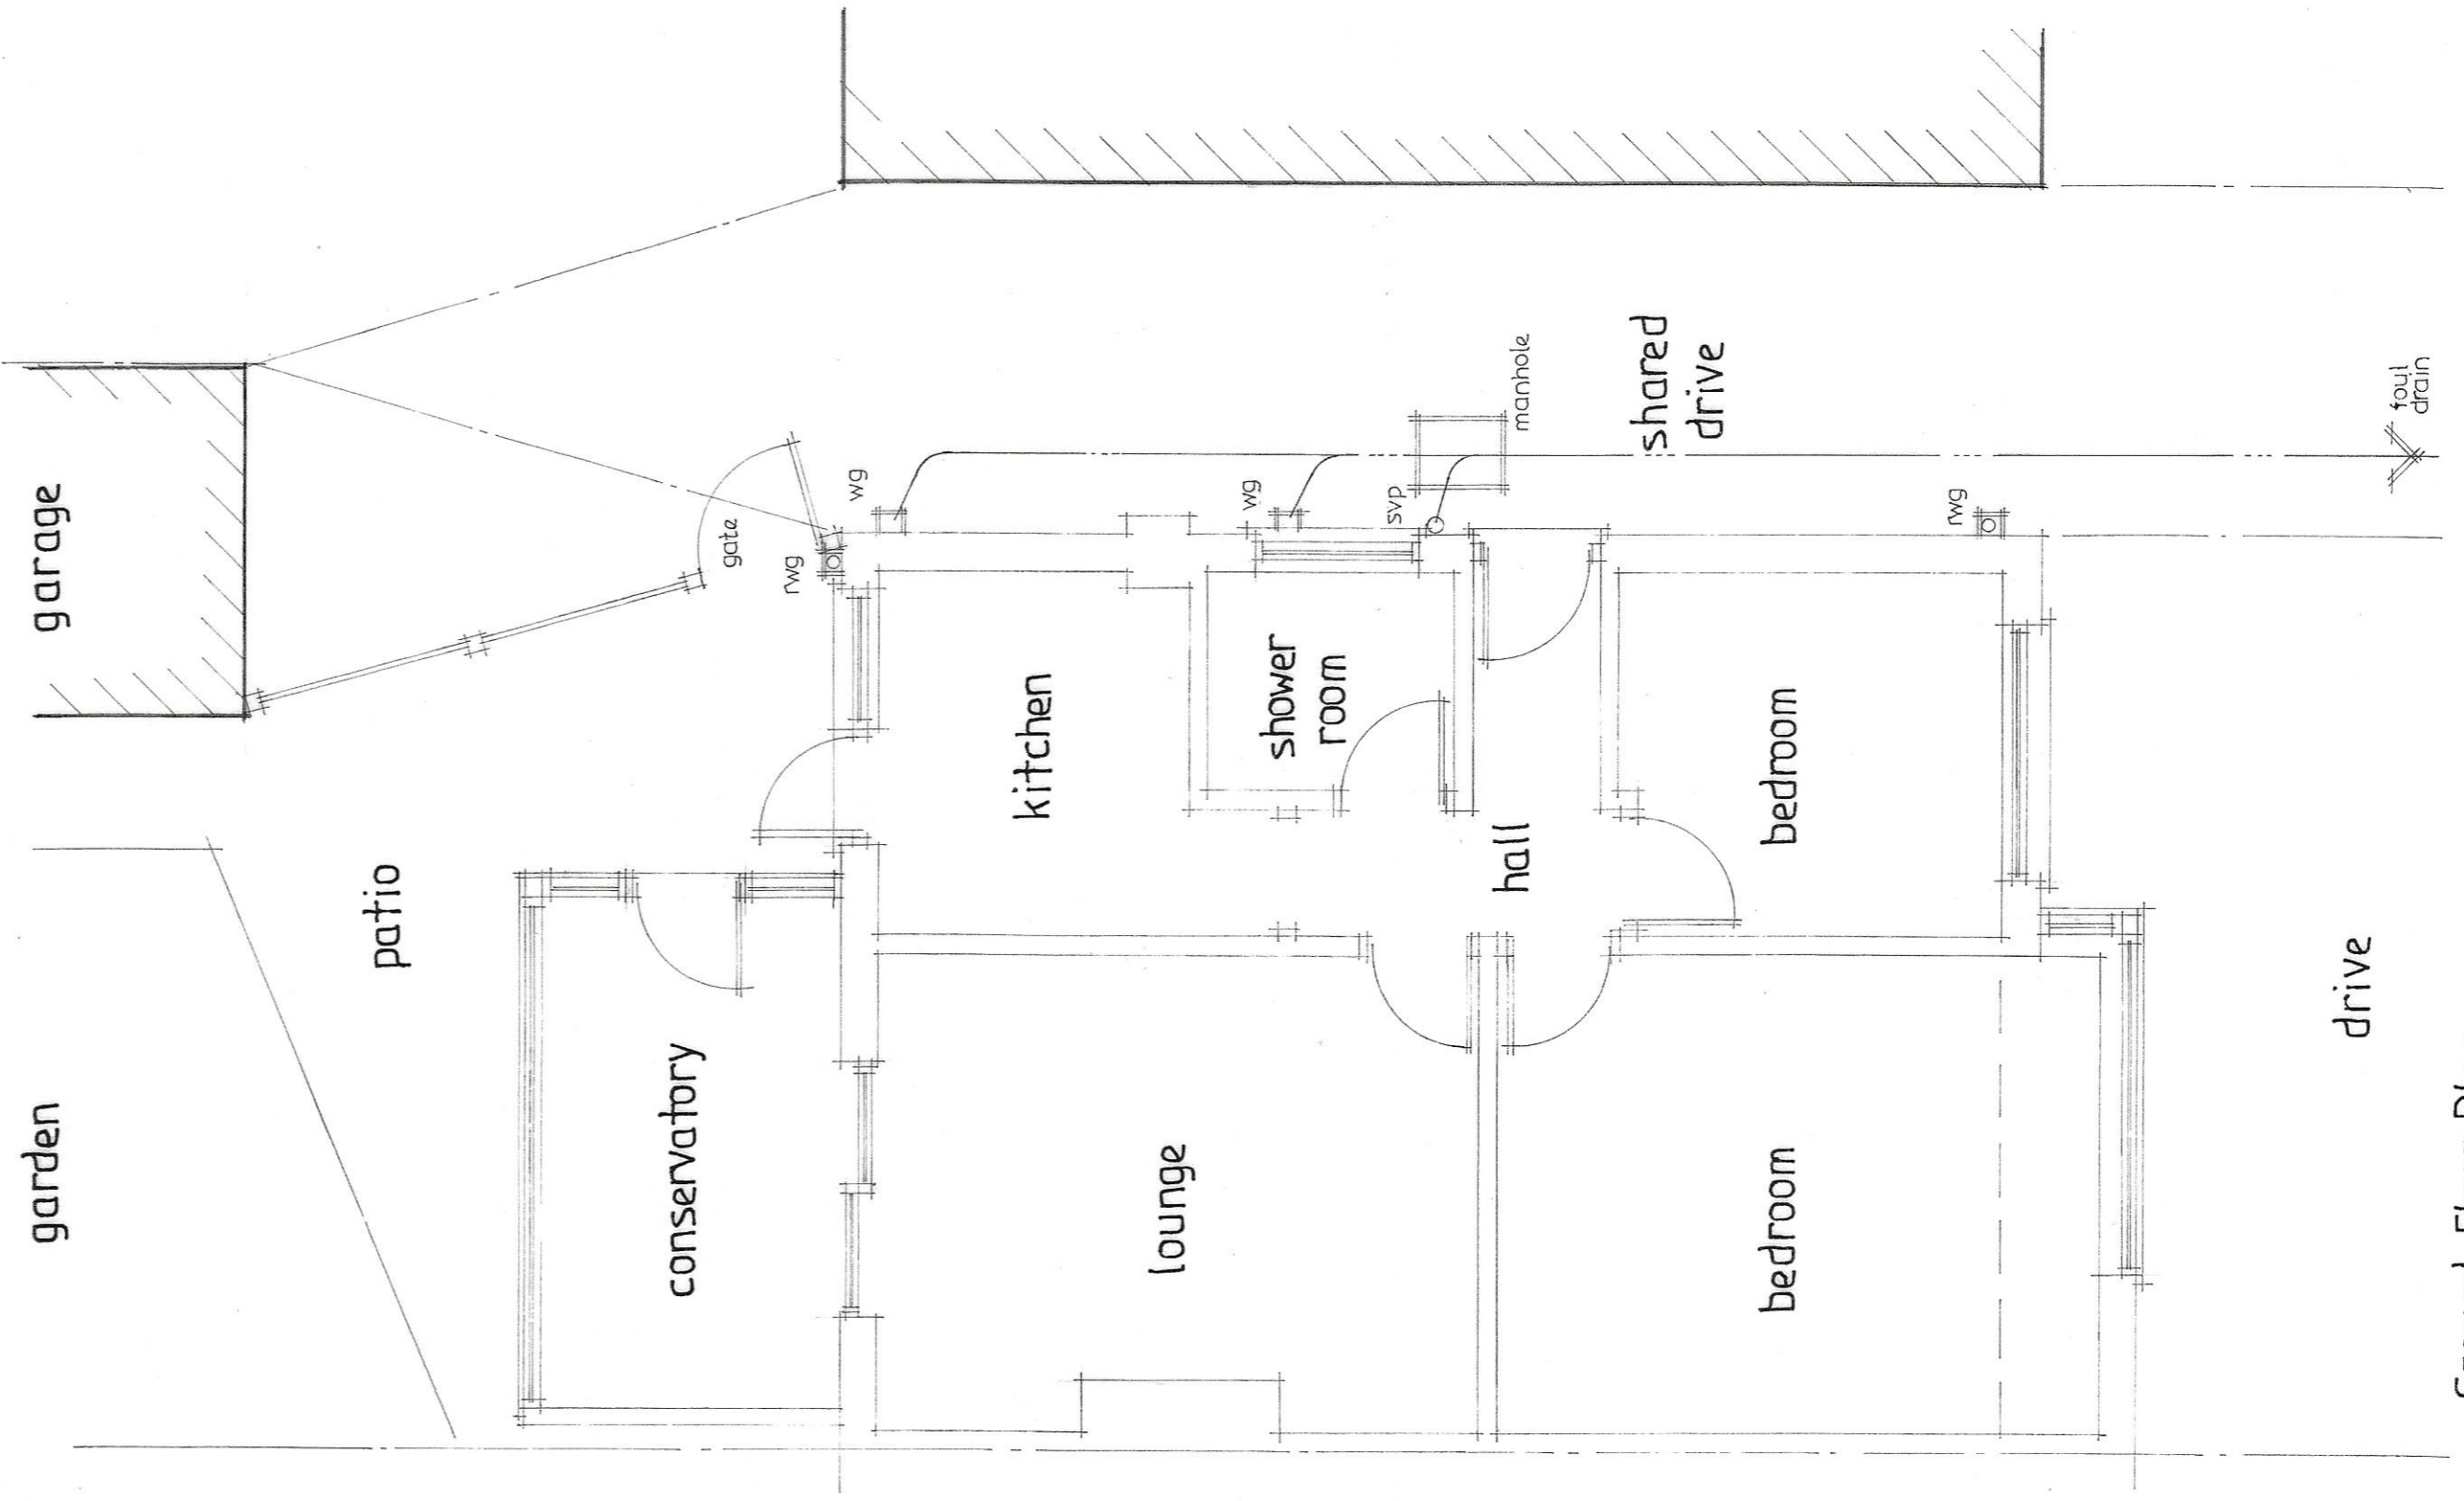


Ground Floor Plan


scale
1:50 0 1 2 3m

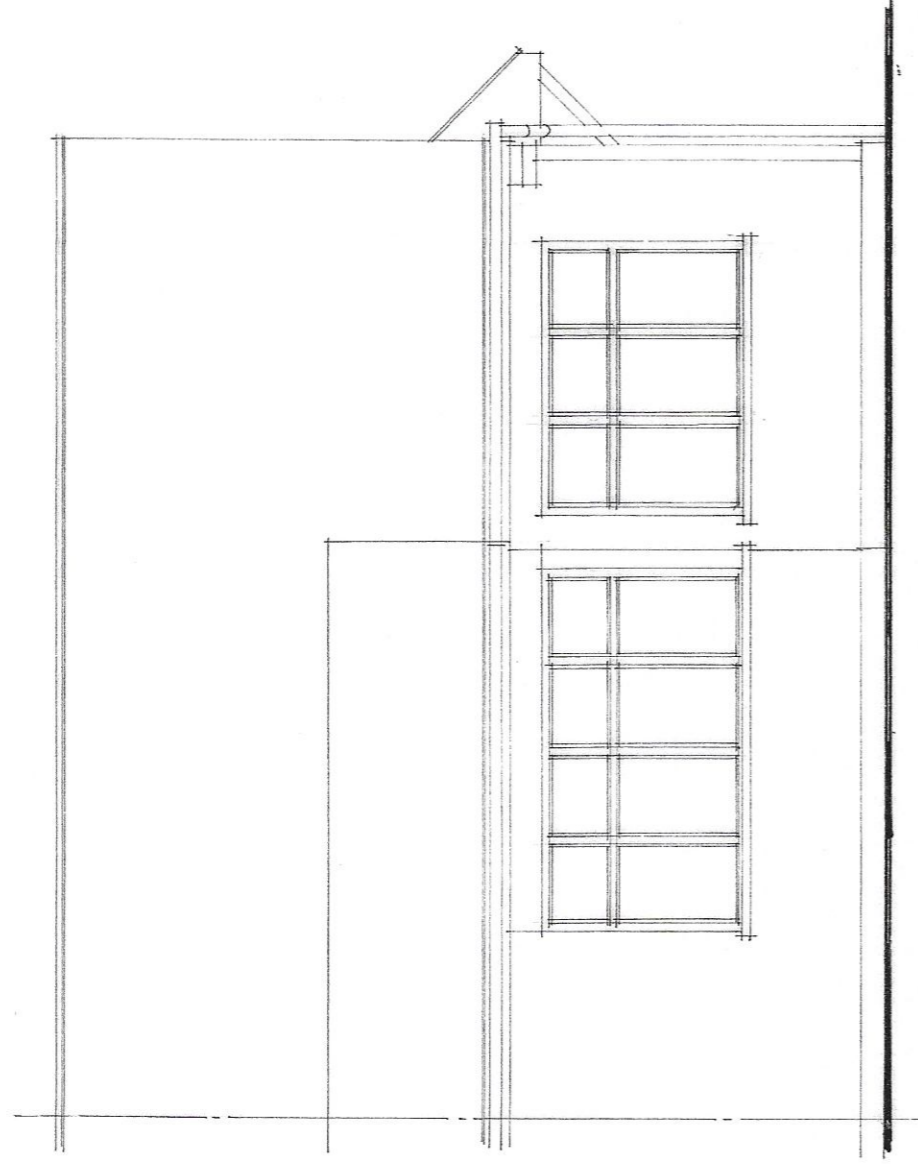


Front Elevation

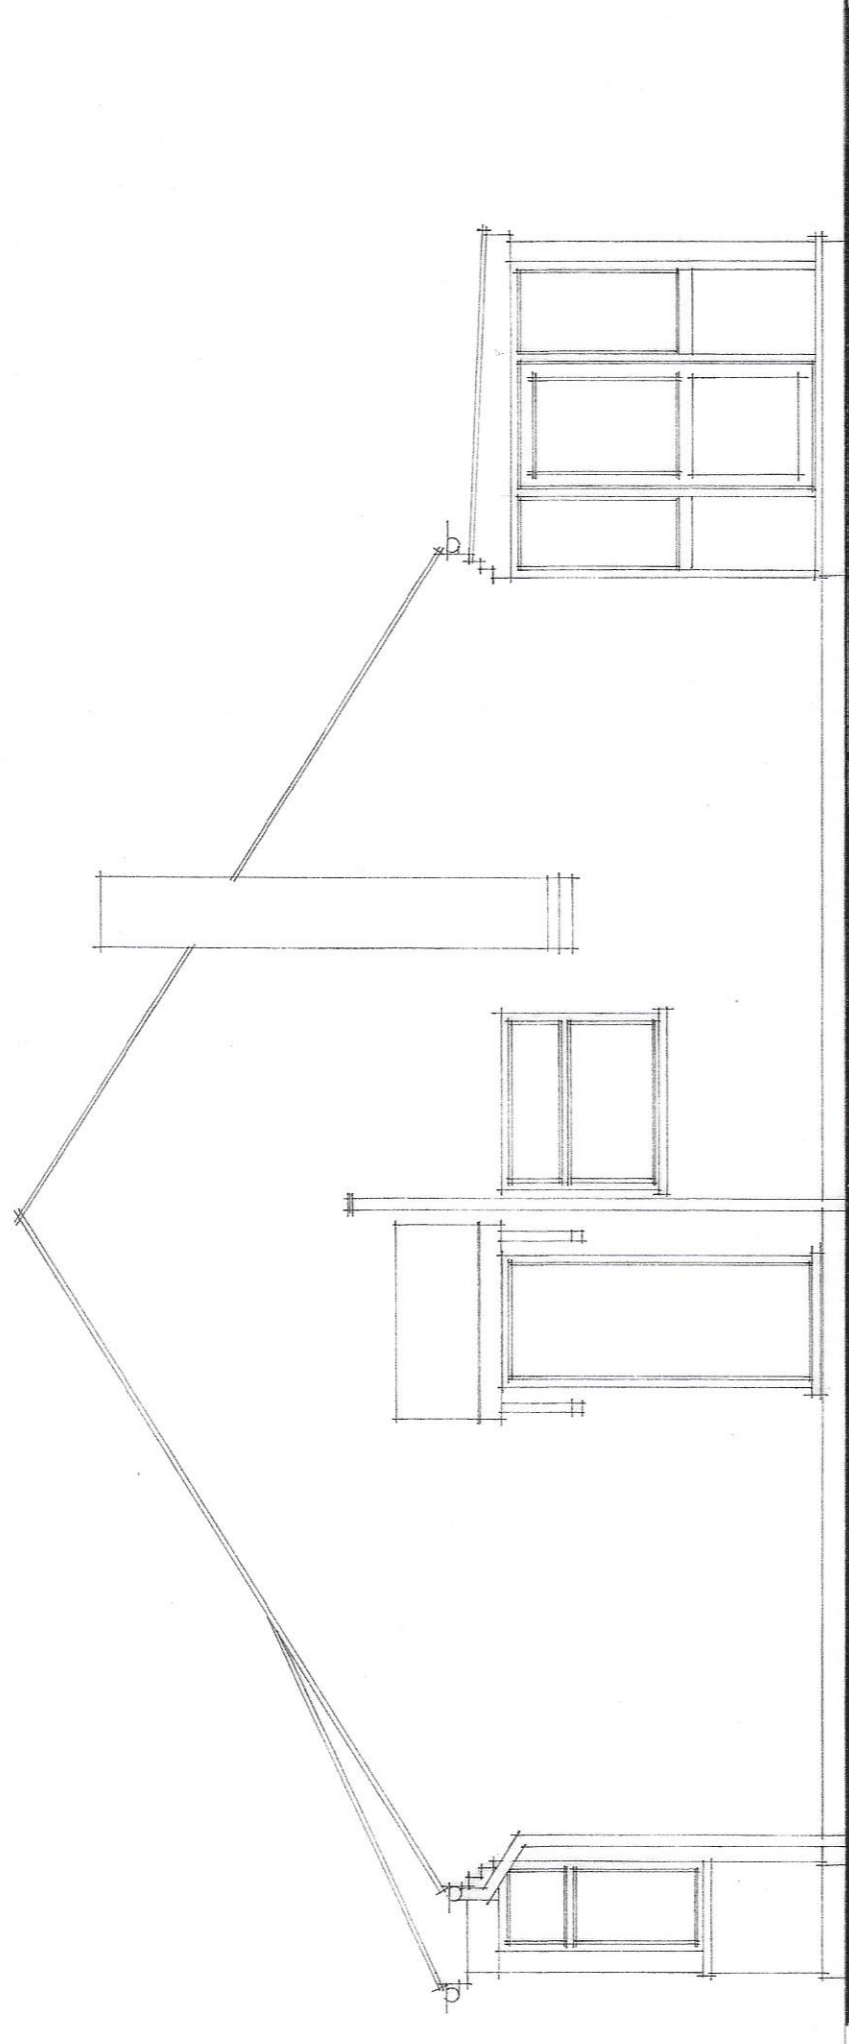

Side Elevation (north)

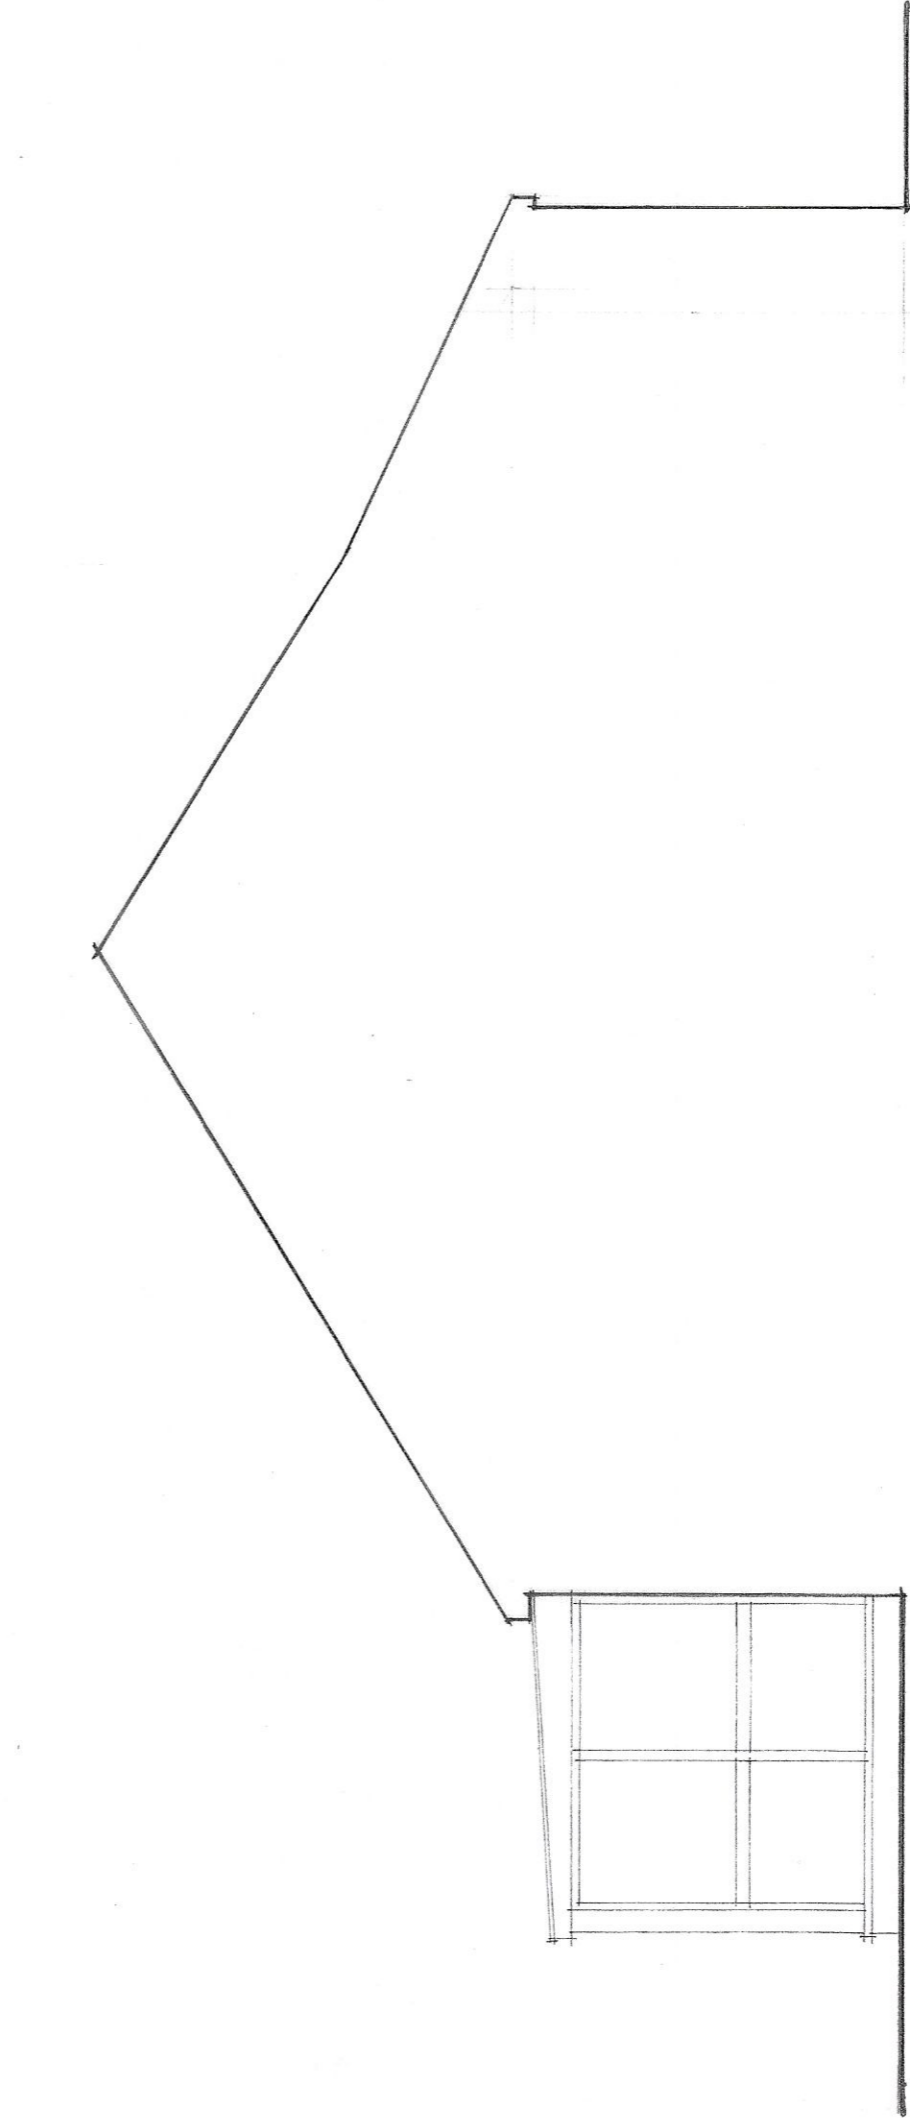

Side Elevation (south)

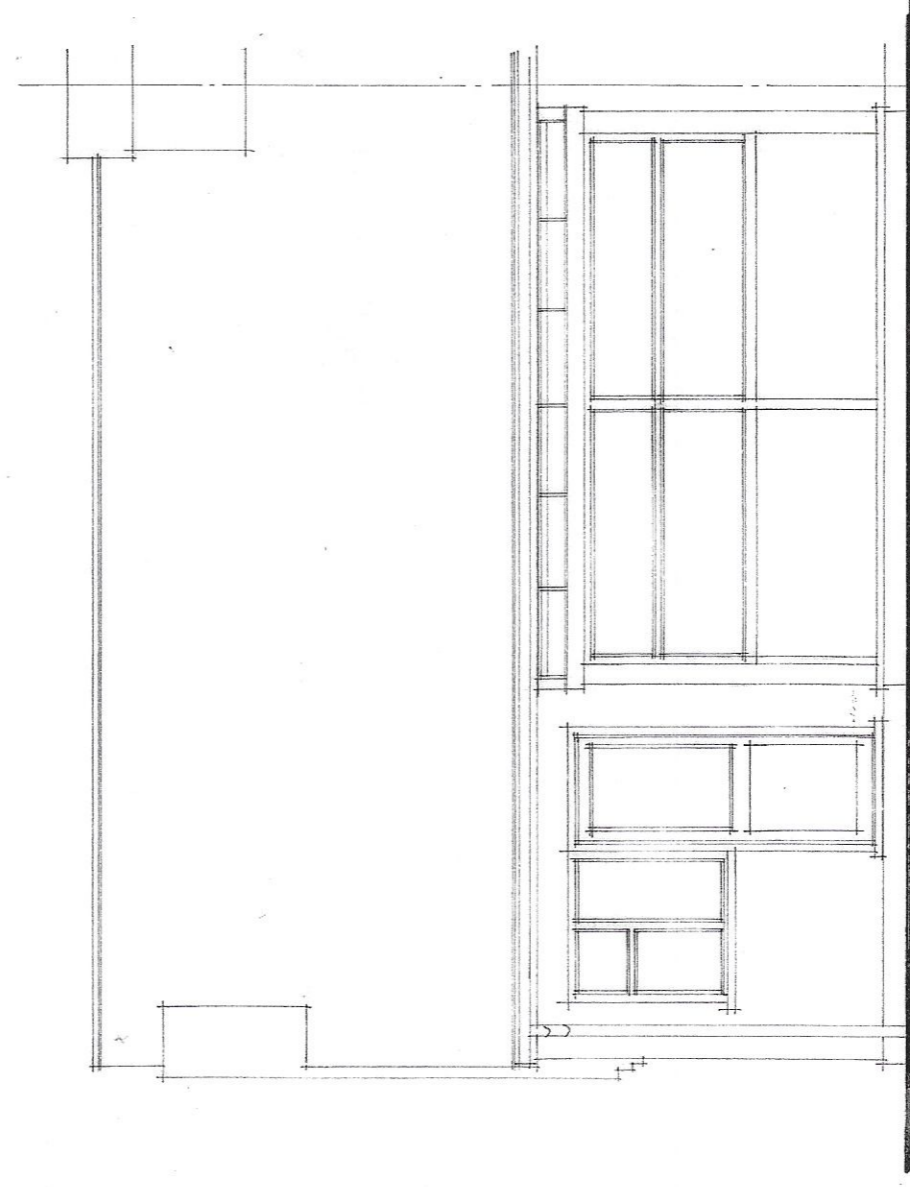

Rear Elevation

GRAHAM STUBBLES
Architectural Services

0708 227195

project:

14 LEASWAY
WICKFORD · ESSEX

EXISTING ELEVATIONS

scale




DEC 23

date




1:50 A1

fig.no. 2322 · 02

scale
 1: 50
 1: 500

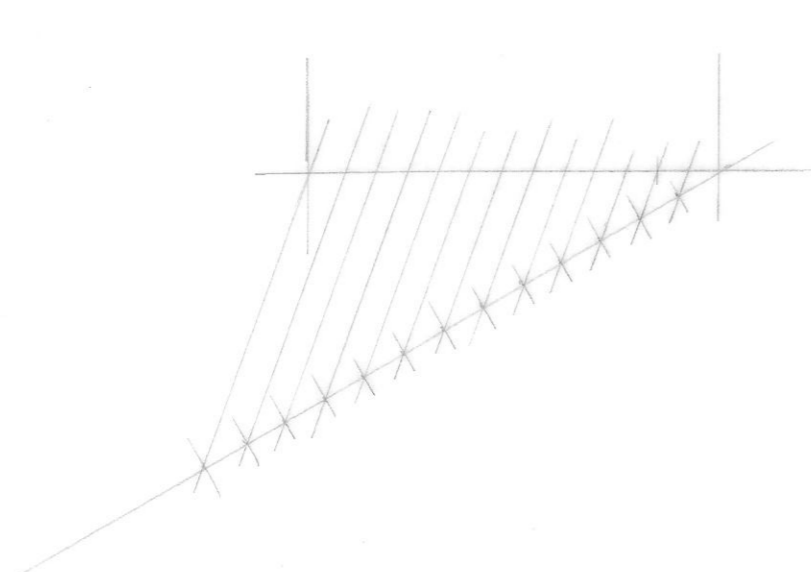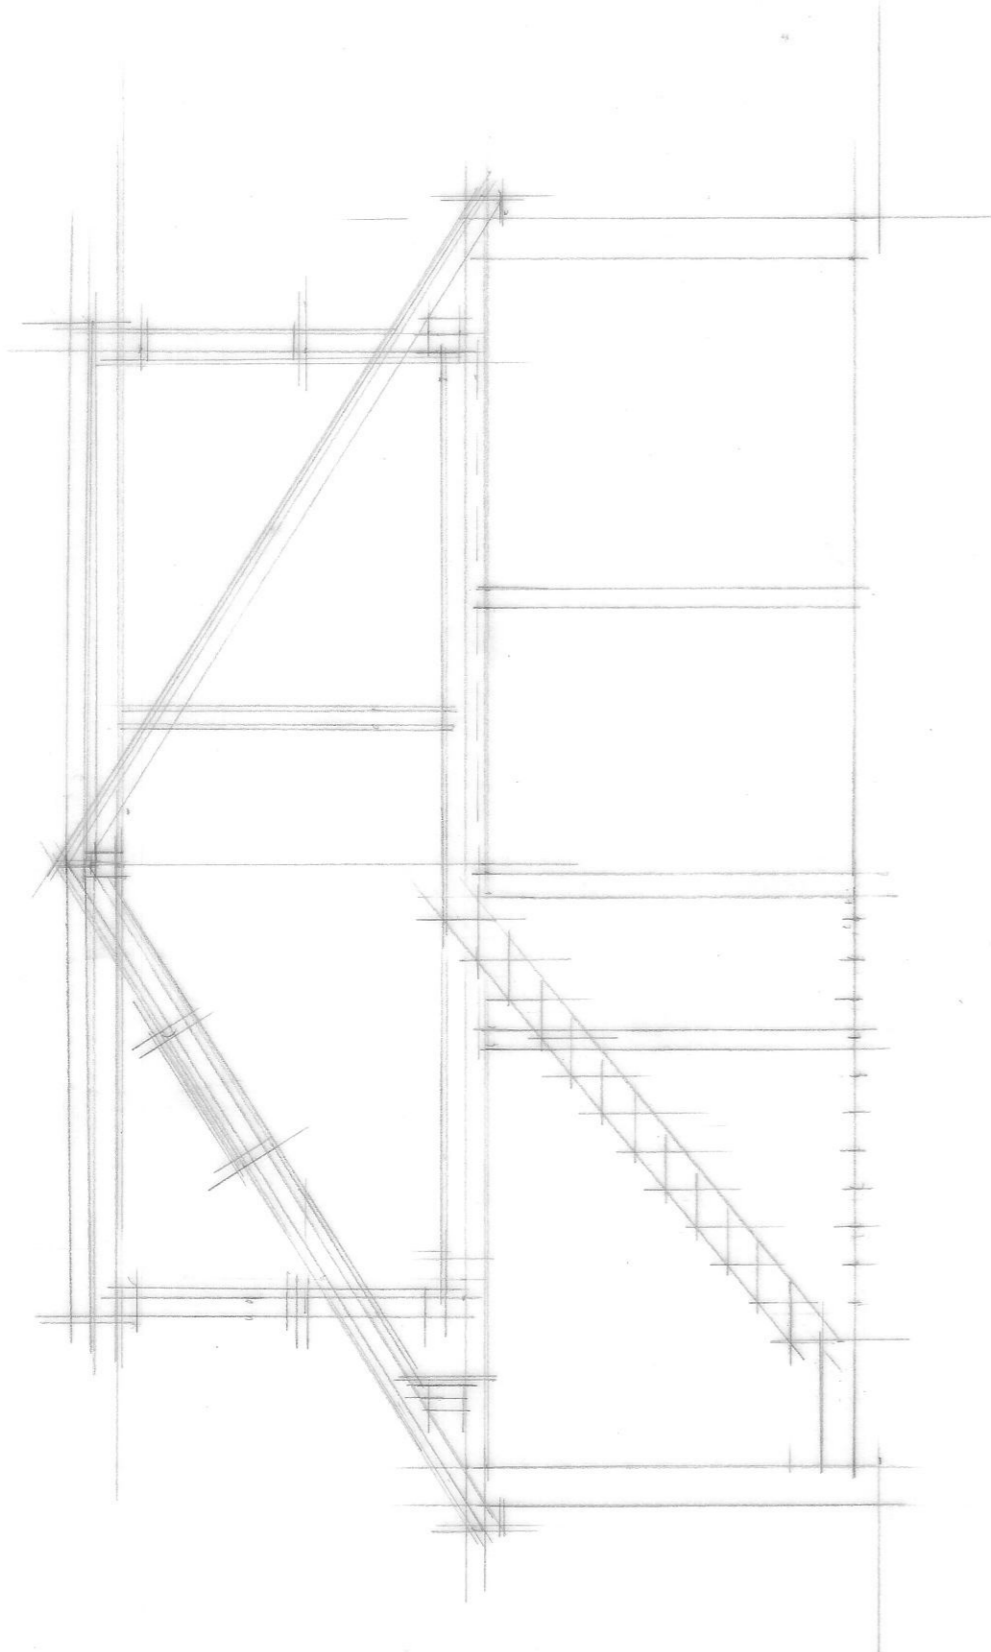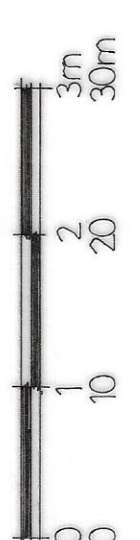

Proposed extension
 3500

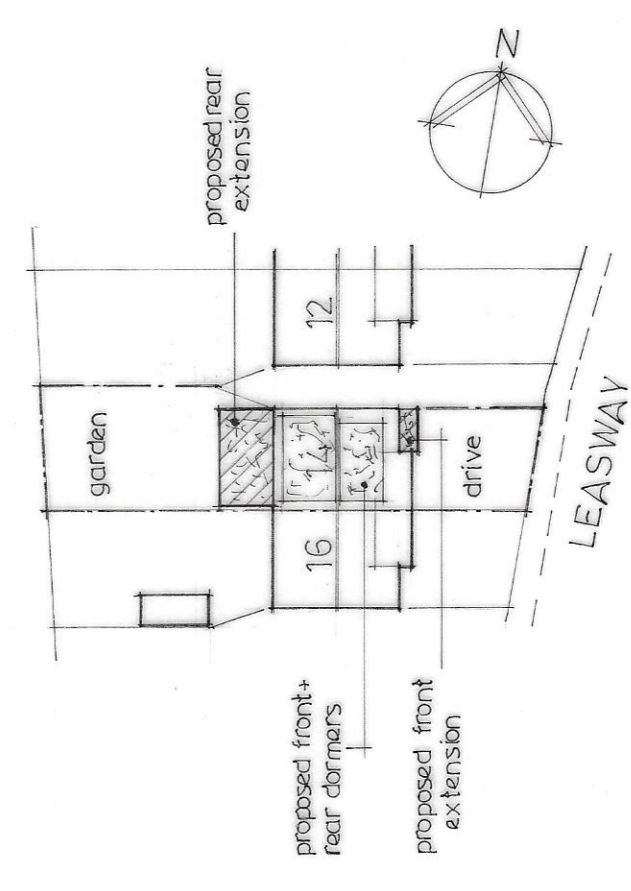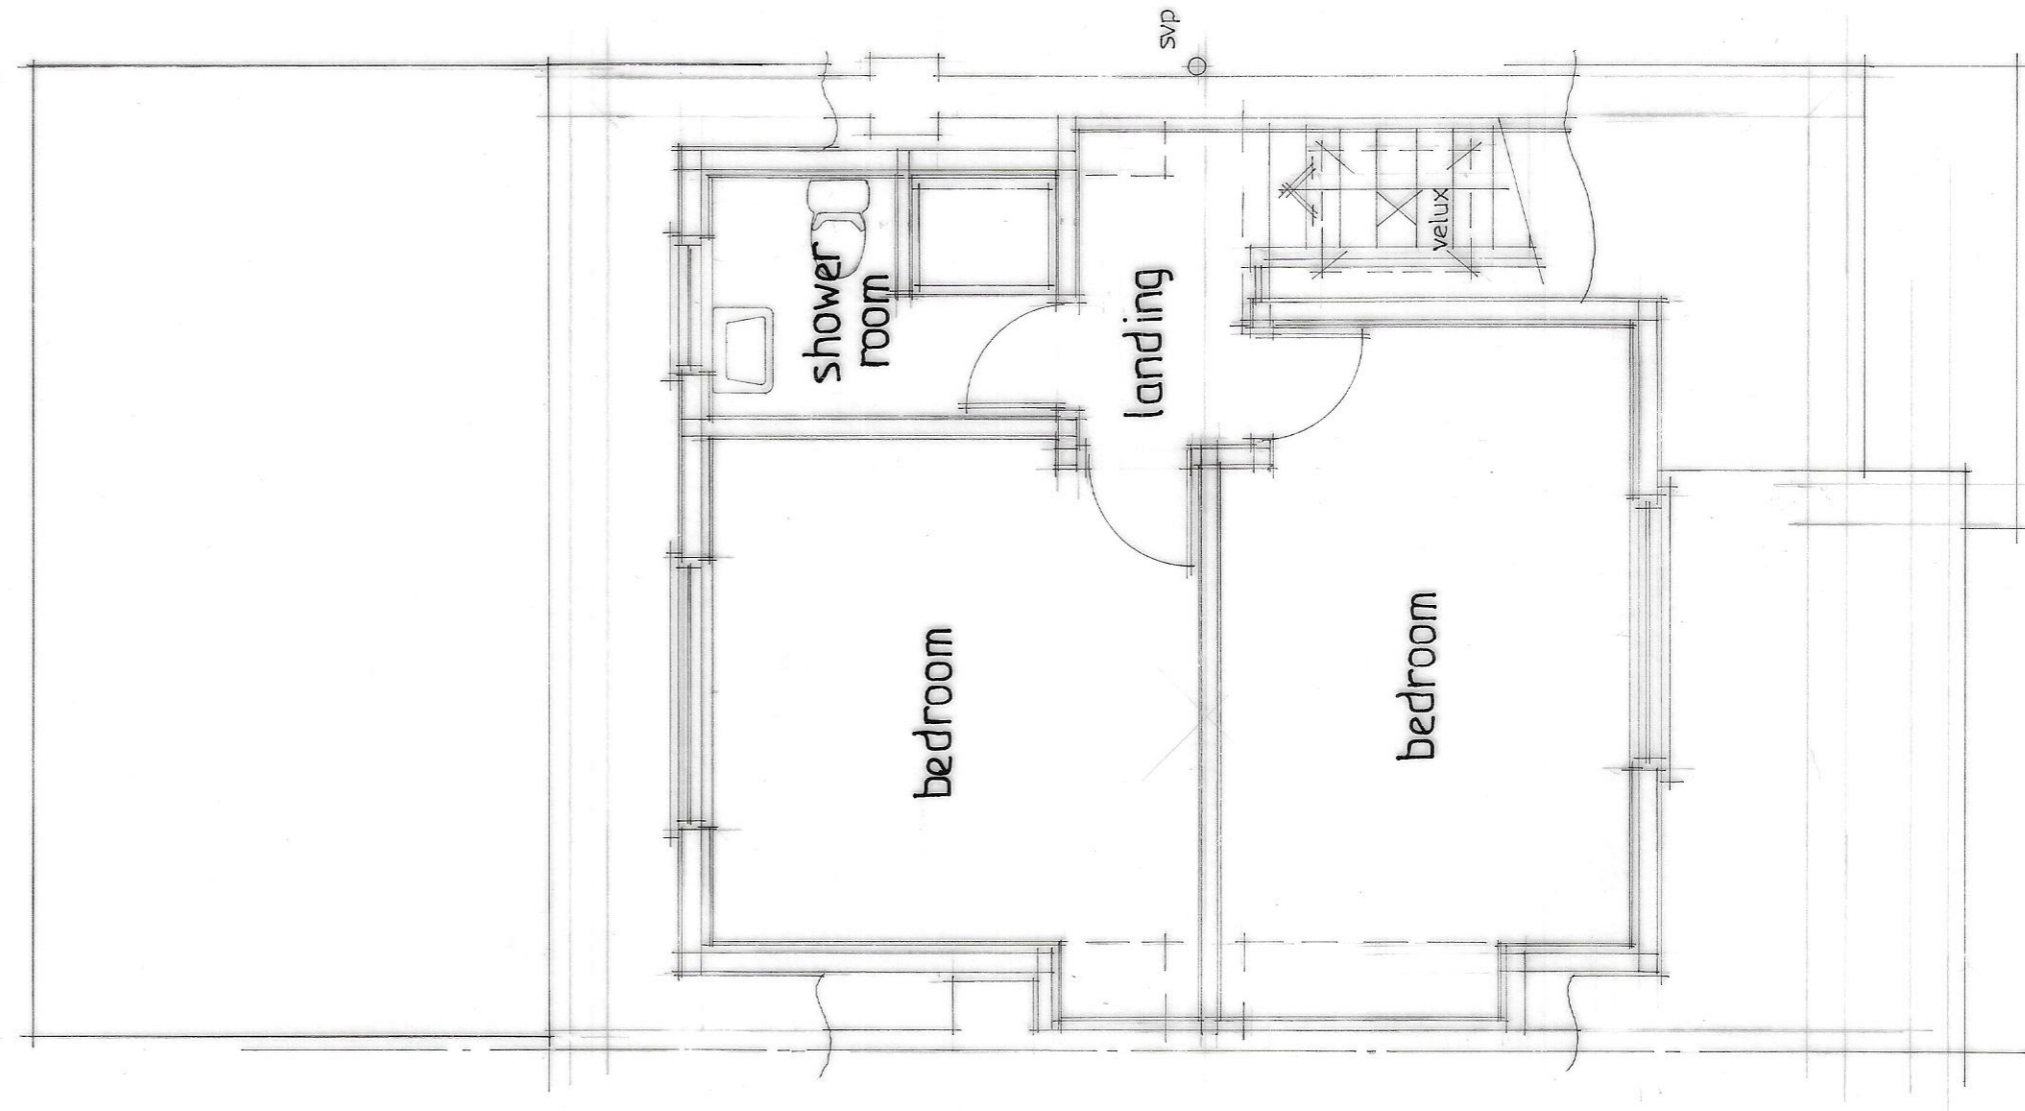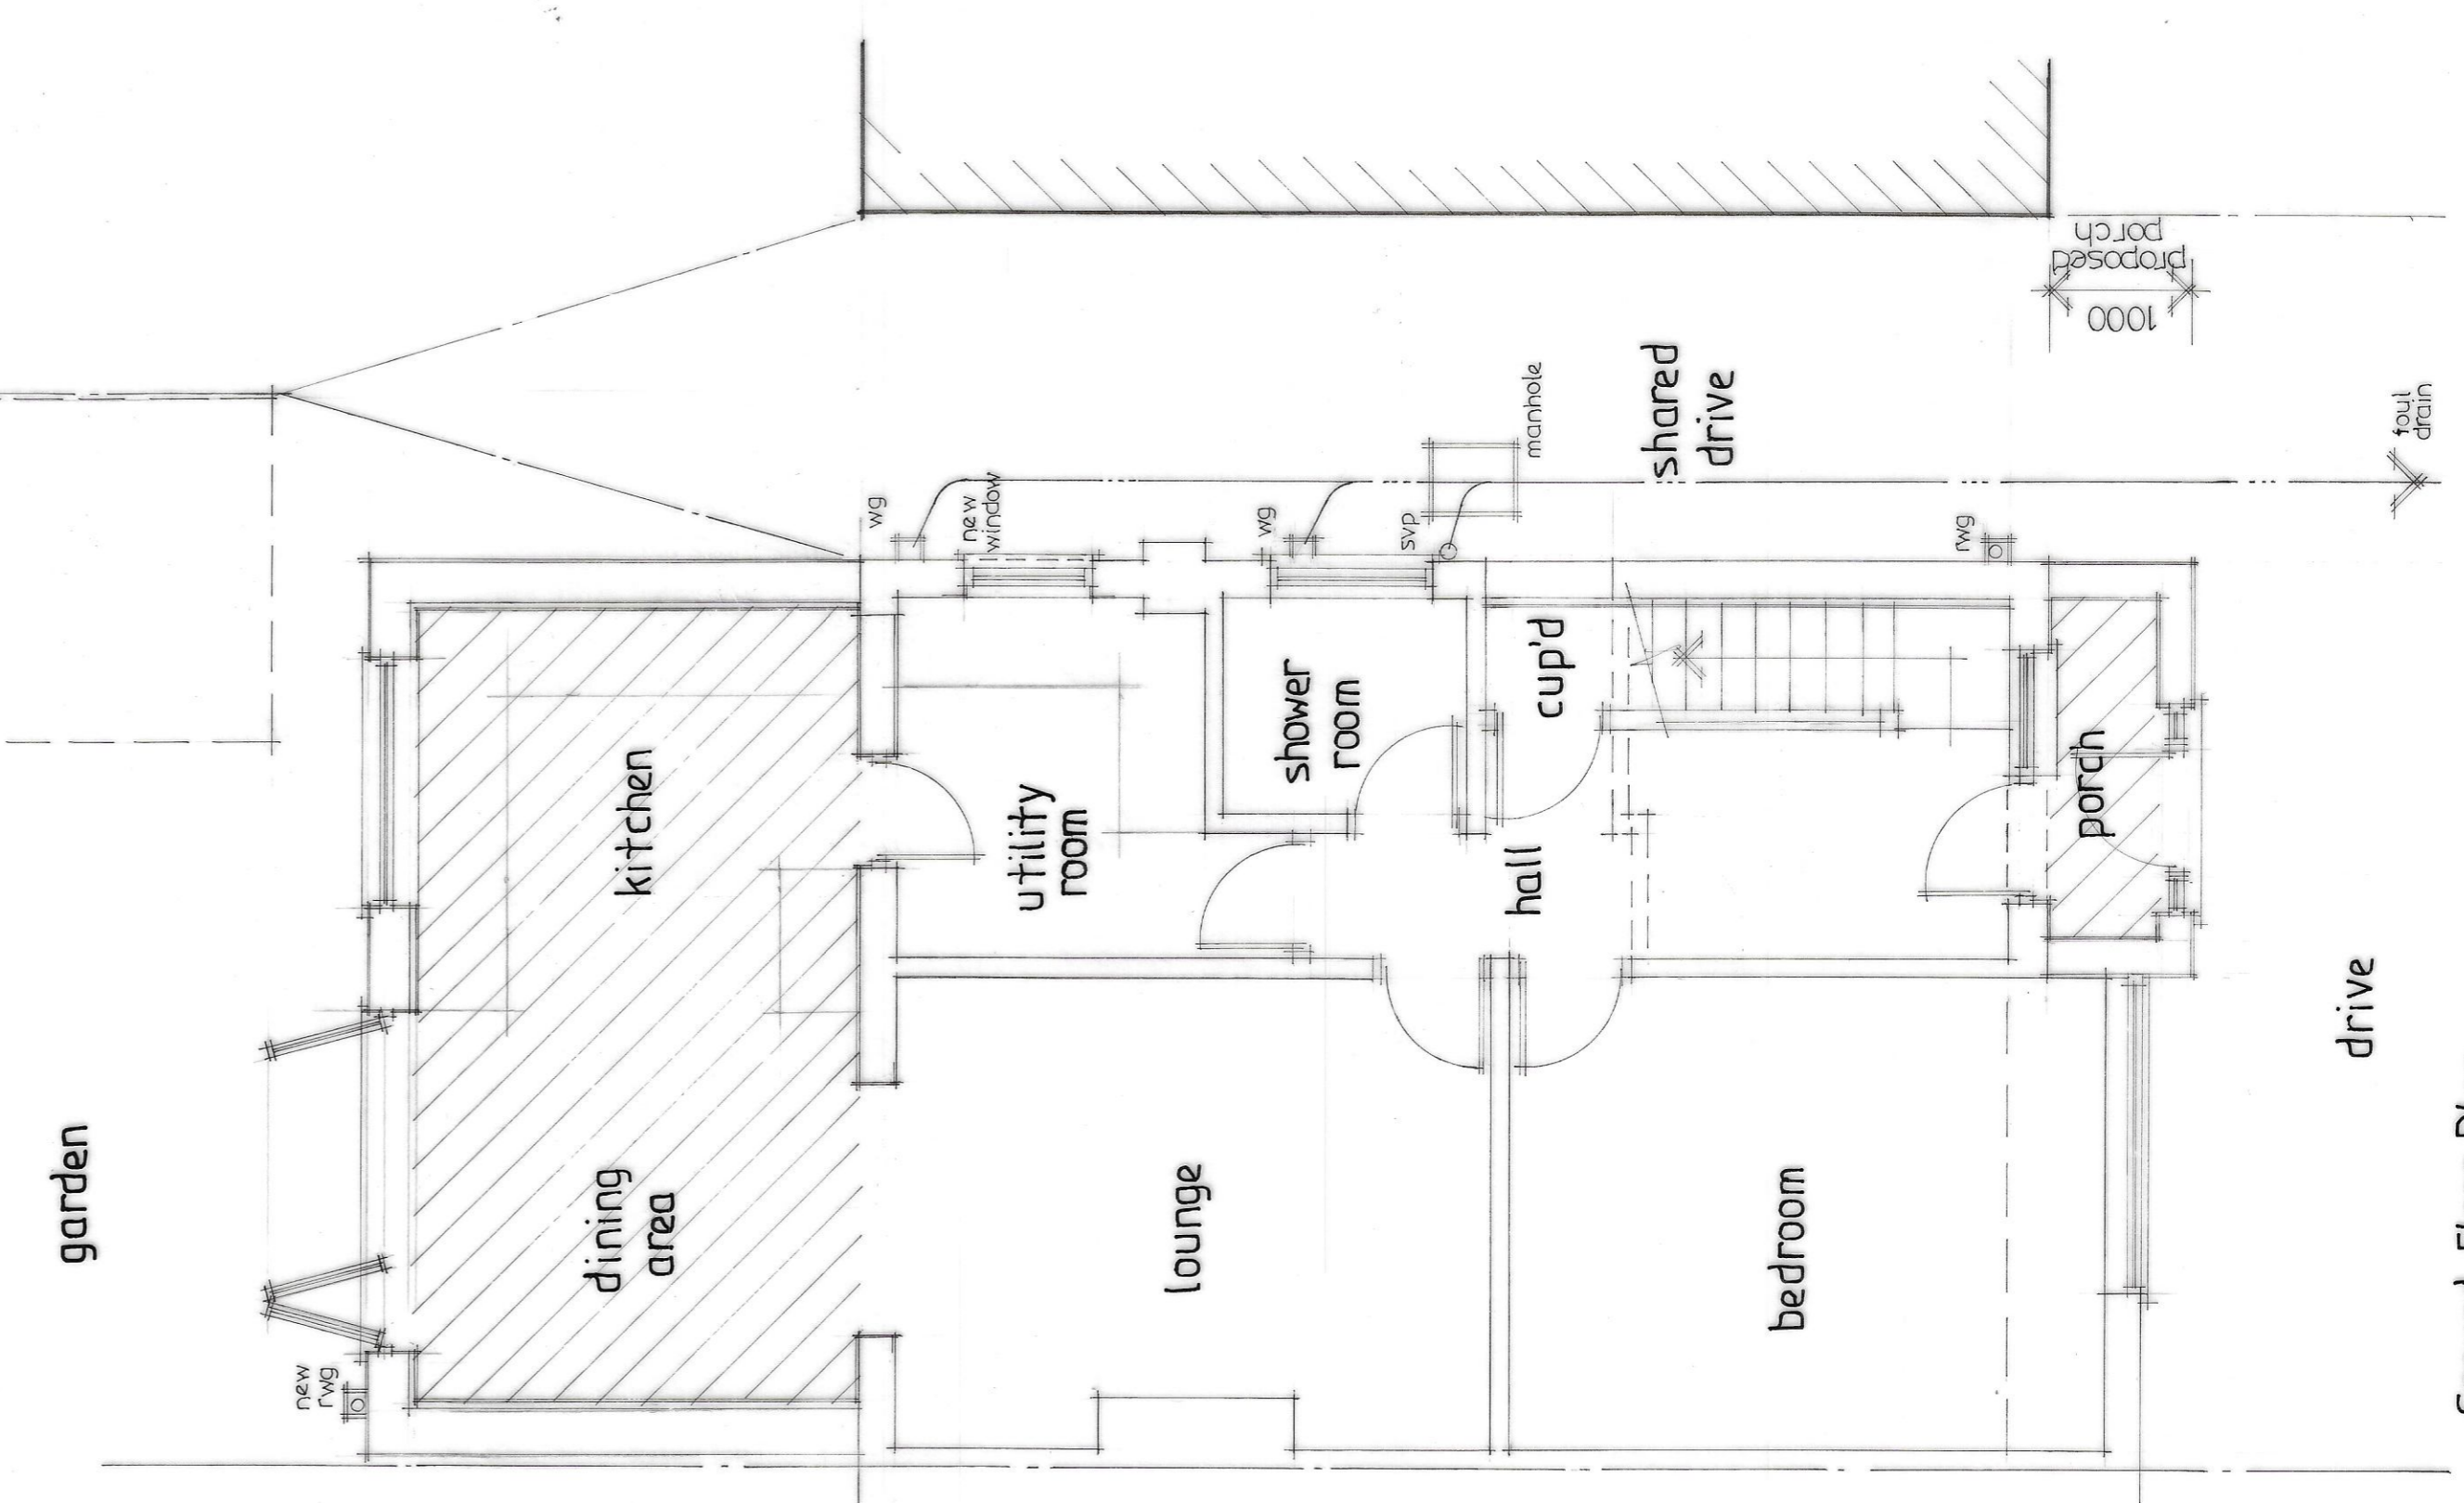


Site Plan 1:500

Ground Floor Plan


Loft Plan

GRAHAM STUBBLES Architectural Services	01708 227135
Project: 14 LEASWAY WICKFORD · ESSEX	
PROPOSED SINGLE STOREY FRONT & REAR EXTENSIONS + LOFT CONVERSION WITH FRONT & REAR DORMERS	
PROPOSED FLOOR PLANS	
date DEC 23	
scale 1: 50	A1
fig.no	2322 · 03


scale
1:50 0 1 2 3m

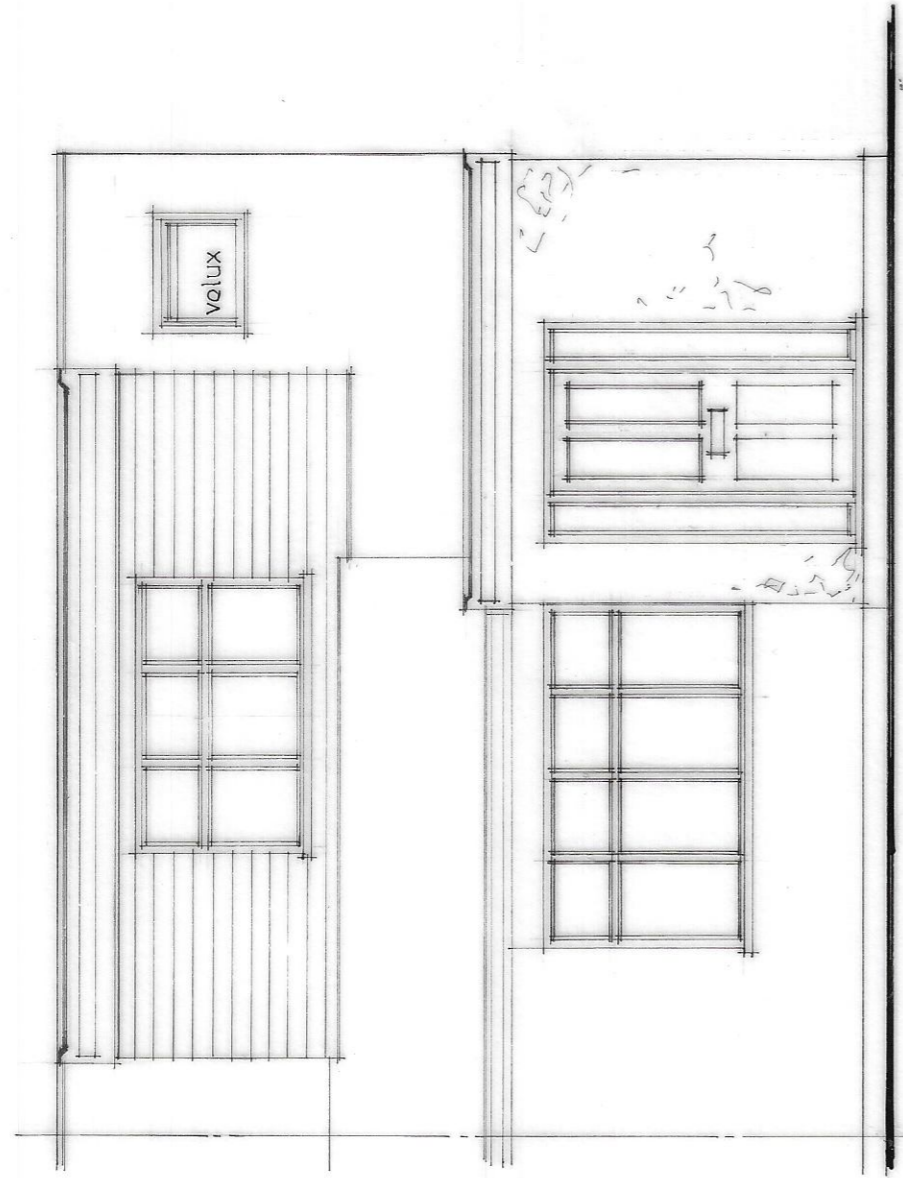

Front Elevation

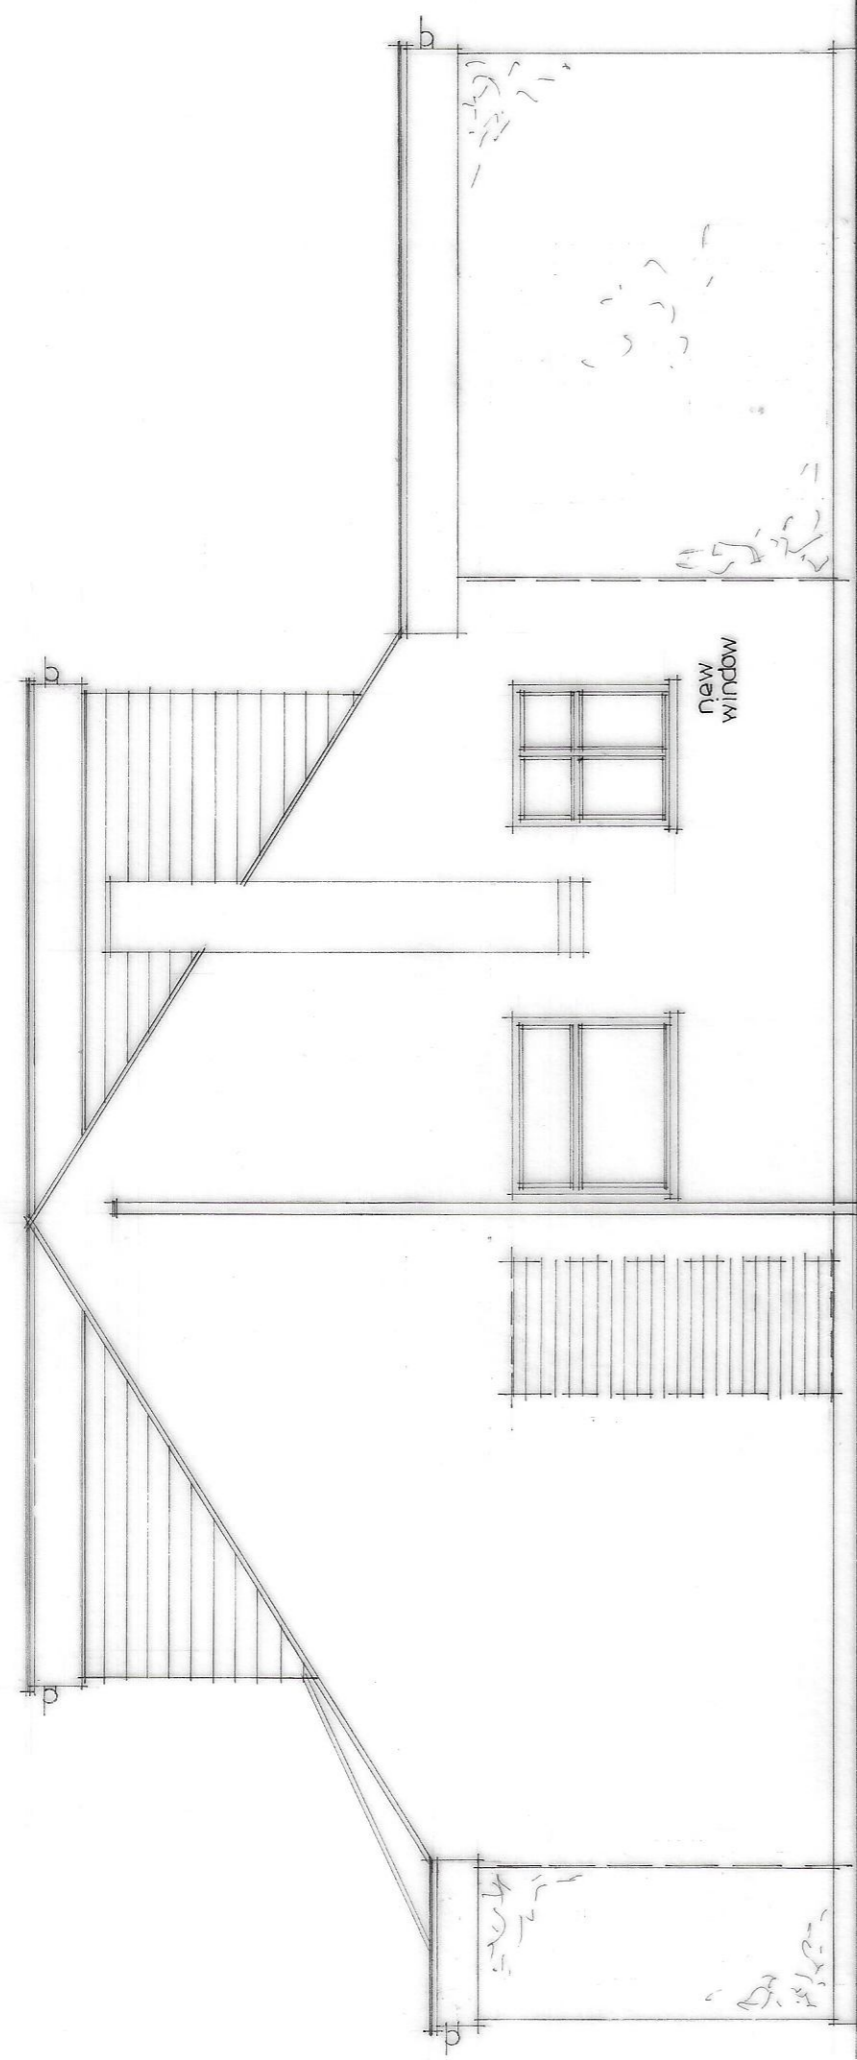

Side Elevation (north)

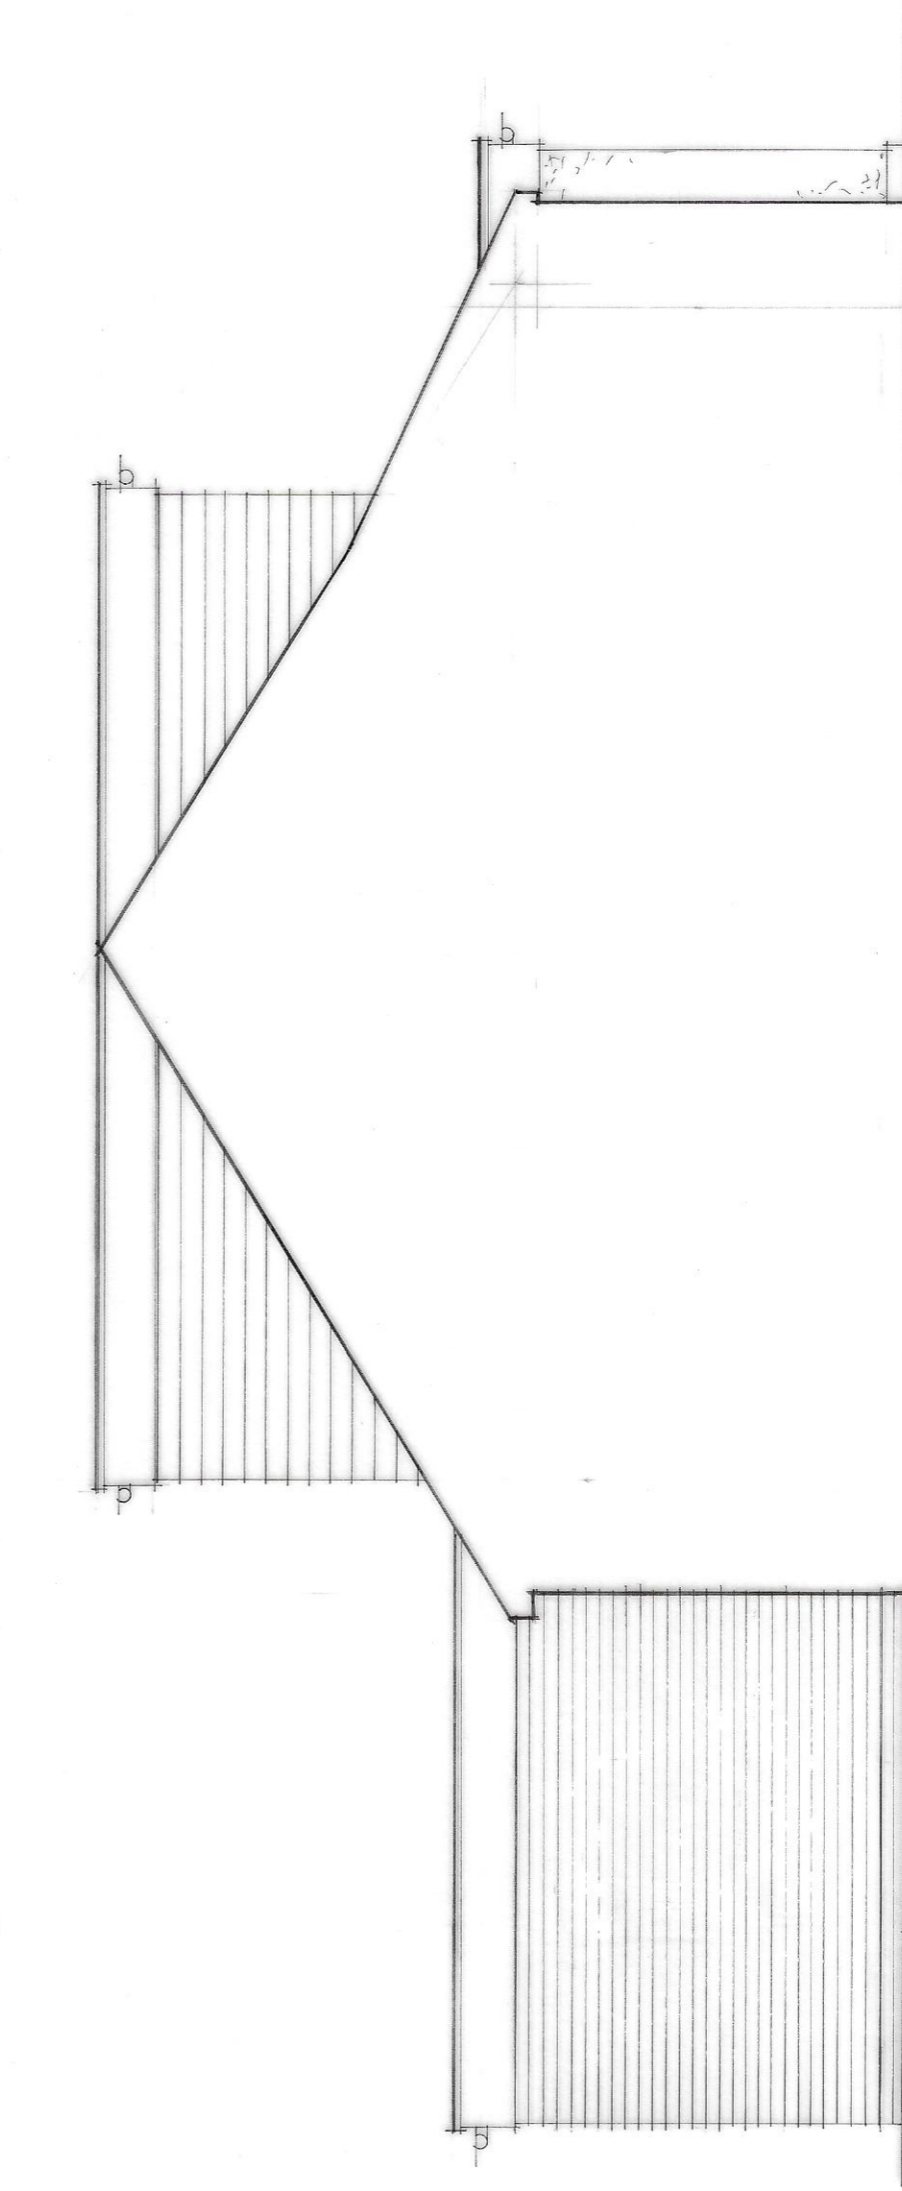

Side Elevation (south)



Rear Elevation

GRAHAM STUBBLES
Architectural Services

01708 227195

Project:

14 LEASWAY
WICKFORD · ESSEX

PROPOSED SINGLE STOREY FRONT &
REAR EXTENSIONS + LOFT
CONVERSION WITH FRONT & REAR
DORMERS

PROPOSED ELEVATIONS

scale

DEC 23

date

1:50 A1

fig.no. 2322 · 04