


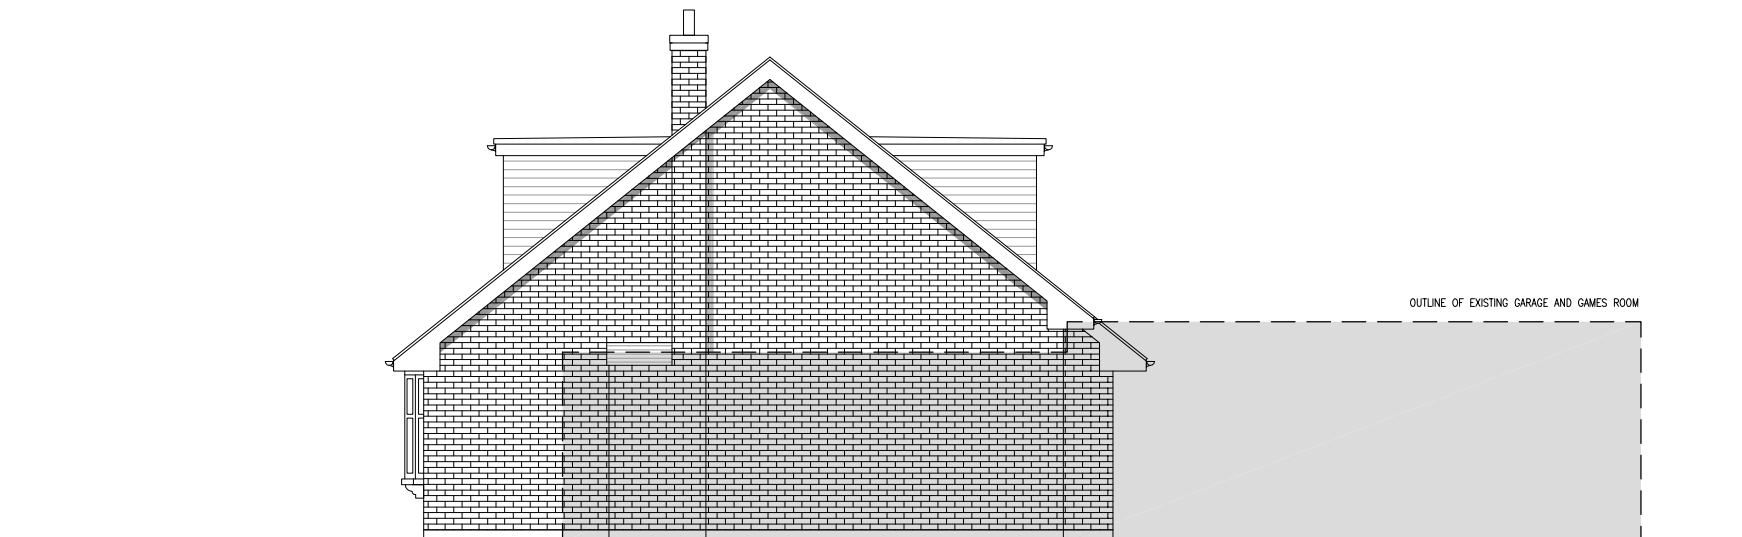

1 FLANK ELEVATION  
 EAST ELEVATION SCALE 1:100



2 FLANK ELEVATION  
 WEST ELEVATION SCALE 1:100



Unspecified dimensions are not to be scaled off this drawing. If dimensions or details on these drawings conflict with other drawing information precedence shall be given to the larger scale drawings. Where the drawing relates to existing buildings or completed construction the contractor is responsible for checking that there is no conflict between actual building dimensions and drawing dimensions. In the event of discrepancies between this drawing and subcontractor's working drawings for relevant building components, the subcontractor's drawing shall take precedence. Any conflicts arising out of information as noted above must be reported immediately to KLE Design Limited. This drawing is the copyright of KLE Design Limited and it is forbidden to reproduce this drawing in part or full without written permission. All dimensions are in millimetres unless otherwise stated.

Address  
 4 BROMFELDE ROAD,  
 CRAYS HILL,  
 CM11 2XT.

Project  
 TWO STOREY EXTENSION  
 & GARAGE CONVERSION

Title  
 BUILDING ELEVATIONS  
 EXISTING

Scale 1:100 A3 Date NOV 2022

Issue Status  
**PLANNING (PL)**

By LN Chk. LN Appr. JN

Drawing Number K1244-PL-011 Rev. B