




Floor plan

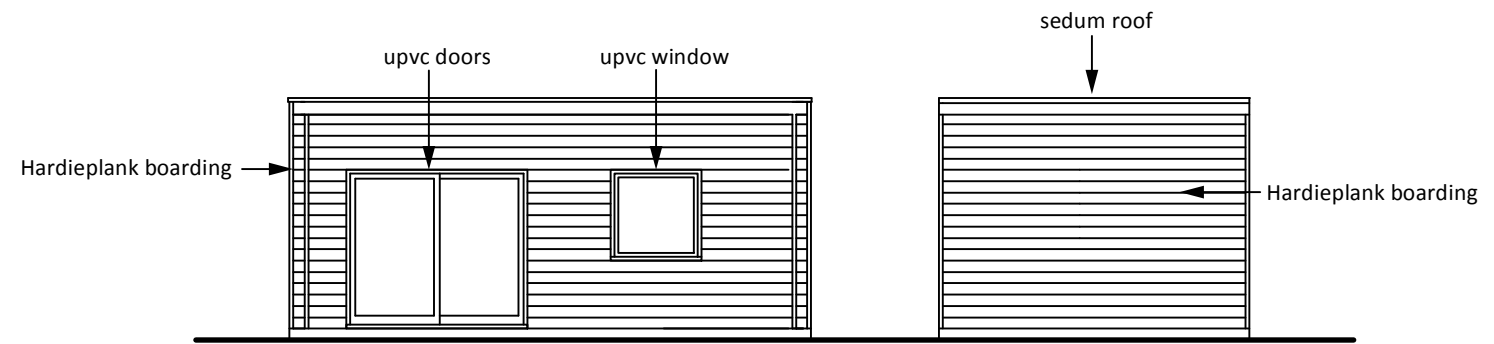

Front elevation

1:100

Side Elevation

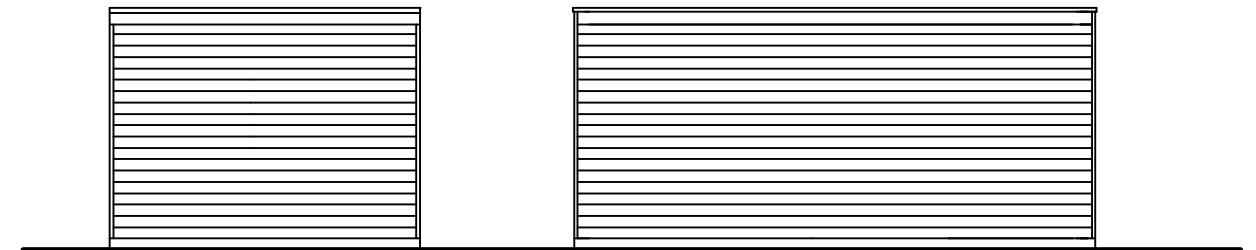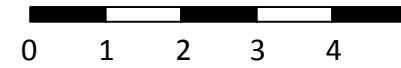


Side Elevation

Rear Elevation



Proposed site layout 1:200

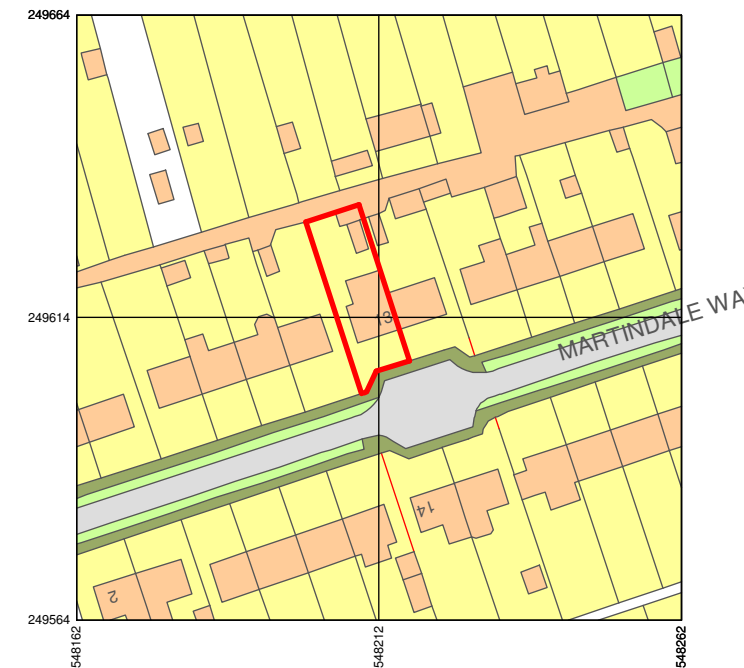

Produced on 18 January 2024 from the Ordnance Survey National Geographic Database and incorporating surveyed revision available at this date.  
 This map shows the area bounded by 548162 249564, 548262 249564, 548262 249664, 548162 249664, 548162 249564  
 Crown copyright and database rights 2024 OS 100054135. Supplied by copla ltd trading as UKPlanningMaps.com a licensed Ordnance Survey partner (OS 100054135).  
 Data licence expires 18 January 2025. Unique plan reference: v1e/1047336/1411242



Location 1:1250

Contractor is responsible for all setting out and must check dimensions on site before work is put in hand.  
 Written dimensions only to be taken, this drawing must not be scaled.  
 CGS to be immediately notified of suspected omissions or discrepancies. ©

Revisions		Revisions	

**Jon Alderton Ltd**

Hobson avenue Cambridge CB29BE  
 jonaldertonltd@gmail.com  
 07720290192m

Project Proposed home gym at 13 Martindale way, Sawston

Title Floor plans, Elevations, location and site layout

Scale 1 : 100 1:200 1:1250 Date Jan 24

Drawing No. Revisions

**24004-01**

Revisions