

**LEGEND:**

**ROOMS:**

- LR: LIVING ROOM
- ST: STUDY
- KT: KITCHEN
- DN: DINING
- LB: LOBBY
- UT: UTILITY
- WC: TOILET
- CD: CUPBOARD
- EN: ENSUITE
- BD: BEDROOM
- BT: BATHROOM
- LD: LANDING
- PT: PANTRY
- SG: SNUG
- DR: DRESSING ROOM
- PR: PLAYROOM

**ANCILLARY**

- bl: BOILER
- cy: HOT WATER CYLINDER
- wt: WATER TANK
- rd: RADIATOR
- tr: TOWEL RADIATOR
- fb: FUSE BOARD
- gm: GAS METER
- em: ELECTRICITY METER
- wm: WATER METER
- ap: AIR SOURCE HEAT PUMP
- ov: OVEN
- hb: HOB
- sk: SINK
- td: TUMBLE DRYER
- wm: WASHING MACHINE
- dw: DISHWASHER
- fg: FRIDGE
- fz: FREEZER
- bs: BASIN
- sh: SHOWER
- bt: BATH
- rwp: RAINWATER PIPE
- svp: SOIL VENT PIPE
- RL: ROOFLIGHT
- Lh: LOFT HATCH
- Sc: SECURITY


**LANDSCAPE**

- fc: FENCE (NO. INDICATES HEIGHT)
- pt: PATIO
- wl: WALL (NO. INDICATES HEIGHT)
- dv: DRIVEWAY
- Ln: LAWN
- gr: GARAGE
- ob: OUTBUILDING
- gt: GATE
- pth: PATH
- td: HEDGE
- vg: VEGETATION
- rp: RAMP
- bs: BIKE STORE
- rf: REFUSE
- dk: DECK
- tp: TAP


**WALL TYPES**

- EXISTING WALL
- NEW CAVITY WALL
- NEW TIMBER STUD WALL
- NEW BLOCKWORK WALL
- DEMOLITIONS


**NOTE**  
 This drawing is not to be scaled. All dimensions to be checked on site and any discrepancies to be reported.  
 All drawings to be read in conjunction with specification where applicable.  
 Based upon the Ordnance Survey map with the permission of the Controller of Her Majesty's Stationery Office © Crown Copyright Licence No. LA07649X.

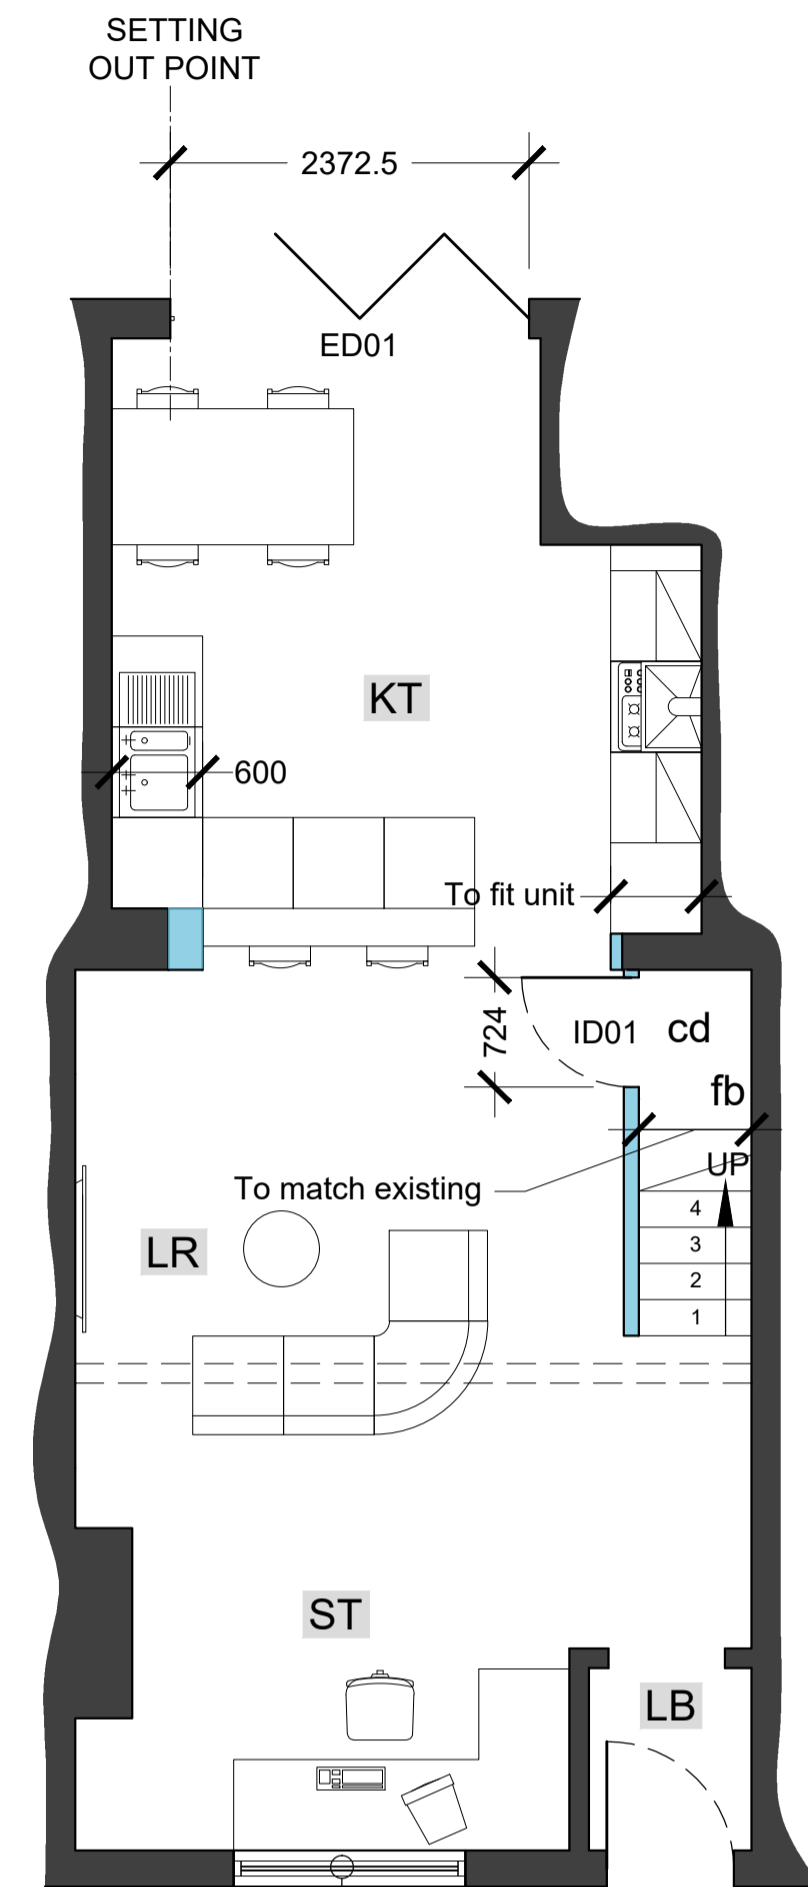


**GROUND FLOOR PLAN**  
SCALE: 1:50

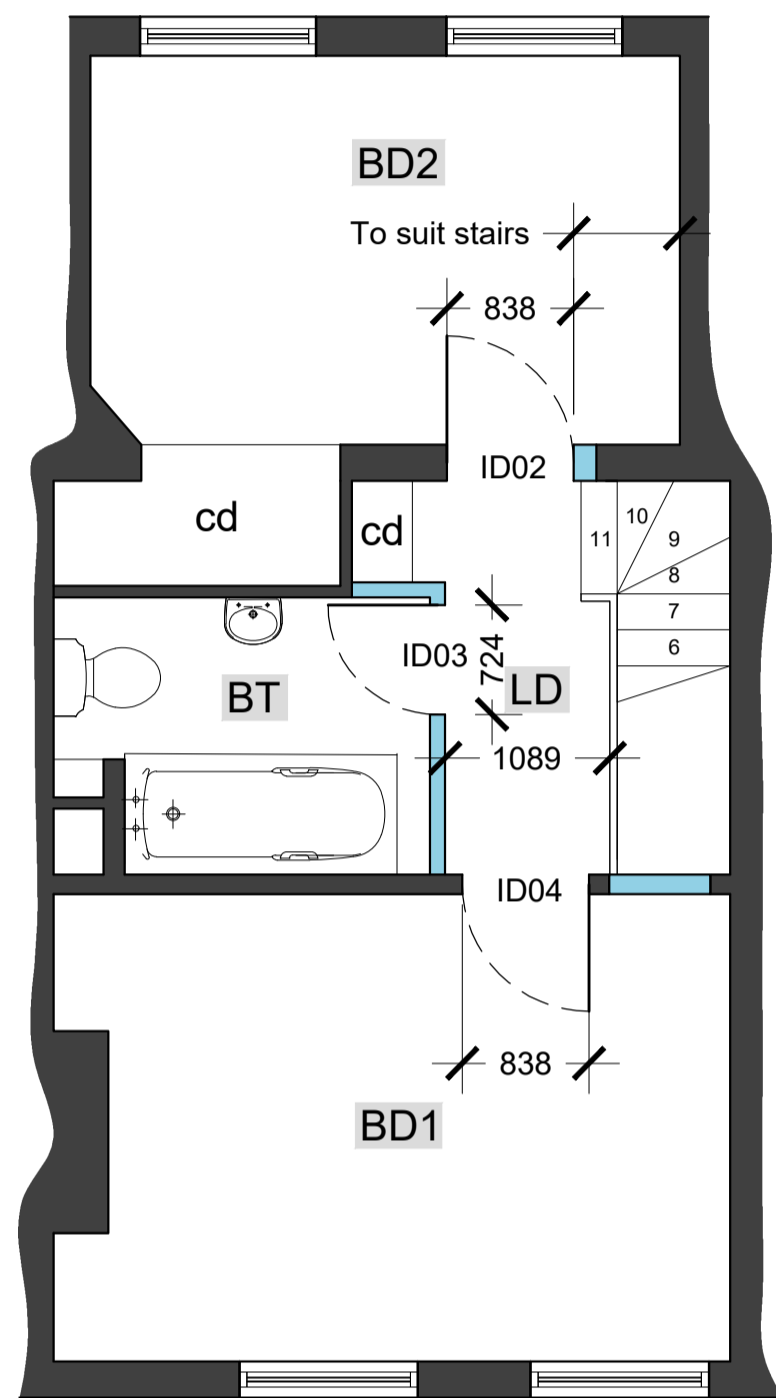

**FIRST FLOOR PLAN**  
SCALE: 1:50

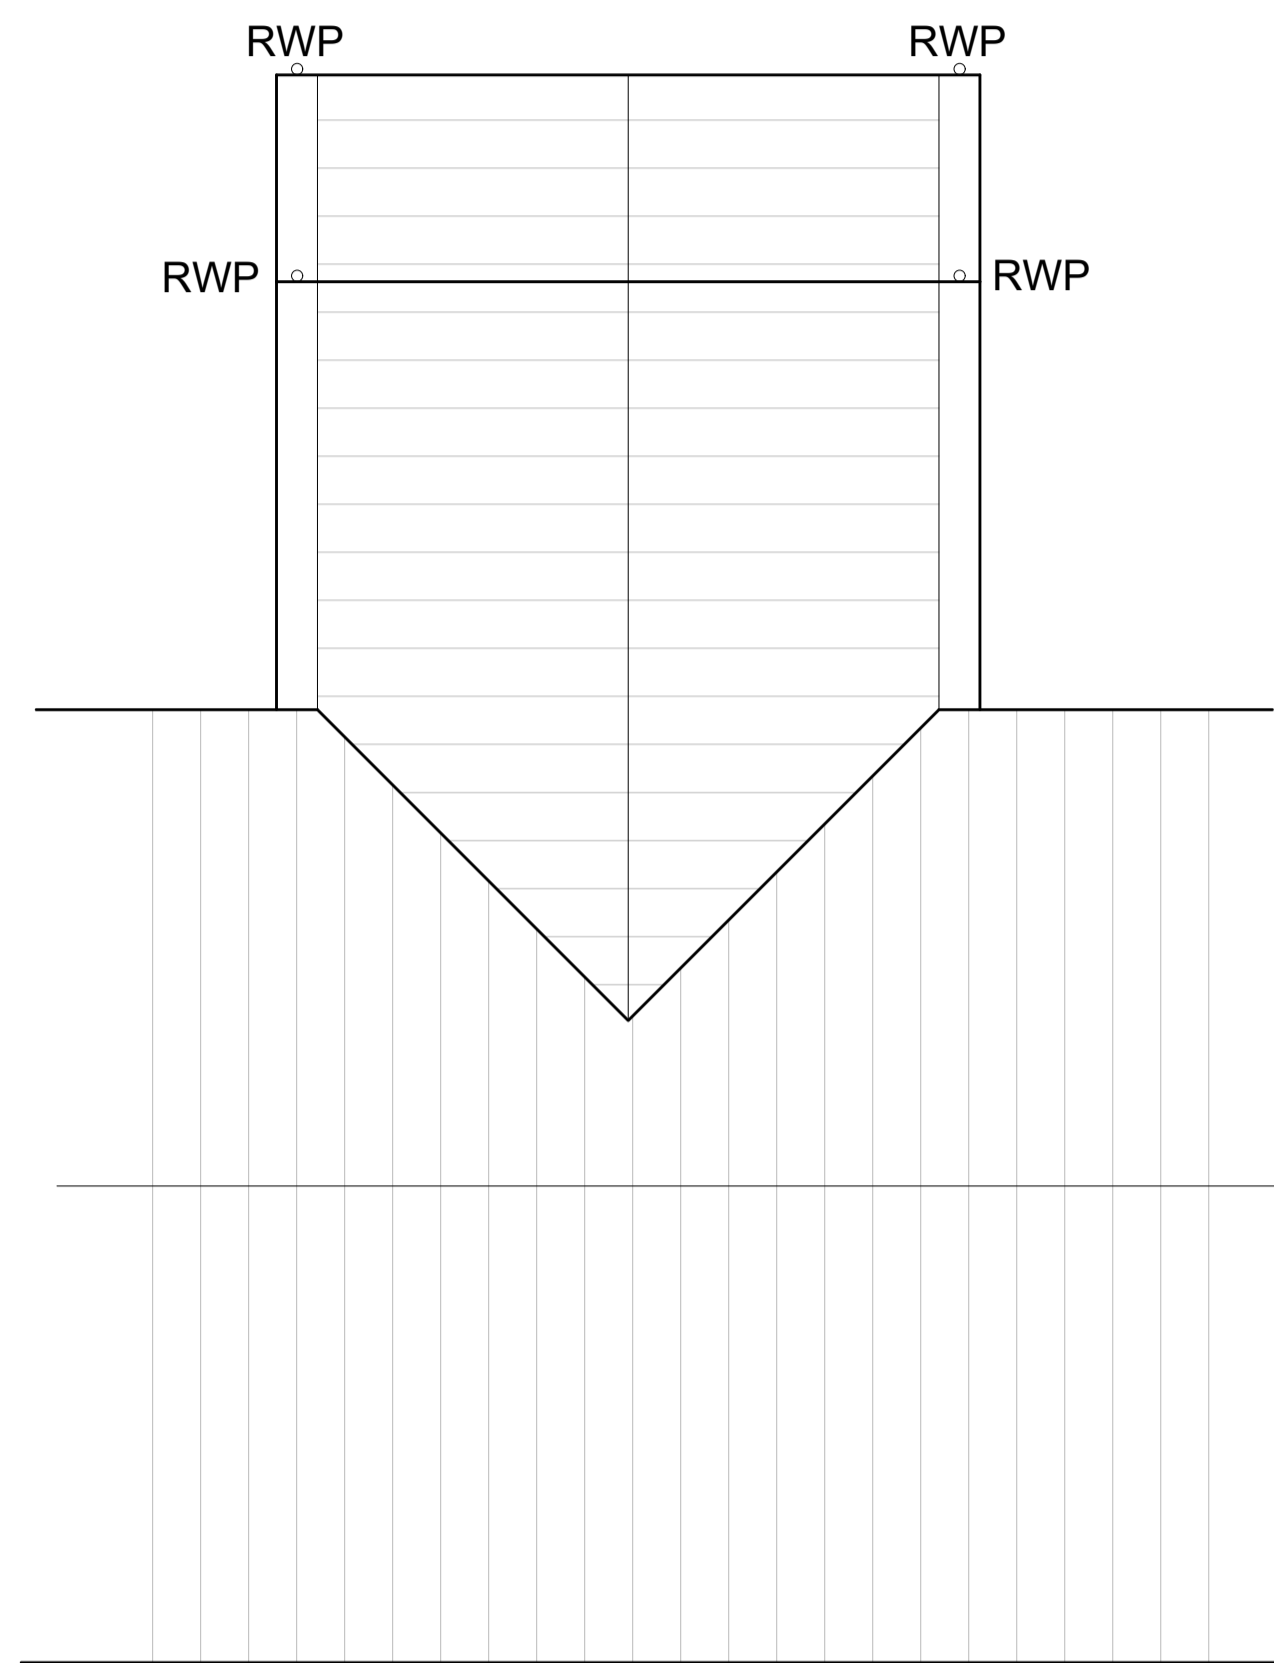

**ROOF PLAN**  
SCALE: 1:50

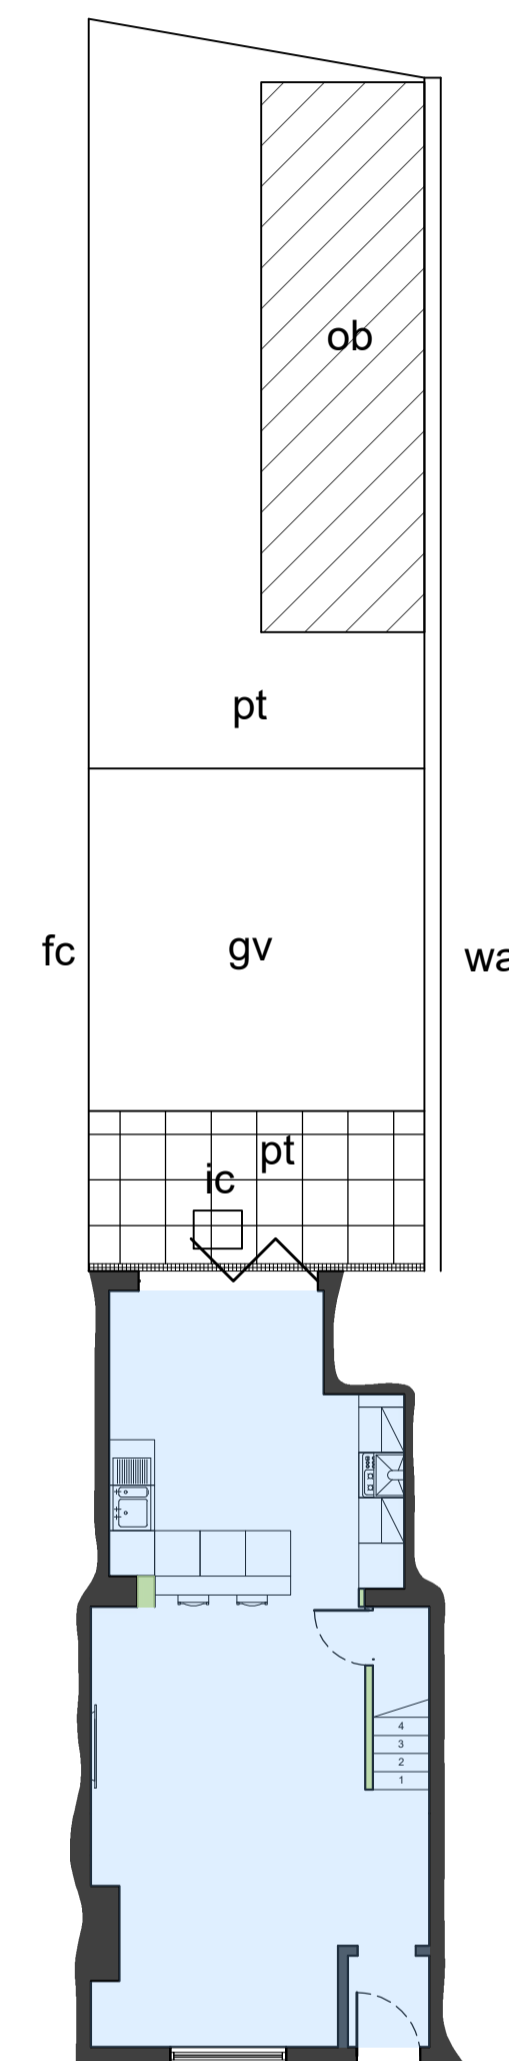

**SITE PLAN**  
SCALE: 1:100

Rev.	Description	Date
B	-WINDOW AND DOOR NUMBERS ADDED -DEMOLITIONS INDICATED -DIMENSIONS INDICATED	08/01/2024
A	-TIMBER WINDOW CHANGED TO UPVC	18/09/2023

Rev.	Description	Date
B	-WINDOW AND DOOR NUMBERS ADDED -DEMOLITIONS INDICATED -DIMENSIONS INDICATED	08/01/2024
A	-TIMBER WINDOW CHANGED TO UPVC	18/09/2023

**STUDIO ONE DESIGN**  
 chartered architectural technologist  
 www.studioonedesign.co.uk  
 studioonedesignltd@gmail.com  
 07710 357229

**CIAT**  
 CHARTERED PRACTICE


**Client:**  
Stops

**Project address:**  
5 Trafalgar Street,  
Cambridge,  
CB4 1ET,


**Drawing title:**  
Proposed general arrangement plan

**Date:** September 2023 **Scale:** Indicated @ A1

**Drawing number:** 198-003/1.0 **Revision:** B

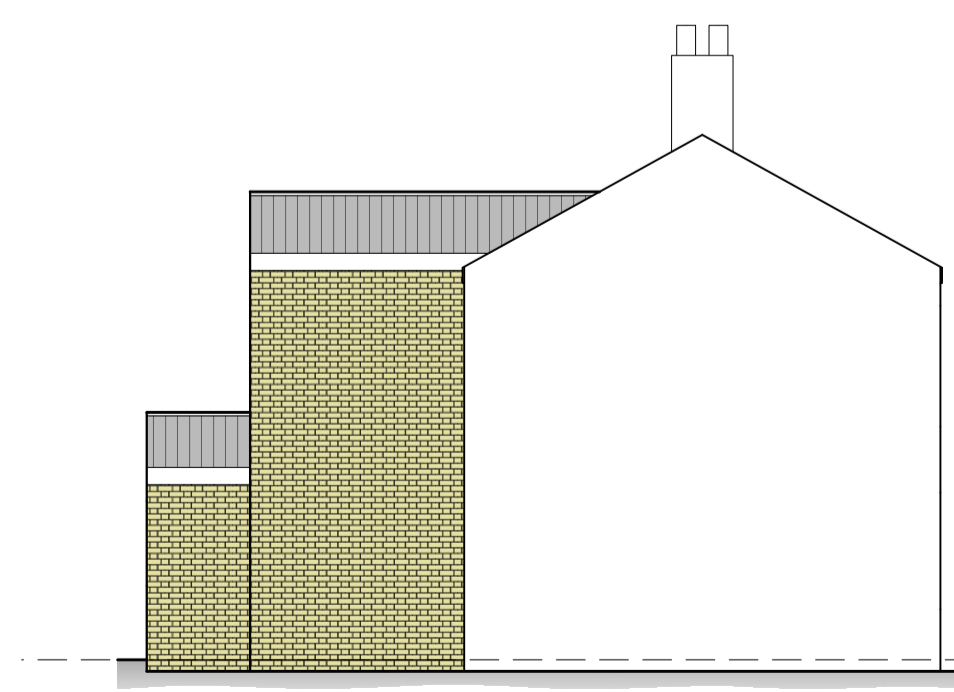

**SIDE ELEVATION (EAST)**  
SCALE: 1:100

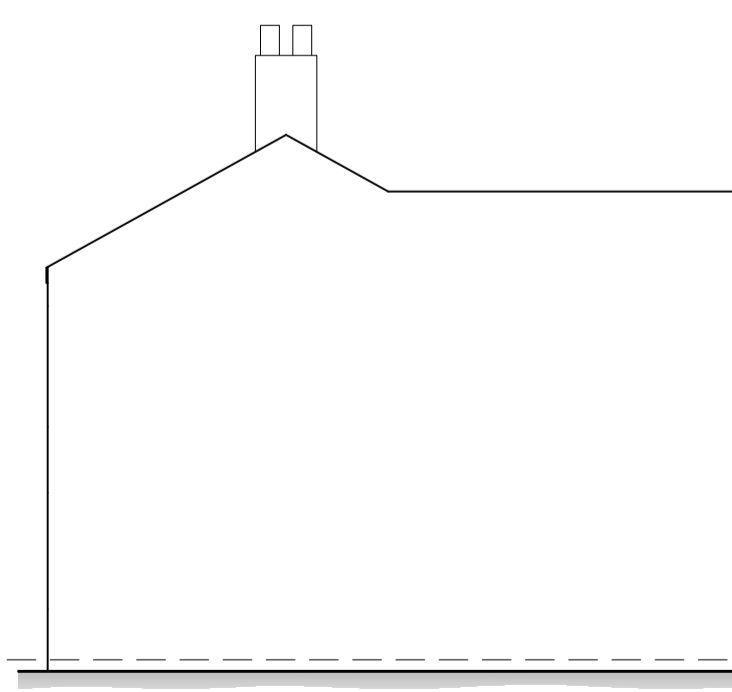

**SIDE ELEVATION (WEST)**  
SCALE: 1:100



**FRONT ELEVATION (NORTH)**  
SCALE: 1:100



**REAR ELEVATION (SOUTH)**  
SCALE: 1:100



**GF AND FF DEMOLITIONS PLAN**  
SCALE: 1:100

