


 Site Boundary - 939m²
 Existing Building Footprint - 116m²
 Proposed Building Footprint - 172m²

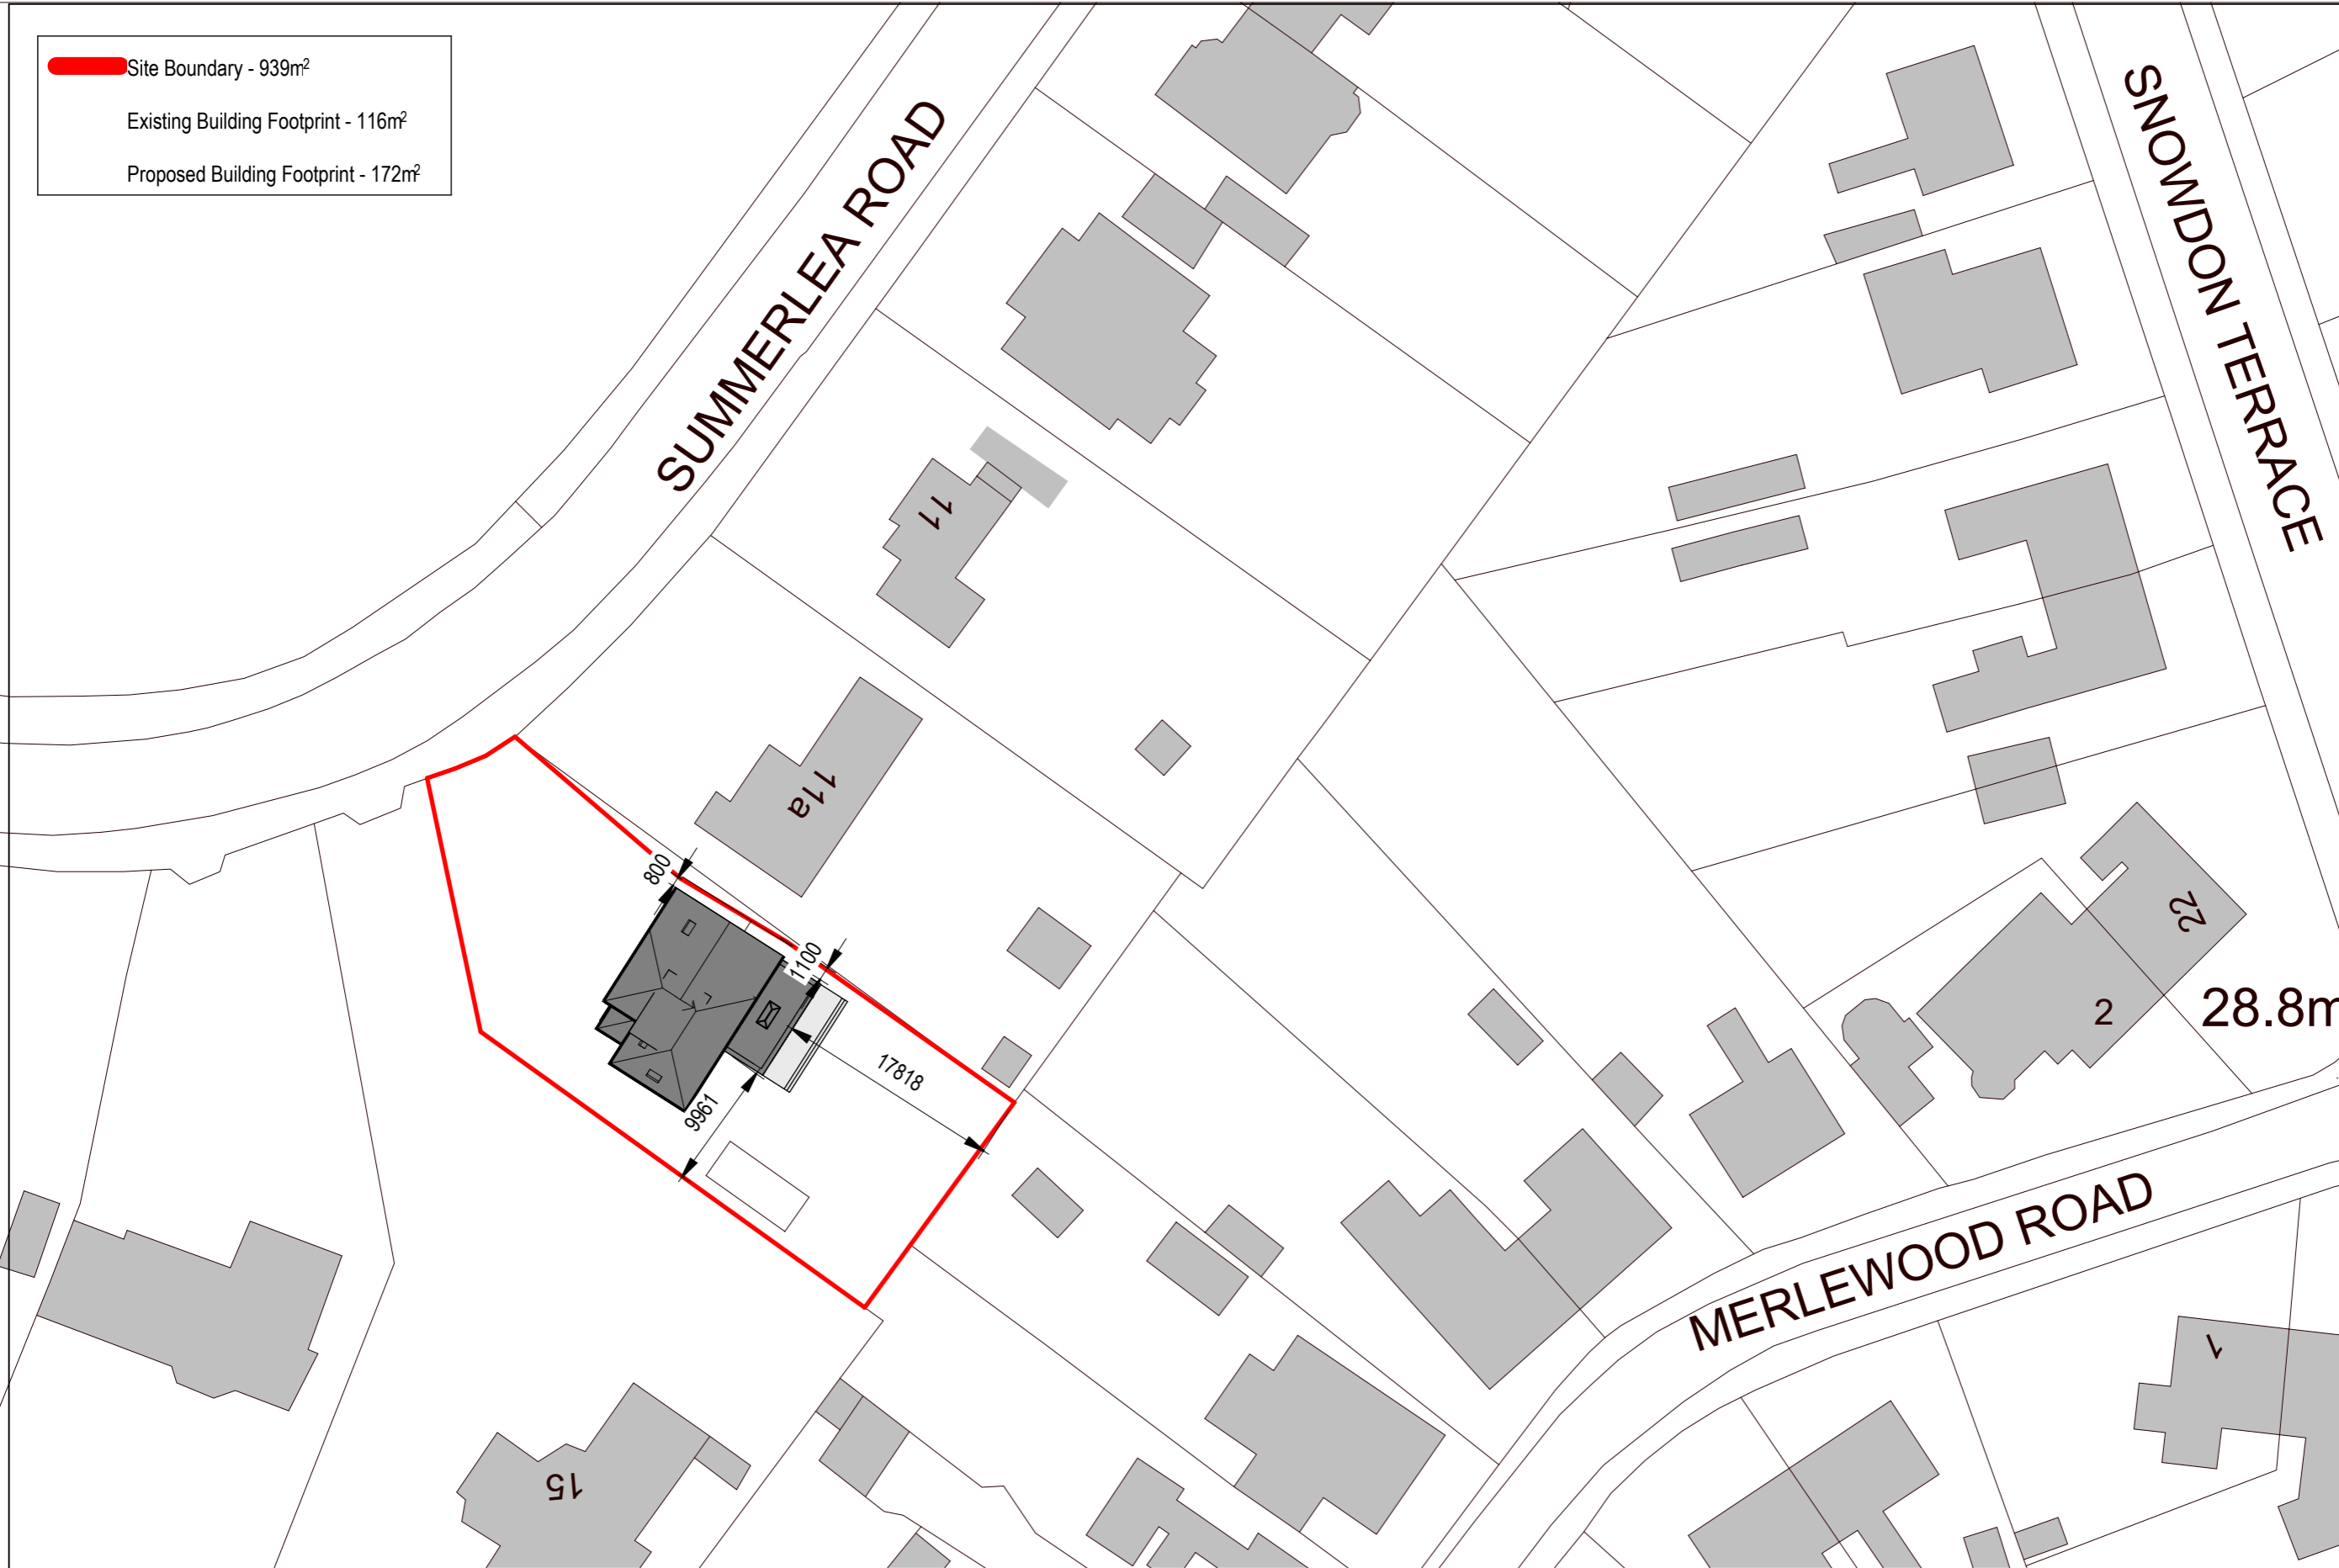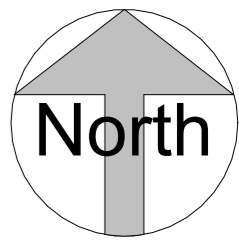

No.	Description	Date
B	Drawing updated for Building Warrant submission	Jul 23
C	Distances to boundary shown as requested by Building Control.	Sep 23
D	Boundary on West Elevation updated following review of sizes on site.	Jan 24

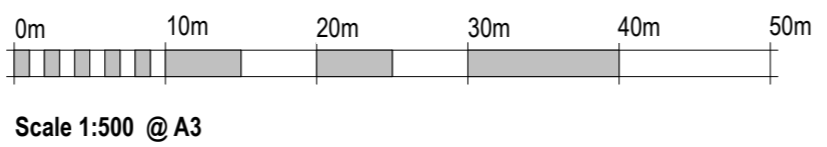

PROJECT
11b Summerlea Road
 SHEET
Proposed Block Plan

CLIENT
Mr & Mrs Paton
 Date
 Apr 2023
 Project number
 2023-01
 Scale (@ A3)
 1 : 500
 DRAWING NUMBER
 A102
 REV
 D