



NOTES

- KEY**
- Existing Pitched Roof to Front Entrance Porch
 - Gable Roof With concrete Roofing Tiles
 - Existing Chimney Retained
 - Main Roof with Concrete Roofing Tiles
 - Flat Roof to Existing Single Storey Extension
 - Flat Roof to Existing OutBuilding

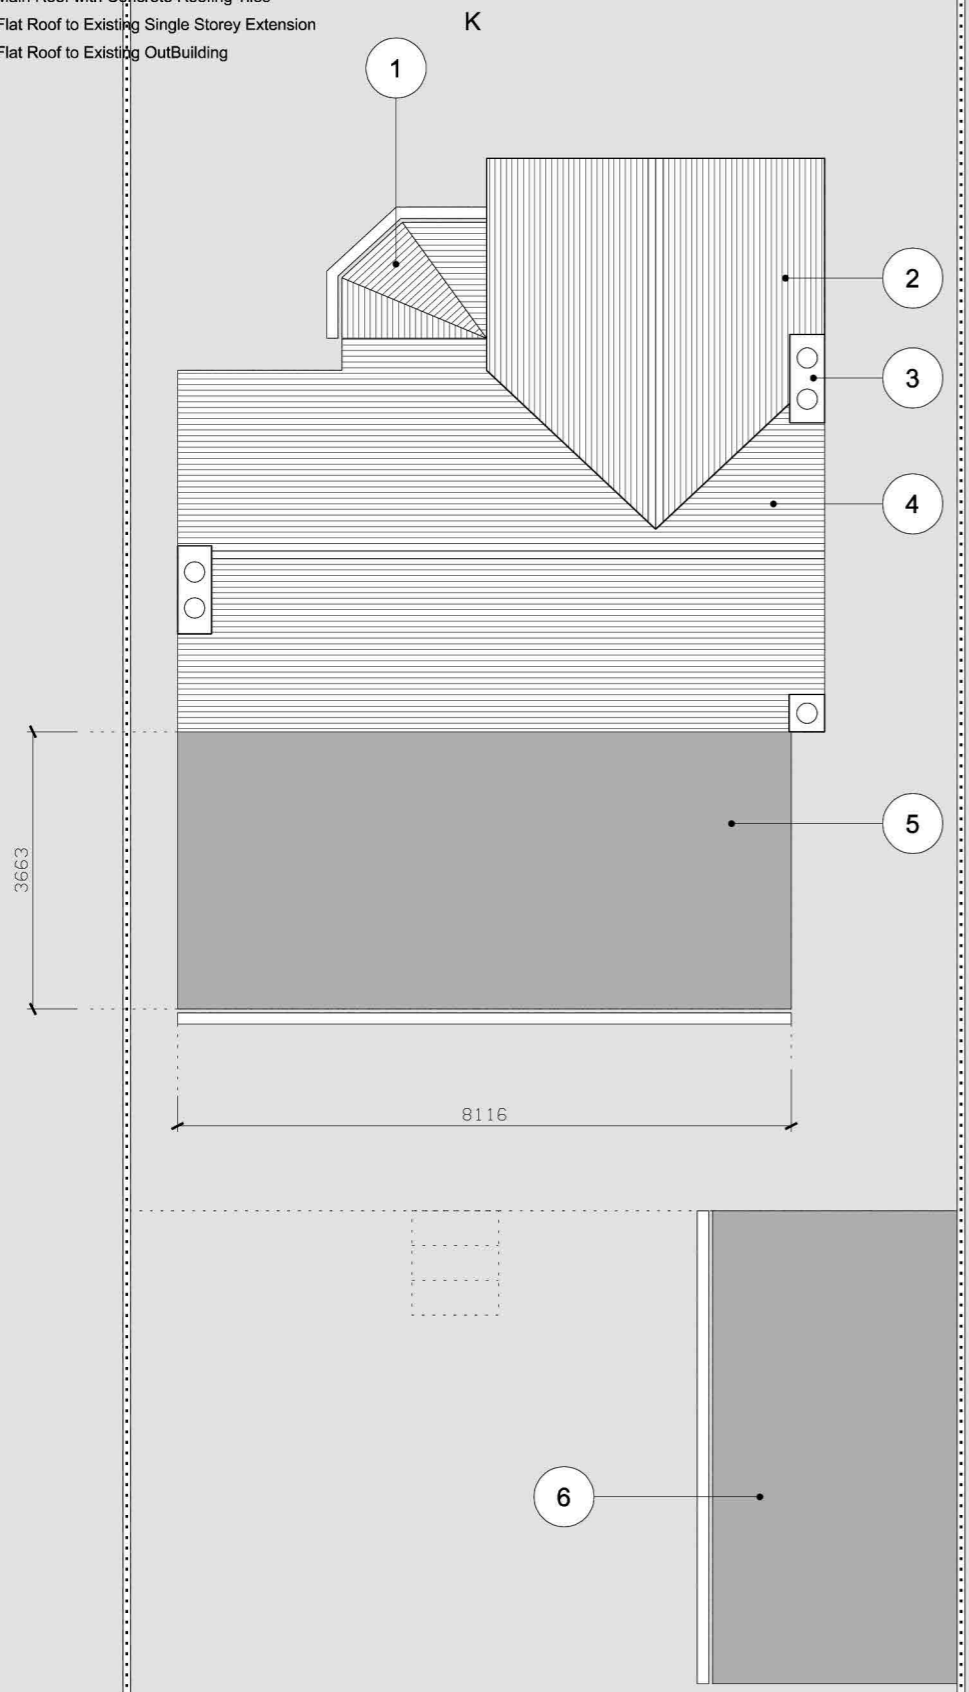


EXISTING ROOF PLAN
Scale 1:100

- KEY**
- New Pitched Roof to Front Entrance Porch
 - Gable Roof With concrete Roofing Tiles
 - Existing Chimney Removed
 - Main Roof with Concrete Roofing Tiles
 - Crown Flat Roof with Solar Panels
 - New Hipped Roof with Concrete Roofing Tiles
 - Glass Rooflight to Side Extension
 - Flat Roof to Existing OutBuilding

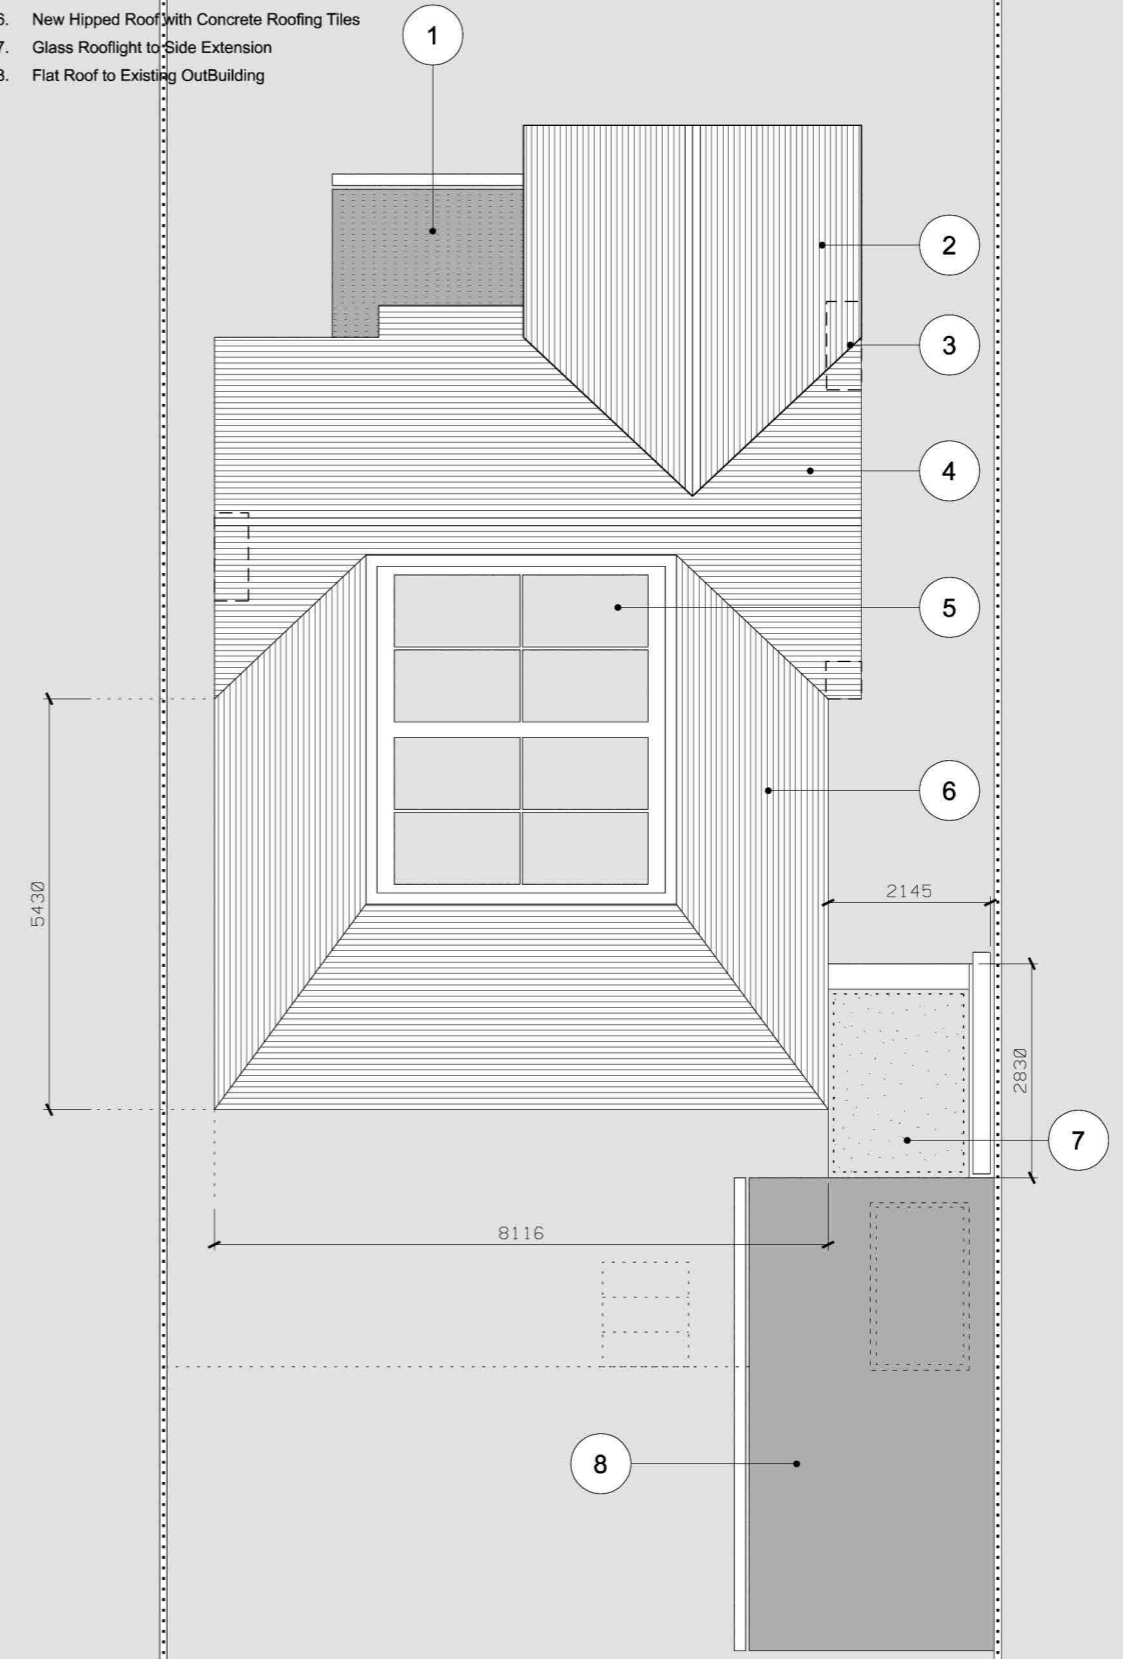

PROPOSED ROOF PLAN
Scale 1:100

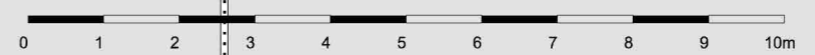

| | | |
|-----|---------------------|--------|
| P2 | ISSUED FOR PLANNING | JAN 24 |
| P1 | ISSUED FOR PLANNING | JUN 23 |
| Rev | Description | Date |

NOVATE | ACS
ARCHITECTURE & CONSTRUCTION SERVICES
6B PARKWAY | ST ALBANS
PORTERS BAR | HERTS | AL3 6PA

FOR PLANNING

Issued for purpose indicated. This drawing is to be read in conjunction with all consultants information. All dimensions to be checked on site.

This drawing is copyright.

| | | | |
|-------------|-----|-------|--------|
| JOB NUMBER: | 218 | FILE: | 02-218 |
|-------------|-----|-------|--------|

JOB: 24 OXHEY ROAD | WATFORD | WD19 4QQ

DRAWING TITLE:
EXISTING ROOF PLAN
PROPOSED ROOF PLAN

| | | | |
|--------|------------|-----------|----|
| SCALE: | 1:100 @ A3 | DRAWN BY: | FA |
| DATE: | JUN 2023 | REV: | |

| | | | |
|-------------|--------------|------|----|
| DRAWING NO: | 218_PP-111-3 | REV: | P2 |
|-------------|--------------|------|----|