



WALL THICKNESSES
 Existing wall thicknesses shown on the drawings are indicative only.
 Actual thicknesses are to be checked / determined on site as necessary.


All drawings are copyright.
 Site dimensions must be taken prior to commencement of the works.
 Any discrepancies must be reported immediately. Do NOT proceed in the event of a discrepancy.
 Do NOT scale from the drawings.
 Hatch patterns shown on the elevations should NOT be used for setting out purposes they are for illustrative purposes only.

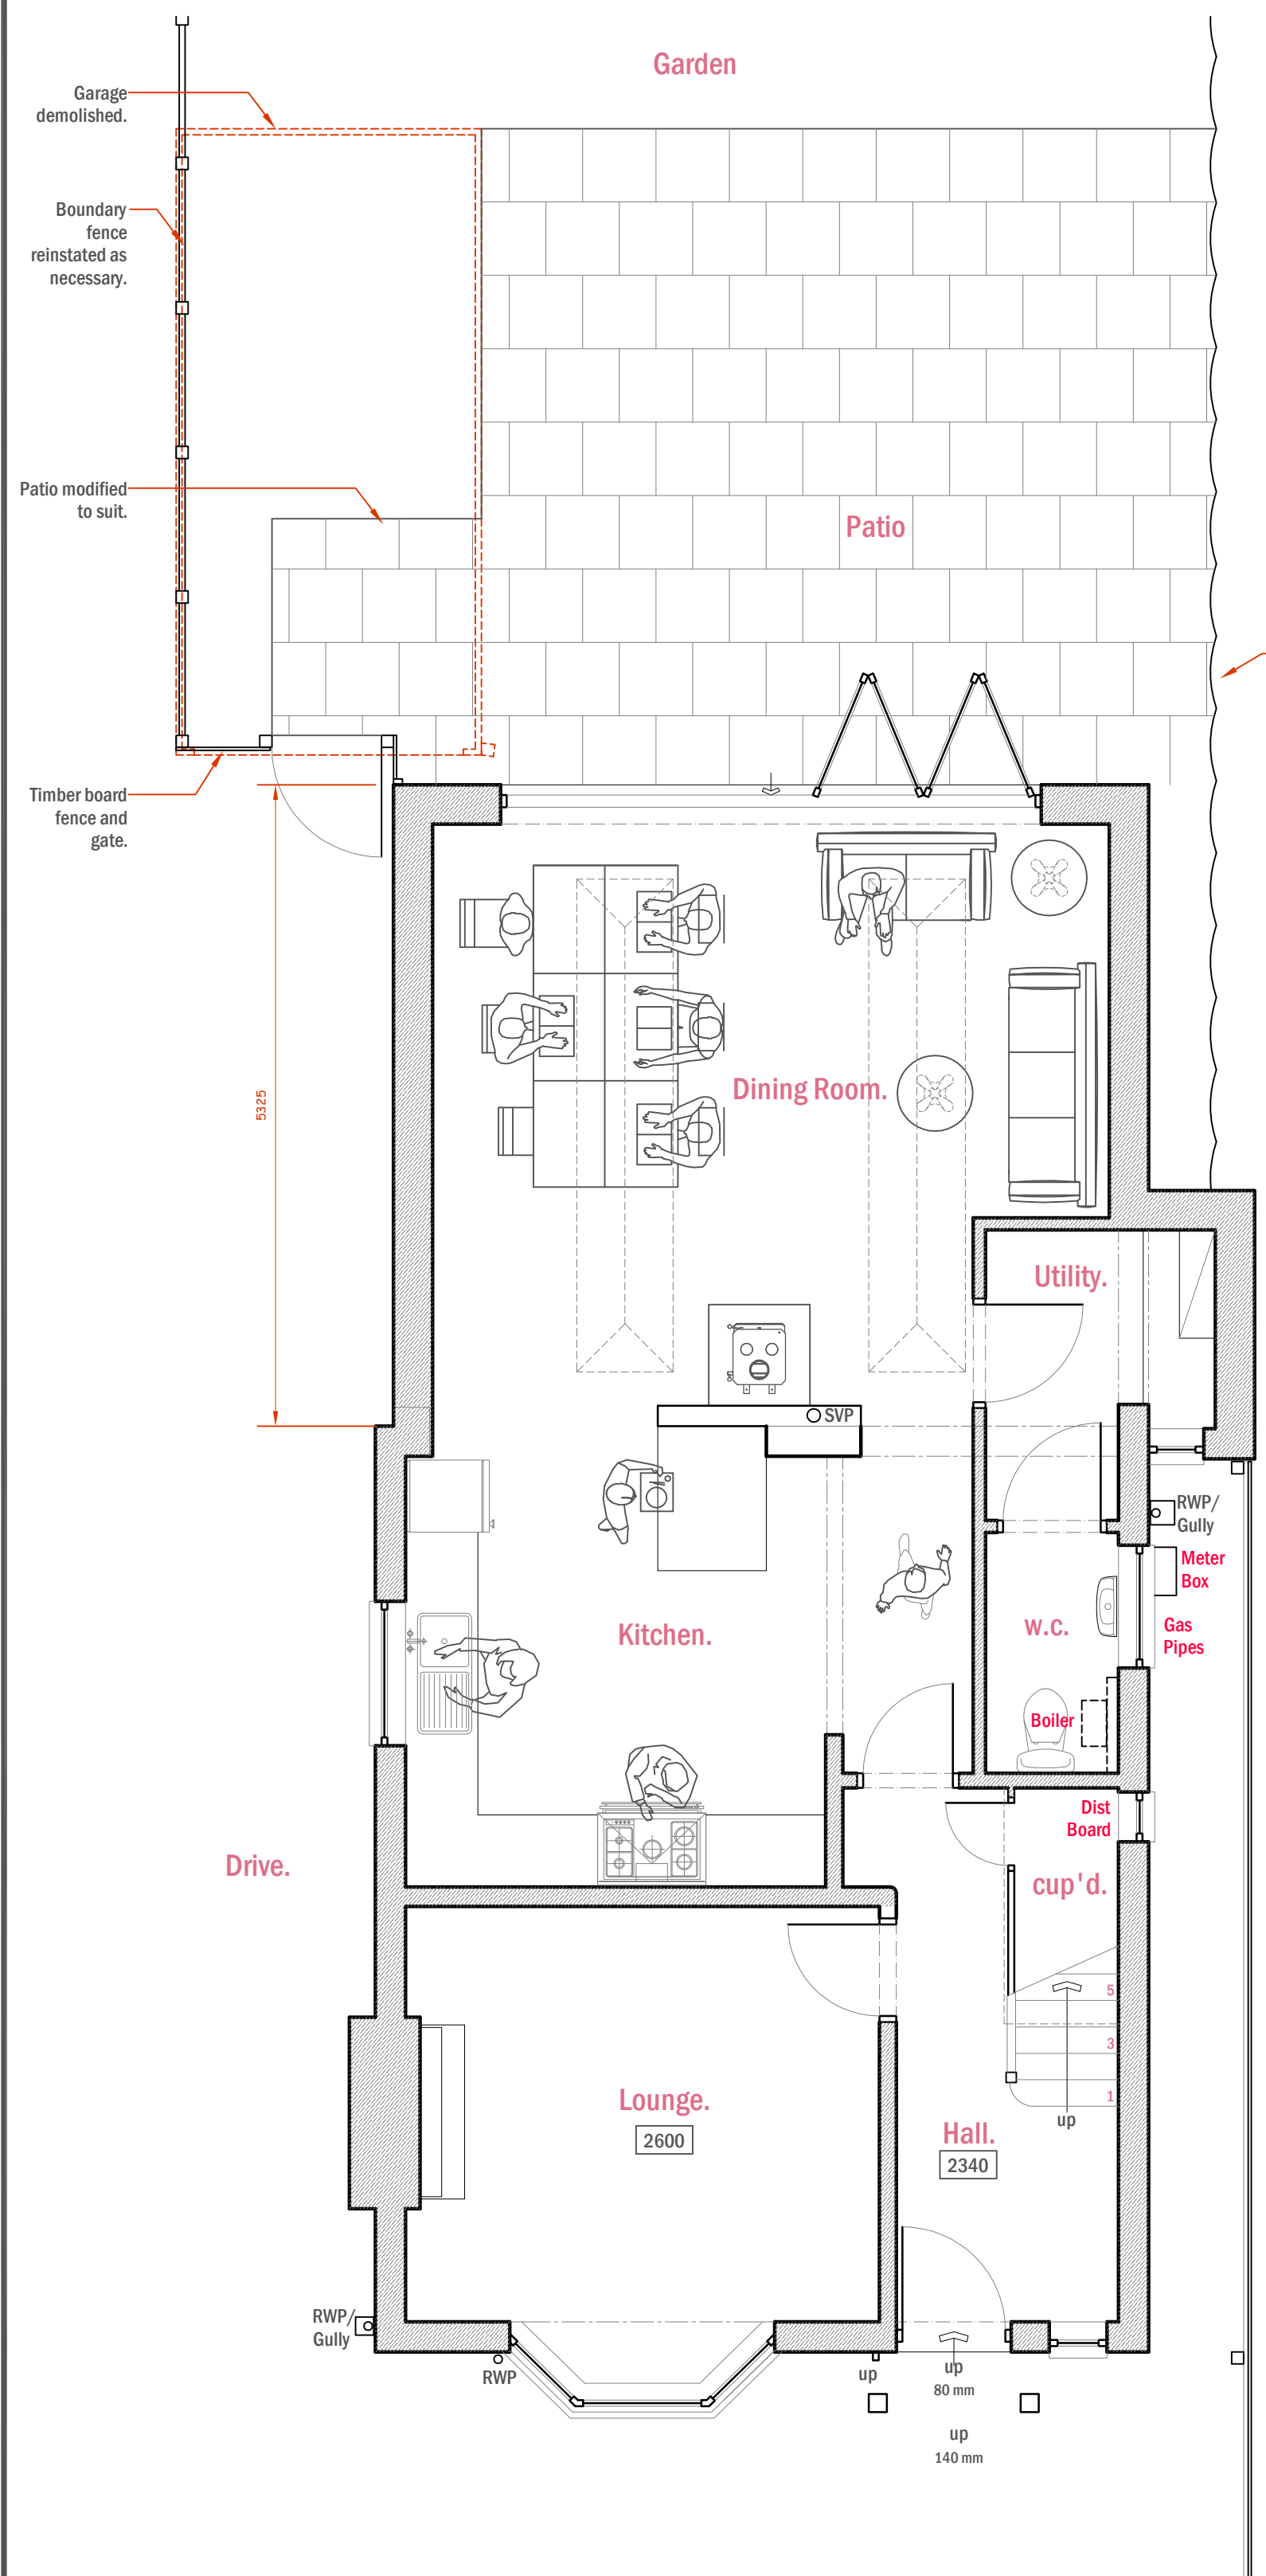


Ground Floor Plan as Proposed.
 Scale 1:50. 5 m.

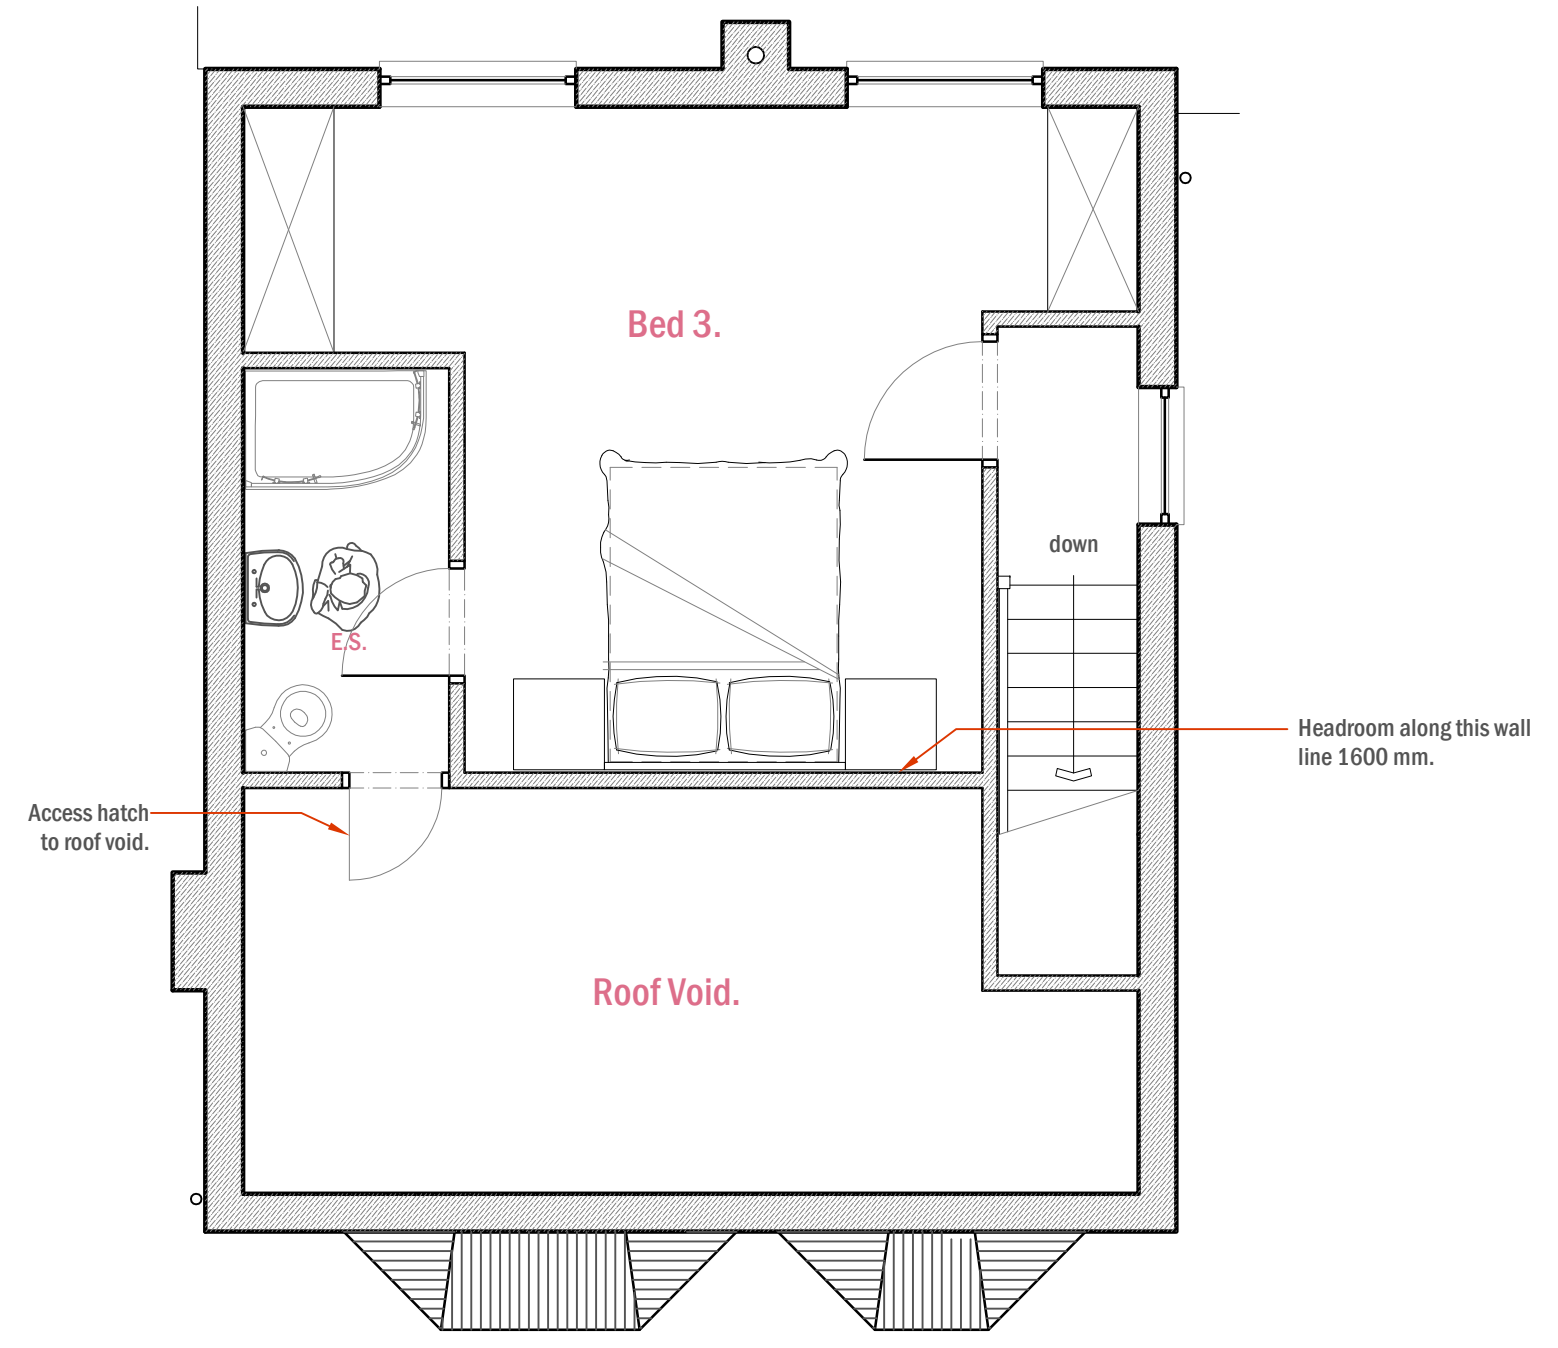


Second Floor Plan as Proposed.
 Scale 1:50.

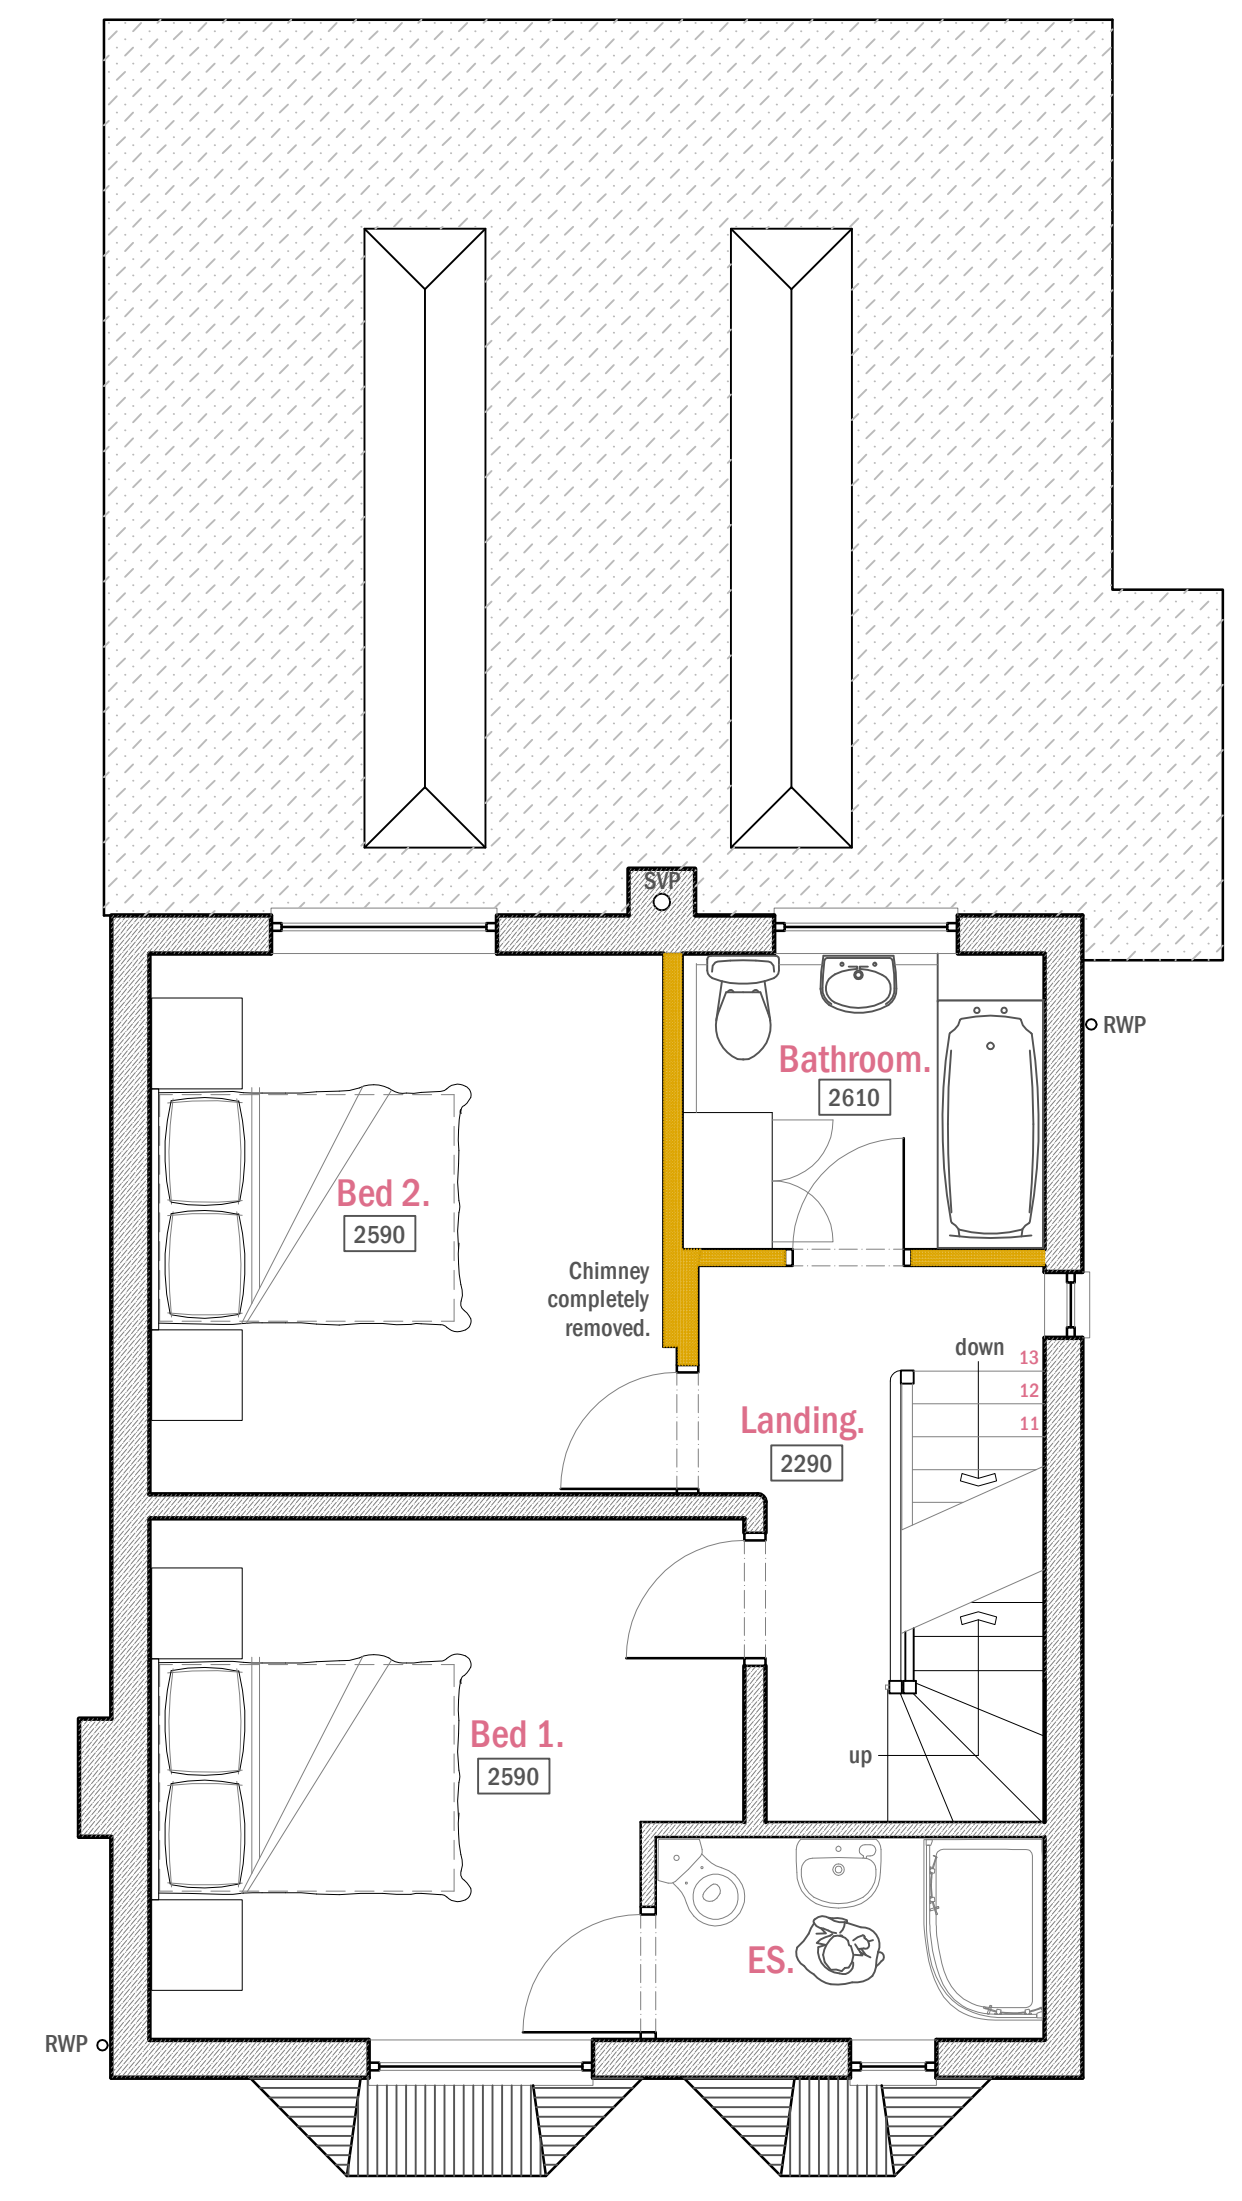


First Floor Plan as Proposed.
 Scale 1:50.

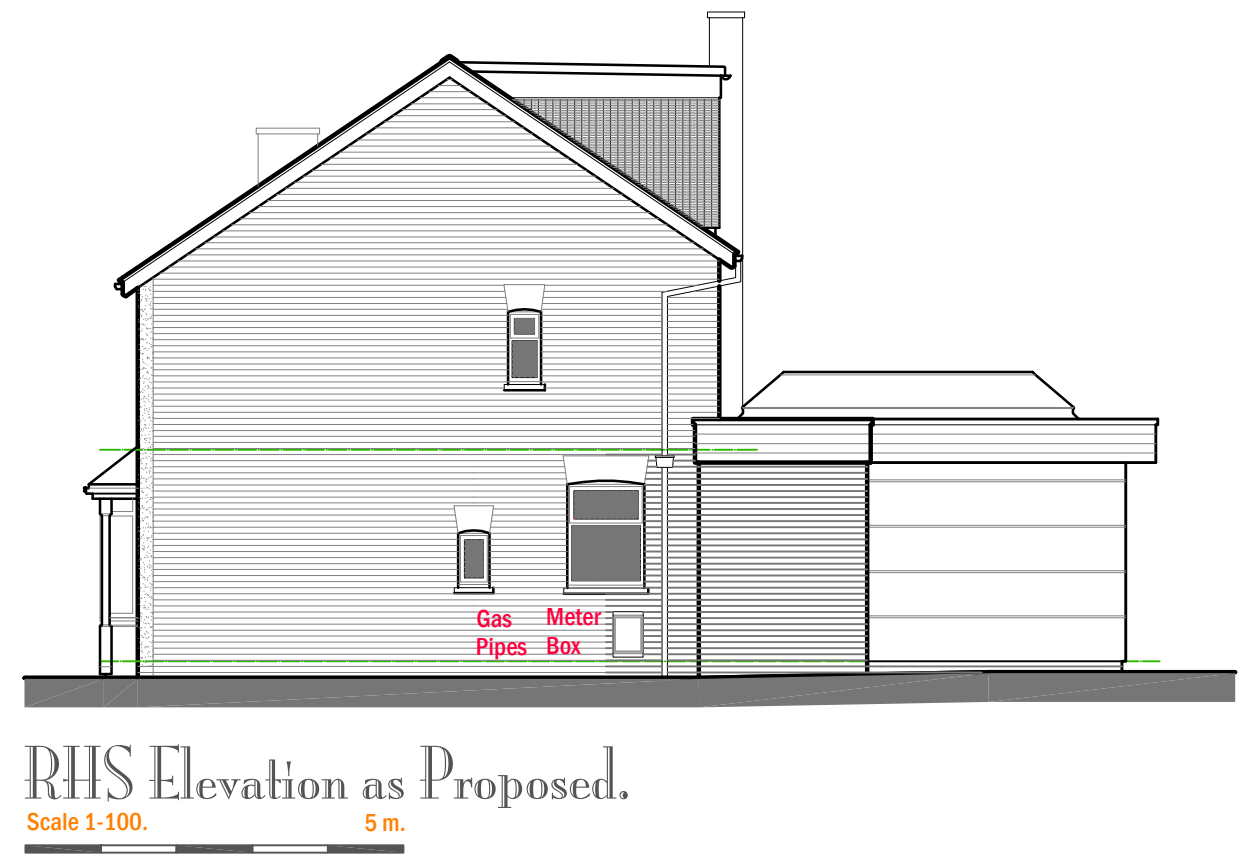


RHS Elevation as Proposed.
 Scale 1:100. 5 m.

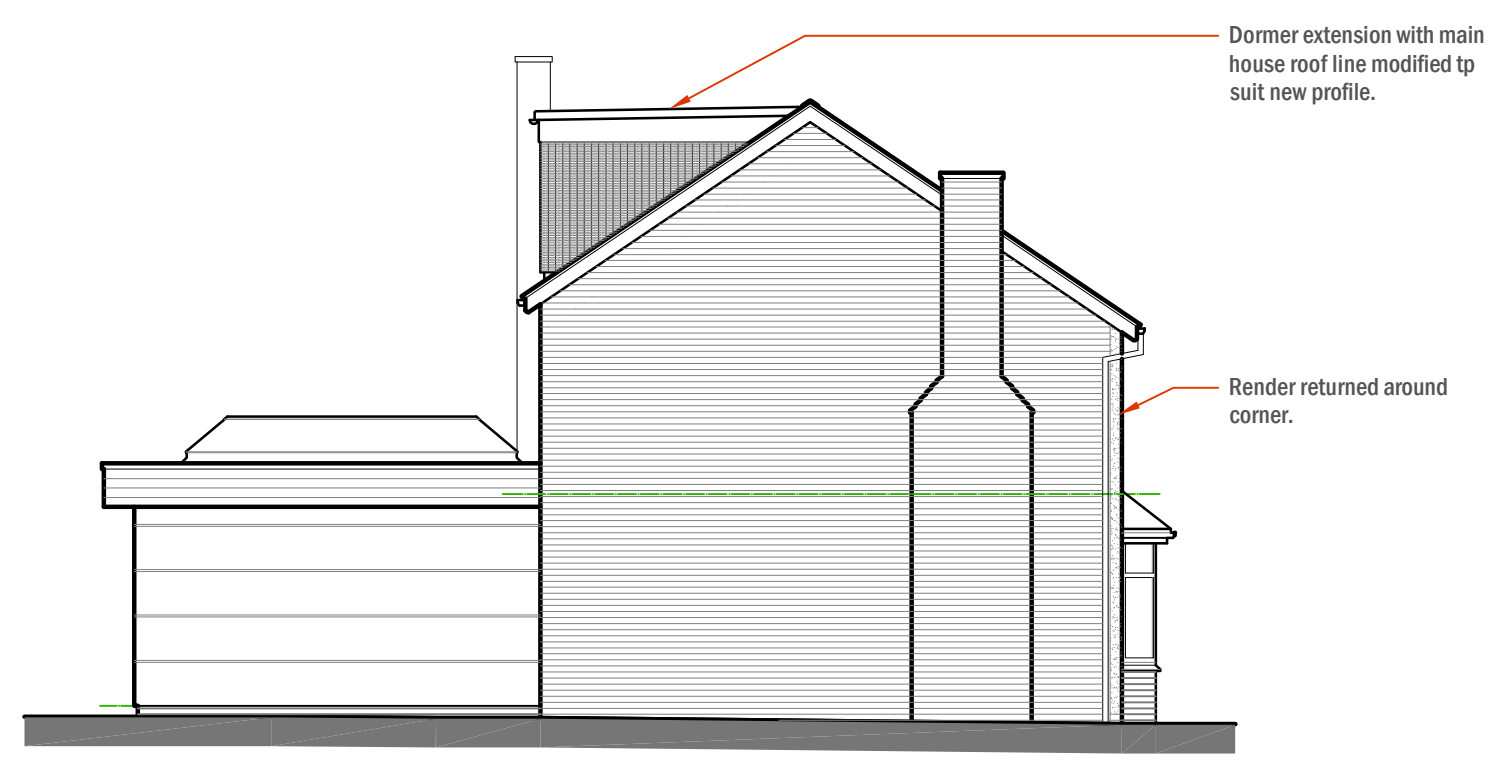


LHS Elevation as Proposed.
 Scale 1:100.

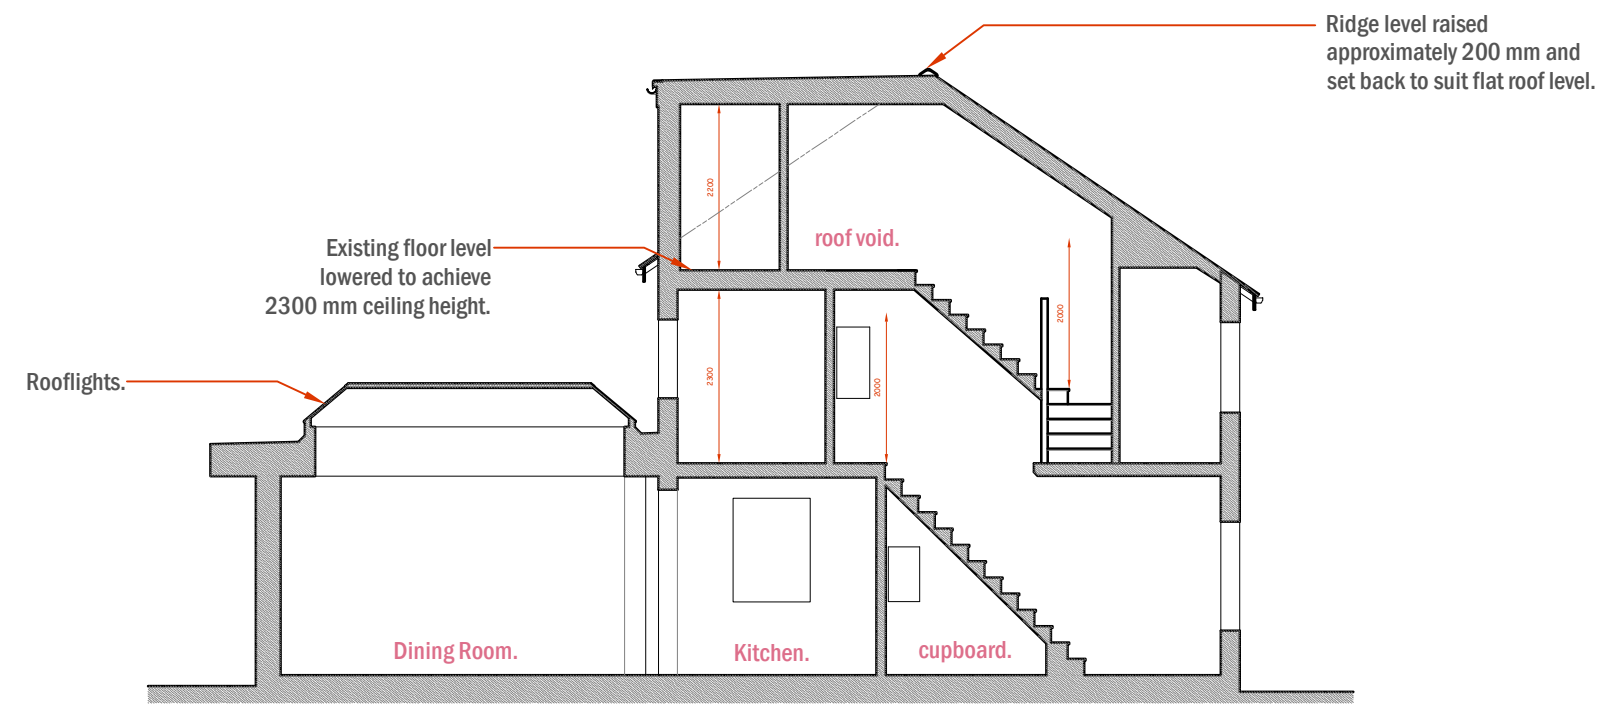


Section A-A as Proposed.
 Scale 1:100.

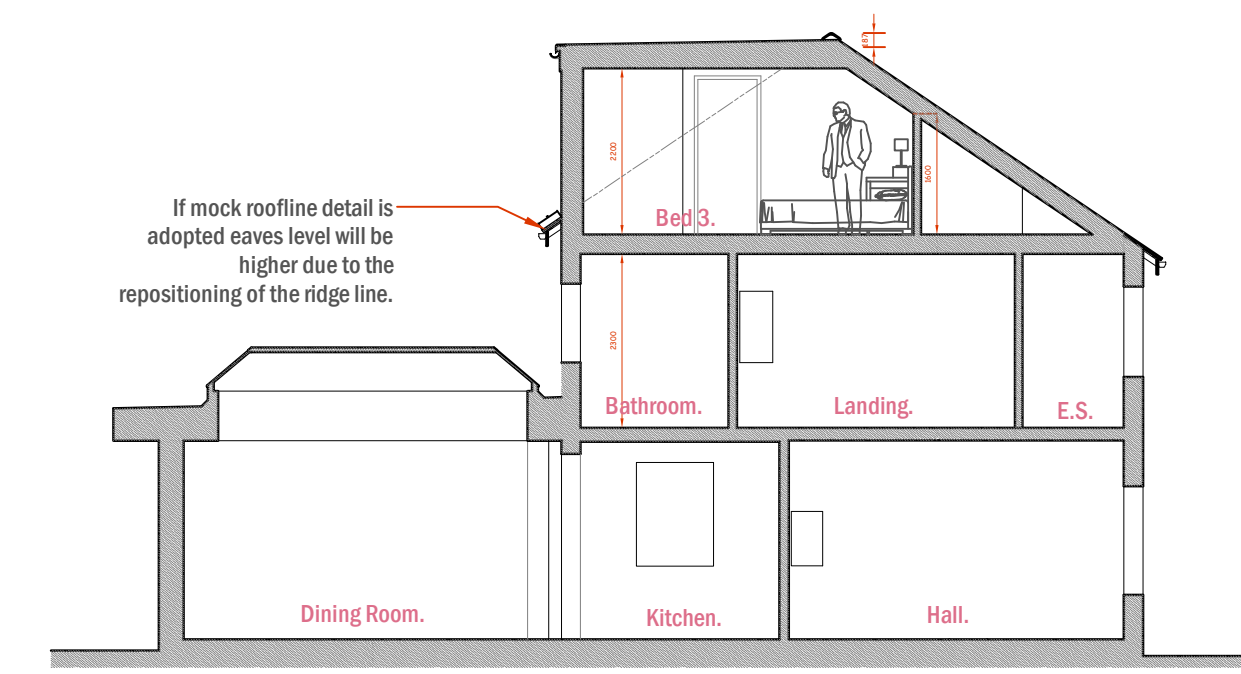


Section B-B as Proposed.
 Scale 1:100.

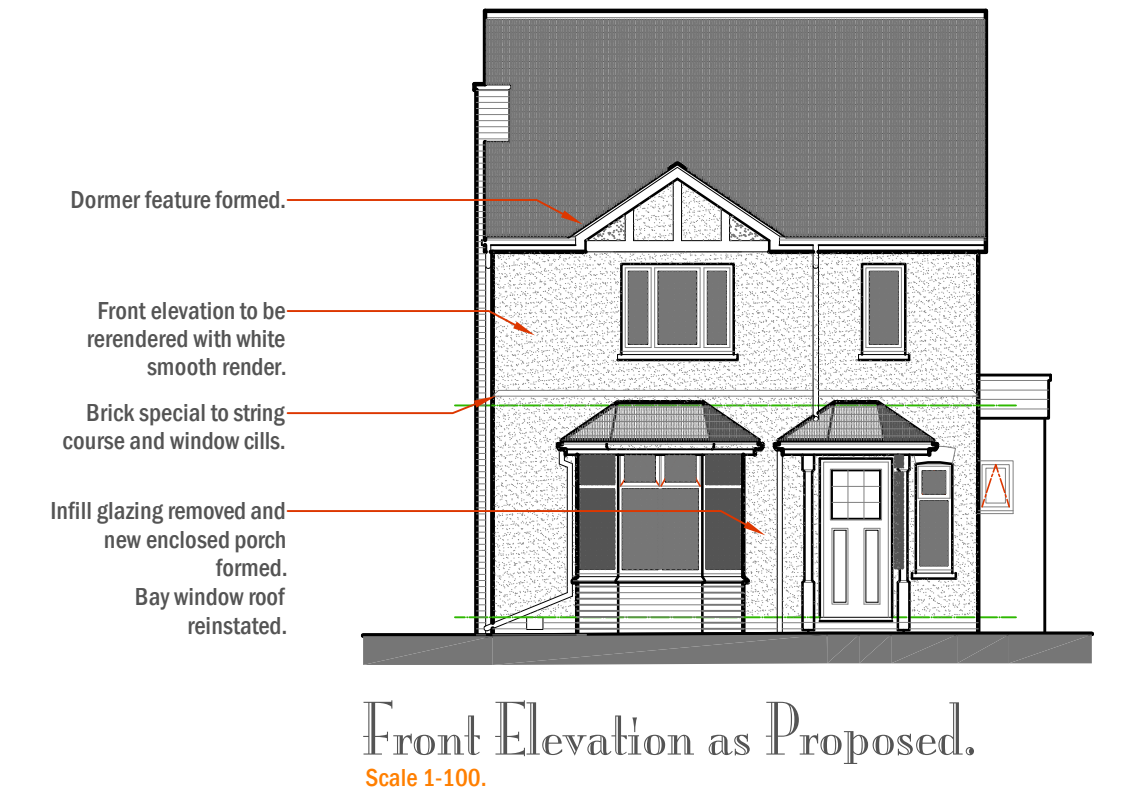

Front Elevation as Proposed.
 Scale 1:100.

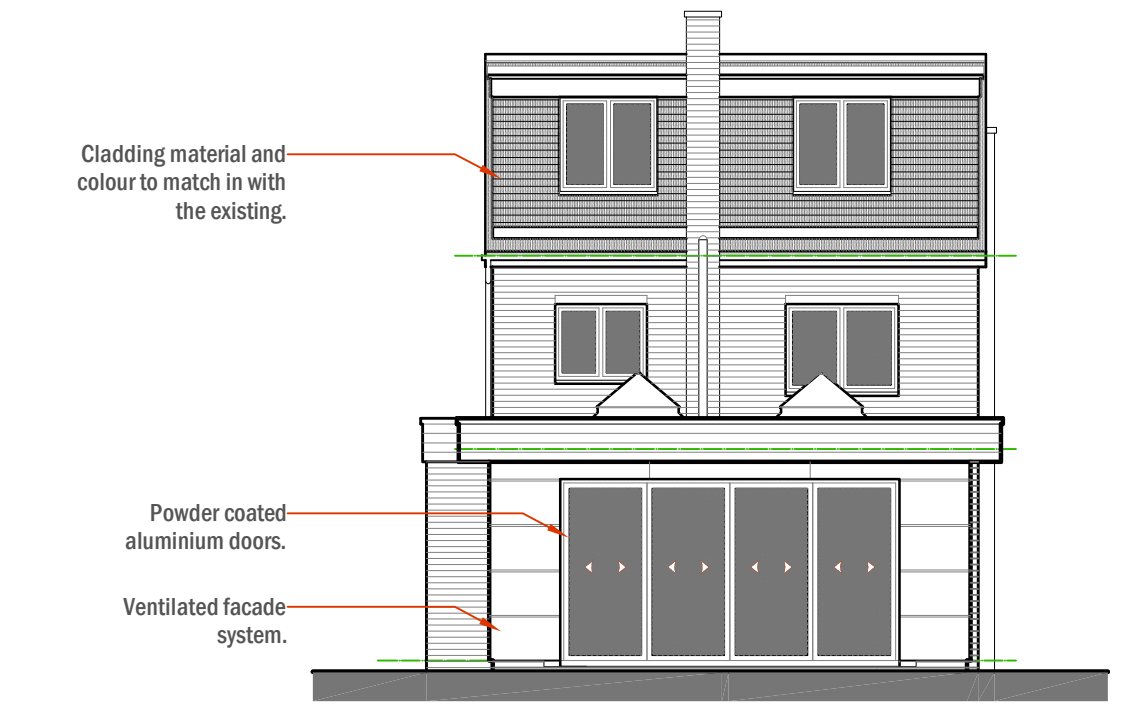

Rear Elevation as Proposed.
 Scale 1:100.

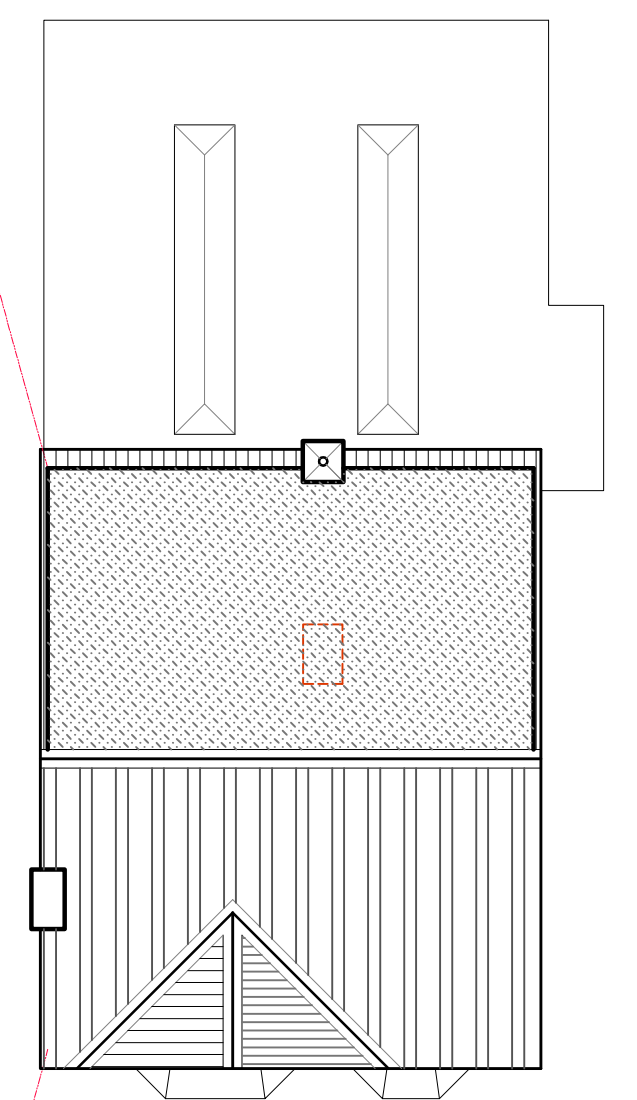

Roof Plan as Proposed.
 Scale 1:100.

Planning Application Issue.
 December 2023.

Rev	Date	Notes
A1	12-12-23	Second Planning Application issue.

PROJECT
 Proposed Alterations/Extension.
 at:
 230 Delamere Street,
 Winsford,
 CW7 2NA.

DRAWING TITLE
 Proposed Details.

SCALE: AT A1 1:50 & 100 @A1	DATE 12-12-23
DRAWING NUMBER 1811-02	REVISION A1

