



SCALE 1:100 @ A1

Copyright of NOVUS HAUS
 • Do not Scale from Drawings
 • All Dimensions are to be checked on site
 • Any Discrepancies are to be reported immediately to the Architect or Main Contractor
 • This drawing should be relied upon in the context of its final issue and cannot account for any changes to the design made by any party thereafter.


A1

PAPER SIZE



Front Elevation (Existing)

Scale 1: 100 @ A1

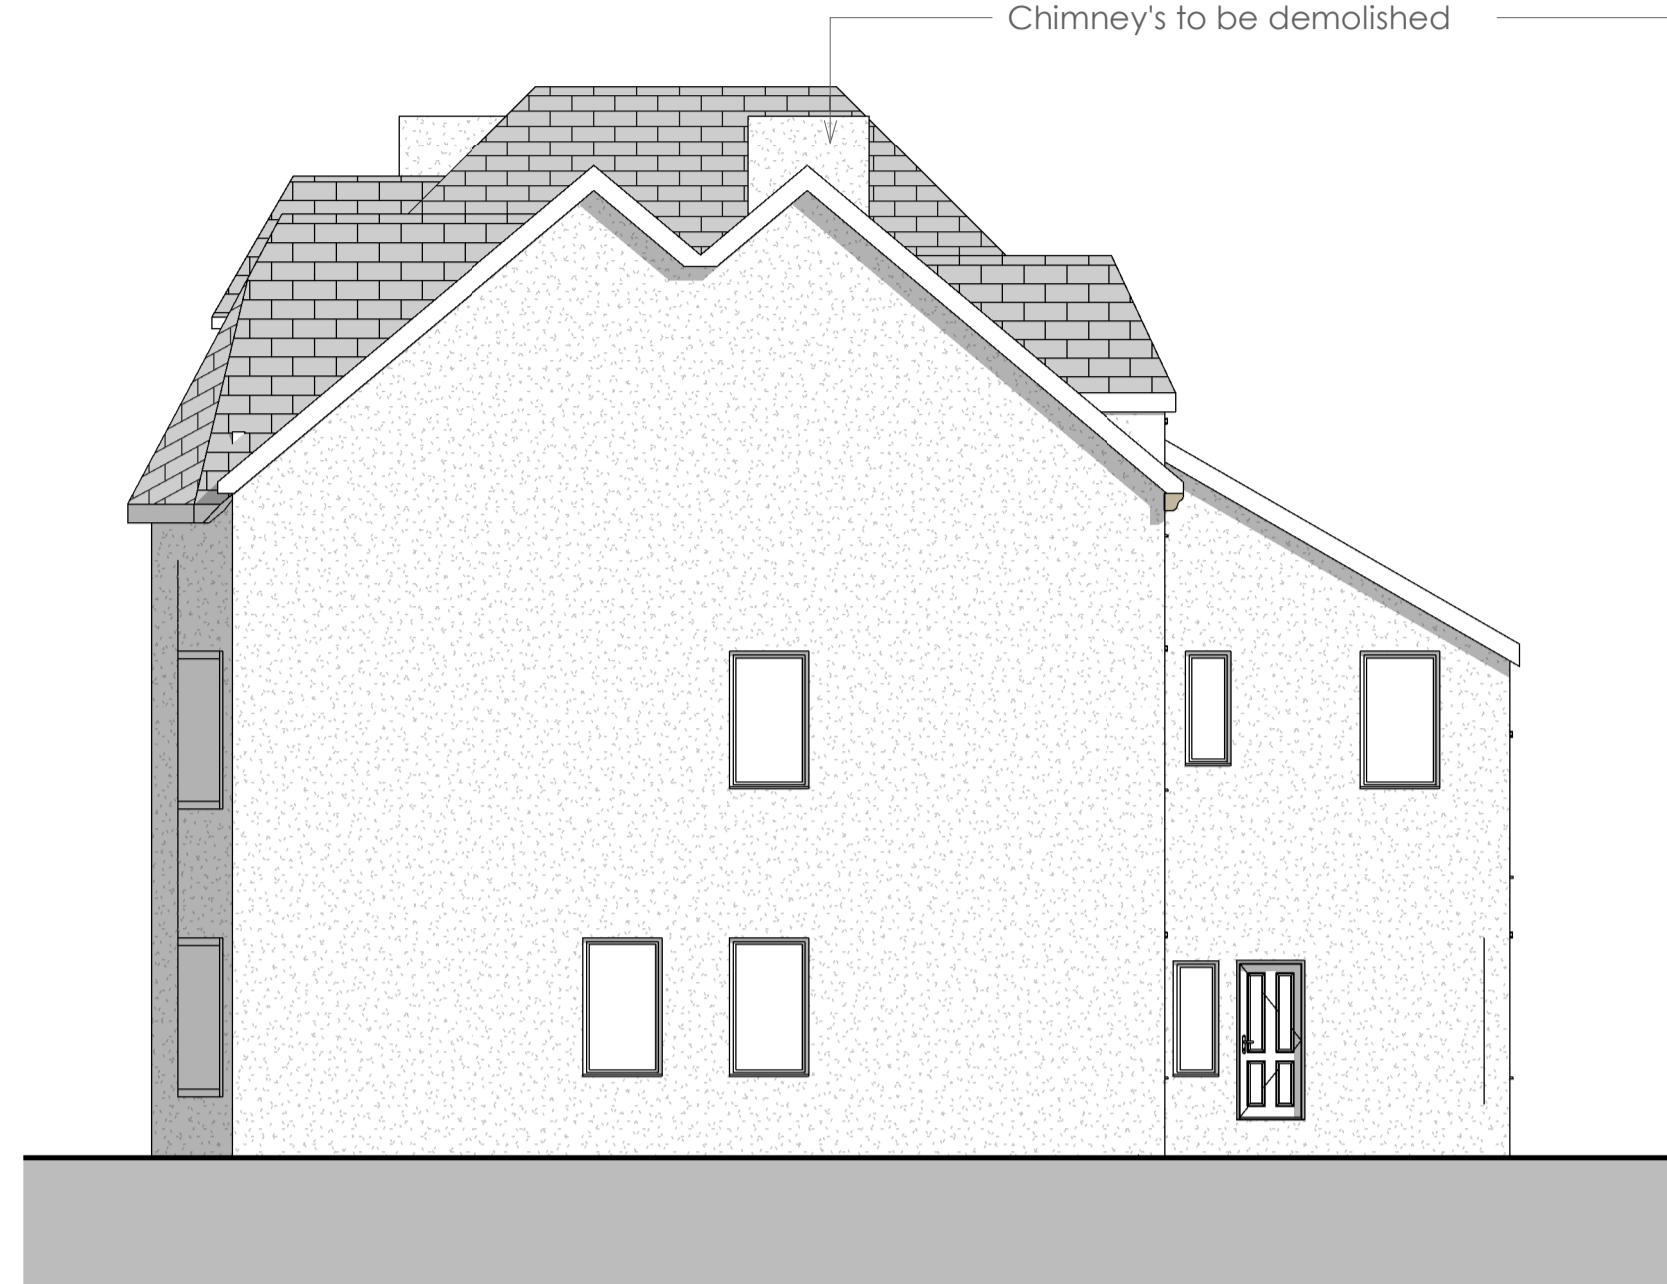


Side 1 Elevation (Existing)

Scale 1: 100 @ A1




Rear Elevation (Existing)

Scale 1: 100 @ A1

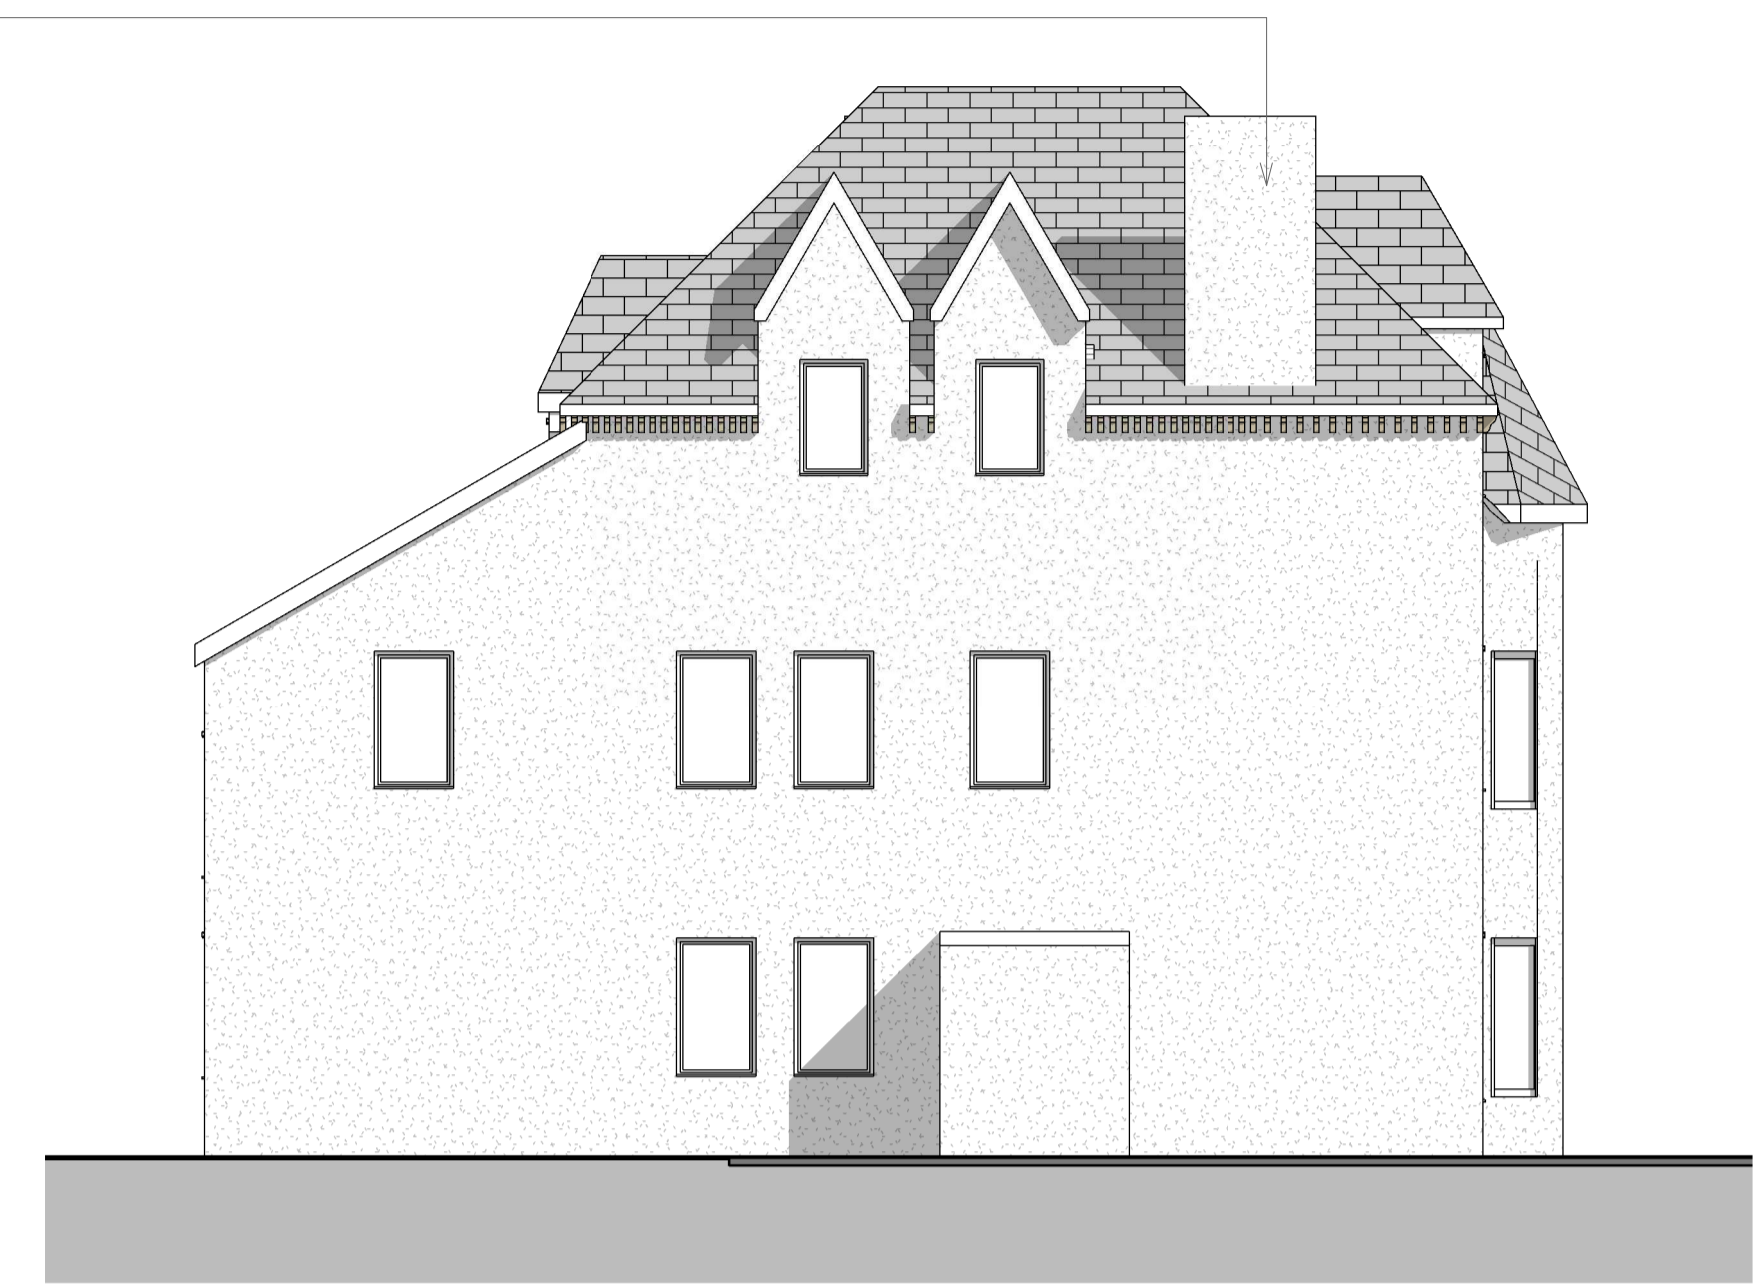


Side 2 Elevation (Existing)

Scale 1: 100 @ A1

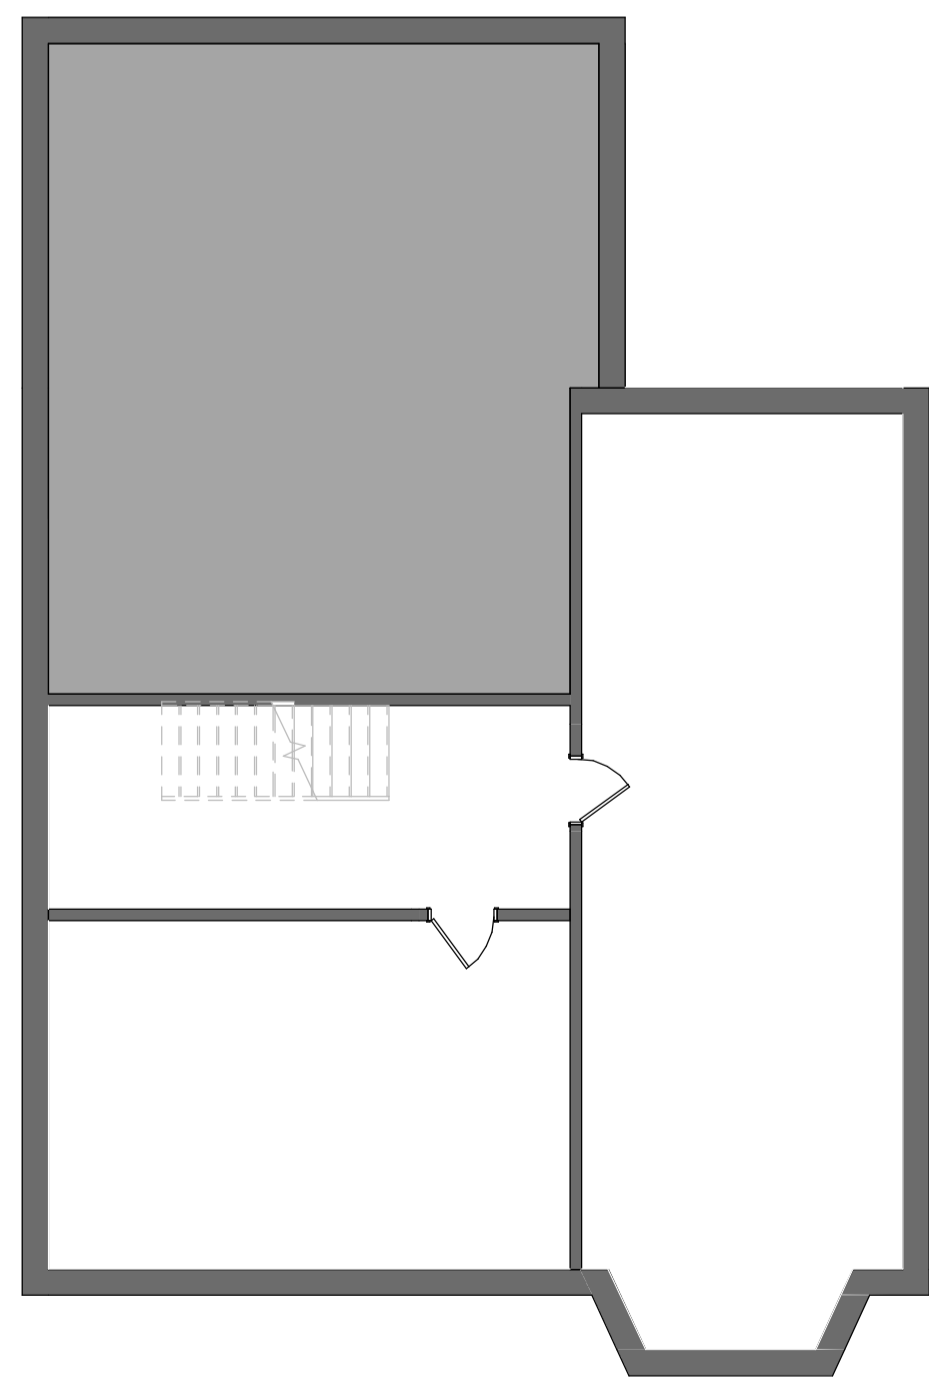


E.B1 - Existing Basement

Scale 1: 100 @ A1

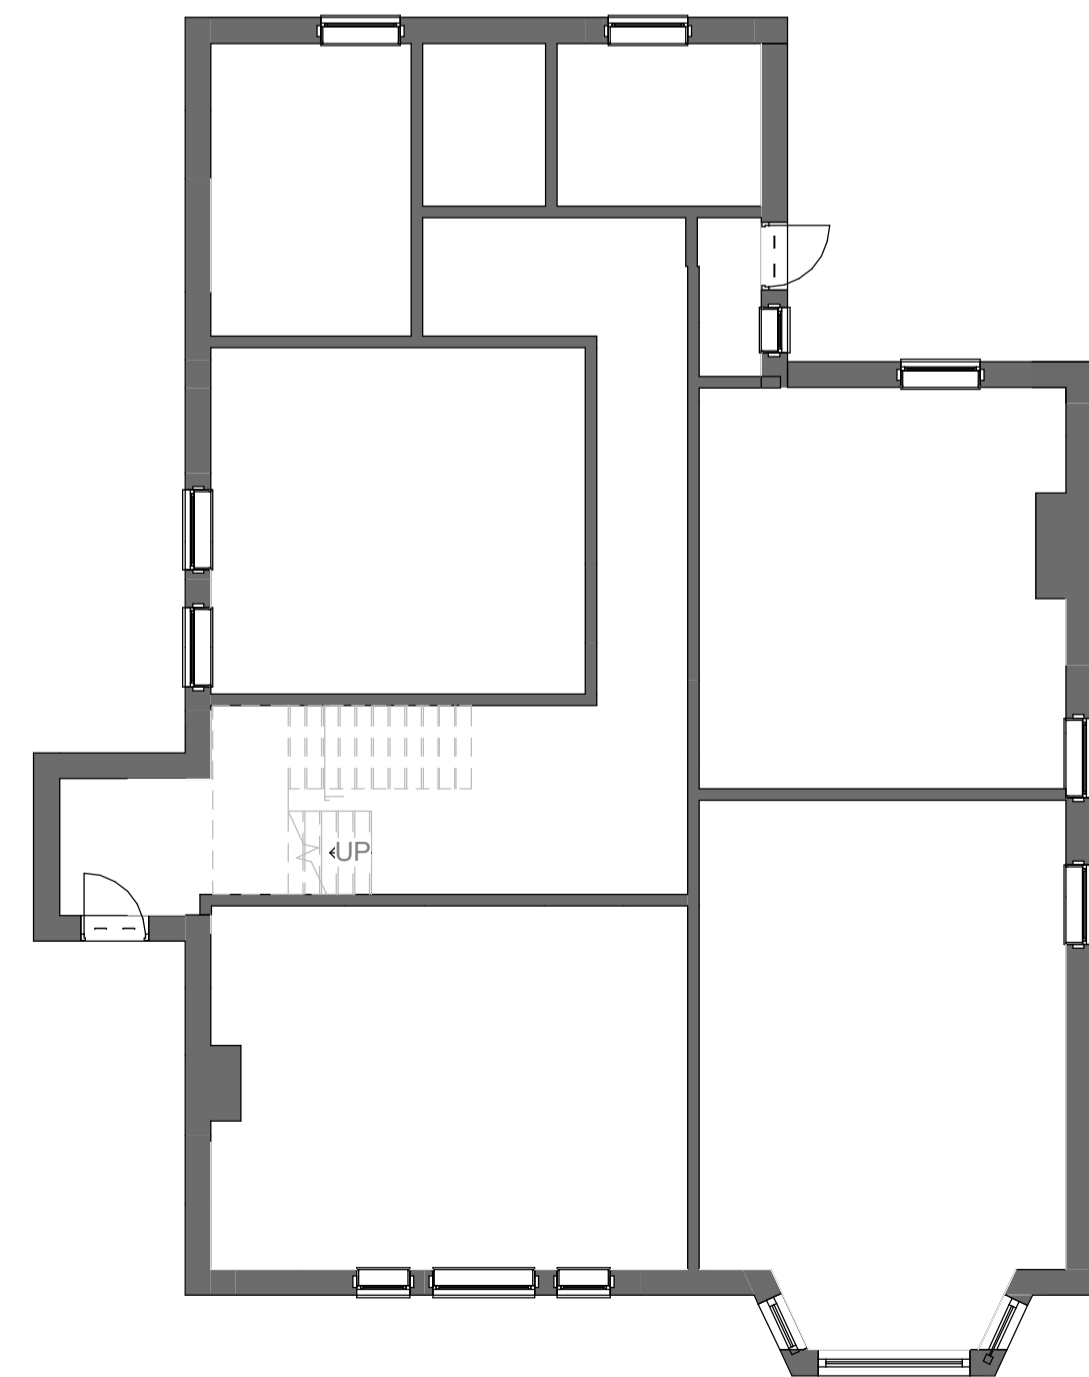


E.00 - Existing Ground Floor

Scale 1: 100 @ A1

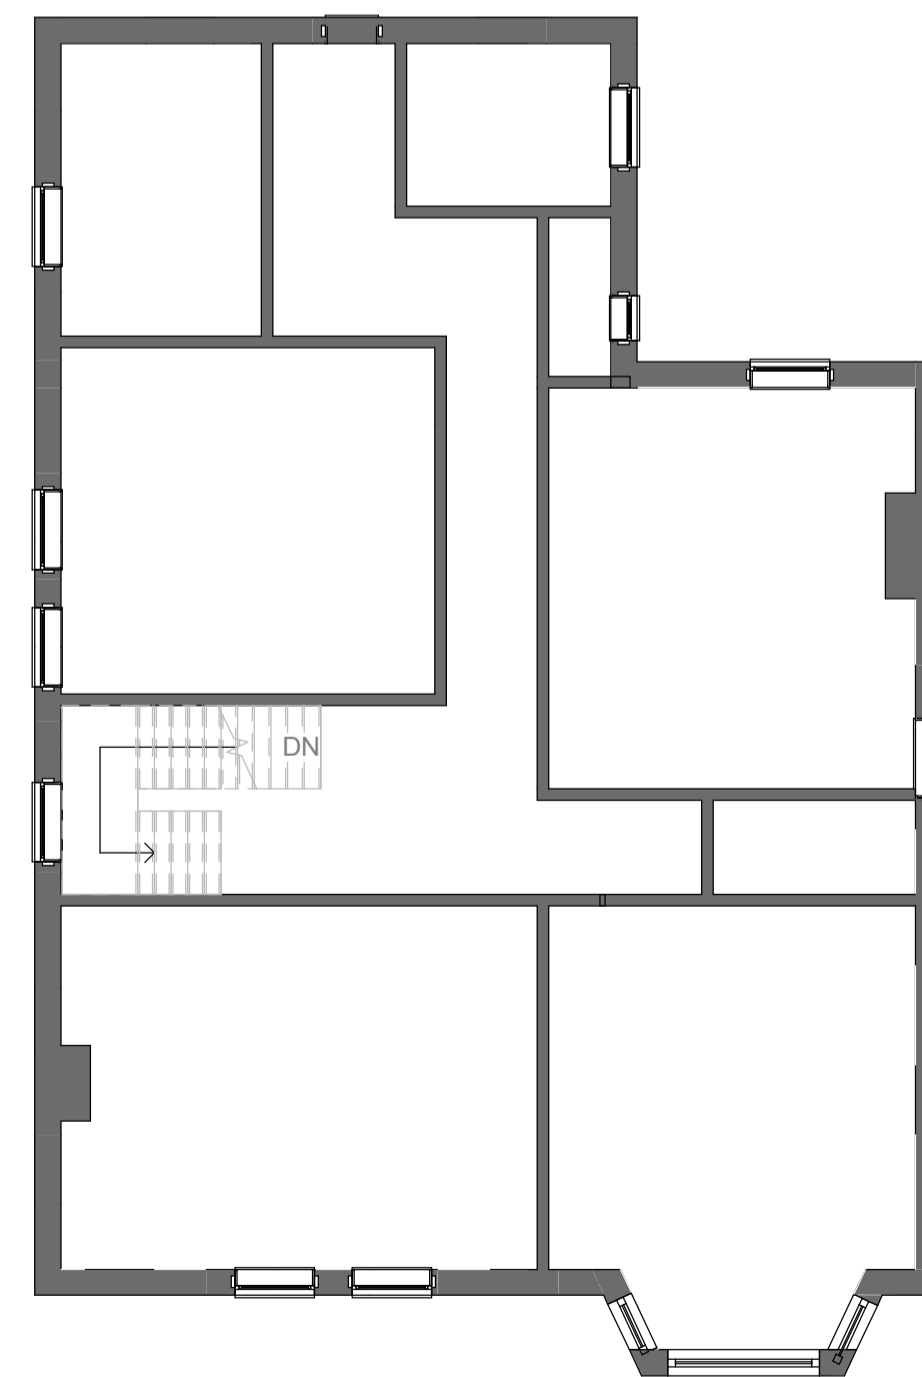

E.01 - Existing First Floor

Scale 1: 100 @ A1

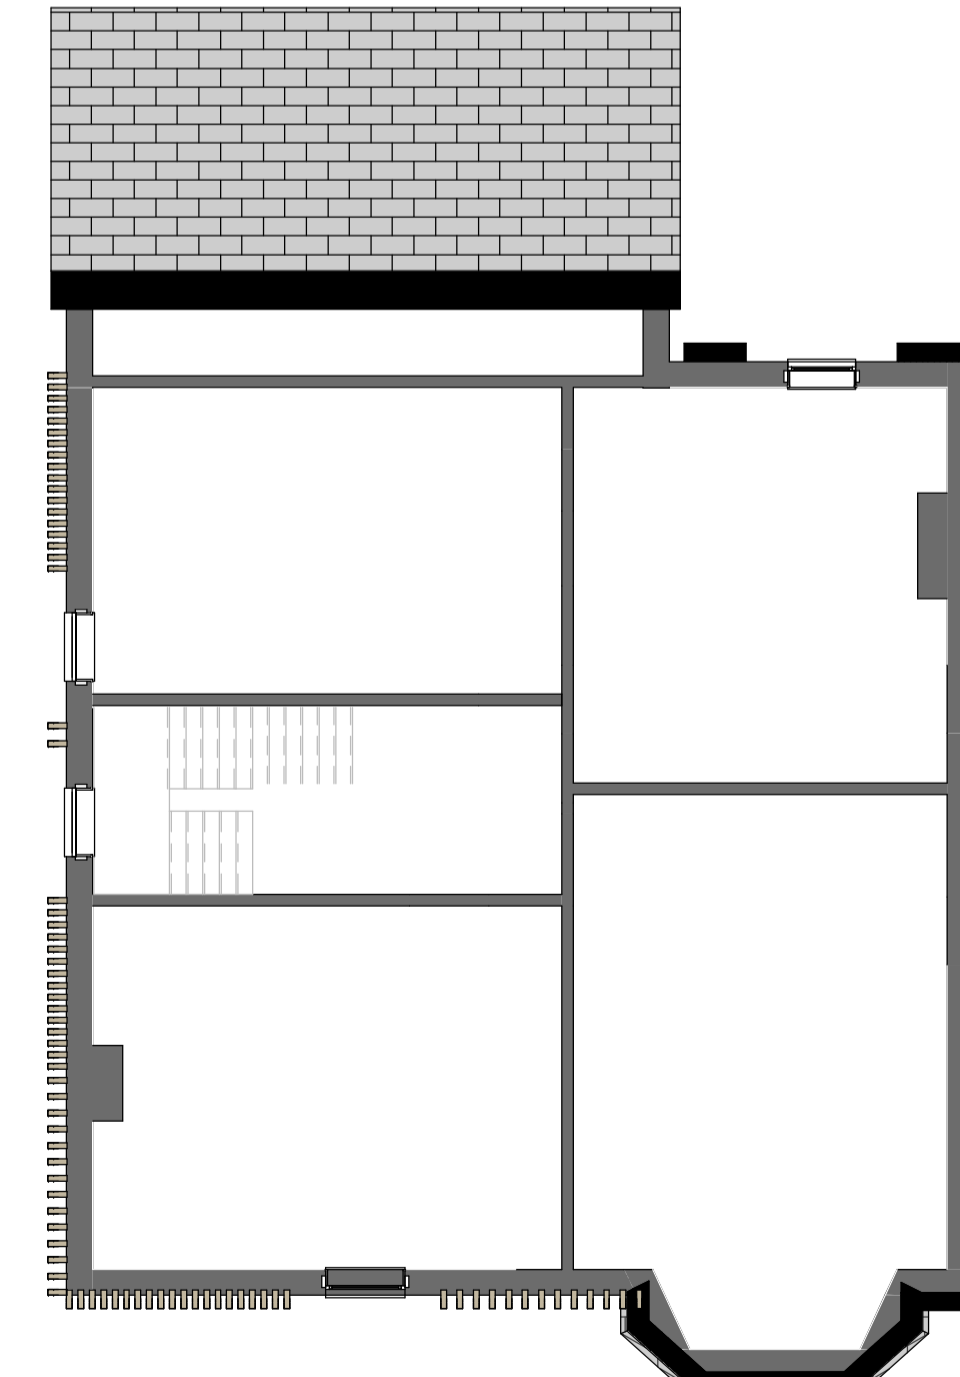

E.02 - Existing Second Floor

Scale 1: 100 @ A1

P1 02/01/2024 Submission to Planning GN

Rev	Date	Description	Drawn
Revision Schedule			

Stage 03 - Planning

Existing Floor Plans

NH-231118-PL-010

Project Name: Chesterfield - HMO

Project no: NH-MN-231118

Scale: 1: 100
Drawn by: GN
Date: 02/01/2024
Rev: P1



Contact Us:
 info@nhhome.co.uk
 www.nhhome.co.uk

